

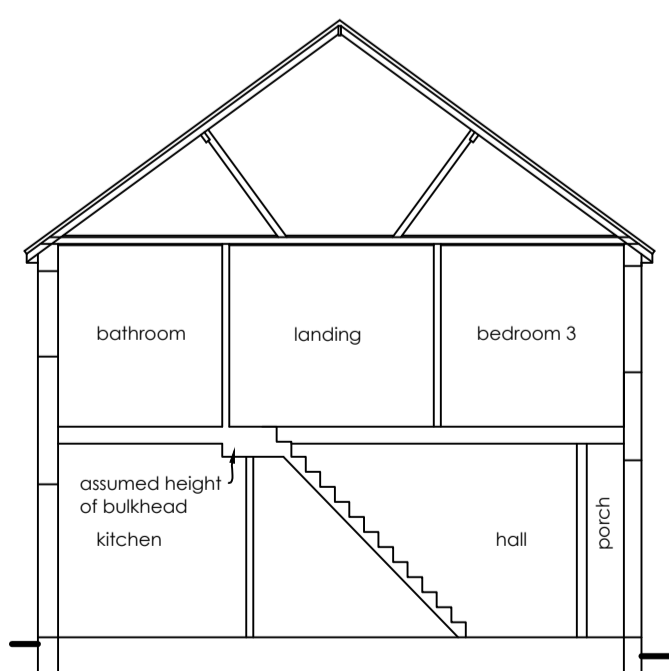




Ground floor plan
1:50

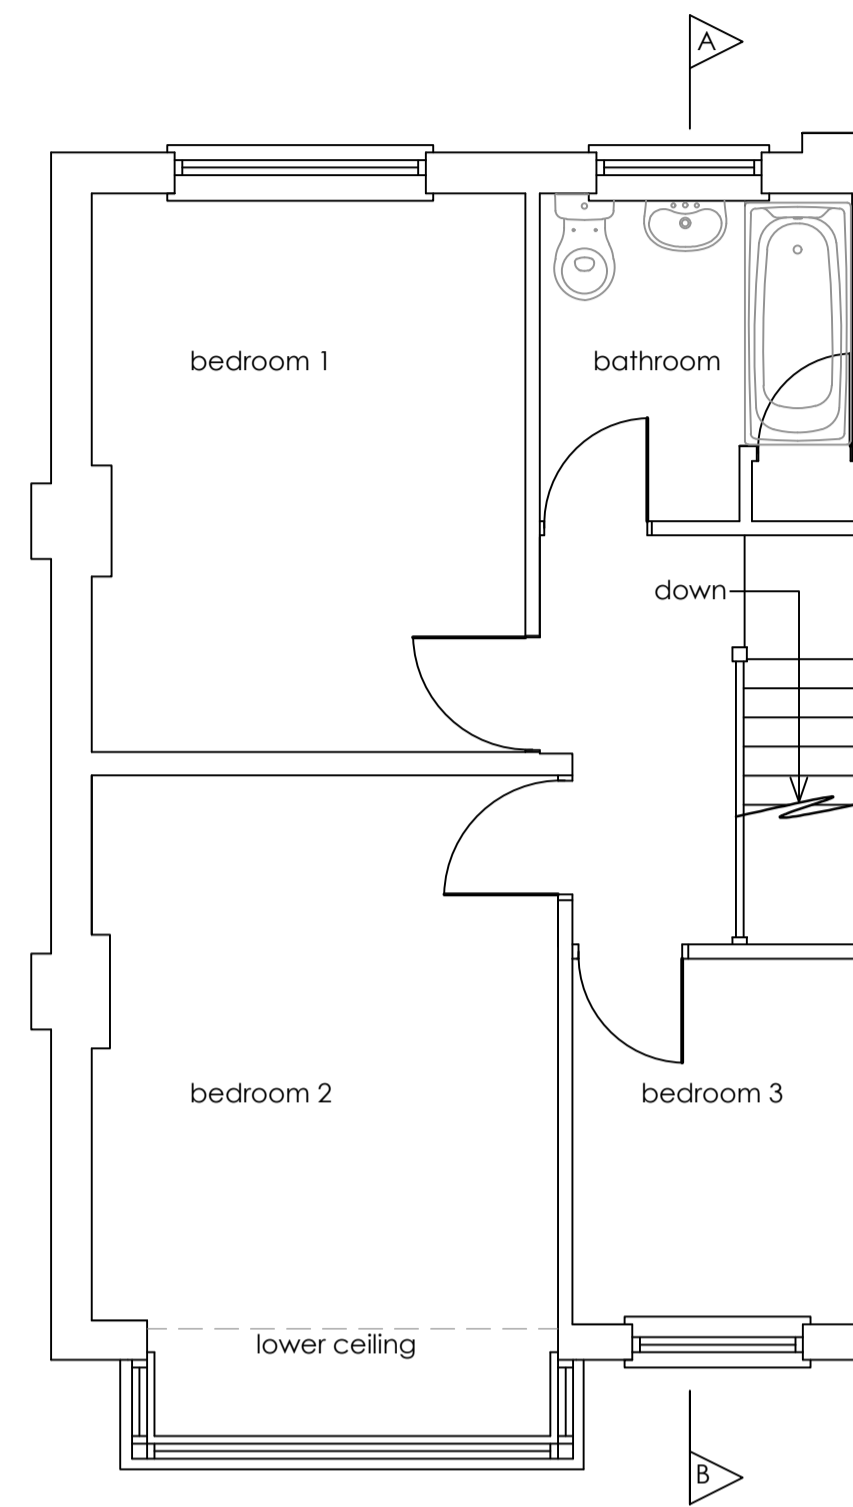



Section A - B
1:100

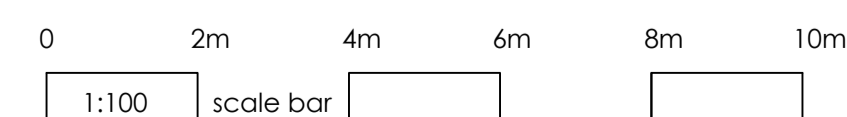


First floor plan
1:50

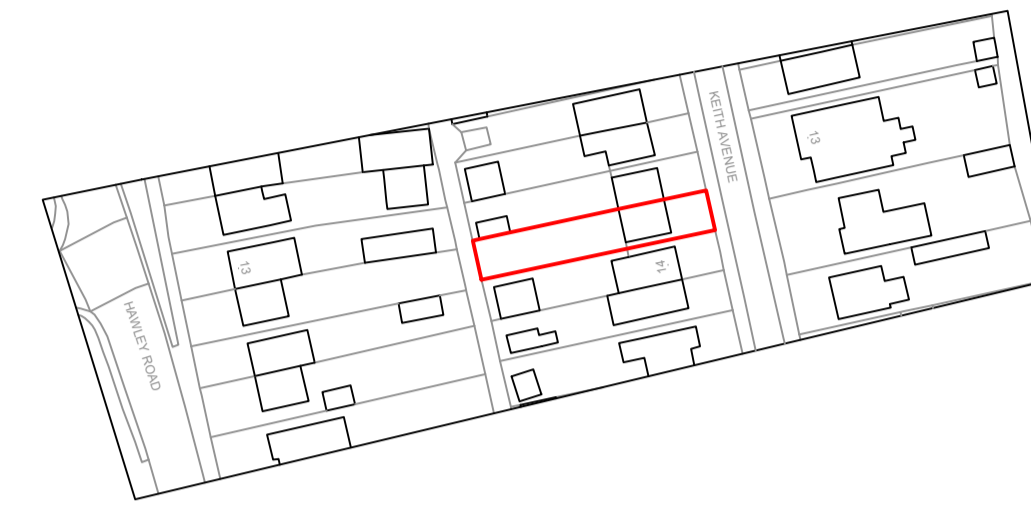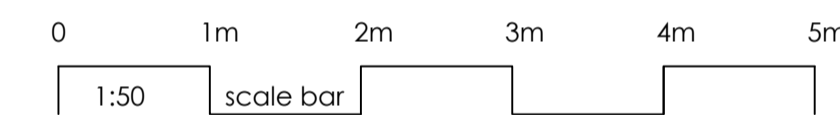


Site location plan
1:1250

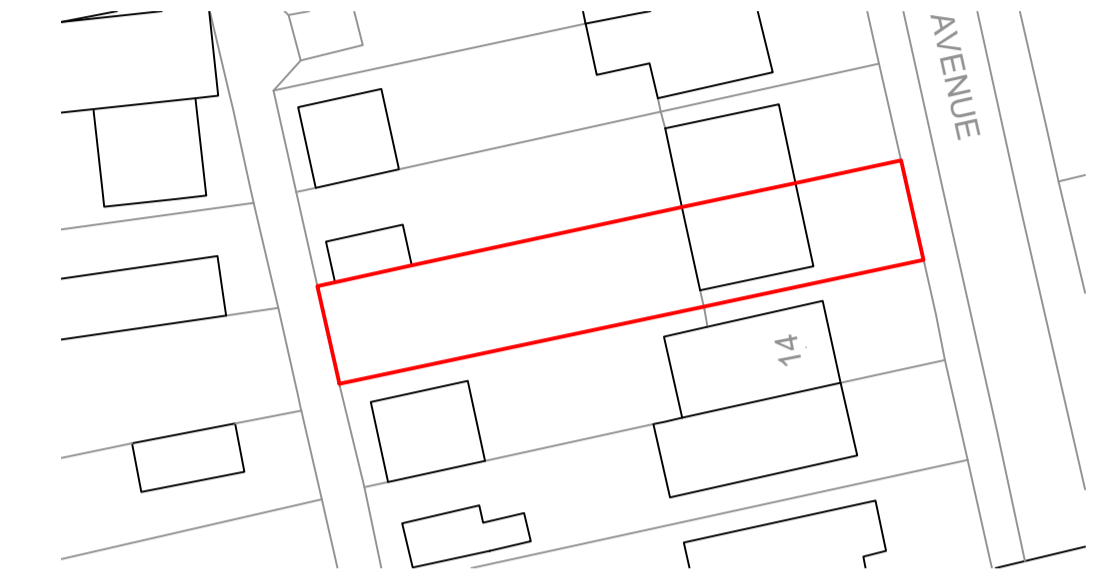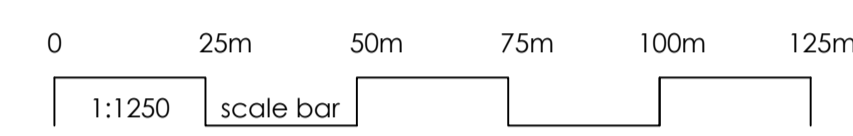

Block plan
1:500

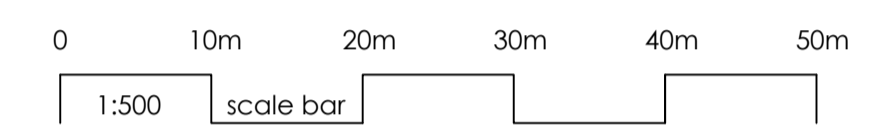


Front elevation
1:100

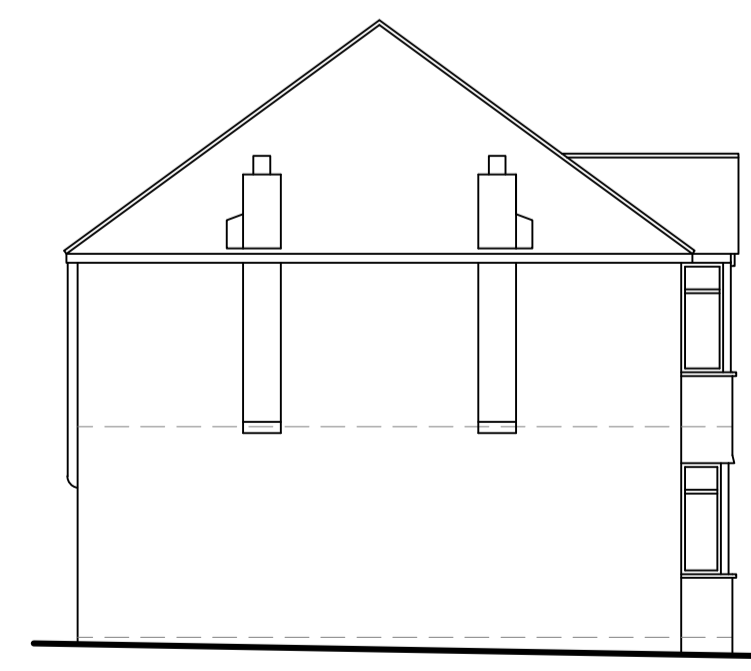

Flank elevation
1:100



Rear elevation
1:100

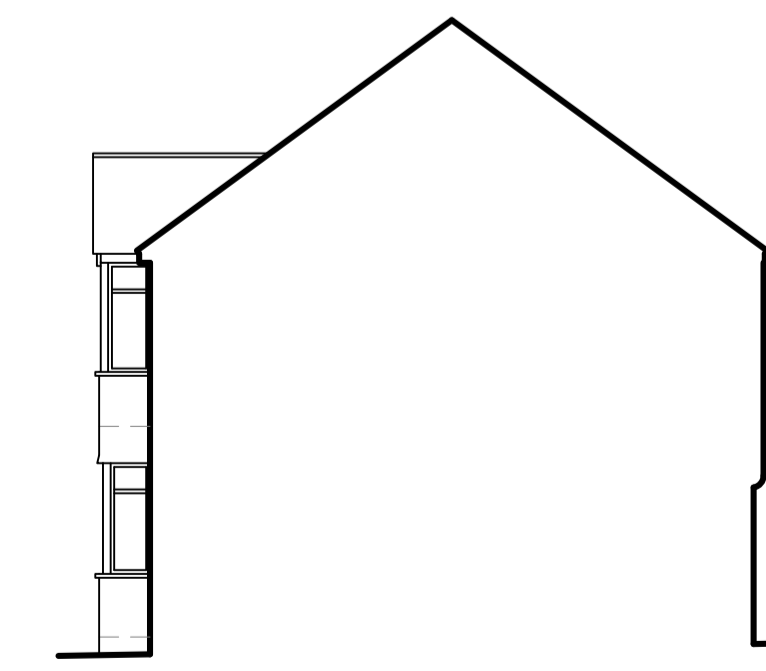

Flank elevation
1:100

Construction (Design and Management) Regulations 2015. Virtually everyone involved in a construction project has legal duties under CDM 2015. See further information at www.HSE.gov.uk

Asbestos - get your property tested. Further information and your responsibilities can be found at www.HSE.gov.uk.

These plans are for identification purposes only. Do not scale from these plans - take measurements on site. All dimensions are approximations. This plan is for viewing at the scales indicated only. This plan is suitable for planning permission purposes.

Revision	Description	Date

SAMUEL MOSS LTD
01322 408573 / 07796 454747
office@samuelmossLtd.co.uk
www.samuelmossLtd.co.uk

Client: Mr & Mrs Exeter

Project: 12 Keith Avenue, Sutton at Hone, Dartford, DA4 9HH

Title: Existing plans

Date:	Scale:	Drawn:	Plan no:	Revision
Jan 2024	@ A1	SM	SM453.1	