



01 PROPOSED GROUND FLOOR PLAN
 1:100 @ A1

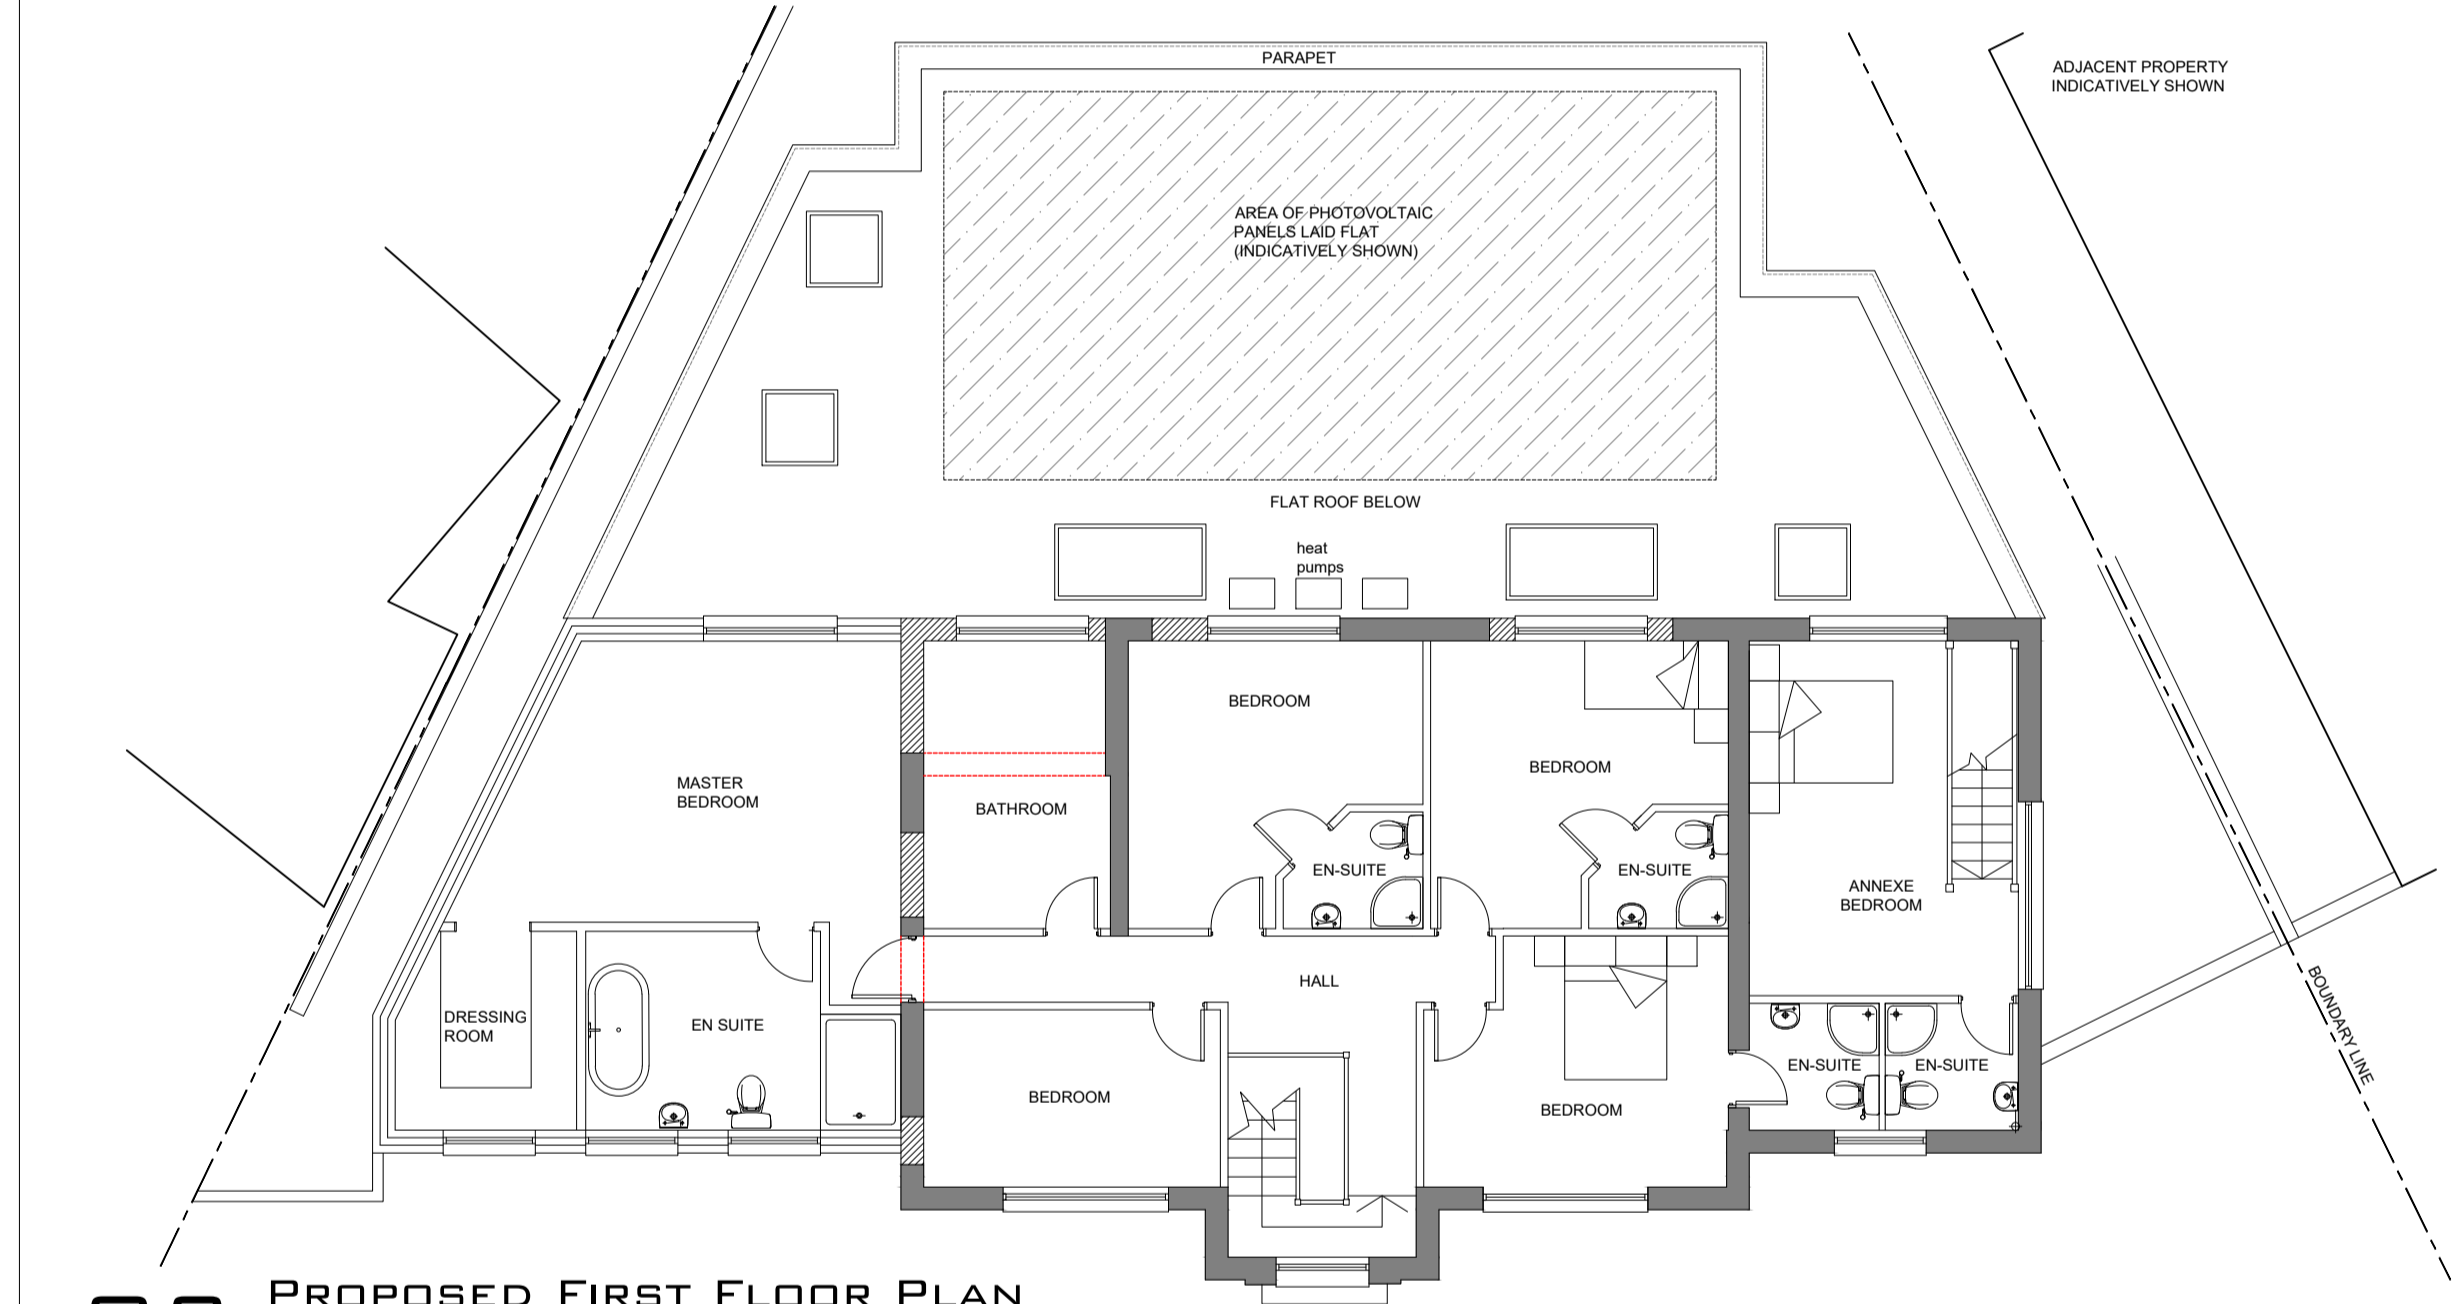

02 PROPOSED FIRST FLOOR PLAN
 1:100 @ A1

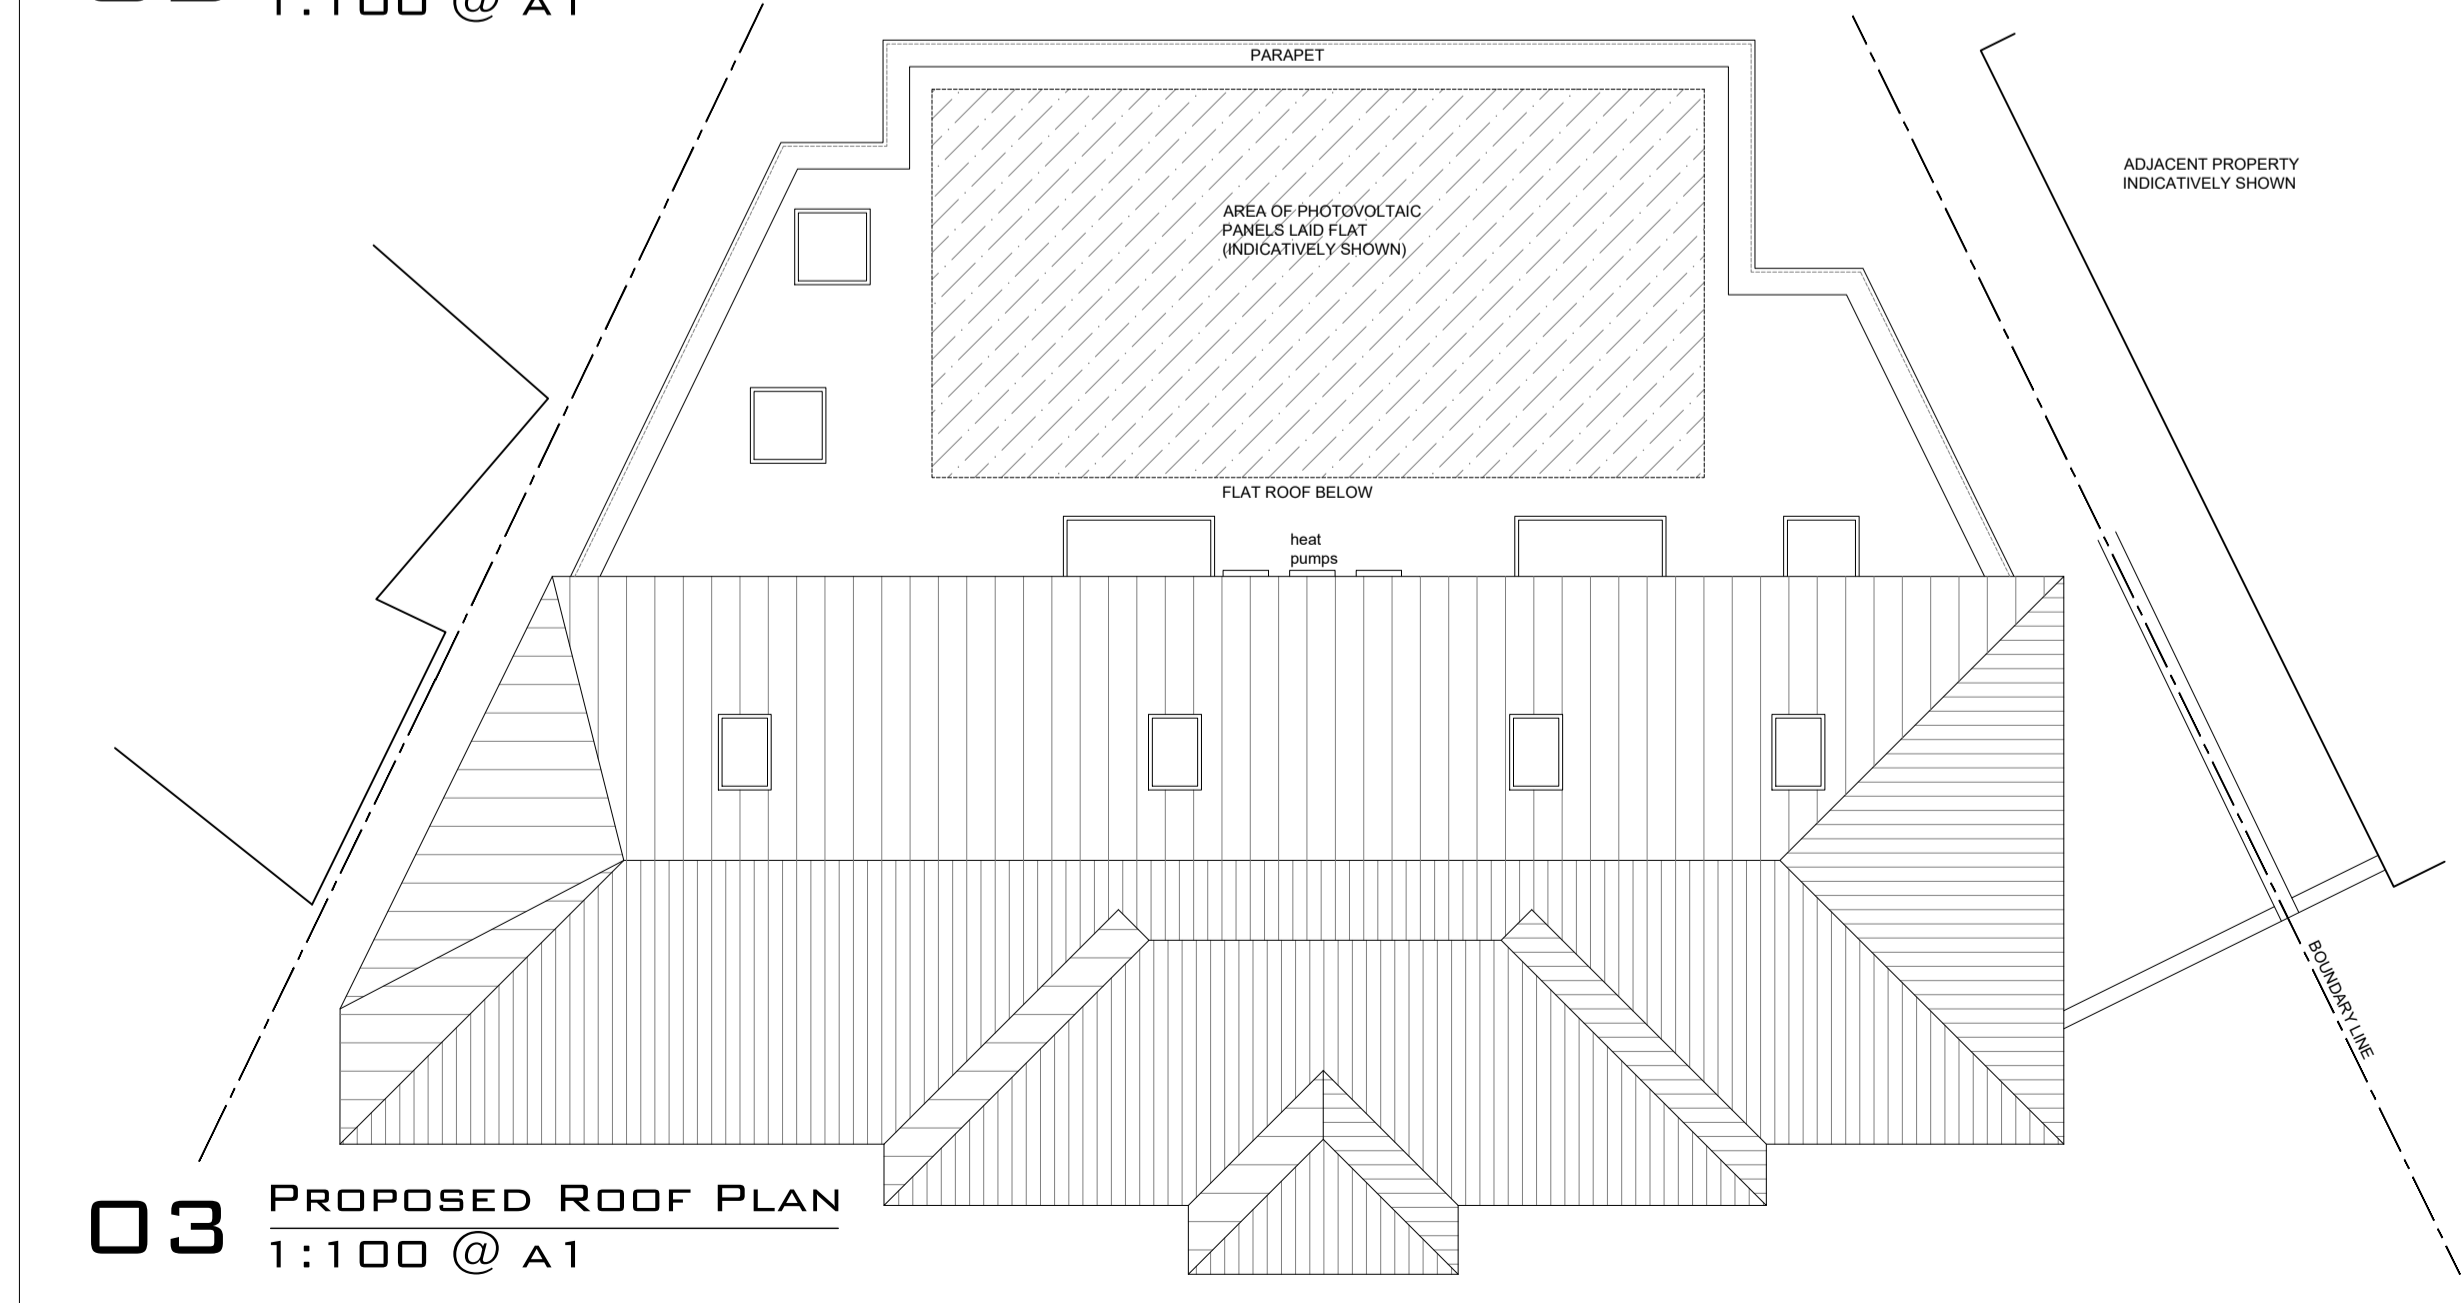


03 PROPOSED ROOF PLAN
 1:100 @ A1



04 PROPOSED FRONT ELEVATION
 1:100 @ A1

- PROPOSED MATERIALS**
- ROOF TILES (PITCHED ROOF)
 - FLAT ROOF
 - GLAZED CONSERVATORY ROOF
 - FACE BRICK
 - PAINTED THROUGH COLOUR RENDER SYSTEM - COLOUR 'CHALK'
 - UPVC WINDOWS
 - UPVC DOORS
 - PAINTED TIMBER DOORS
 - COLOUR COATED METAL GARAGE DOORS
 - UPVC GLAZED CONSERVATORY
 - COLOUR COATED WOVEN METAL FENCING TO MATCH EXISTING FENCE

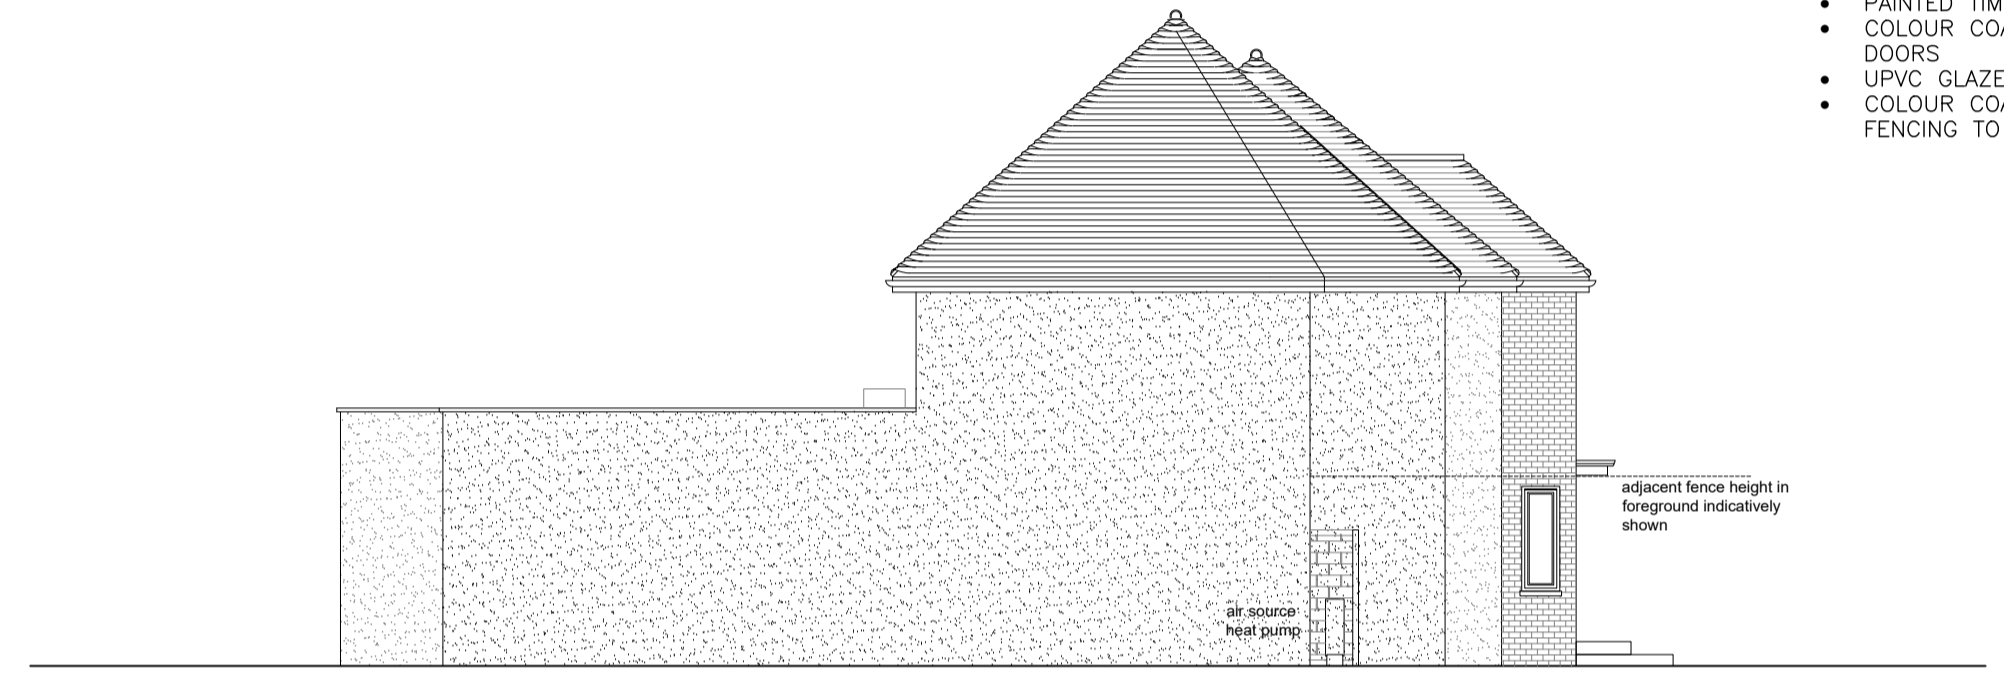

05 PROPOSED SIDE ELEVATION
 1:100 @ A1



06 PROPOSED REAR ELEVATION
 1:100 @ A1



07 PROPOSED SIDE ELEVATION
 1:100 @ A1

Revisions

P11	06.03.24	Non-material amendment
P10	21.03.23	Pumps relocated and screen amended
P9	06.03.23	Heat source heat pumps relocated
P8	04.03.23	Screen wall amended to metal fence
P7	02.02.23	VCA amendment
P6	18.01.23	Variation of Condition Application
P5	10.11.22	Non-material amendment
P4	14.02.22	Non-material amendment
P3	01.02.22	Non-material amendment
P2	11.10.21	Windows amended
P1	31.08.21	Roofs amended

Drawing Status
NON-MATERIAL AMENDMENT APPLICATION 06 MARCH 2024

Client/Project
 Mr & Mrs D Eldred
 7 The Close
 Wilmington
 Kent

Drawing Title
PROPOSED PLANS & ELEVATIONS

Drawing No.

A103/P

Scale	1:100@A1
Revision	P11
Project No.	21015
Date	30/07/2021