



IT IS THE CLIENTS AND/OR PRINCIPAL CONTRACTORS RESPONSIBILITY TO ENSURE ASBESTOS IS IDENTIFIED SIDEY DESIGN WILL ASSUME THE ROLE OF 'PRINCIPAL DESIGNER' THROUGH PRE-CONSTRUCTION PHASE UNDER CDM REGULATIONS. UNLESS CONTRACTED TO DO SO, SIDEY DESIGN WILL NOT ACT AS THE 'PRINCIPAL CONTRACTOR'. ALL DIMENSIONS TO BE CHECKED ON SITE. ANY DISCREPANCIES TO BE RAISED WITH SIDEY DESIGN ASSOCIATES BEFORE WORK COMMENCES. DO NOT SCALE EXCEPT FOR THE PURPOSES OF PLANNING. THIS DRAWING IS TO BE READ IN CONJUNCTION WITH STRUCTURAL ENGINEERS INFORMATION AND CALCULATIONS SIDEY DESIGN ASSOCIATES ARE A PROUD MEMBER OF THE CHARTERED INSTITUTE OF ARCHITECTURAL TECHNOLOGISTS

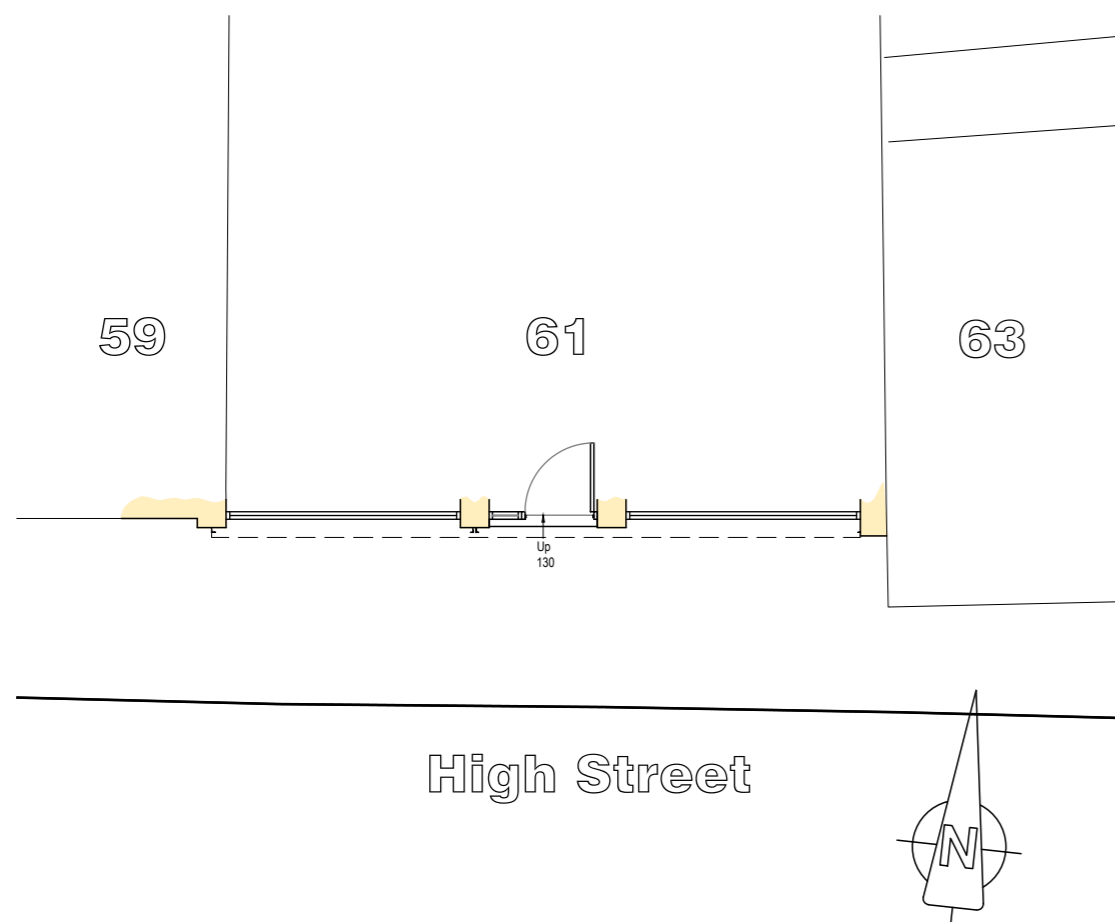

Existing/ Proposed Part Ground Floor Plan Scale 1:100

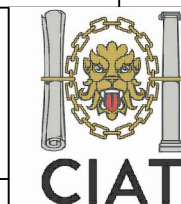


Site Plan Scale 1:200



Existing/ Proposed Side (West) Elevation

Existing/ Proposed Front (South) Elevation

Existing/ Proposed Side (East) Section

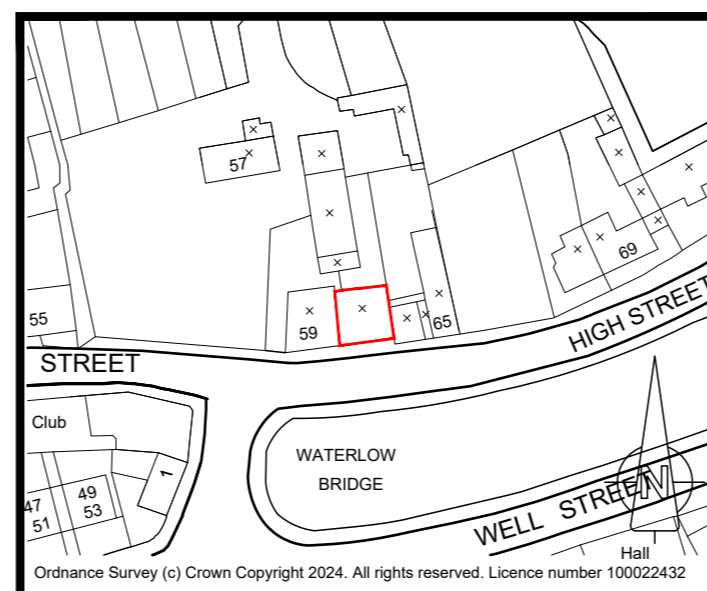

Location Plan Scale 1:1250

Rev A: Change to Red Line at request of LA. PW 12.03.24.

Sidey Design
ARCHITECTURE
10 MARKET SQUARE, HIGHAM FERRERS, NN10 8BT
TEL: 01933 317967 FAX: 01933 311161
EMAIL: enquiries@sideydesign.co.uk
WEBSITE: www.sideydesign.co.uk

Client
R G Convenience Store

Title
Retrospective Permission for Shop Front including Shutters at 61 High Street, Finedon NN9 5JN

Drawing
Existing Part Ground Floor Plan & Elevations Site & Location Plans

Drawing Status

PLANNING

Date	Drawn	Checked	Scale	Drawing No.	Rev.
Mar '24	PW	JMS	As Stated	24-019-01	A