




The contractor is responsible for checking dimensions, references and references. Any discrepancy to be notified with the Architect before proceeding with the work.
Where an item is covered by drawings to different scales the larger scale drawing is to be worked to.
Do not scale drawings. Figure dimensions to be worked to in all cases.

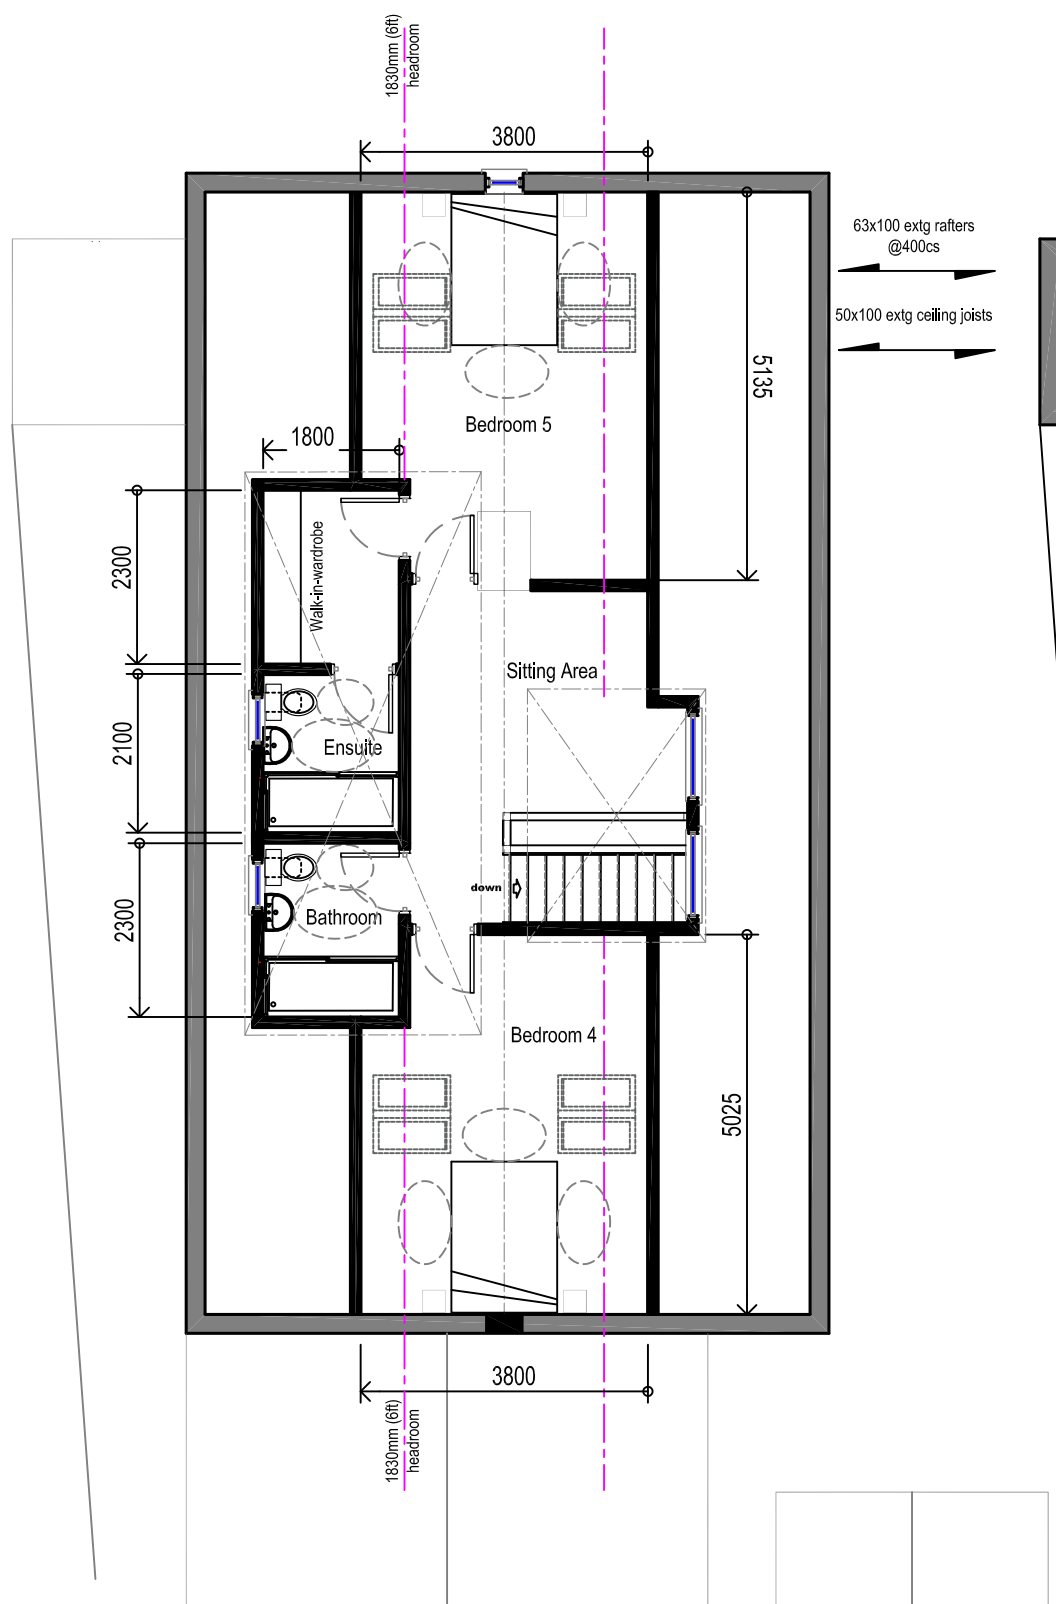


Proposed Attic Floor Plan 1:100

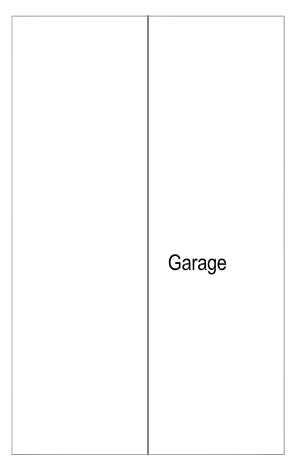

Garage

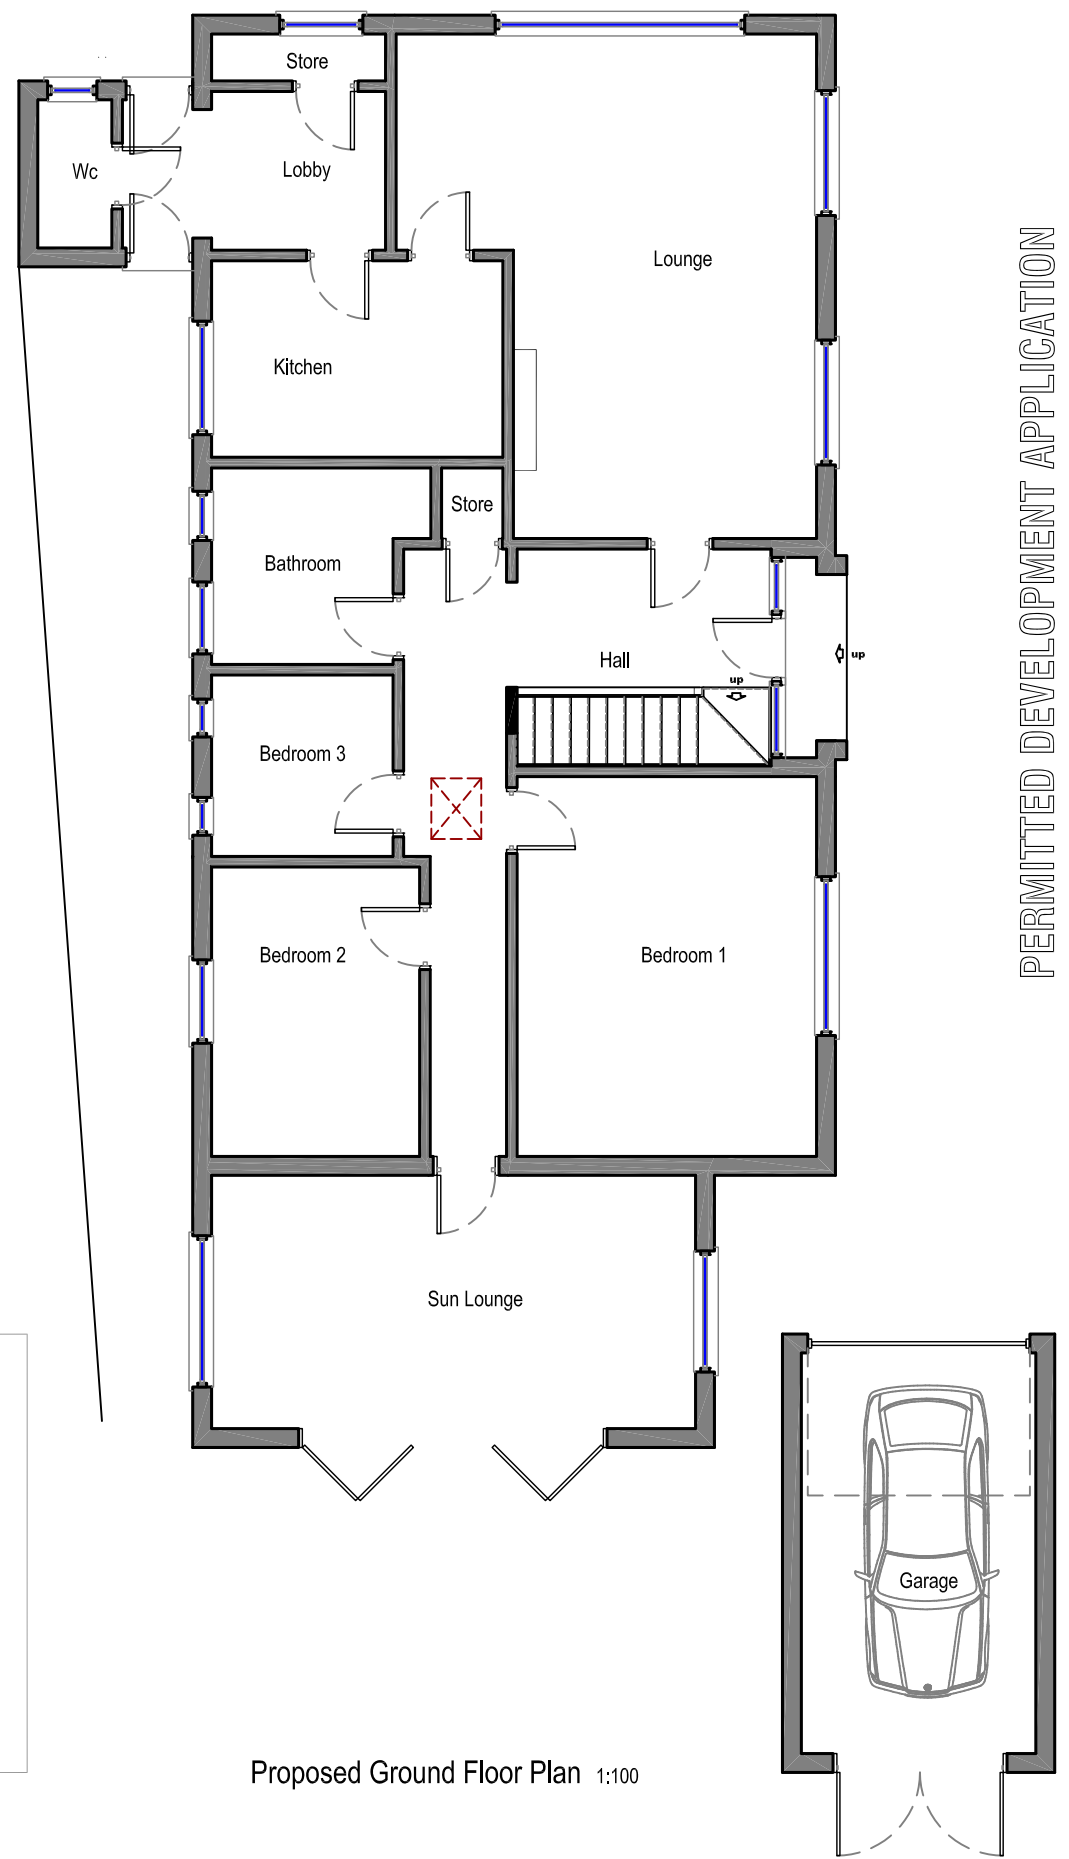

Proposed Ground Floor Plan 1:100

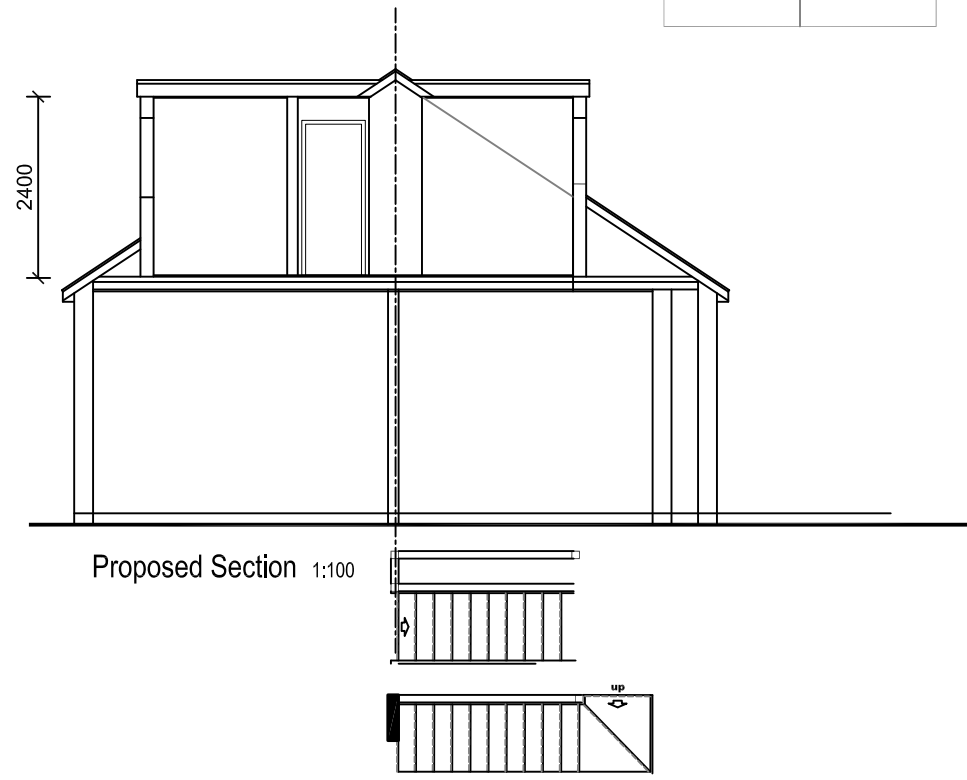

Proposed Section 1:100



PERMITTED DEVELOPMENT APPLICATION

RIBA Chartered Practice
arb Architects Registration Board

ds7studio
... we make your ideas work

date	rev.	revision/author/checker
13:03:24	A	Scale bar added

purpose of Issue
PERMITTED DEVELOPMENT
project
FARBRA - BLACKFIR LANE
MARSTON GREEN
SOLIHULL B37 7JE
drawing
PROPOSED GROUND FLOOR PLAN
PROPOSED ATTIC FLOOR PLAN

drawing no.	rev.
01-2024-01-04_PD	A
drawn	checked
MdM	
scale	date
1:100	FEB 2024

DS7 STUDIO
1044 STRAIFORD ROAD, HALL GREEN, BIRMINGHAM B28 8BJ
TEL: 07507 437 648
E: ds7@ds7studio.com www.ds7studio.com