



The contractor is responsible for checking dimensions, tolerances and references. Any discrepancy to be verified with the Architect before proceeding with the works.
Where an item is covered by drawings in different scales the larger scale drawing is to be worked to.
Do not scale drawings. Figure dimensions to be worked to in all cases.

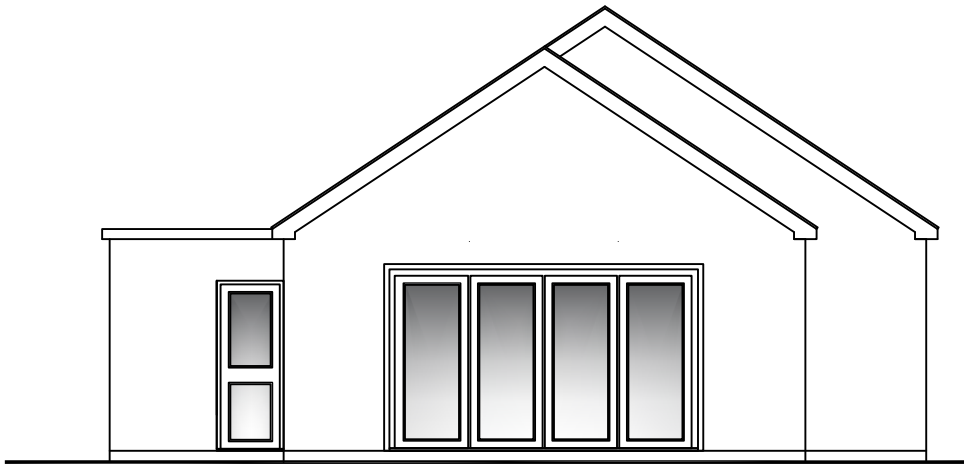


Existing Rear Elevation 1:100

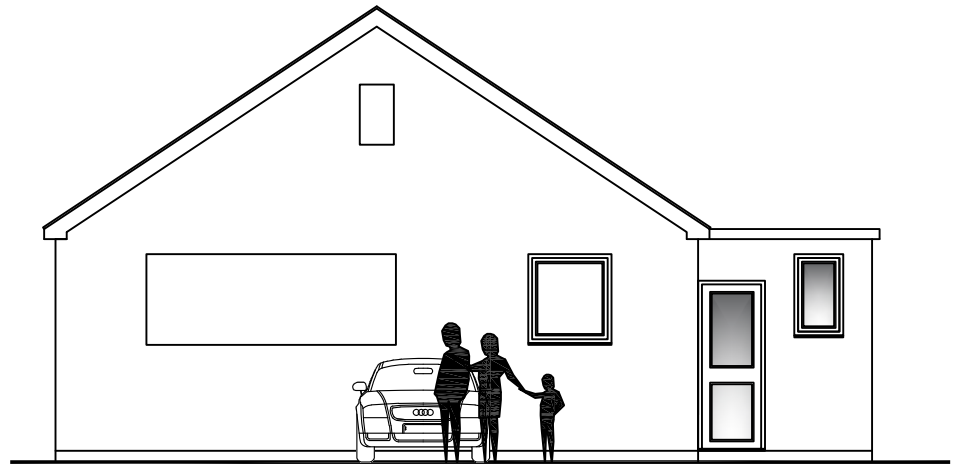

Existing Front Elevation 1:100




Existing Side Elevation 1:100

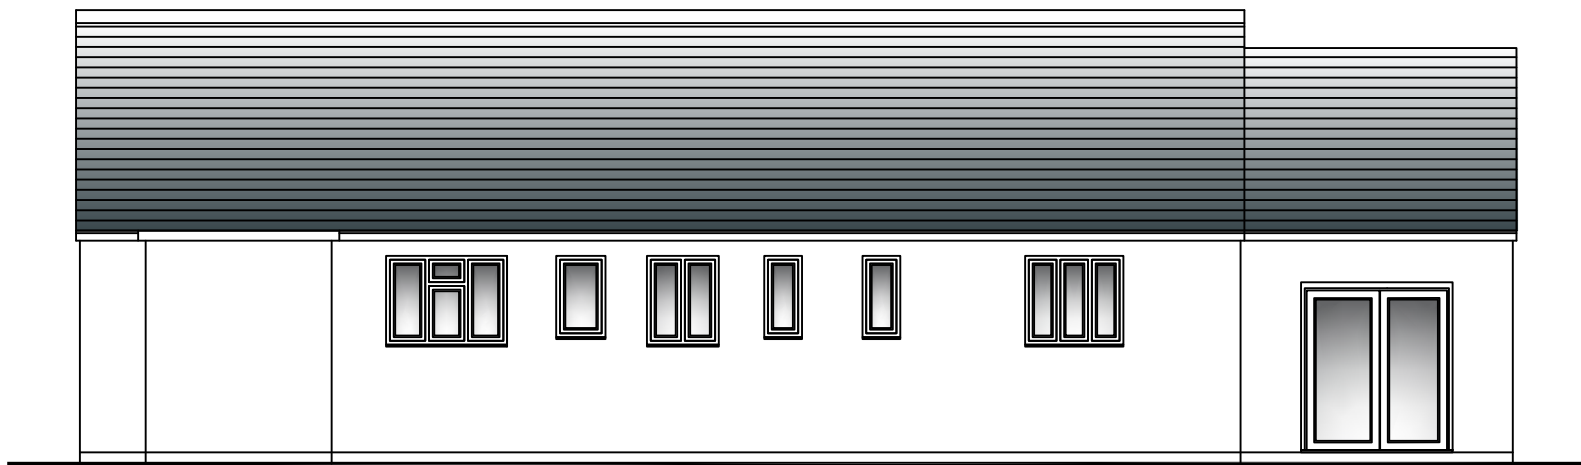

Existing Side Elevation 1:100

PERMITTED DEVELOPMENT APPLICATION

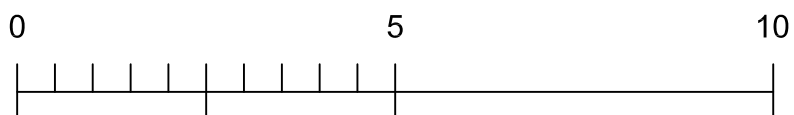

date	rev.	revision/author/checker	
13:03:24	A	Scale bar added	
purpose of issue			
PERMITTED DEVELOPMENT			
project			
FARBRA - BLACKFIR LANE MARSTON GREEN SOLIHULL B37 7JE			
drawing			
EXISTING ELEVATIONS			
drawing no.		rev.	
01-2024-01-03_PD		A	
drawn	MdM	checked	
scale	1:100	date	FEB 2024

ds7 studio
1046 STRATFORD ROAD, HALL GREEN, BIRMINGHAM B28 8BJ
TEL: 07507 437 648
E: dauid@ds7studio.com W: www.ds7studio.com