



The contractor is responsible for checking dimensions, tolerances and references. Any discrepancy to be notified with the Architect before proceeding with the works.  
Where an item is covered by drawings to different scales the larger scale drawing is to be worked to.  
Do not scale drawings. Figure dimensions to be worked to in all cases.

PLANNING APPLICATION

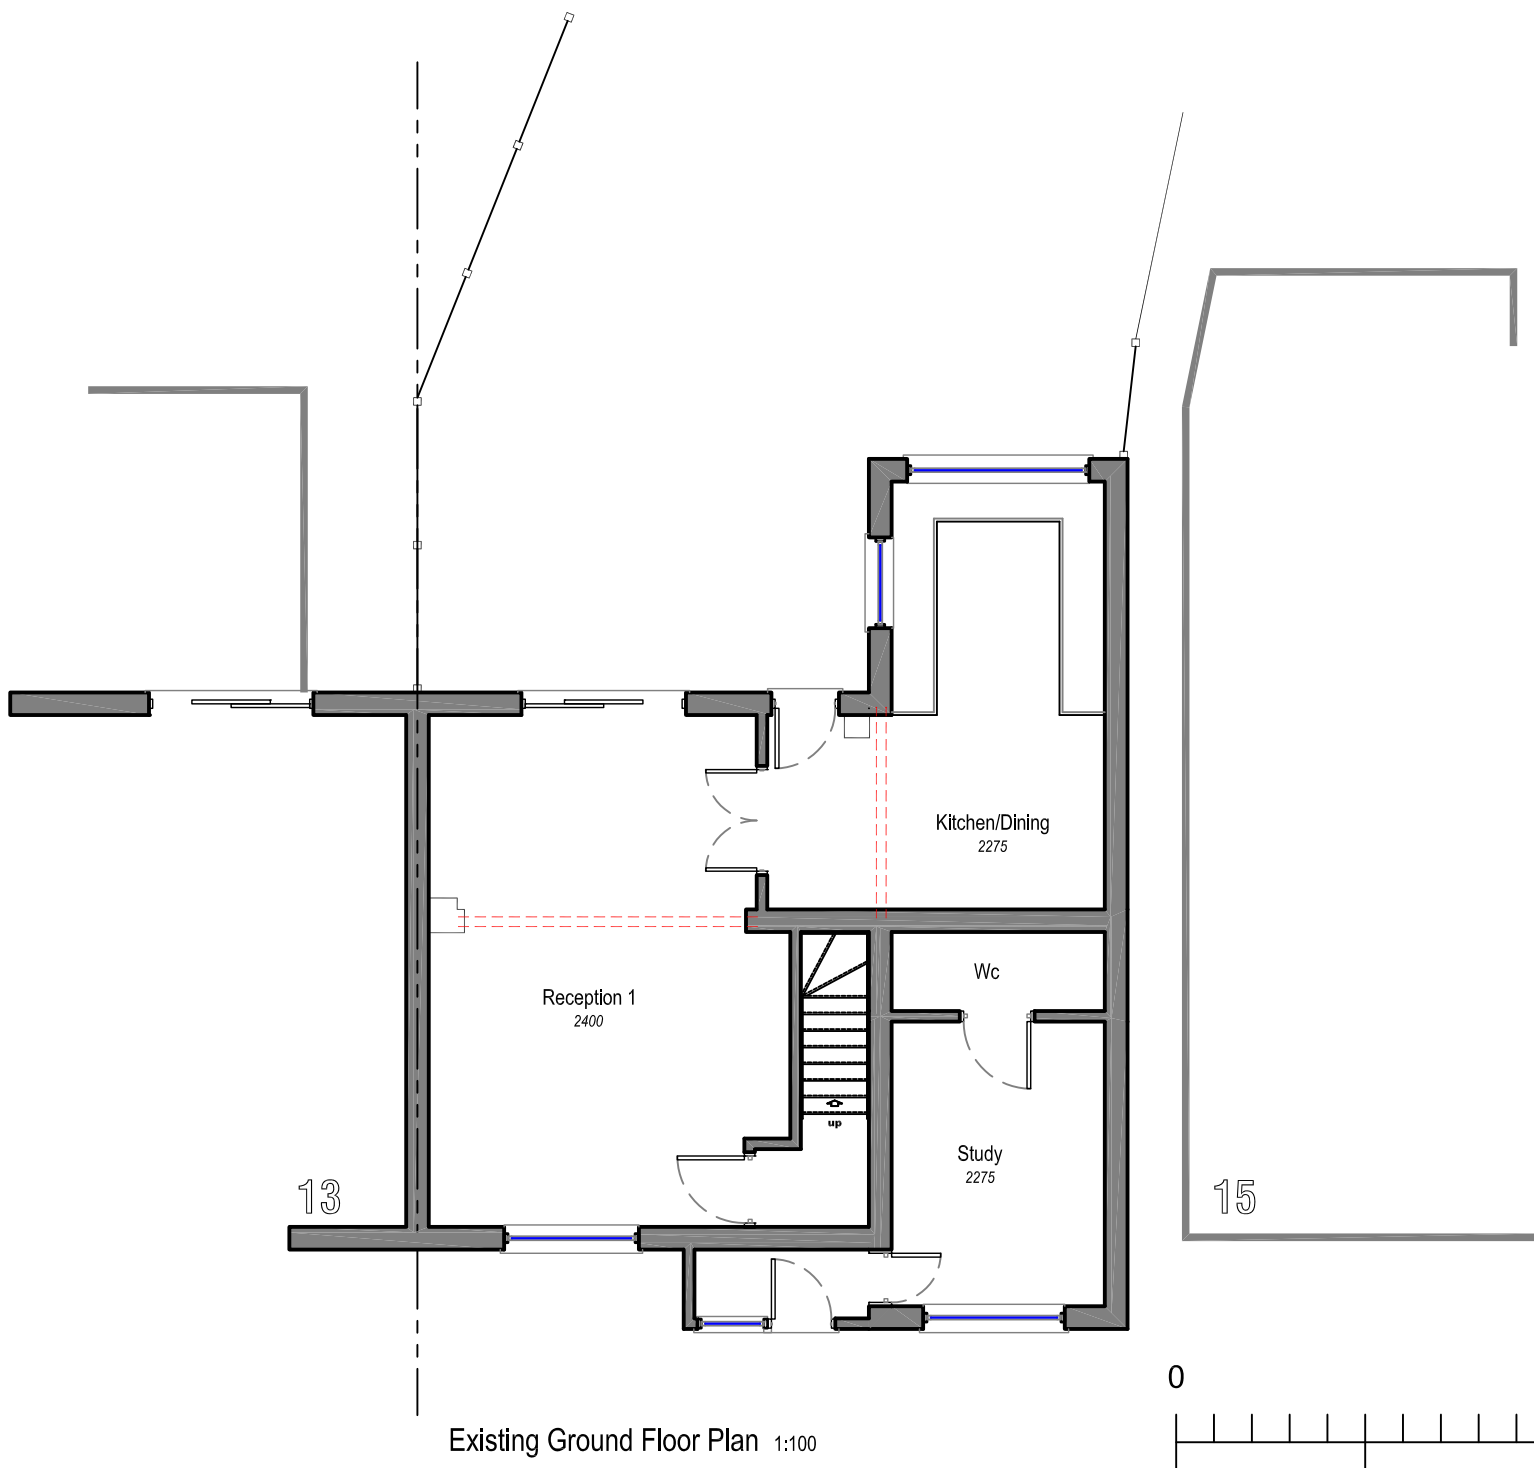

Existing Ground Floor Plan 1:100

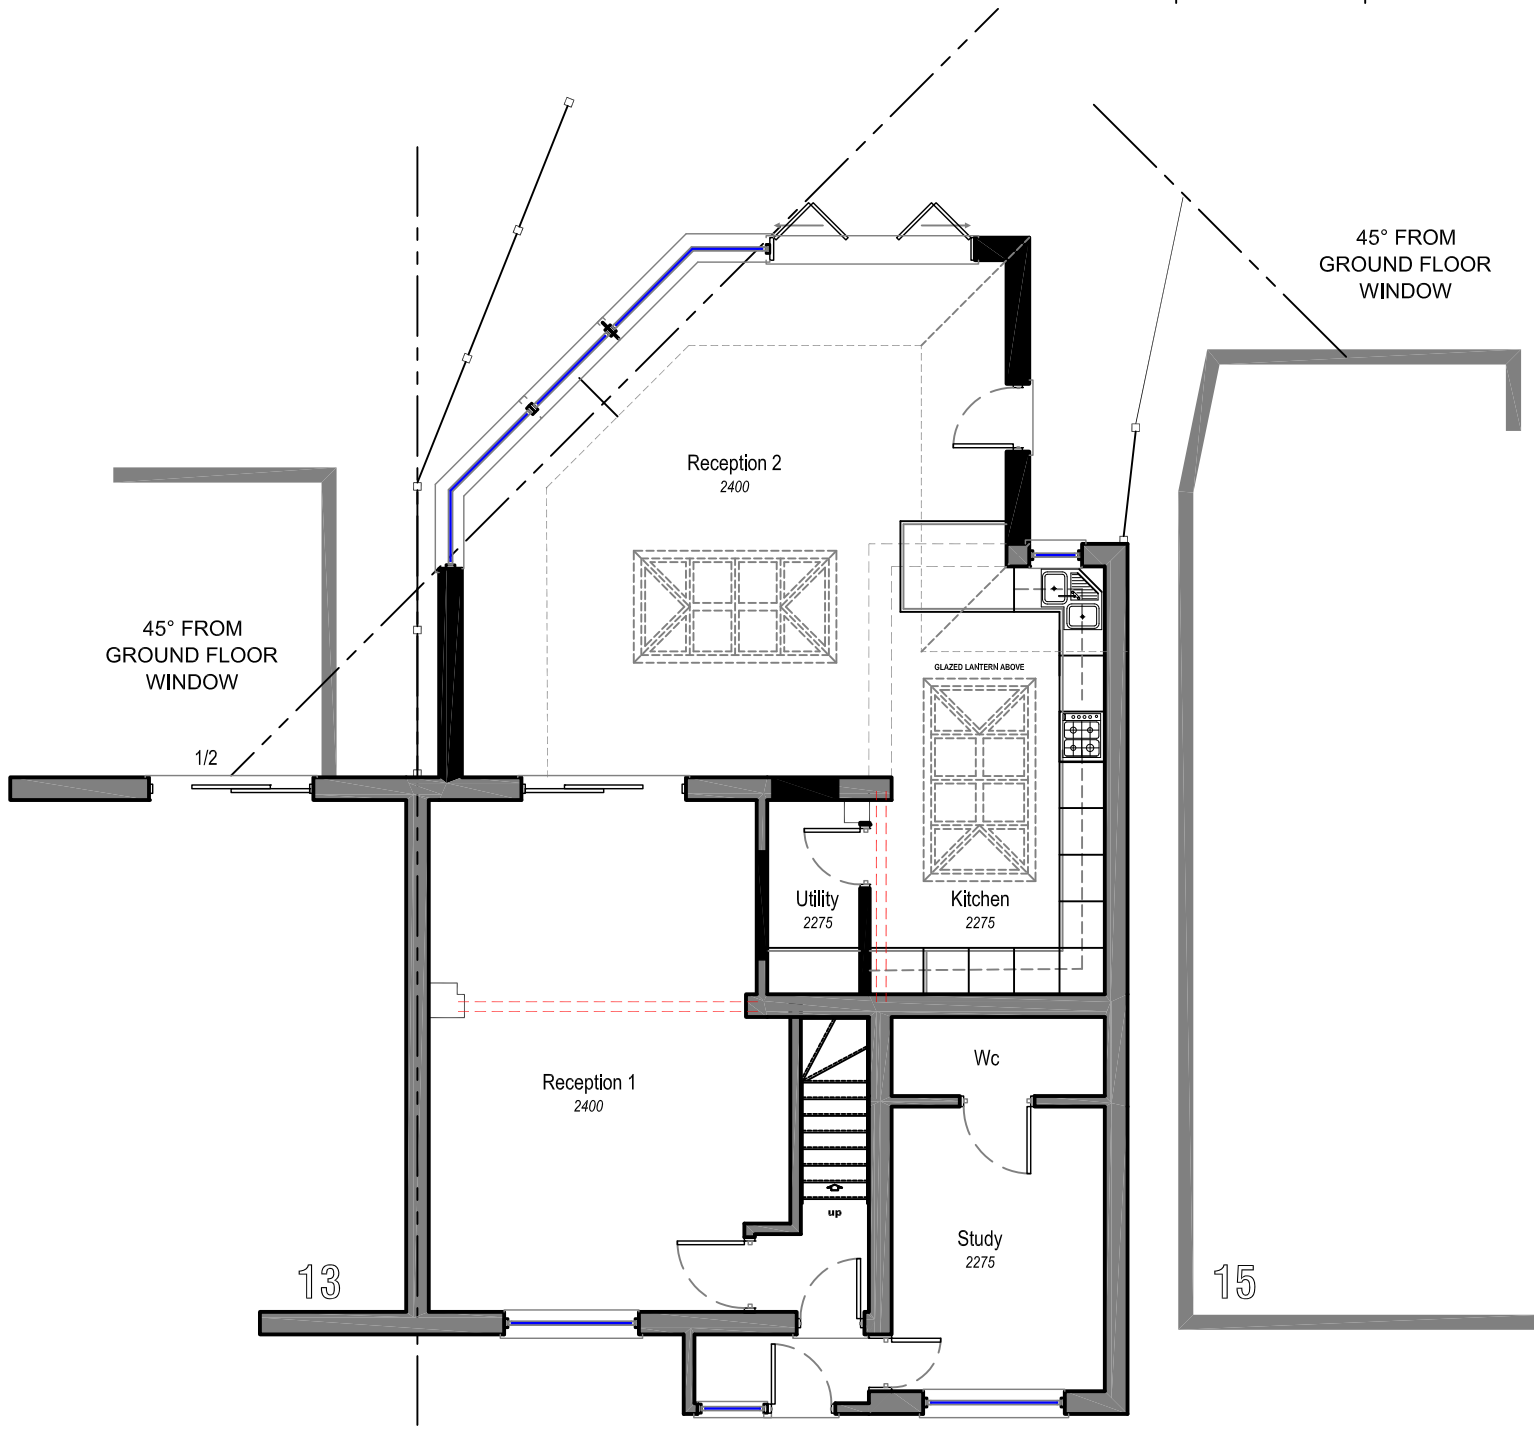

Proposed Ground Floor Plan 1:100



date	rev.	revision/author/checker	rev.
purpose of issue <b>PLANNING APPLICATION</b>			
project <b>14 KINETON LANE</b>			
drawing <b>EXISTING GROUND FLOOR PLAN PROPOSED GROUND FLOOR PLAN</b>			
drawing no. <b>35-2023-01-02_PL</b>		rev.	
drawn	<b>MDM</b>	checked	
scale	<b>1:100</b>	date	<b>FEB 2024</b>

DS7 STUDIO  
1046 STRATFORD ROAD, HALL GREEN, BIRMINGHAM B28 8BJ  
TEL: 07507 437 648  
E: ds7studio.com