


01 GROUND FLOOR - PROPOSED
030001 SCALE 1:100

General Notes:
Do not scale from this drawing. Use marked dimensions only.
Should any discrepancies be noted, please inform this office immediately.
This drawing is copyright of Matthew Allchurch Architects Limited



KEY

P07	General revisions	14/07/23	GS	GS
P06	Minor design updates	06/03/23	GS	GS
P05	Minor updates to layouts	21/02/23	GS	GS
P04	Change of use design development first issue	22/12/22	GS	GS
P03	Updated planning issue	30/11/22	GS	GS
P02	Issued for Planning	21/11/22	VB	GS
P01	Issued for Planning	09/11/22	VB	GS
Rev:	Description:	Date:	Drw:	Chk:

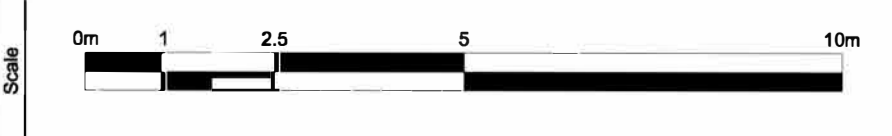

Client: Padlock Warehouse 3 Limited			
Project Name: Richmond House, Woking			
Drawing Title: Approved: Ground Floor Plan			
Drawing Status: Design Development	Status Code: P07	Project No: CSS01	Scale at A1: 1:100
Drawing No: CSS01-MAA-03-XX-DG-A-0001	Revision: P07	Date: 09/11/22	Scale at A3: 1:200