


01 NORTH ELEVATION - PROPOSED
040001 SCALE 1:100



02 WEST ELEVATION - PROPOSED
040001 SCALE 1:100


General Notes:
Do not scale from this drawing. Use marked dimensions only.
Should any discrepancies be noted, please inform this office immediately.
This drawing is copyright of Matthew Alchurch Architects Limited

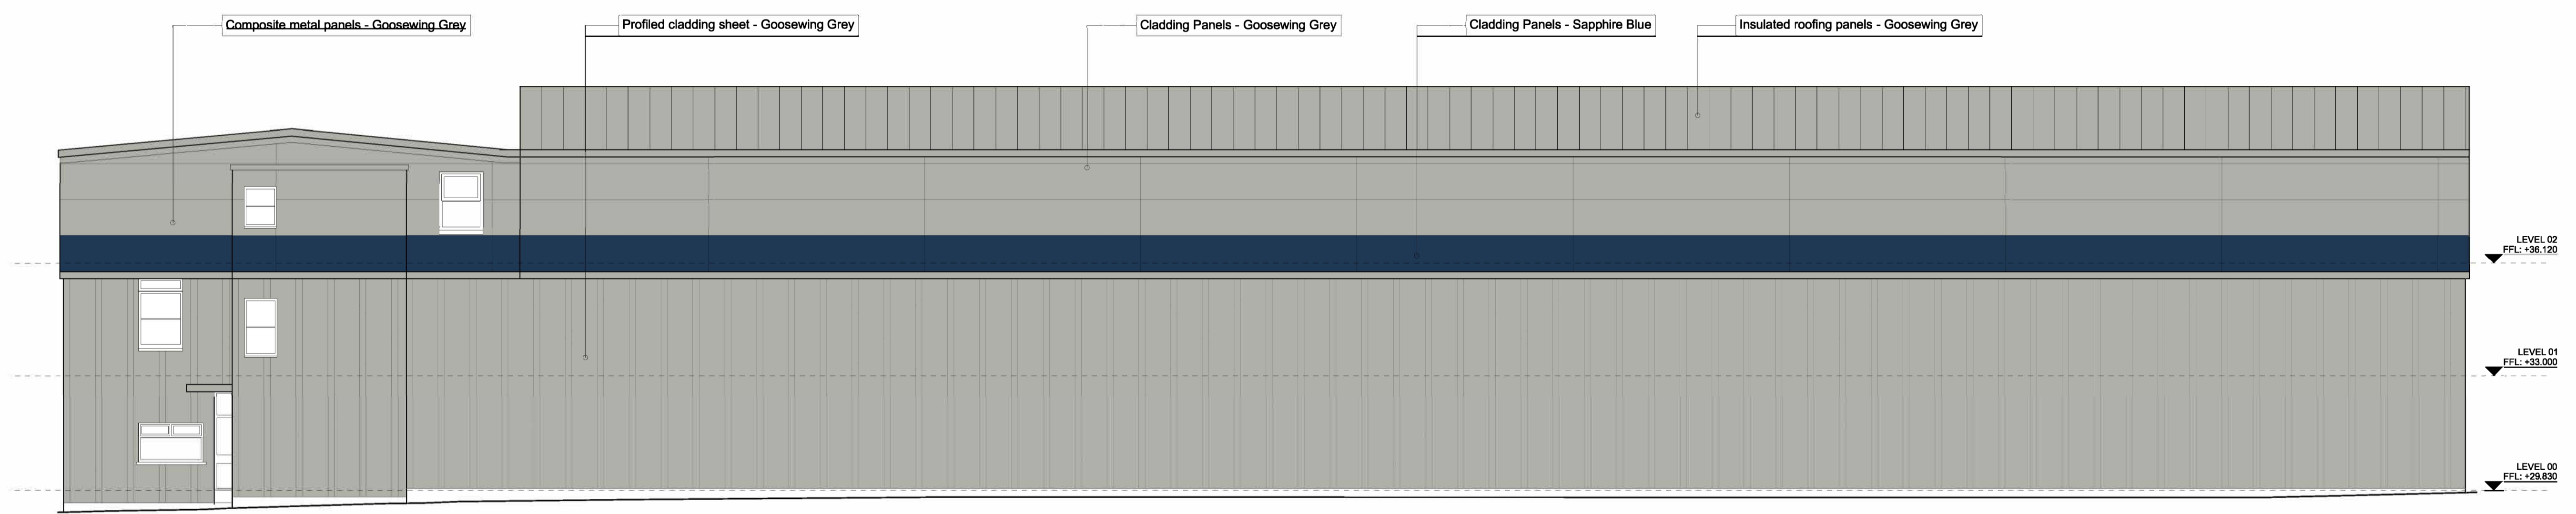

P08	Amendments to north elevation - roller shutters revised and added	29/06/23	GS	GS
P07	Amendments to main entrance glazed screen	09/06/23	GS	GS
P06	Minor amendments to cladding layout Entrance updates	26/05/23	GS	GS
P05	Minor design amendments	07/02/23	GS	GS
P04	Updated Design Development Issue	24/02/23	GS	GS
P03	Updated planning Issue	30/11/22	GS	GS
P02	Issued for Planning	18/11/22	VB	GS
P01	Issued for Planning	09/11/22	VB	GS
Rev:	Description:	Date:	Drw:	Chk:



the boathouse design studio
27 ferry road teddington tw11 9nn
t: 020 8973 0050
e: info@maa-architects.com
w: www.maa-architects.com

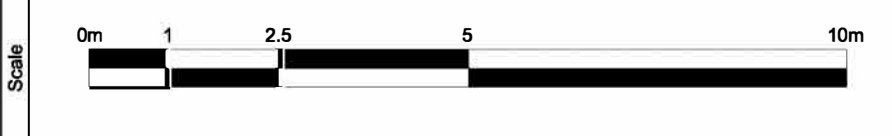

Client: Padlock Warehouse 3 Limited		
Project Name: Richmond House, Woking		
Drawing Title: Approved: Elevations Sheet 01		
Drawing Status: Planning	Status Code: P08	Project No: CSS01
Drawing No: CSS01-MAA-04-XX-DG-A-0001	Revision: 09/11/22	Scale at A1: 1:100
		Scale at A3: 1:200