



**01 SOUTH ELEVATION - EXISTING**  
 00-0022 SCALE 1:100

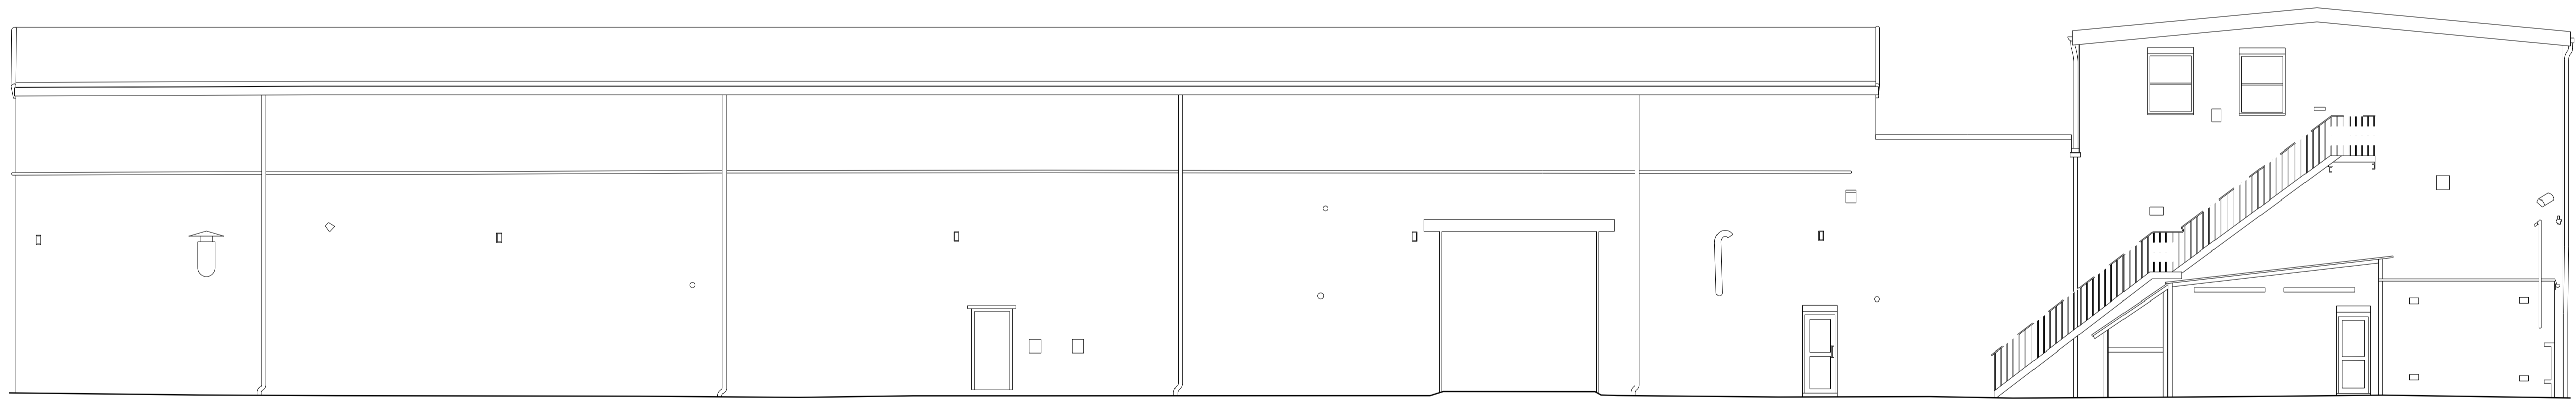

**02 EAST ELEVATION - EXISTING**  
 00-0022 SCALE 1:100

**General Notes:**  
 Do not scale from this drawing. Use marked dimensions only.  
 Should any discrepancies be noted, please inform this office immediately.  
 This drawing is copyright of Matthew Alkchurch Architects Limited

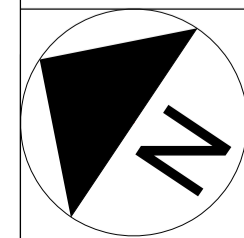


P02 Updated planning issue  
 P01 Issued for Planning  
 Rev: Description:

30/11/22 GS GS  
 21/10/22 GS GS  
 Date: Drw: Chk:



the boathouse design studio  
 27 ferry road teddington tw11 9nn  
 t: 020 8973 0050  
 e: info@maa-architects.com  
 w: www.maa-architects.com

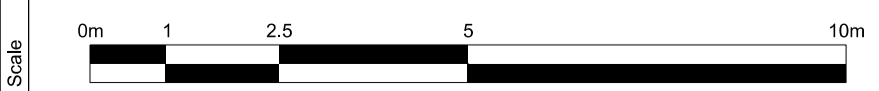

Client: <b>Padlock Warehouse 3 Limited</b>			
Project Name: <b>Richmond House, Woking</b>			
Drawing Title: <b>Existing Elevations: Sheet 02</b>			
Drawing Status: <b>Planning</b>	Status Code: <b>P02</b>	Project No: <b>CSS01</b>	Scale at A1: <b>1:100</b>
Drawing No: <b>CSS01-MAA-00-XX-DG-A-0022</b>	Revision:	Date: <b>21/10/22</b>	Scale at A3: <b>1:200</b>