


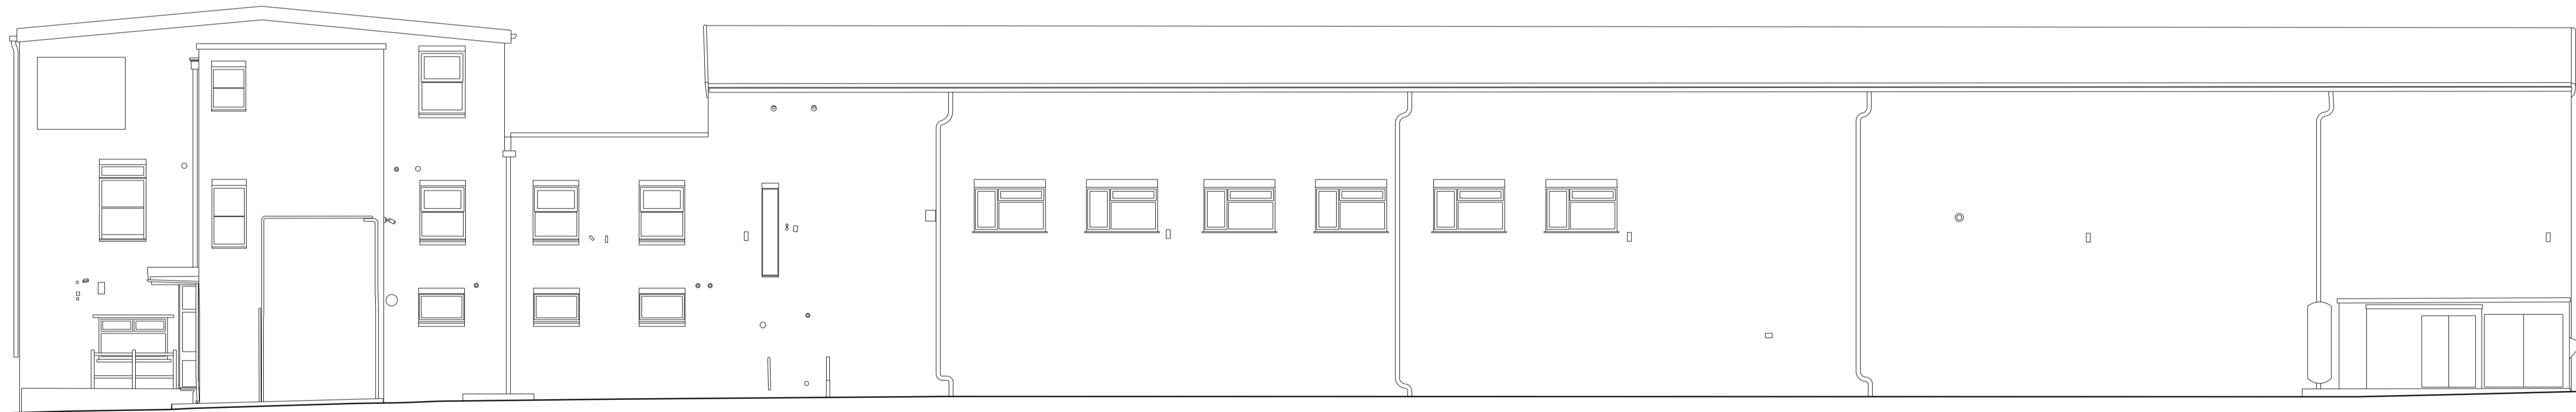


01 NORTH ELEVATION - EXISTING
00-0021 SCALE 1:100



02 WEST ELEVATION - EXISTING
00-0021 SCALE 1:100

General Notes:
Do not scale from this drawing. Use marked dimensions only.
Should any discrepancies be noted, please inform this office immediately.
This drawing is copyright of Matthew Alkchurch Architects Limited

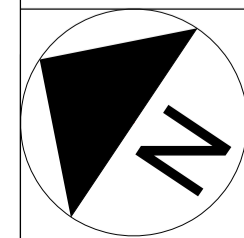


ISO 9001
Certificate No. GB2005290

P02 Updated planning issue
P01 Issued for Planning
Rev: Description:

30/11/22 GS GS
21/10/22 GS GS
Date: Drw: Chk:



the boathouse design studio
27 ferry road teddington tw11 9nn
t: 020 8973 0050
e: info@maa-architects.com
w: www.maa-architects.com

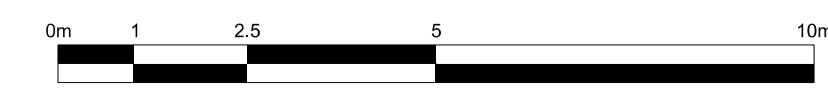

Client: Padlock Warehouse 3 Limited			
Project Name: Richmond House, Woking			
Drawing Title: Existing Elevations: Sheet 01			
Drawing Status: Planning	Status Code: P02	Project No: CSS01	Scale at A1: 1:100
Drawing No: CSS01-MAA-00-XX-DG-A-0021	Revision:	Date: 21/10/22	Scale at A3: 1:200