



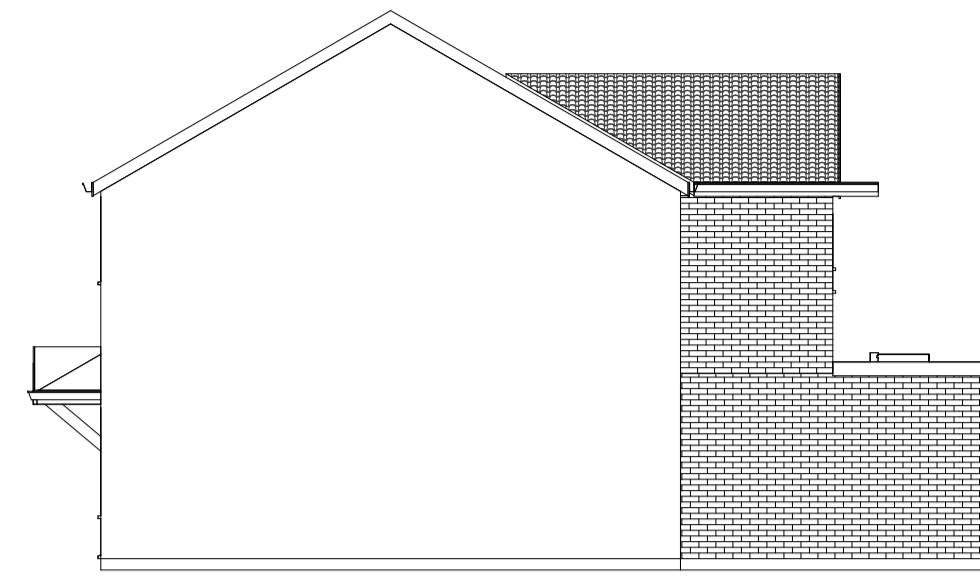


East Elevation

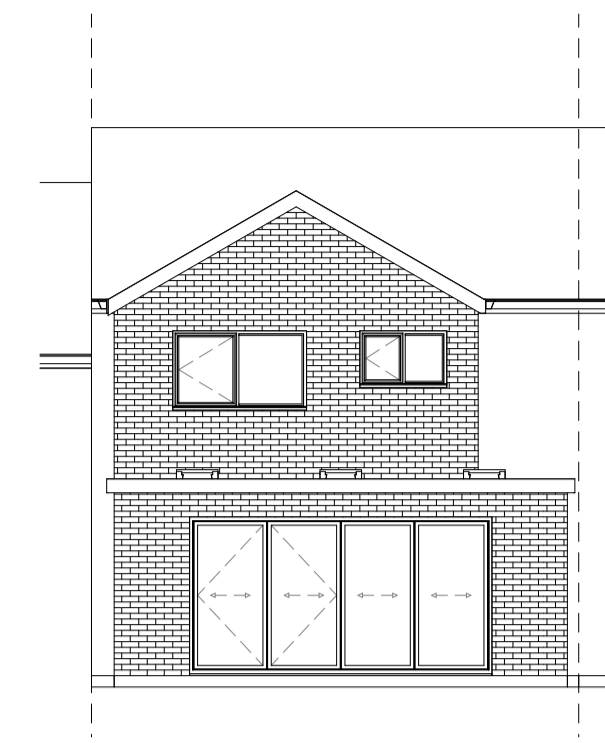


South Elevation




West Elevation

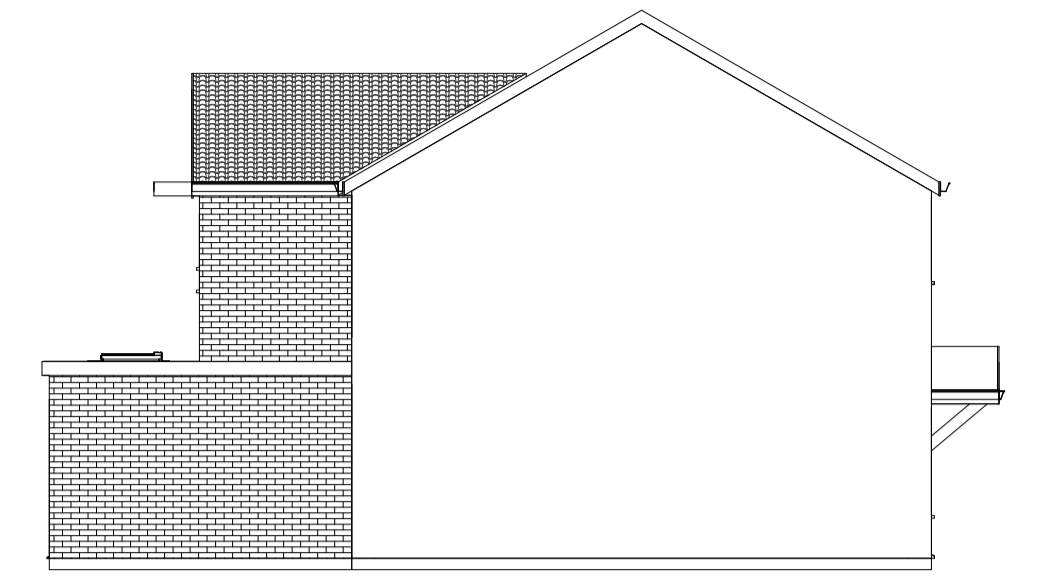


North Elevation

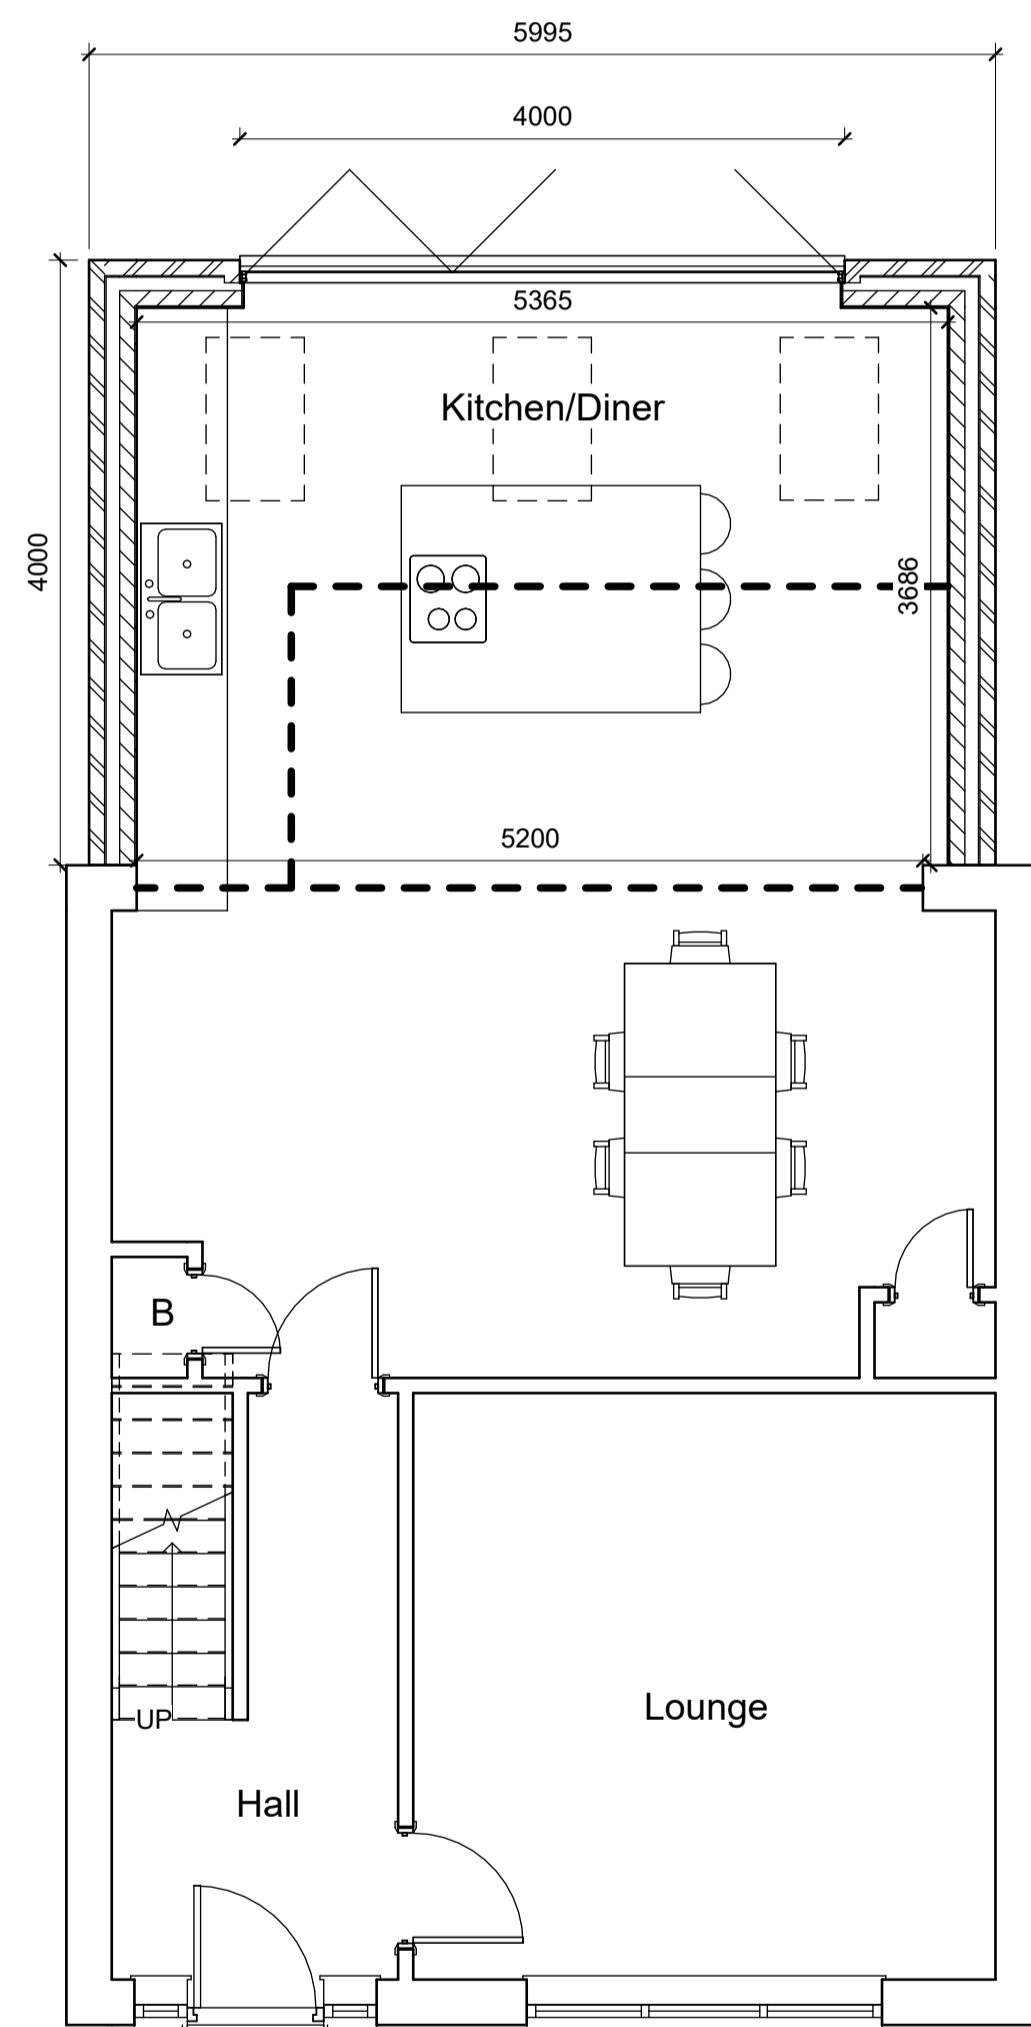

Ground Floor Plan

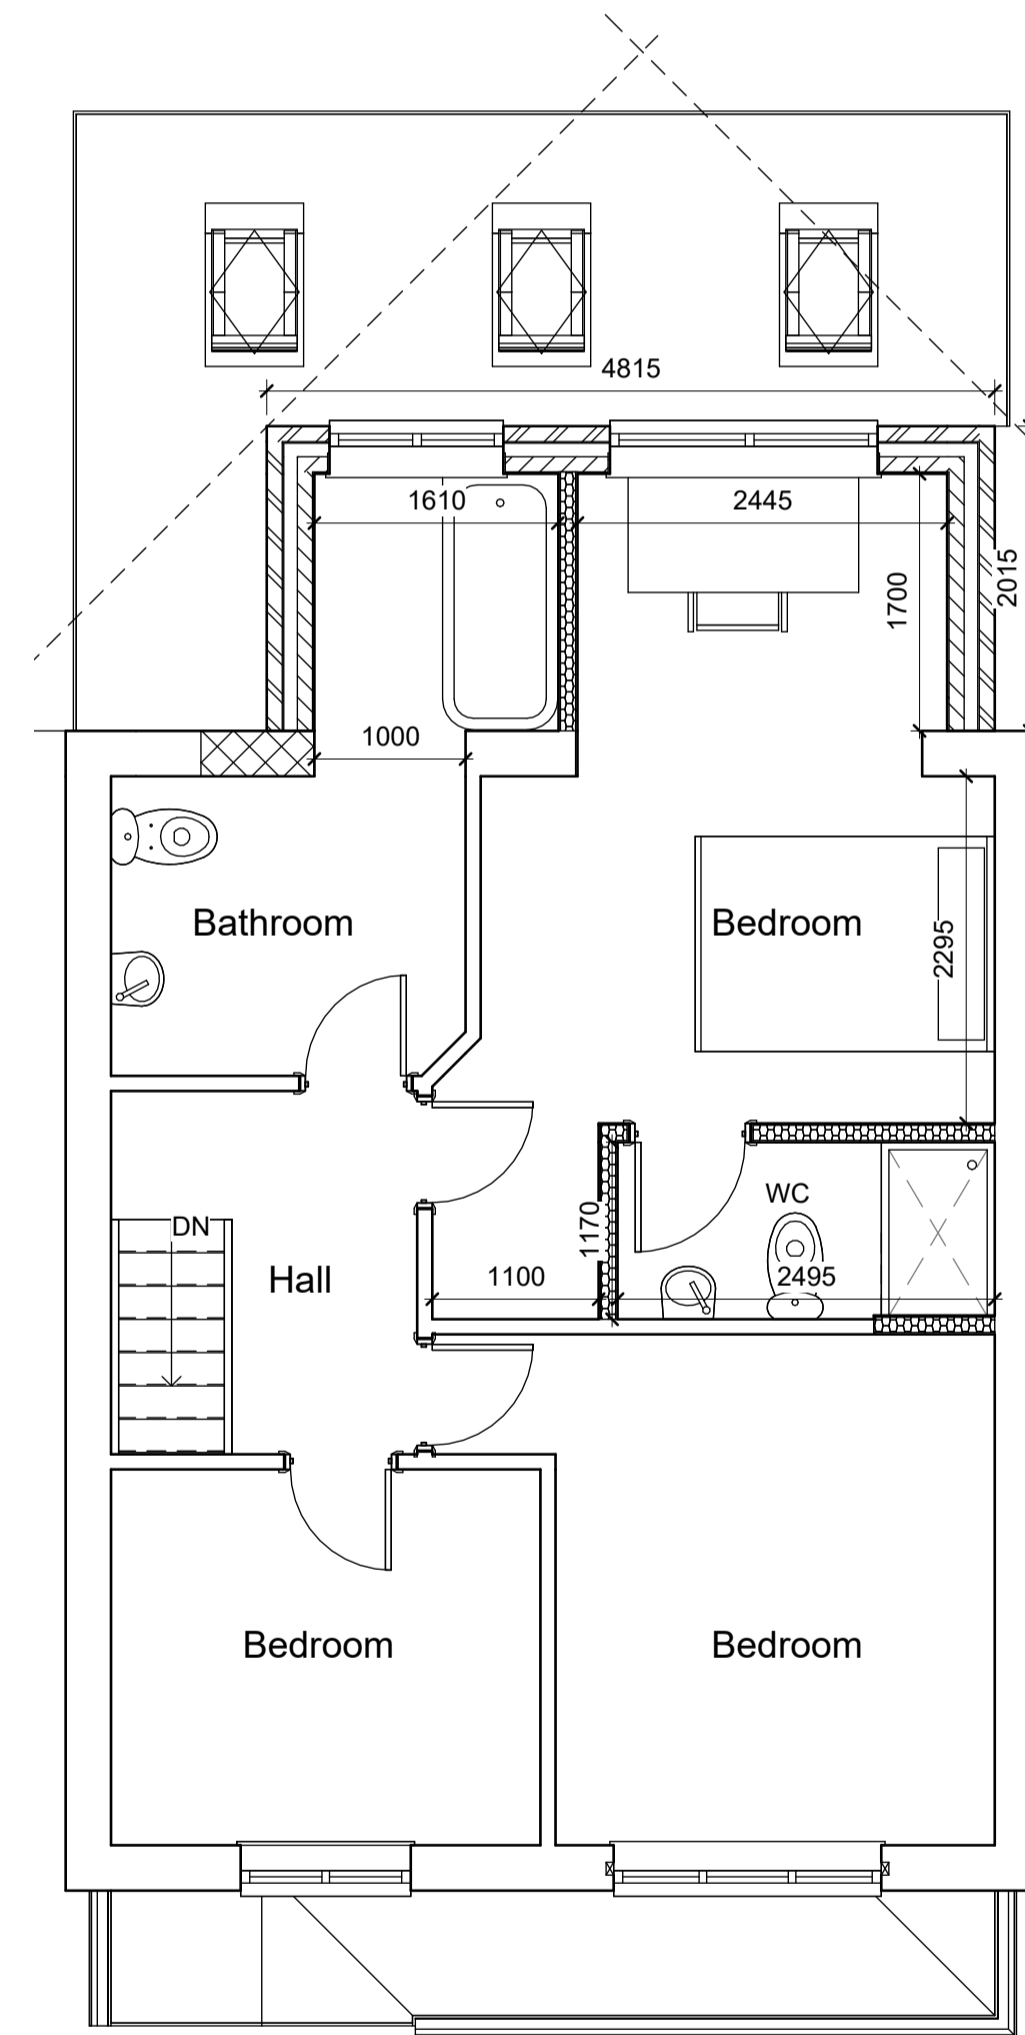

First Floor Plan

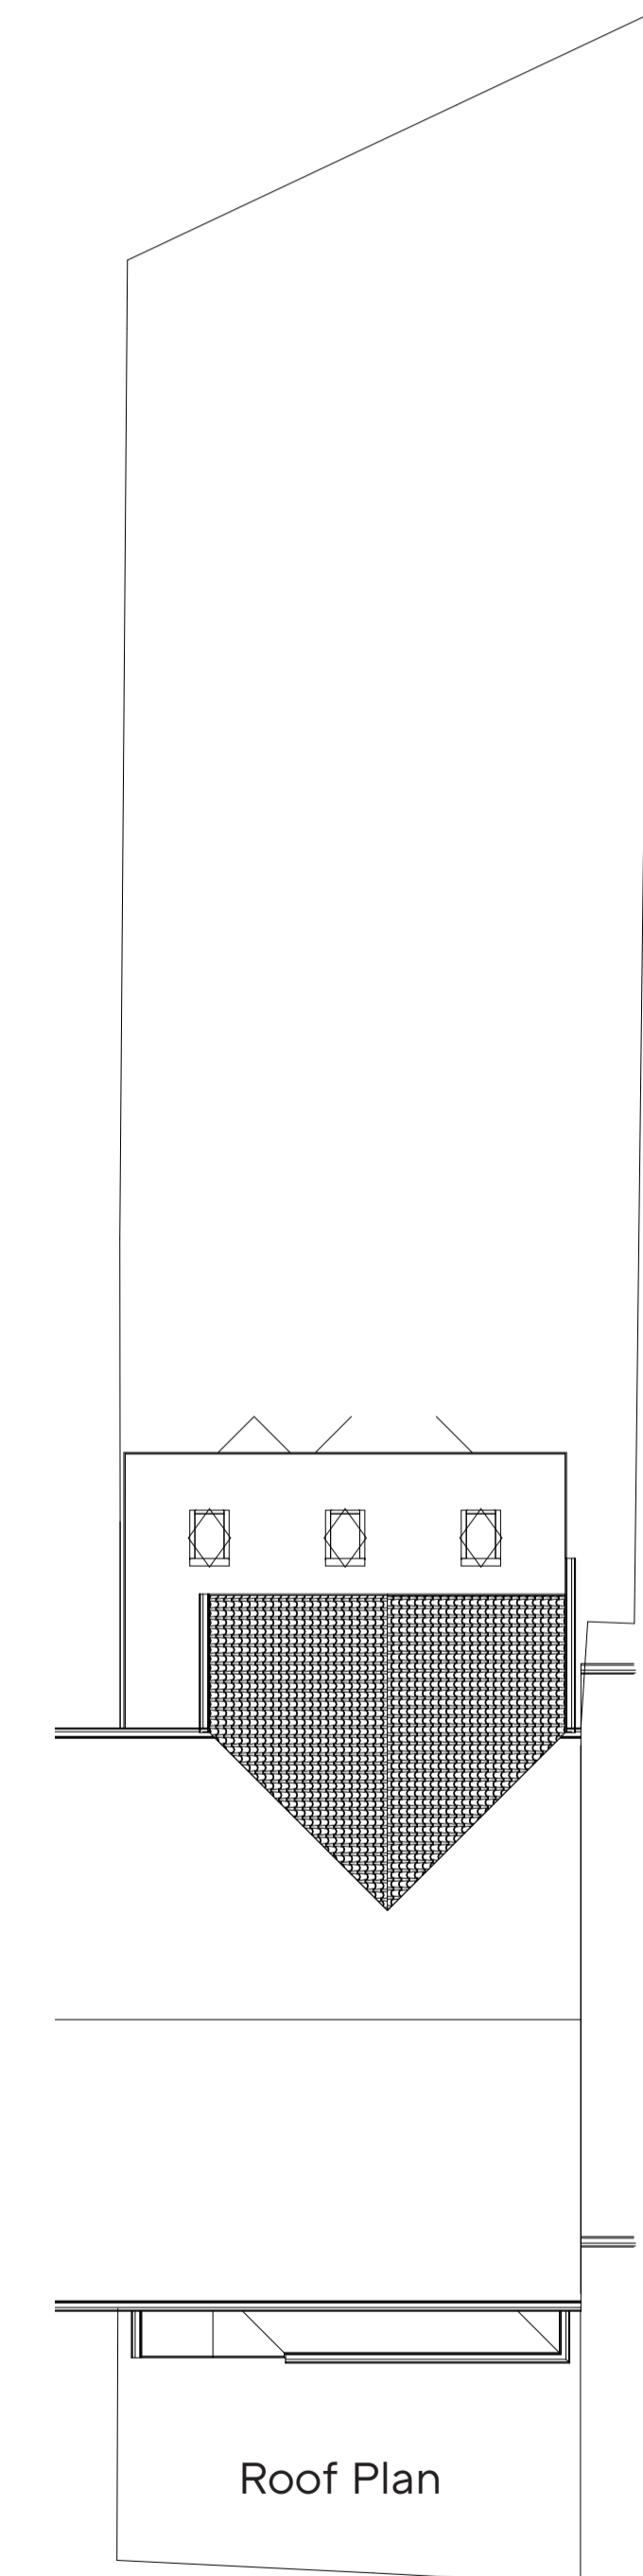

Roof Plan

Rev	Description	Date

IMPORTANT NOTE:

1. ALL DIMENSIONS ARE IN MILLIMETRES.
2. ALL MEASUREMENTS ARE DEEMED TO BE FOR DESIGN PURPOSES ONLY. ANY ANOMOLIES MUST BE REPORTED TO ALL PARTIES PRIOR TO ANY CONSTRUCTION WORKS.
3. THE CONTRACTOR IS TO CHECK AND VERIFY ALL DIMENSIONS ON SITE. PRIOR TO COMMENCEMENT OF CONSTRUCTION WORKS.
4. ALL INFORMATION HEREON IN IS THE COPYRIGHT OF PROQUANT ESTIMATING LTD. COPYING IN FULL OR IN PART IS FORBIDDEN WITHOUT WRITTEN PERMISSION FROM PROQUANT ESTIMATING LTD.

Notes:

PROQUANT
 Tytherington Business Park, Beechwood Court, Alder Ct,
 Macclesfield SK10 2XG
 TEL: 01625 620821

Project Address: 103 Barnacres Rd,
 Hemel Hempstead,
 HP3 8HT

Title: Single storey rear extension with
 part double extension - Proposed

Client: S. Webster

Drawn by: B.Coates

Date: 05-02-24

Scale: 1:50 1:100 @A1

Drawing Number: 67571