


- 1 front garden
- 2 garage
- 3 kitchen / living
- 4 garden
- 5 bedroom
- 6 en-suite

- a painted render
- b red tiles
- c upvc windows and doors
- d chimney
- e entrance canopy
- f garage door
- g aluminium doors and windows

- sl skylight

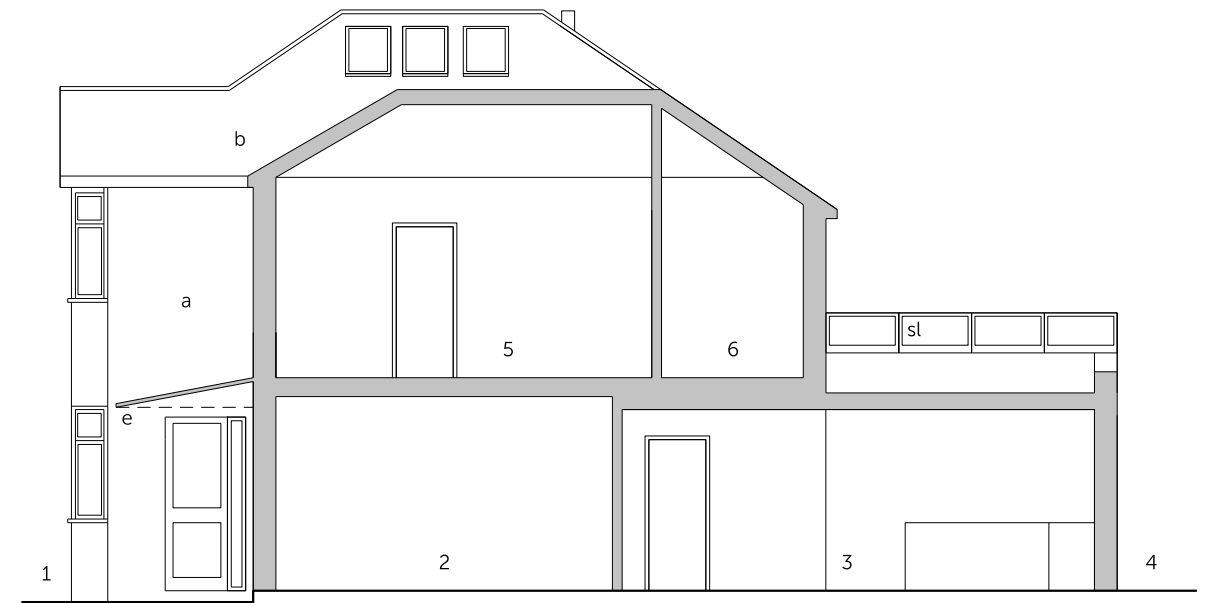


**PROPOSED
NORTH ELEVATION** 1:100


**PROPOSED
SECTION A - A** 1:100




**PROPOSED
WEST ELEVATION** 1:100

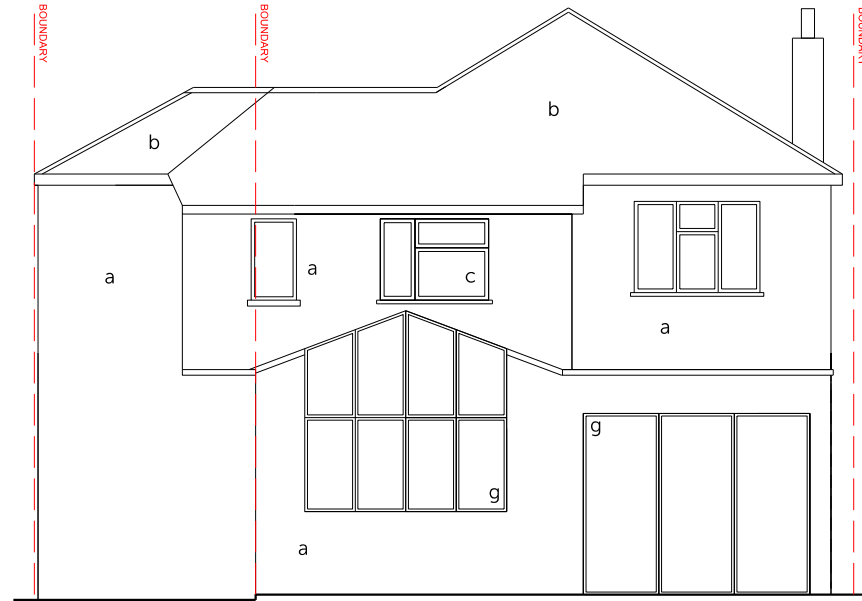

**PROPOSED
EAST ELEVATION** 1:100

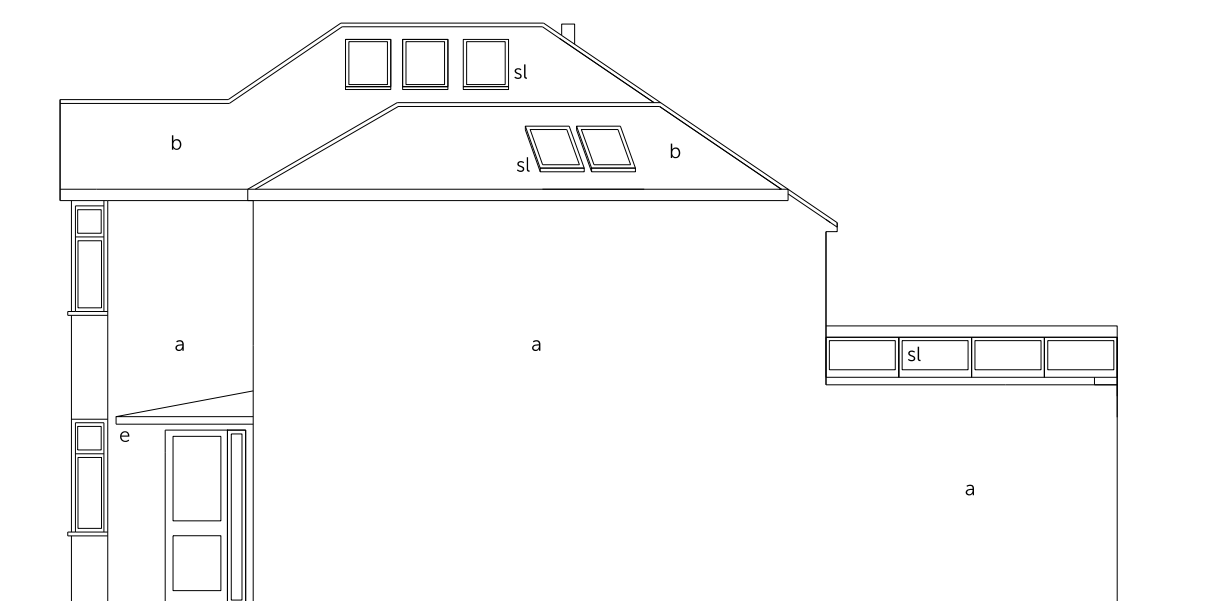

**PROPOSED
SOUTH ELEVATION** 1:100

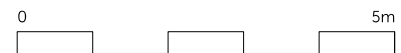

Status: Householder Application

Scale: 1:100 @ A3

NOTE: This drawing is to be scaled for planning purposes only

Dwg No: 0849 PR 02

Drawing: Proposed Elevations and Section

Date: March 2024

Project: Extensions and Alterations

Address: 45 Salisbury Gardens, Bristol BS16 5RF

Client: G & T Fisher

CONTEXT
// Architecture

Studio 1, 5a Priory Grove, London SW8 2PD
info@context-architecture.co.uk www.context-architecture.co.uk