


- 1 front garden
- 2 garage
- 3 utility room
- 4 garden

- a rough cast
- b red tiles
- c upvc windows and doors
- d chimney
- e entrance canopy
- f upvc conservatory
- g garage door

- sl skylight

EXISTING NORTH ELEVATION 1:100

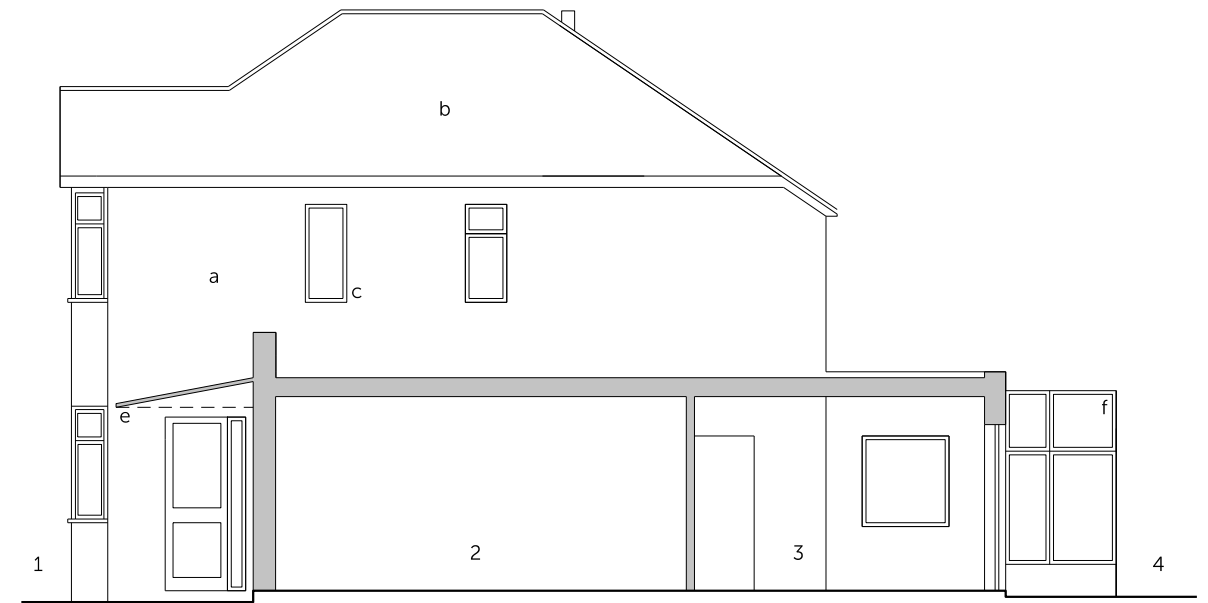


EXISTING SECTION A - A 1:100



EXISTING WEST ELEVATION 1:100



EXISTING EAST ELEVATION 1:100

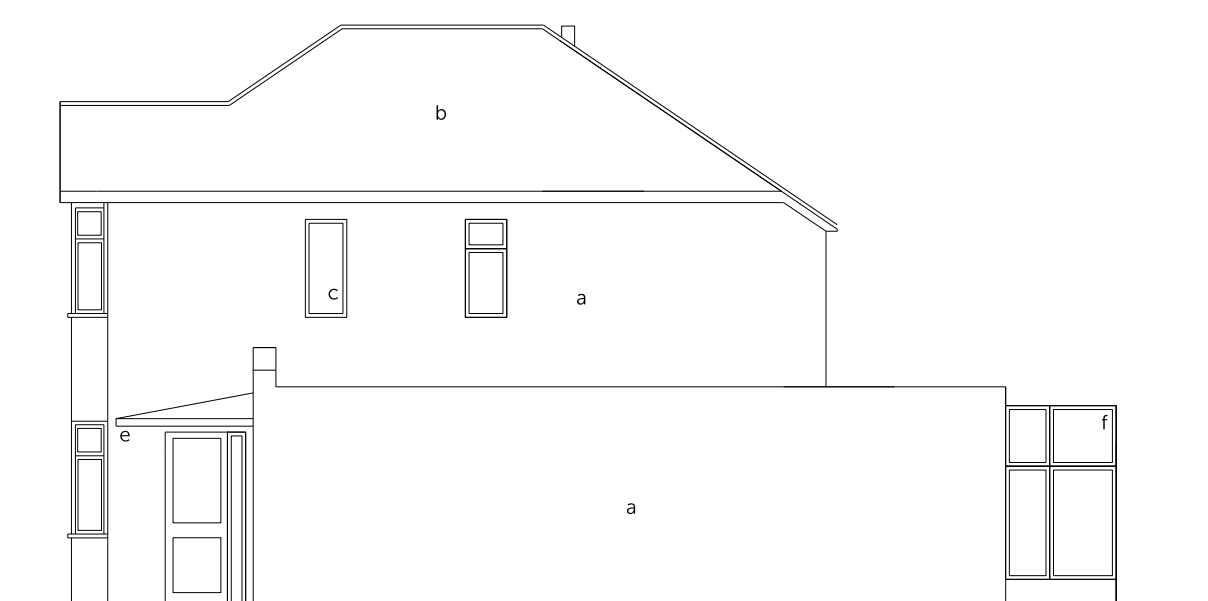

EXISTING SOUTH ELEVATION 1:100



Status: Householder Application

Scale: 1:100 @ A3

NOTE: This drawing is to be scaled for planning purposes only

Dwg No: 0849 EX 02

Drawing: Existing Elevations and Section

Date: March 2024

Project: Extensions and Alterations

Address: 45 Salisbury Gardens, Bristol BS16 5RF

Client: G & T Fisher

CONTEXT
// Architecture

Studio 1, 5a Priory Grove, London SW8 2PD
info@context-architecture.co.uk www.context-architecture.co.uk