


Drawing to be read in conjunction with other drawings:  
 4073-004 Existing Plans  
 4073-005 Existing Roof Plan  
 4073-010 Proposed Plans  
 4073-011 Proposed Roof Plan  
 4073-012 Proposed Elevations

**Notes & Revisions**



Figured dimensions only are to be used. Contractor must verify all dimensions on site before commencing work. Any discrepancies must be brought to the attention of the client.

Structural Work  
 All indications as to structure are for graphic purposes only and must not be relied upon for accuracy in terms of size, detail or position. All structure and temporary propping to be confirmed by a suitably qualified engineer before beginning works.


A: 12.03.24 Figured dimension note removed.

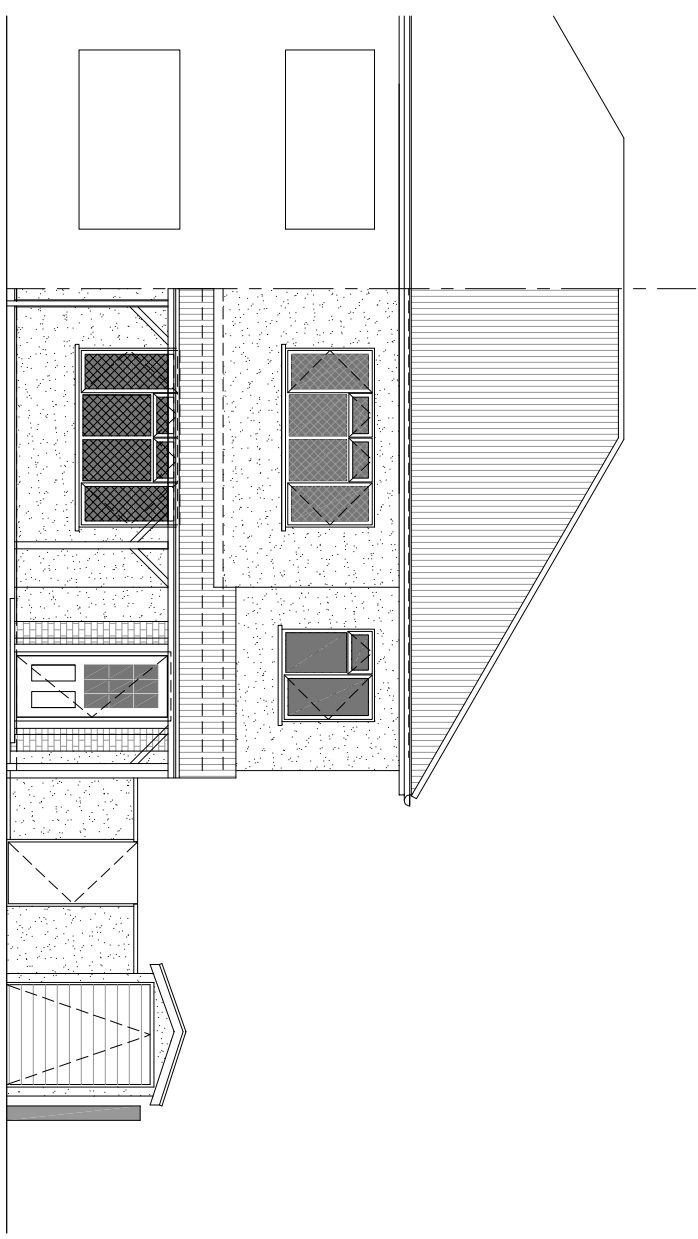

**Front Elevation**

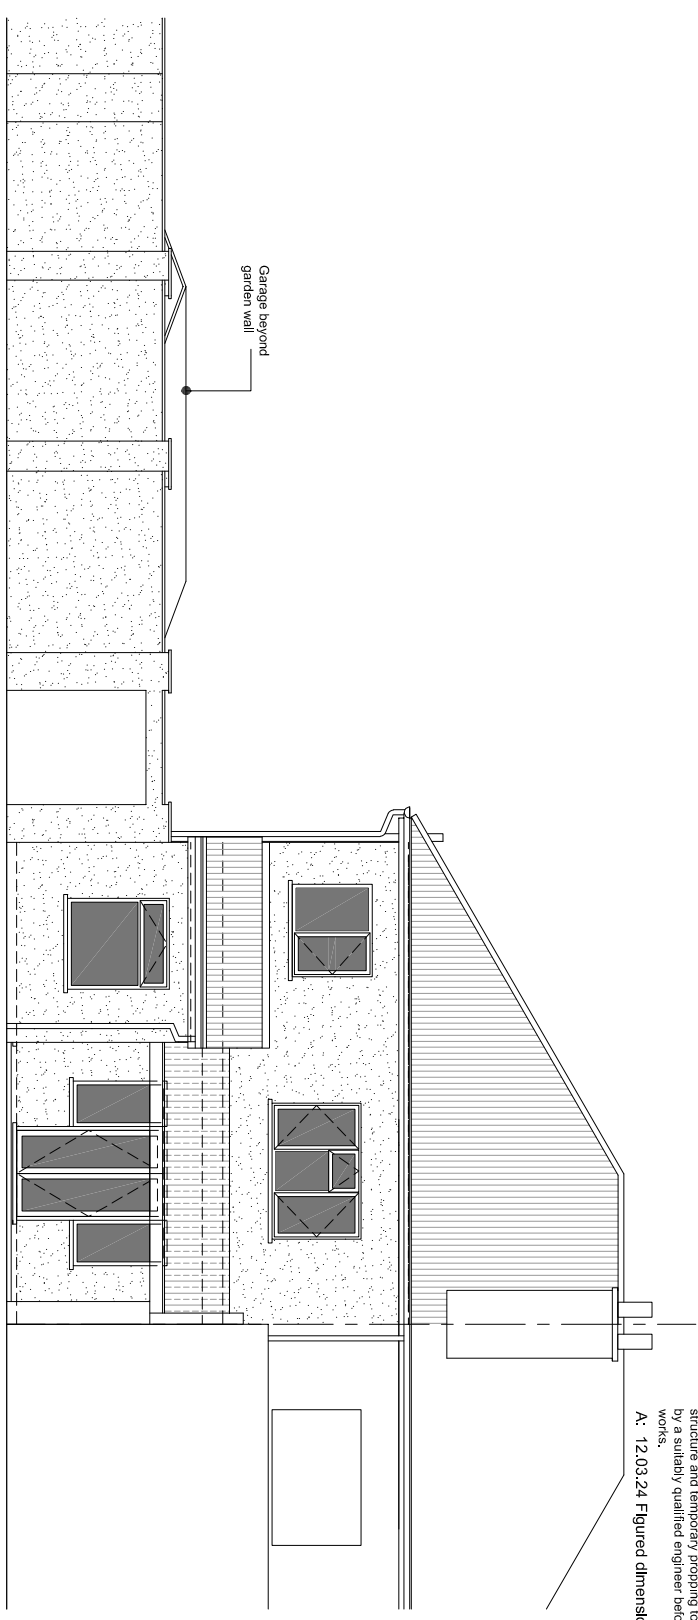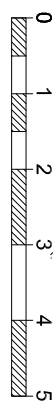

**Rear Elevation**

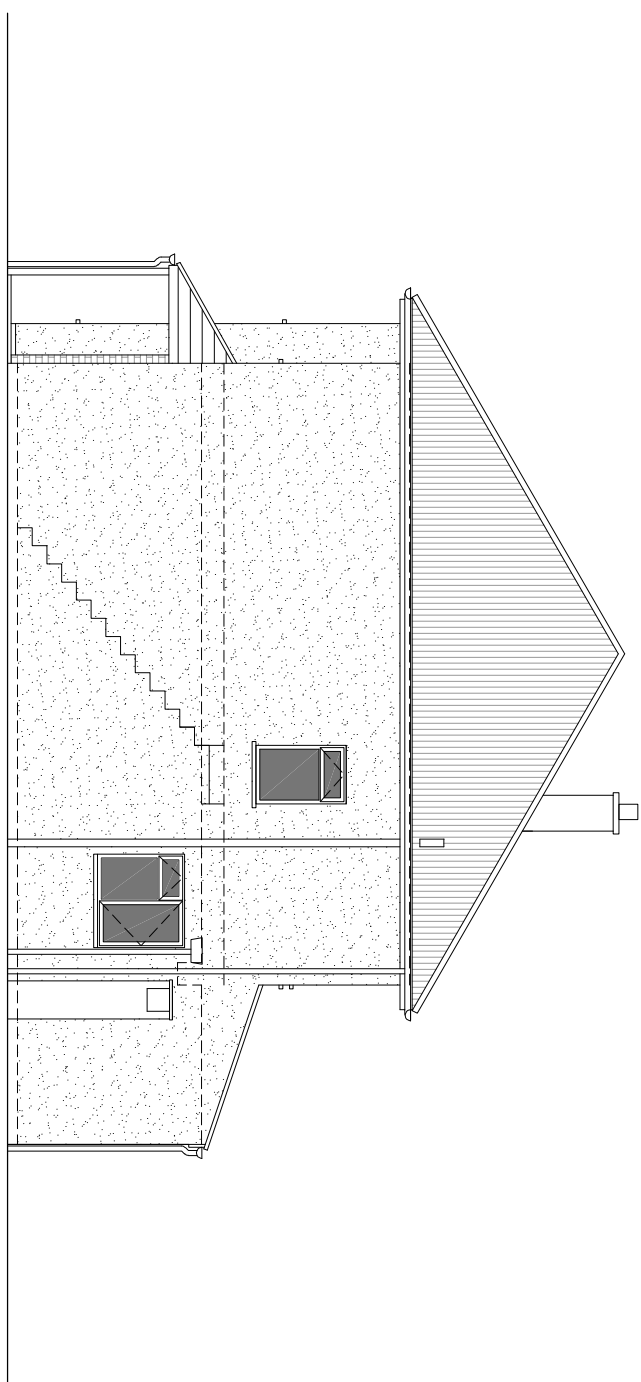

**Side Elevation**

**15 Fouracre Avenue, Bristol**

Drawing: Existing Front, Rear and Side Elevations  
 Scale: 1:100@A3, 1:50@A1  
 Status: Planning  
 Ref: 4073-006

**Clear Future : Architecture**  
 Mobile: +44 (0)7973264343  
 E-Mail: markw.arch@gmail.com

**EXISTING**