


Drawing to be read in conjunction with other drawings:
 4073-005 Existing Roof Plan
 4073-006 Existing Elevations
 4073-010 Proposed Plans
 4073-011 Proposed Roof Plan
 4073-012 Proposed Elevations

Notes & Revisions

Contractor must verify all dimensions on site before commencing work. Any discrepancies must be brought to the attention of the client.

Structural Work
 All indications as to structure are for graphic purposes only and must not be relied upon for accuracy in terms of size, detail or position. All structure and temporary propping to be confirmed by a suitably qualified engineer before beginning works.

A: 12.03.24 Figured dimension note removed.

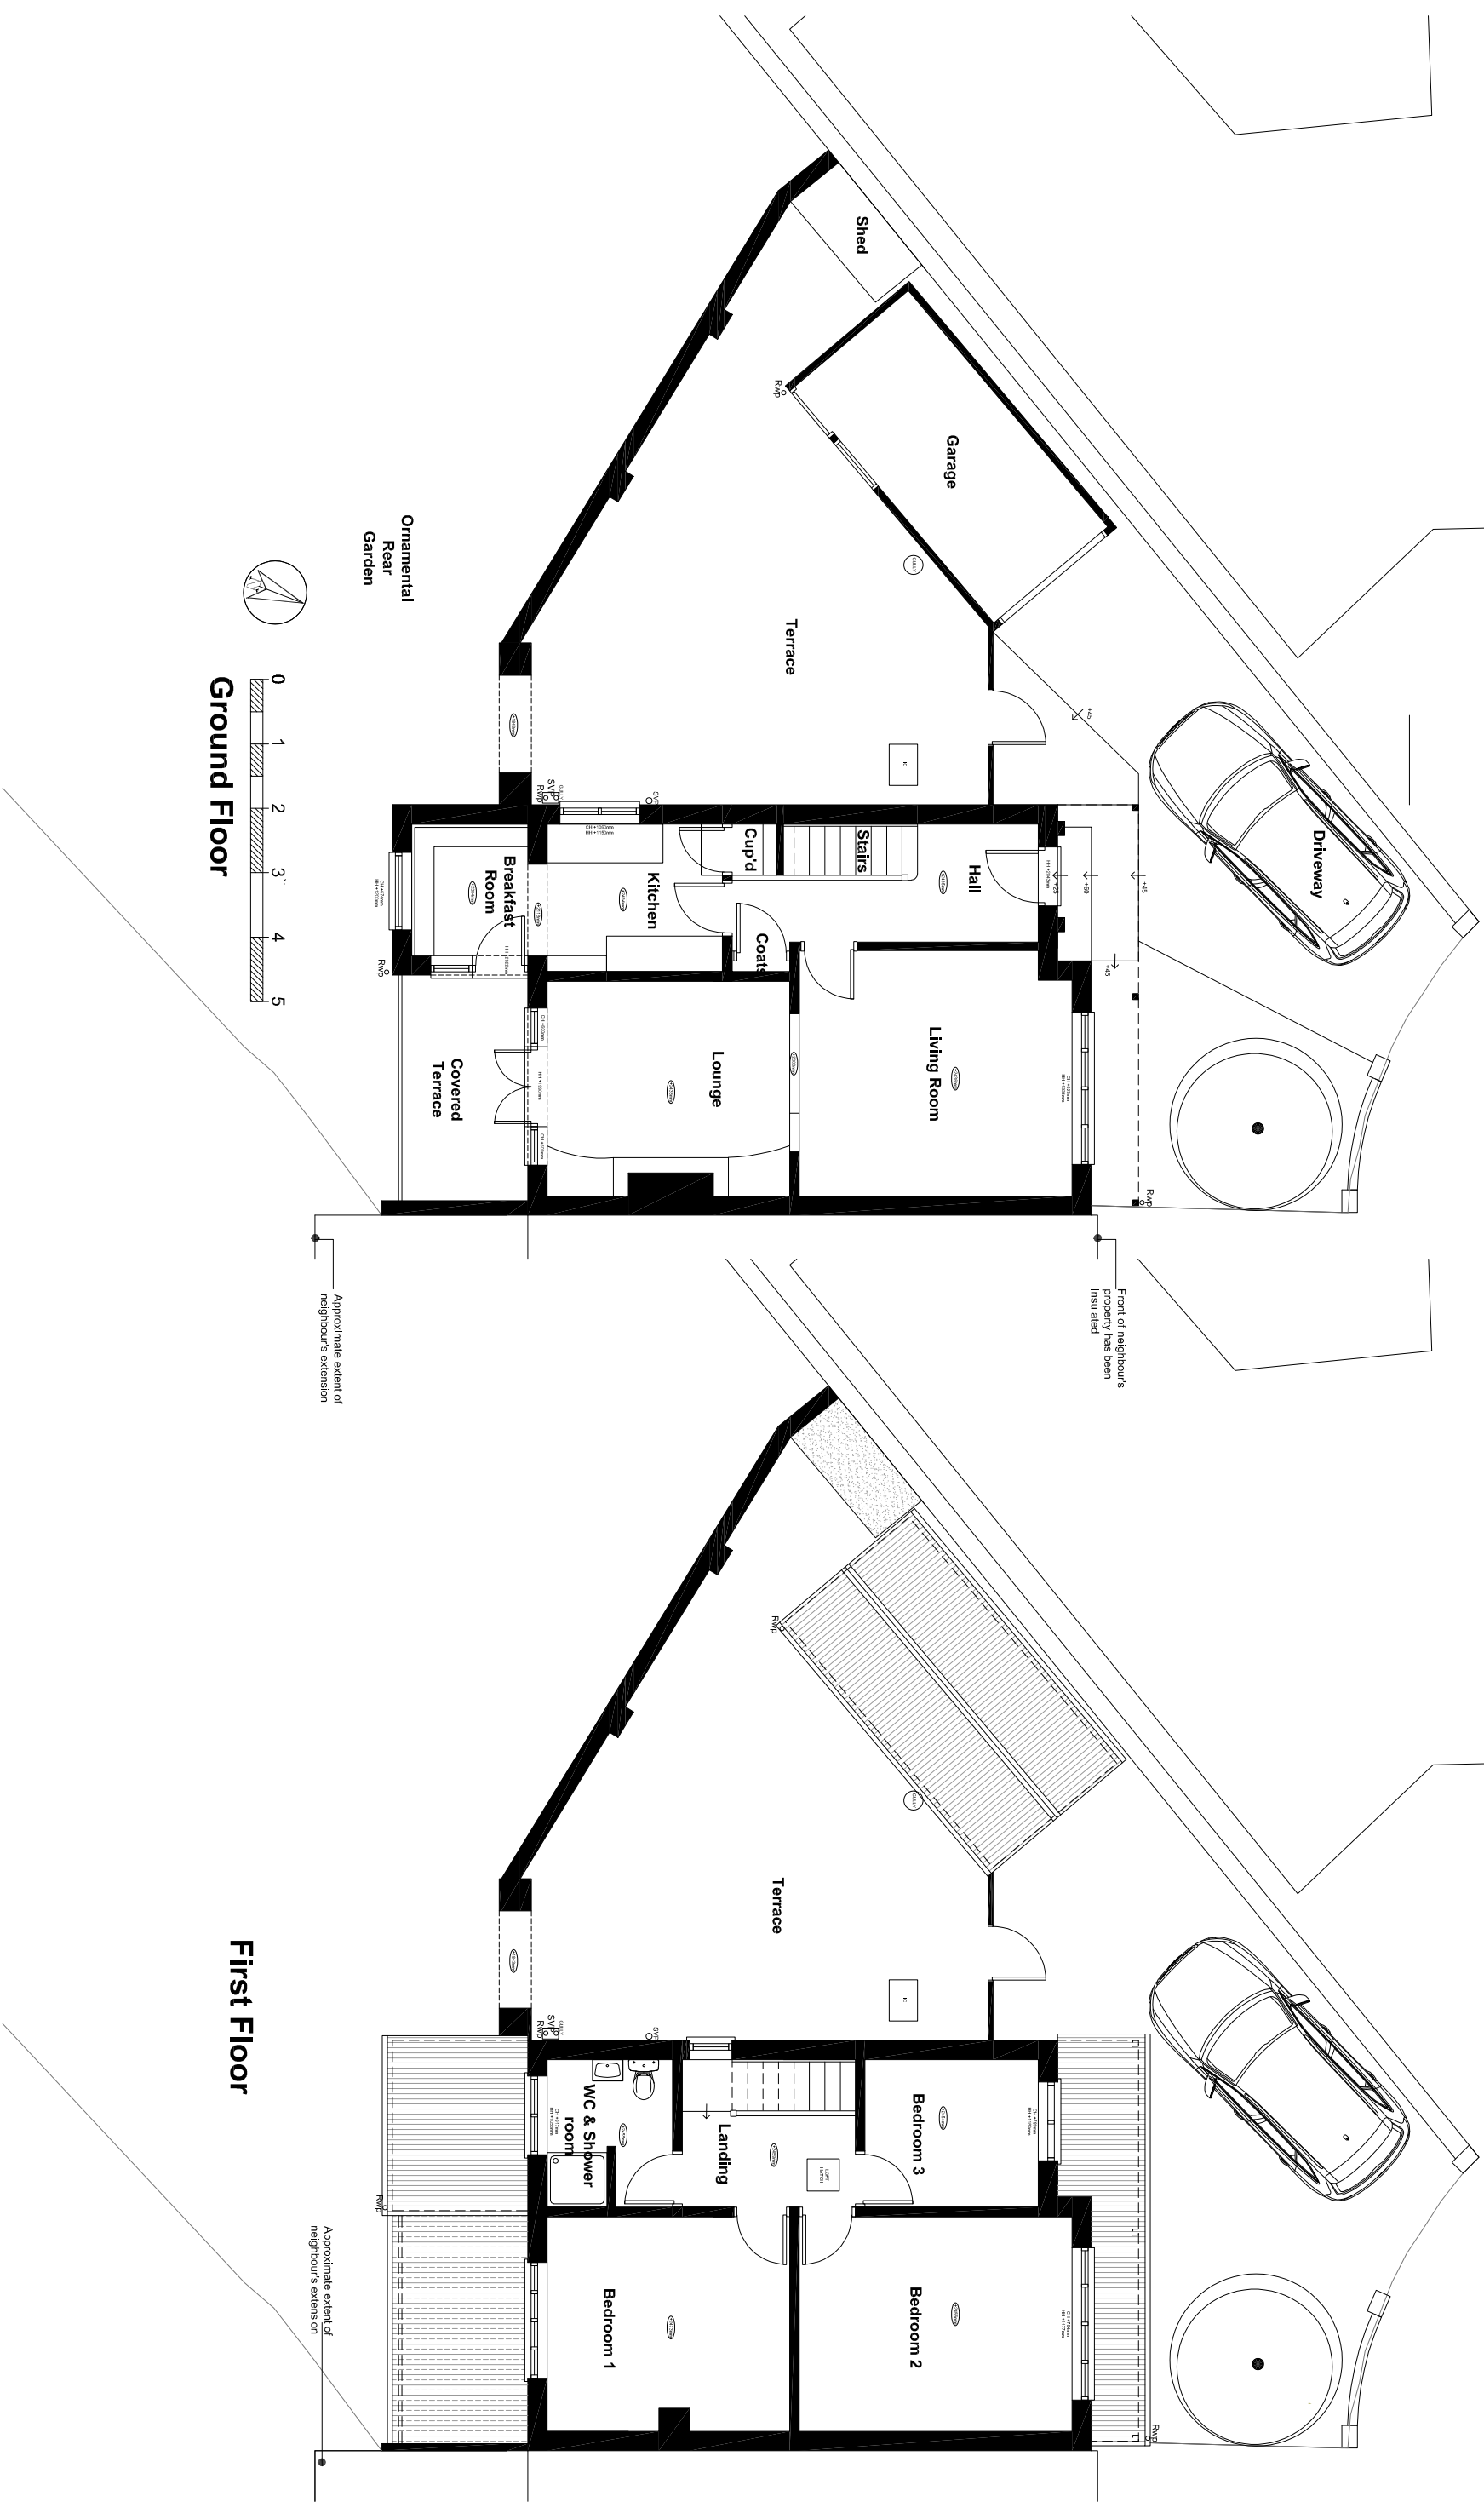

15 Fouracre Avenue, Bristol

Drawing: Existing Ground & First Floors

Scale: 1:100@A3, 1:50@A1

Status: Planning

Ref: 4073-004

Drawn: HW

Date: May 2023

Revision: A

EXISTING

Clear Future : Architecture

Mobile: +44 (0)7973264343

E-Mail: markw.arch@gmail.com