


New Windows to be double glazed sealed units all to match existing units in design


proposed new 1/2 bay window on new support brackets

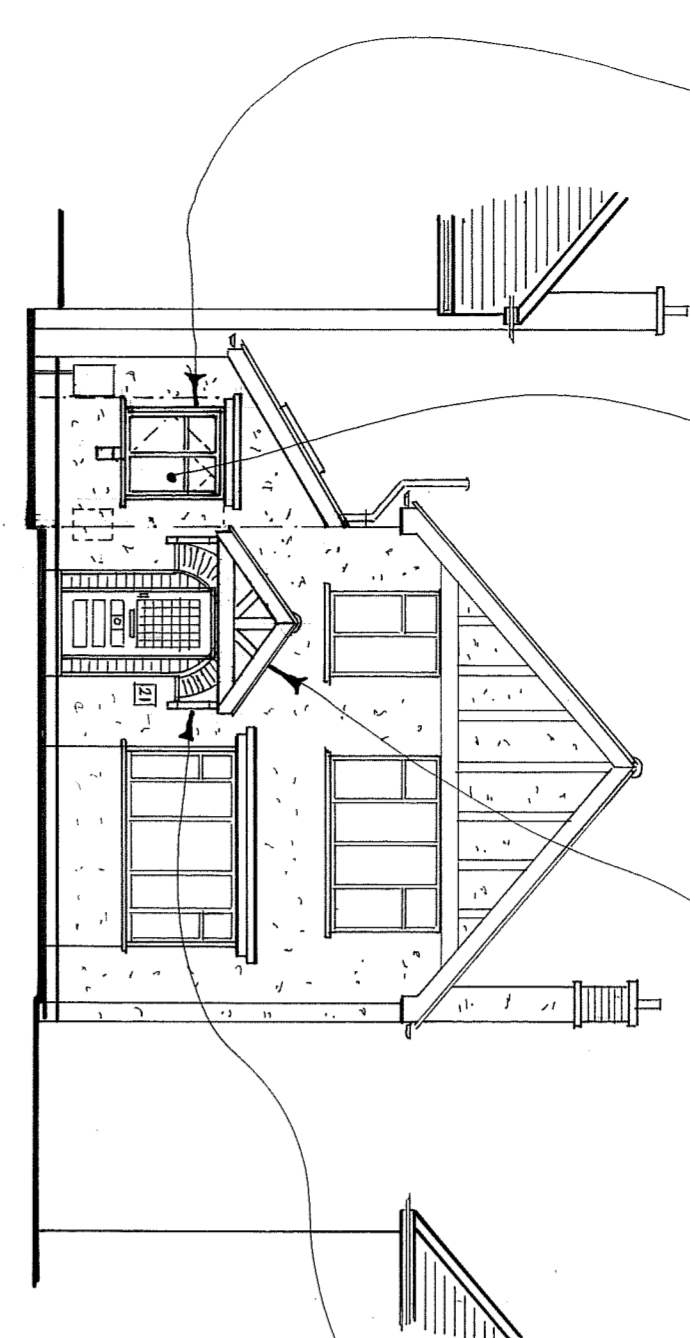

Proposed new Front Porch and canopy located over Front Entrance on Gallus brackets

proposed new Value roof windows

proposed new Fibrous Gallus brackets

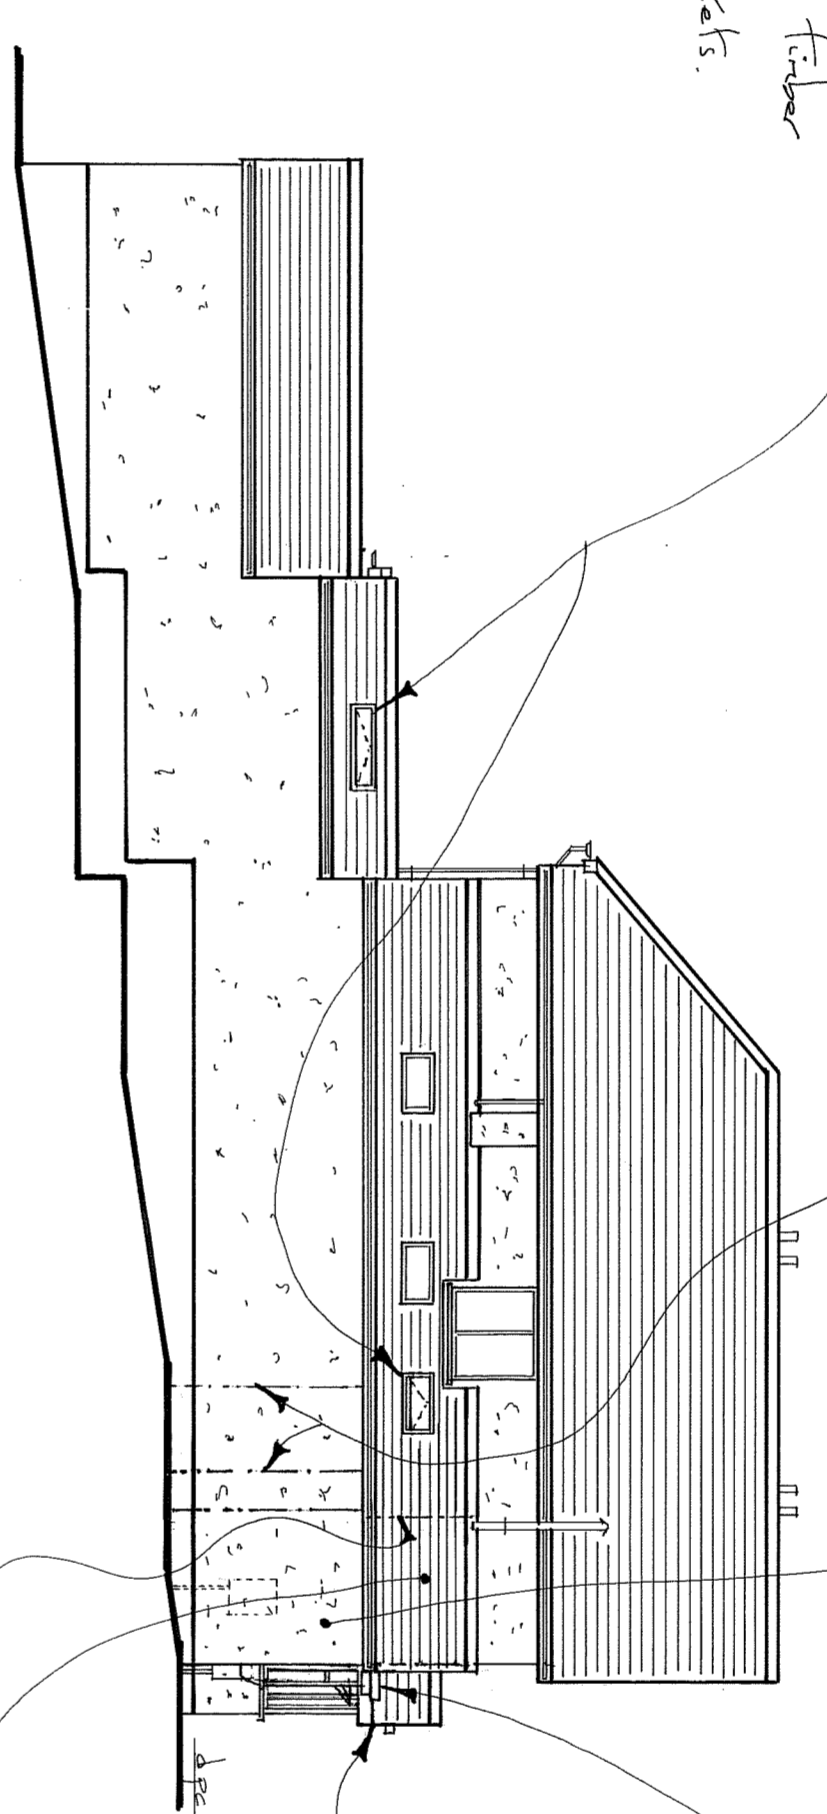

All walls to be rendered all to match existing walls in colour & texture.

outline of existing Linton lines


PROPOSED S-E ELEVATION (1:100)

outline of roof line to be extended

plain render then all to match existing in colour & texture

proposed new 1/2 bay Front Window supported on bracket

existing Front Canopy Fibrous roof

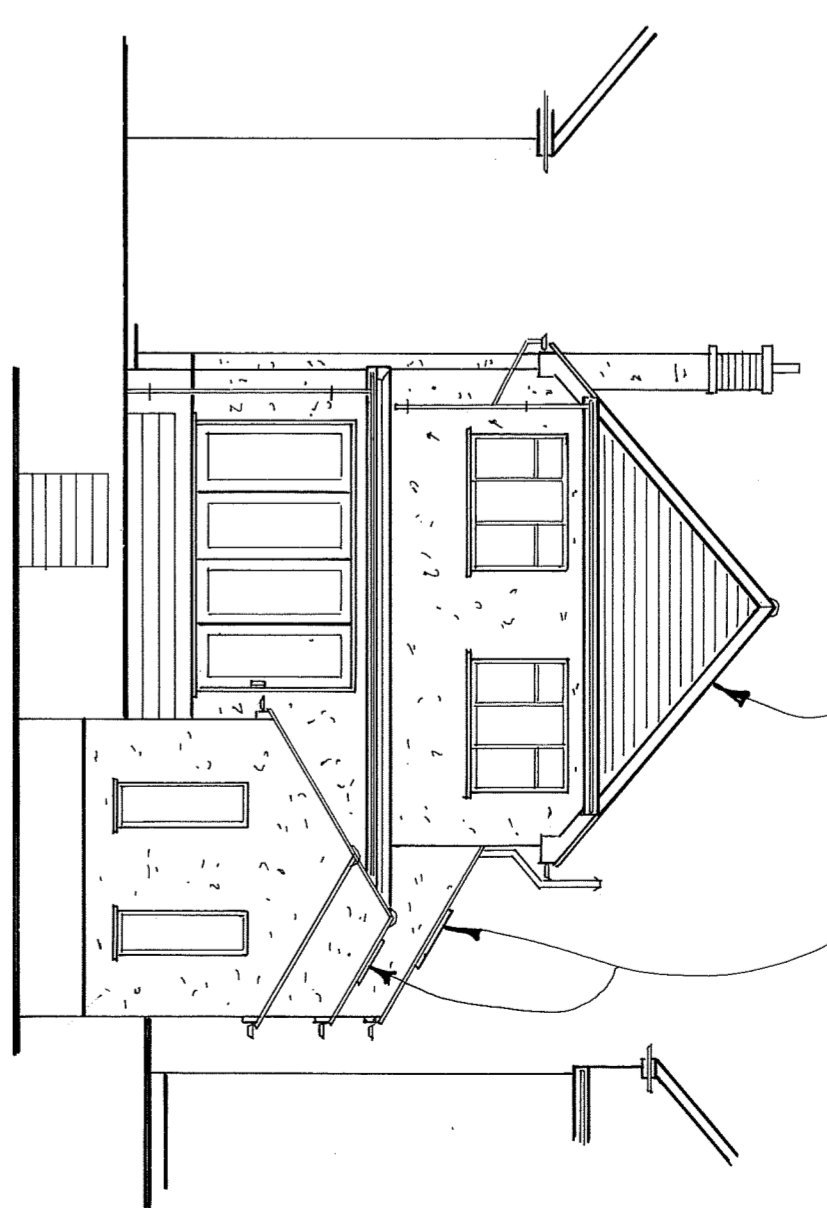


existing rear elevation all to be retained all as existing

proposed new Value roof windows on existing roof

PROPOSED REAR ELEVATION (1:100)

proposed new Front Porch and canopy

existing Porch by windows

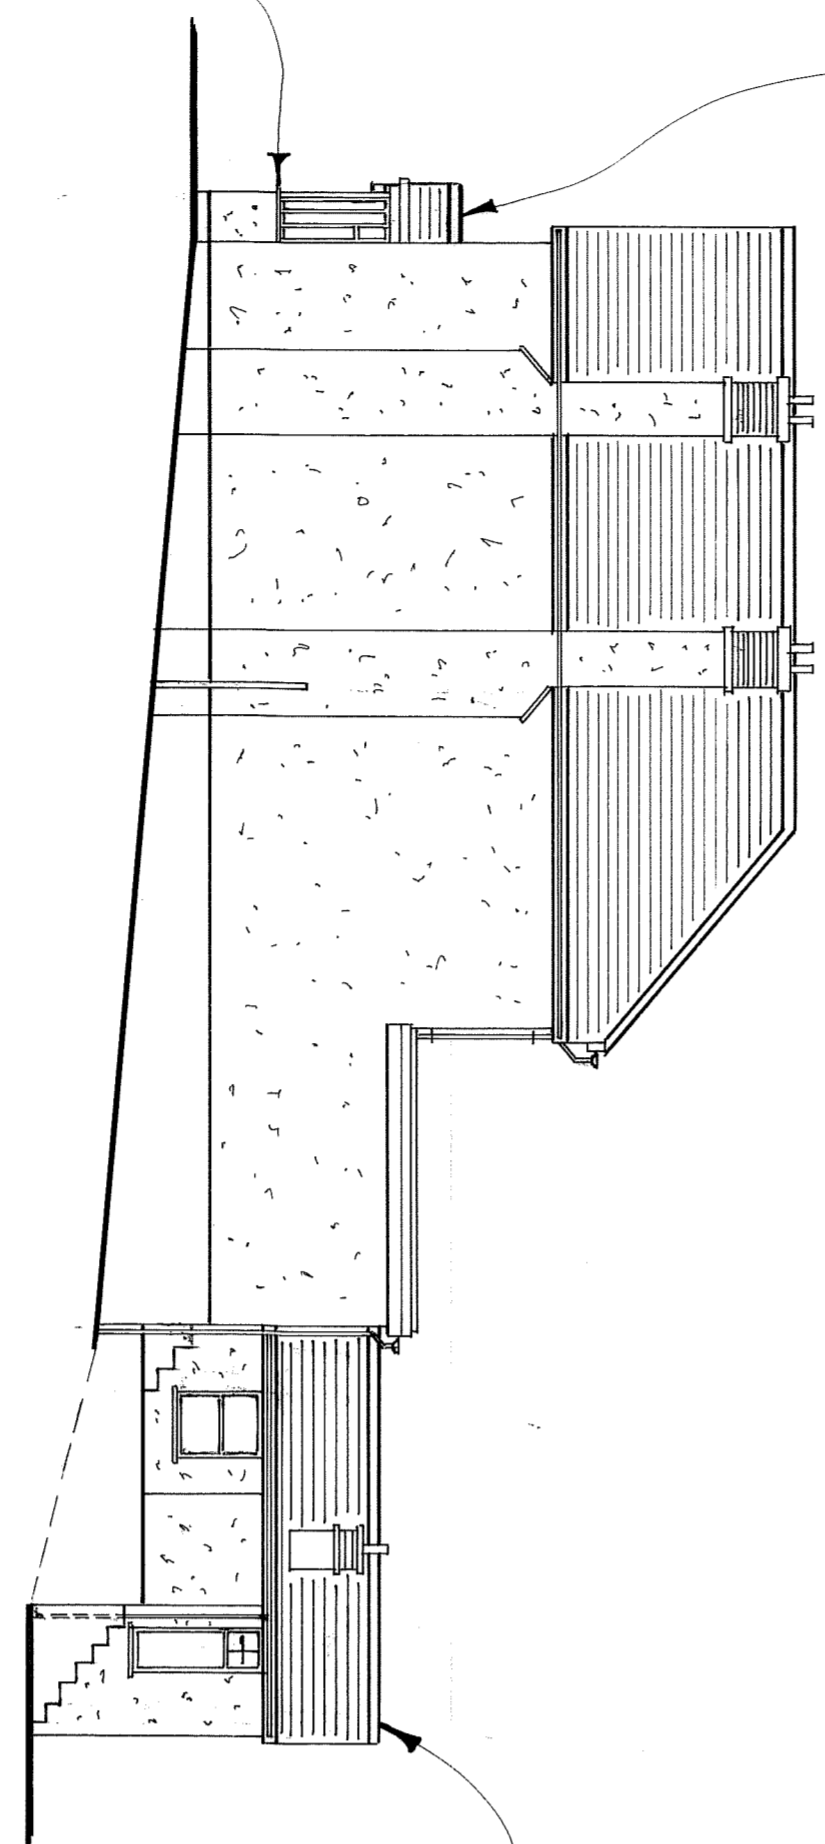


existing previously built extensions

PROPOSED N-W ELEVATION (1:100)

THIS DRAWING TO BE READ IN CONJUNCTION WITH

SHT. No 1/2/3 & ORDAMANCE SURVEY MAP

SCALE (METRES)

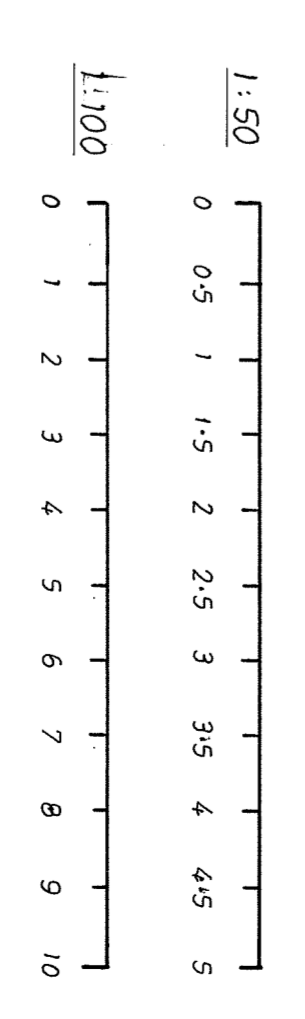

SCALE: 1:100  
 SHEET No 4  
 PROPOSED SINGLE STOREY FRONT/SIDE EXTENSION & INTERNAL ALTERATIONS, 21 LAURERDALE ROAD, KINGS LANGLEY, HERTFORDSHIRE.

MR & MRS HALL  
 R. YORK

J.E.G. 2024  
 0771 2529894