



Do not scale off this drawing – All dimensions and setting out to be verified on site. If in doubt contact the originator for clarification.

This drawing is the property of FRAMEWORK. Copyright is reserved by them and the drawing is issued on the condition that it is not copied, reproduced, retained or disclosed to any unauthorised person, either wholly or in part without the consent in writing of FRAMEWORK

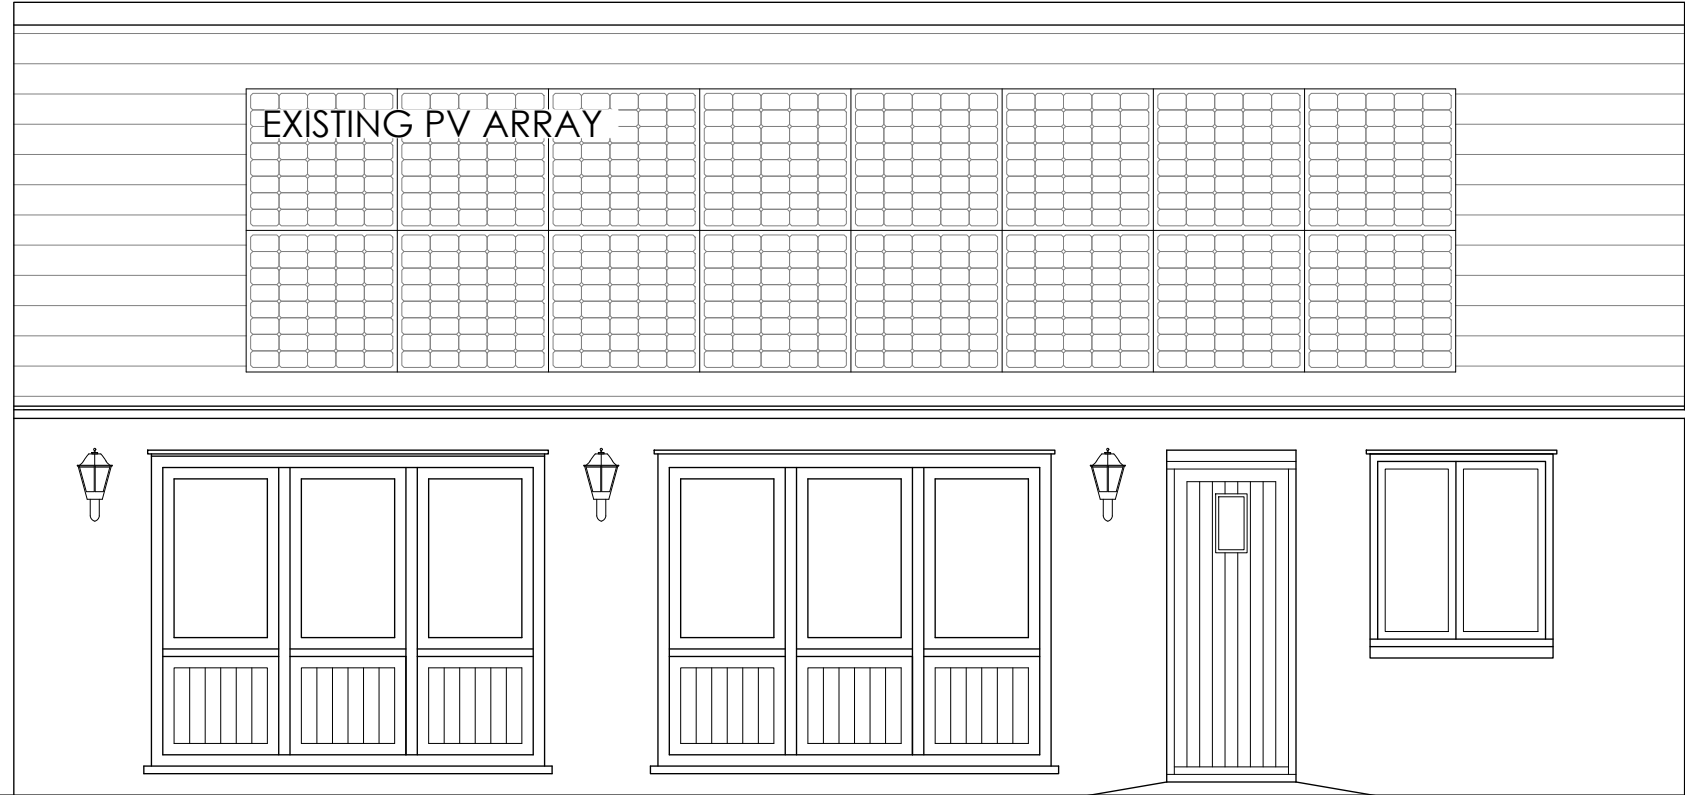

Front elevation

NEW THERMALLY EFFICIENT
TIMBER WINDOWS AND
DOORS

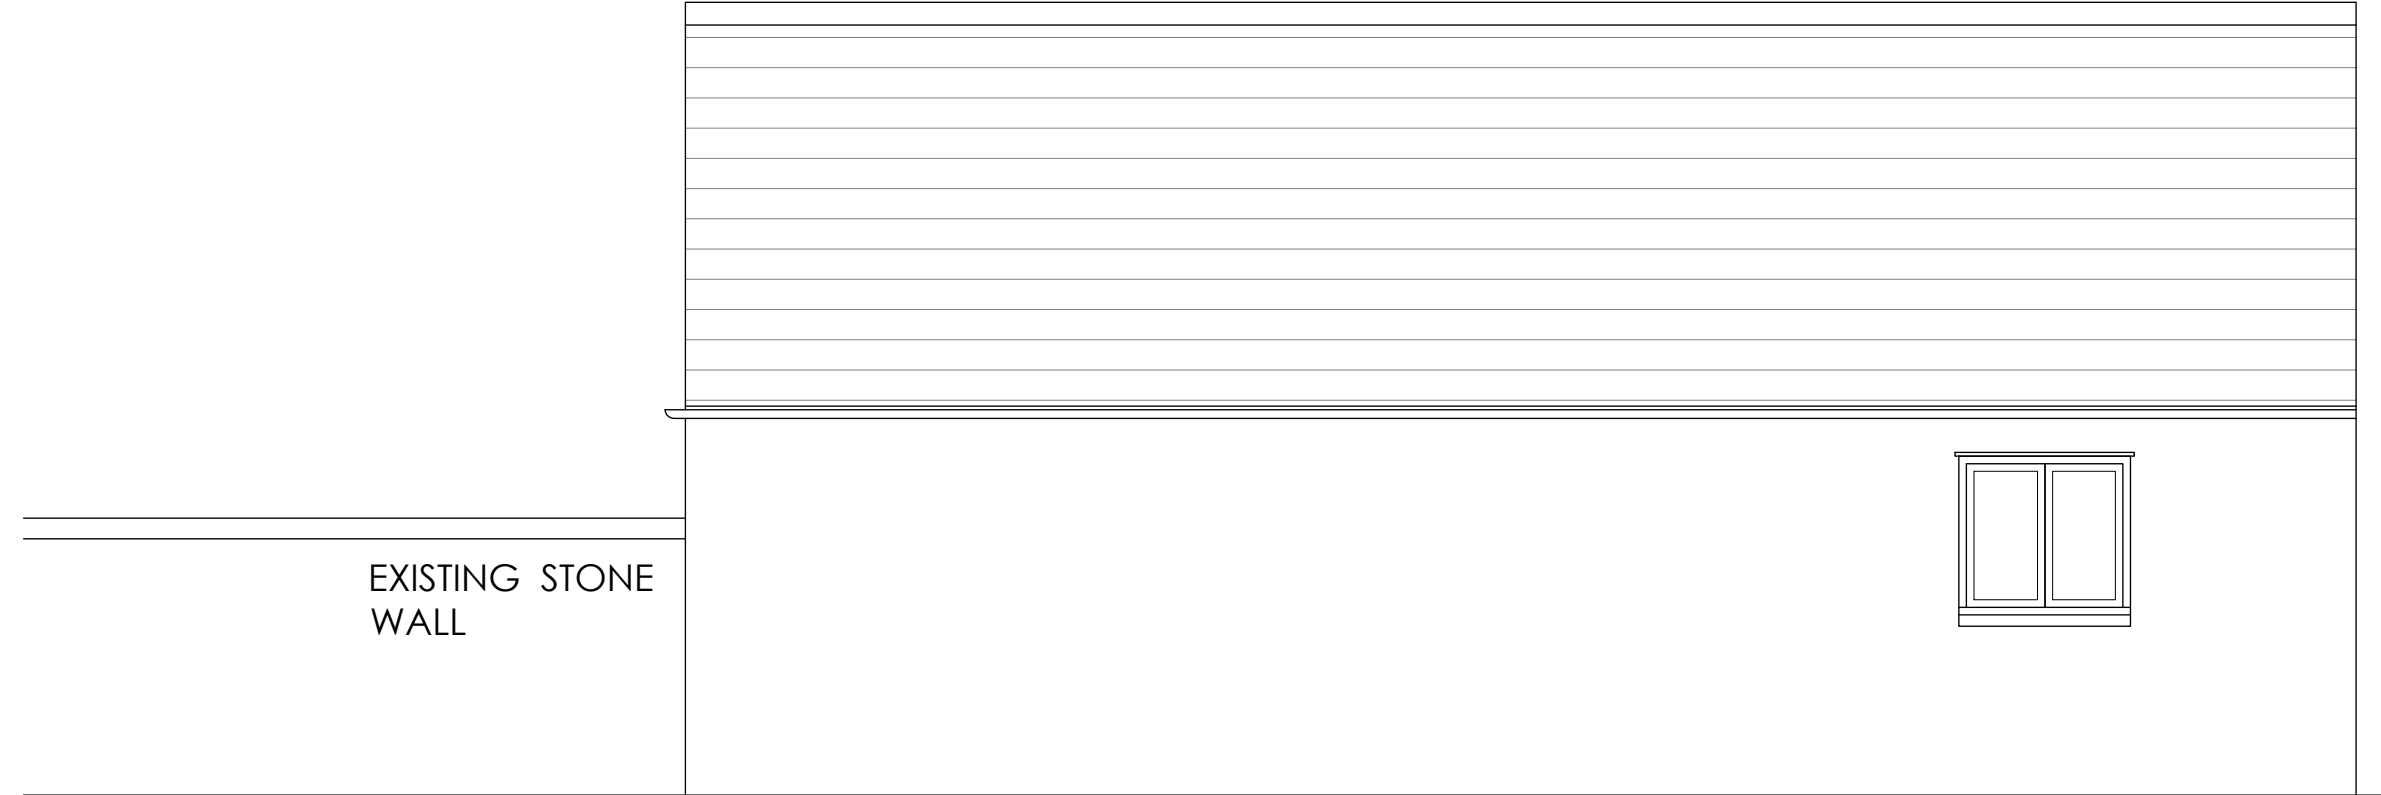


Rear elevation

EXISTING STONE
WALL




Side elevation


NEW THERMALLY EFFICIENT
TIMBER WINDOWS AND
DOORS

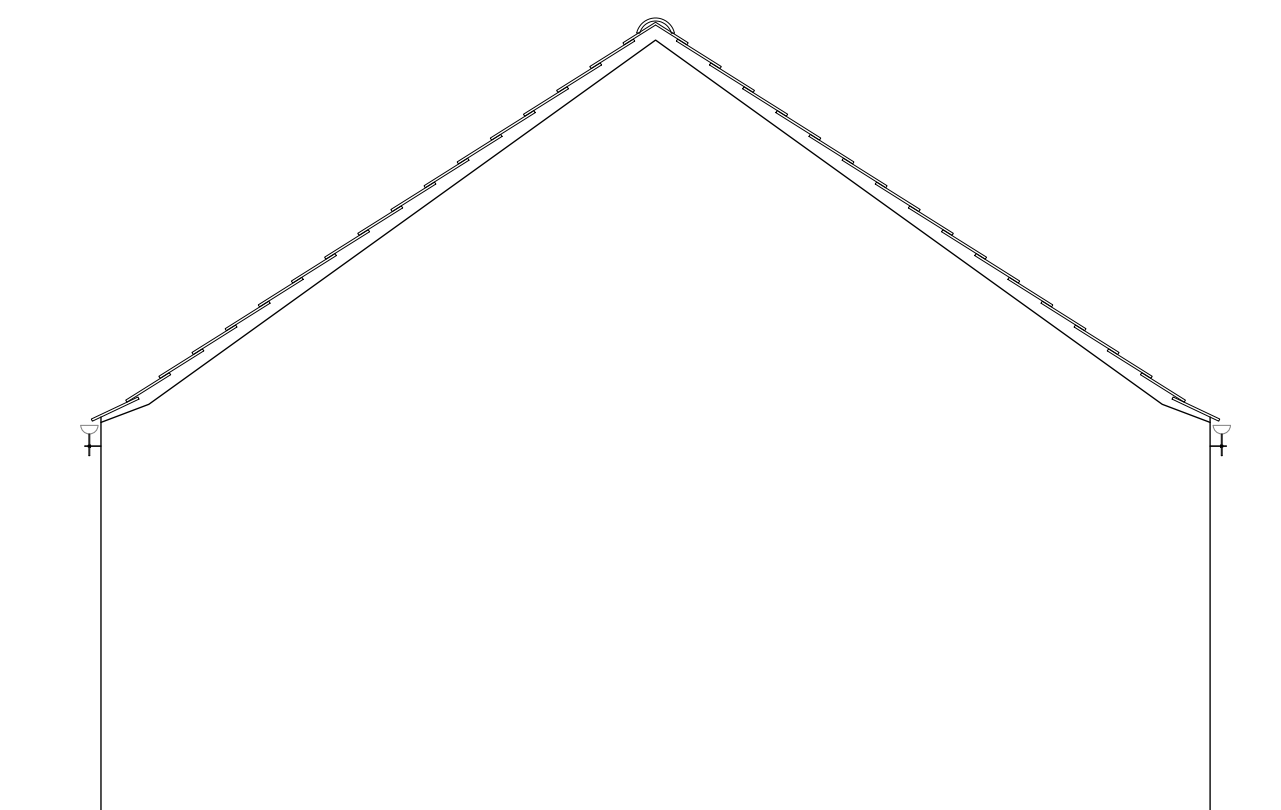

Side elevation

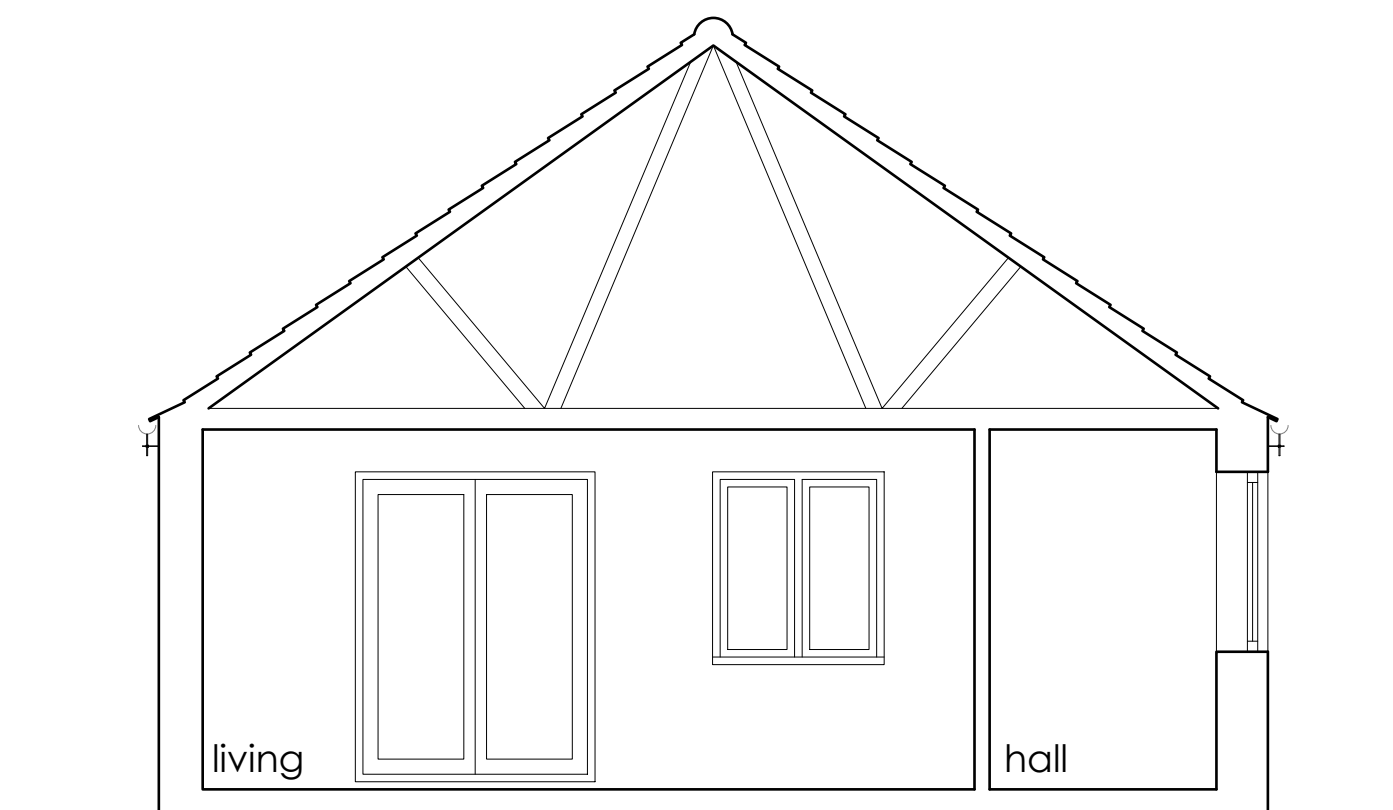

Section A-A

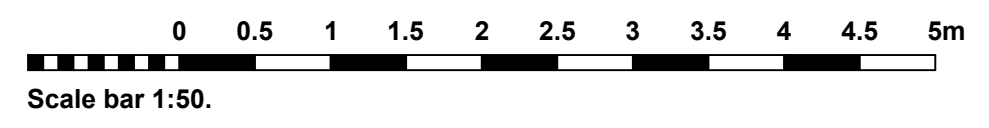

Rev	Revision note	Date	Drawn by
A	PLANNING ISSUE	29.02.2024	JA
	MANOR FARM CHURCH HILL WASHINGBOROUGH		
	Drawn by CP	Checked	Date AUG 2023
	PROPOSED ELEVATIONS AND SECTIONS OF ANNEX	Dwg No J2321 00106	Scale 1:50 at A2
			Rev A