

- the reproduction of any ordnance survey information within this drawing is done with the consent of Her Majesty's Stationery Office under Licence No. 100043272
- do not scale this drawing, use only figured dimensions, discrepancies to be reported to this office immediately
- all information contained within this drawing remains the copyright of Heronswood Design Ltd and must not be copied or reproduced without written consent from Heronswood Design Ltd

Revisions

A Minor amendments & additions


14-02-2024



south elevation



east elevation

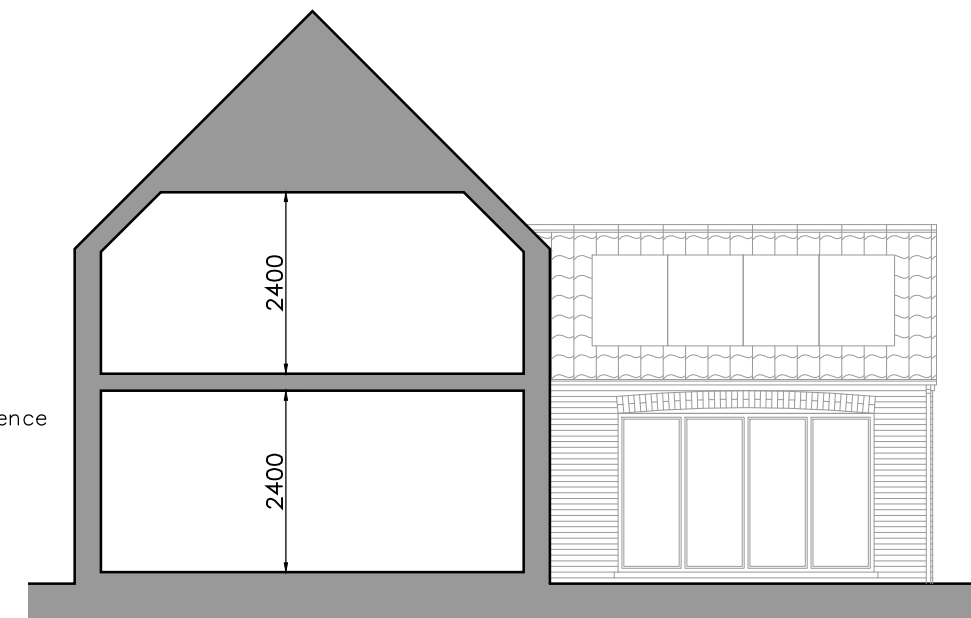


AA section

KEY

- ① red facing bricks
- ② lincolnshire red pantiles
- ③ black upvc gutters on rise and fall brackets
- ④ cream upvc windows
- ⑤ timber composite door
- ⑥ bifold doors
- ⑦ lead dormer face and cheeks
- ⑧ black upvc rainwater goods
- ⑨ solar panels
- ⑩ cream fascia and barge boards

GRAPHIC SCALE 1:100

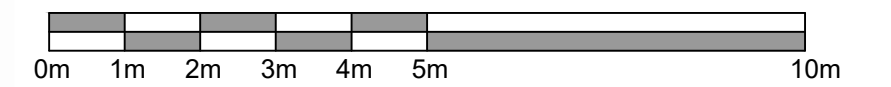

Client

Mr Carl Buckle

Project

Replacement Dwelling, Workshop/
Double Garage Extension & Associated Works

Address

16 Shepherds Lane, Helpringham,
Sleaford, Lincs

Drawing

Proposed Elevations & Section

Scale/Document Size

1:100 @ A2

Date

July 2022

Drawing No.

1714B/22/25a



north elevation



west elevation