

existing floor plan




existing photos

- the reproduction of any ordnance survey information within this drawing is done with the consent of Her Majesty's Stationery Office under Licence No. 100043272
- do not scale this drawing, use only figured dimensions, discrepancies to be reported to this office immediately
- all information contained within this drawing remains the copyright of Heronswood Design Ltd and must not be copied or reproduced without written consent from Heronswood Design Ltd

KEY


- ① Painted brickwork
- ② Roof coverings
- ③ Brickwork (Red)

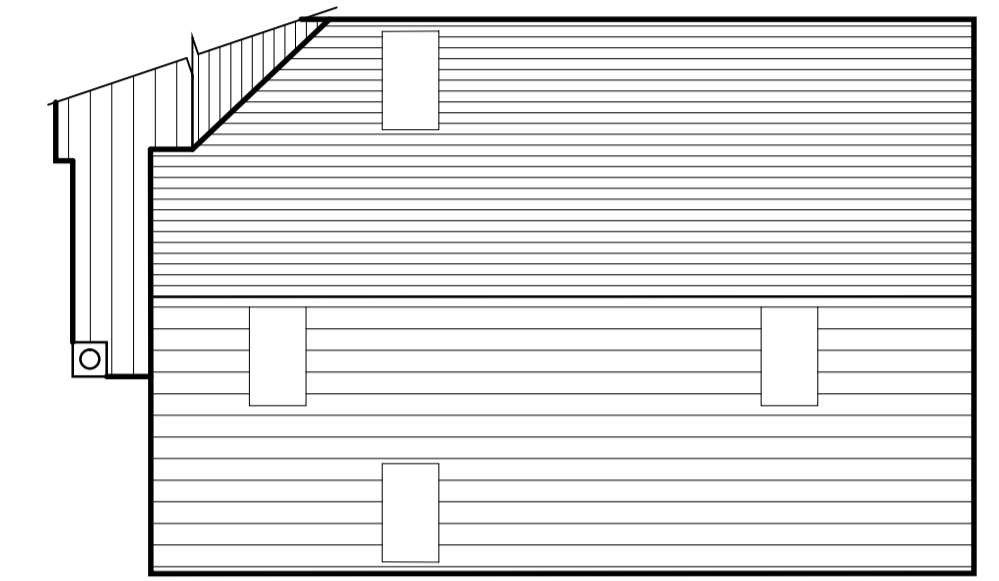


existing roof plan-1:100




existing north elevation

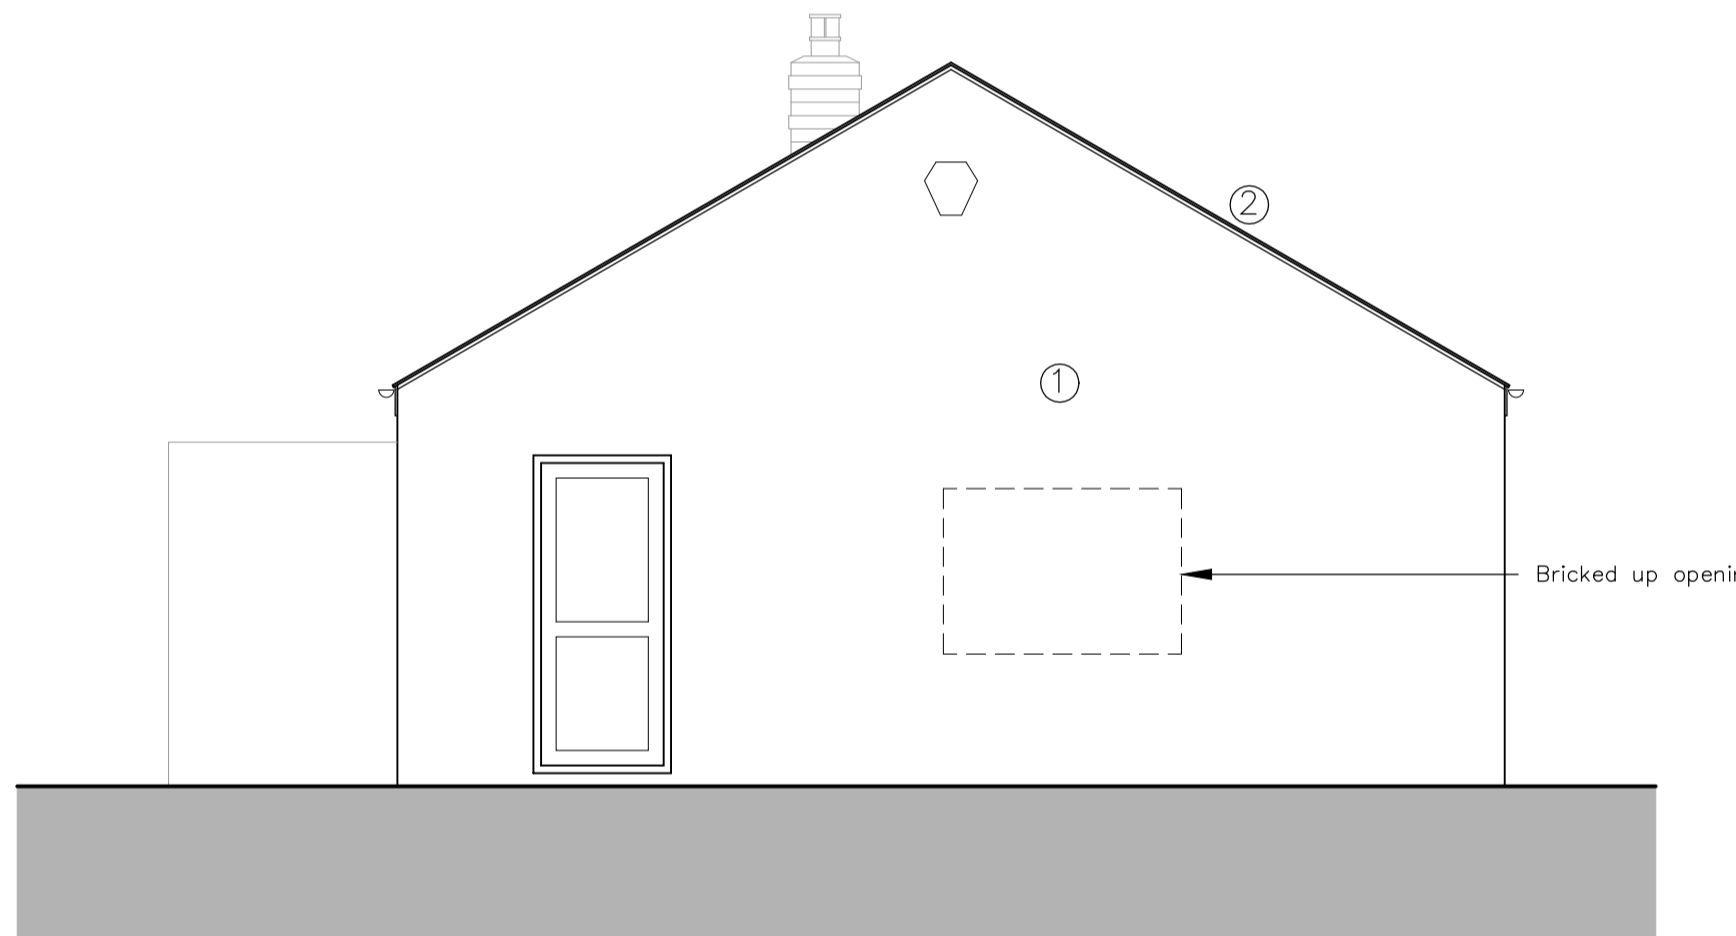

existing east elevation

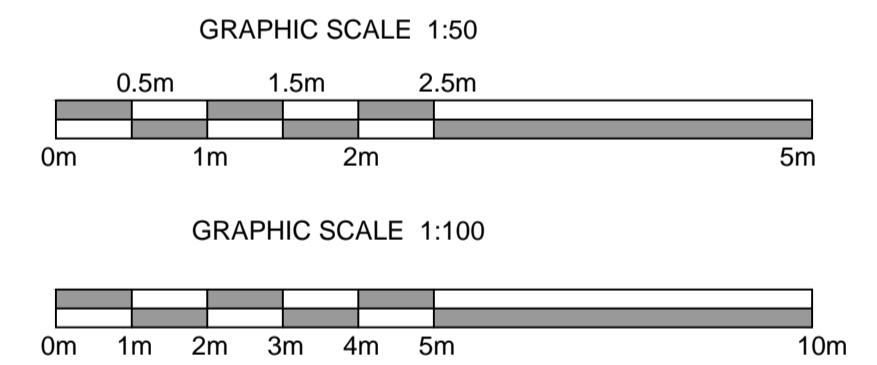

existing south elevation

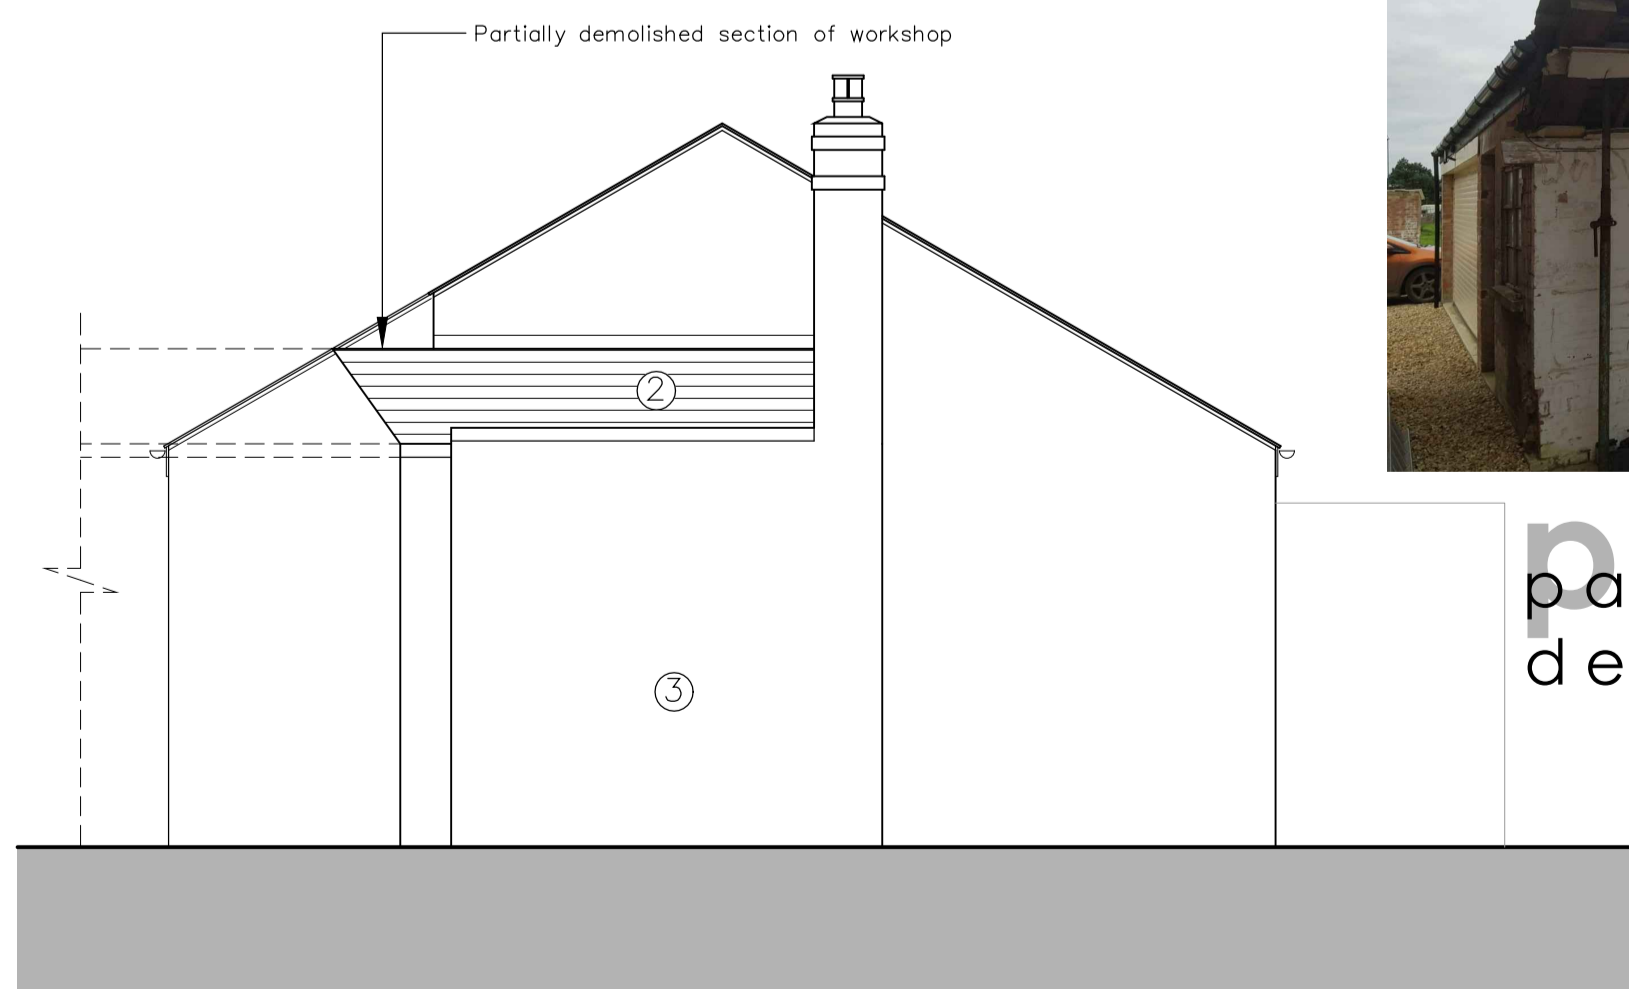

existing west elevation



photo partially demolished area

Client
Mr Carl Buckle

Project
Replacement Dwelling, Workshop/
Double Garage Extension & Associated Works

Address
16 Shepherds Lane, Helpringham,
Sleaford, Lincs

Drawing
Workshop Existing Floor Plan & Elevations

Scale/Document Size
1:50 & 1:100 @ A1

Date
February 2024

Drawing No.
1714B/22/33