


proposed
ground floor plan

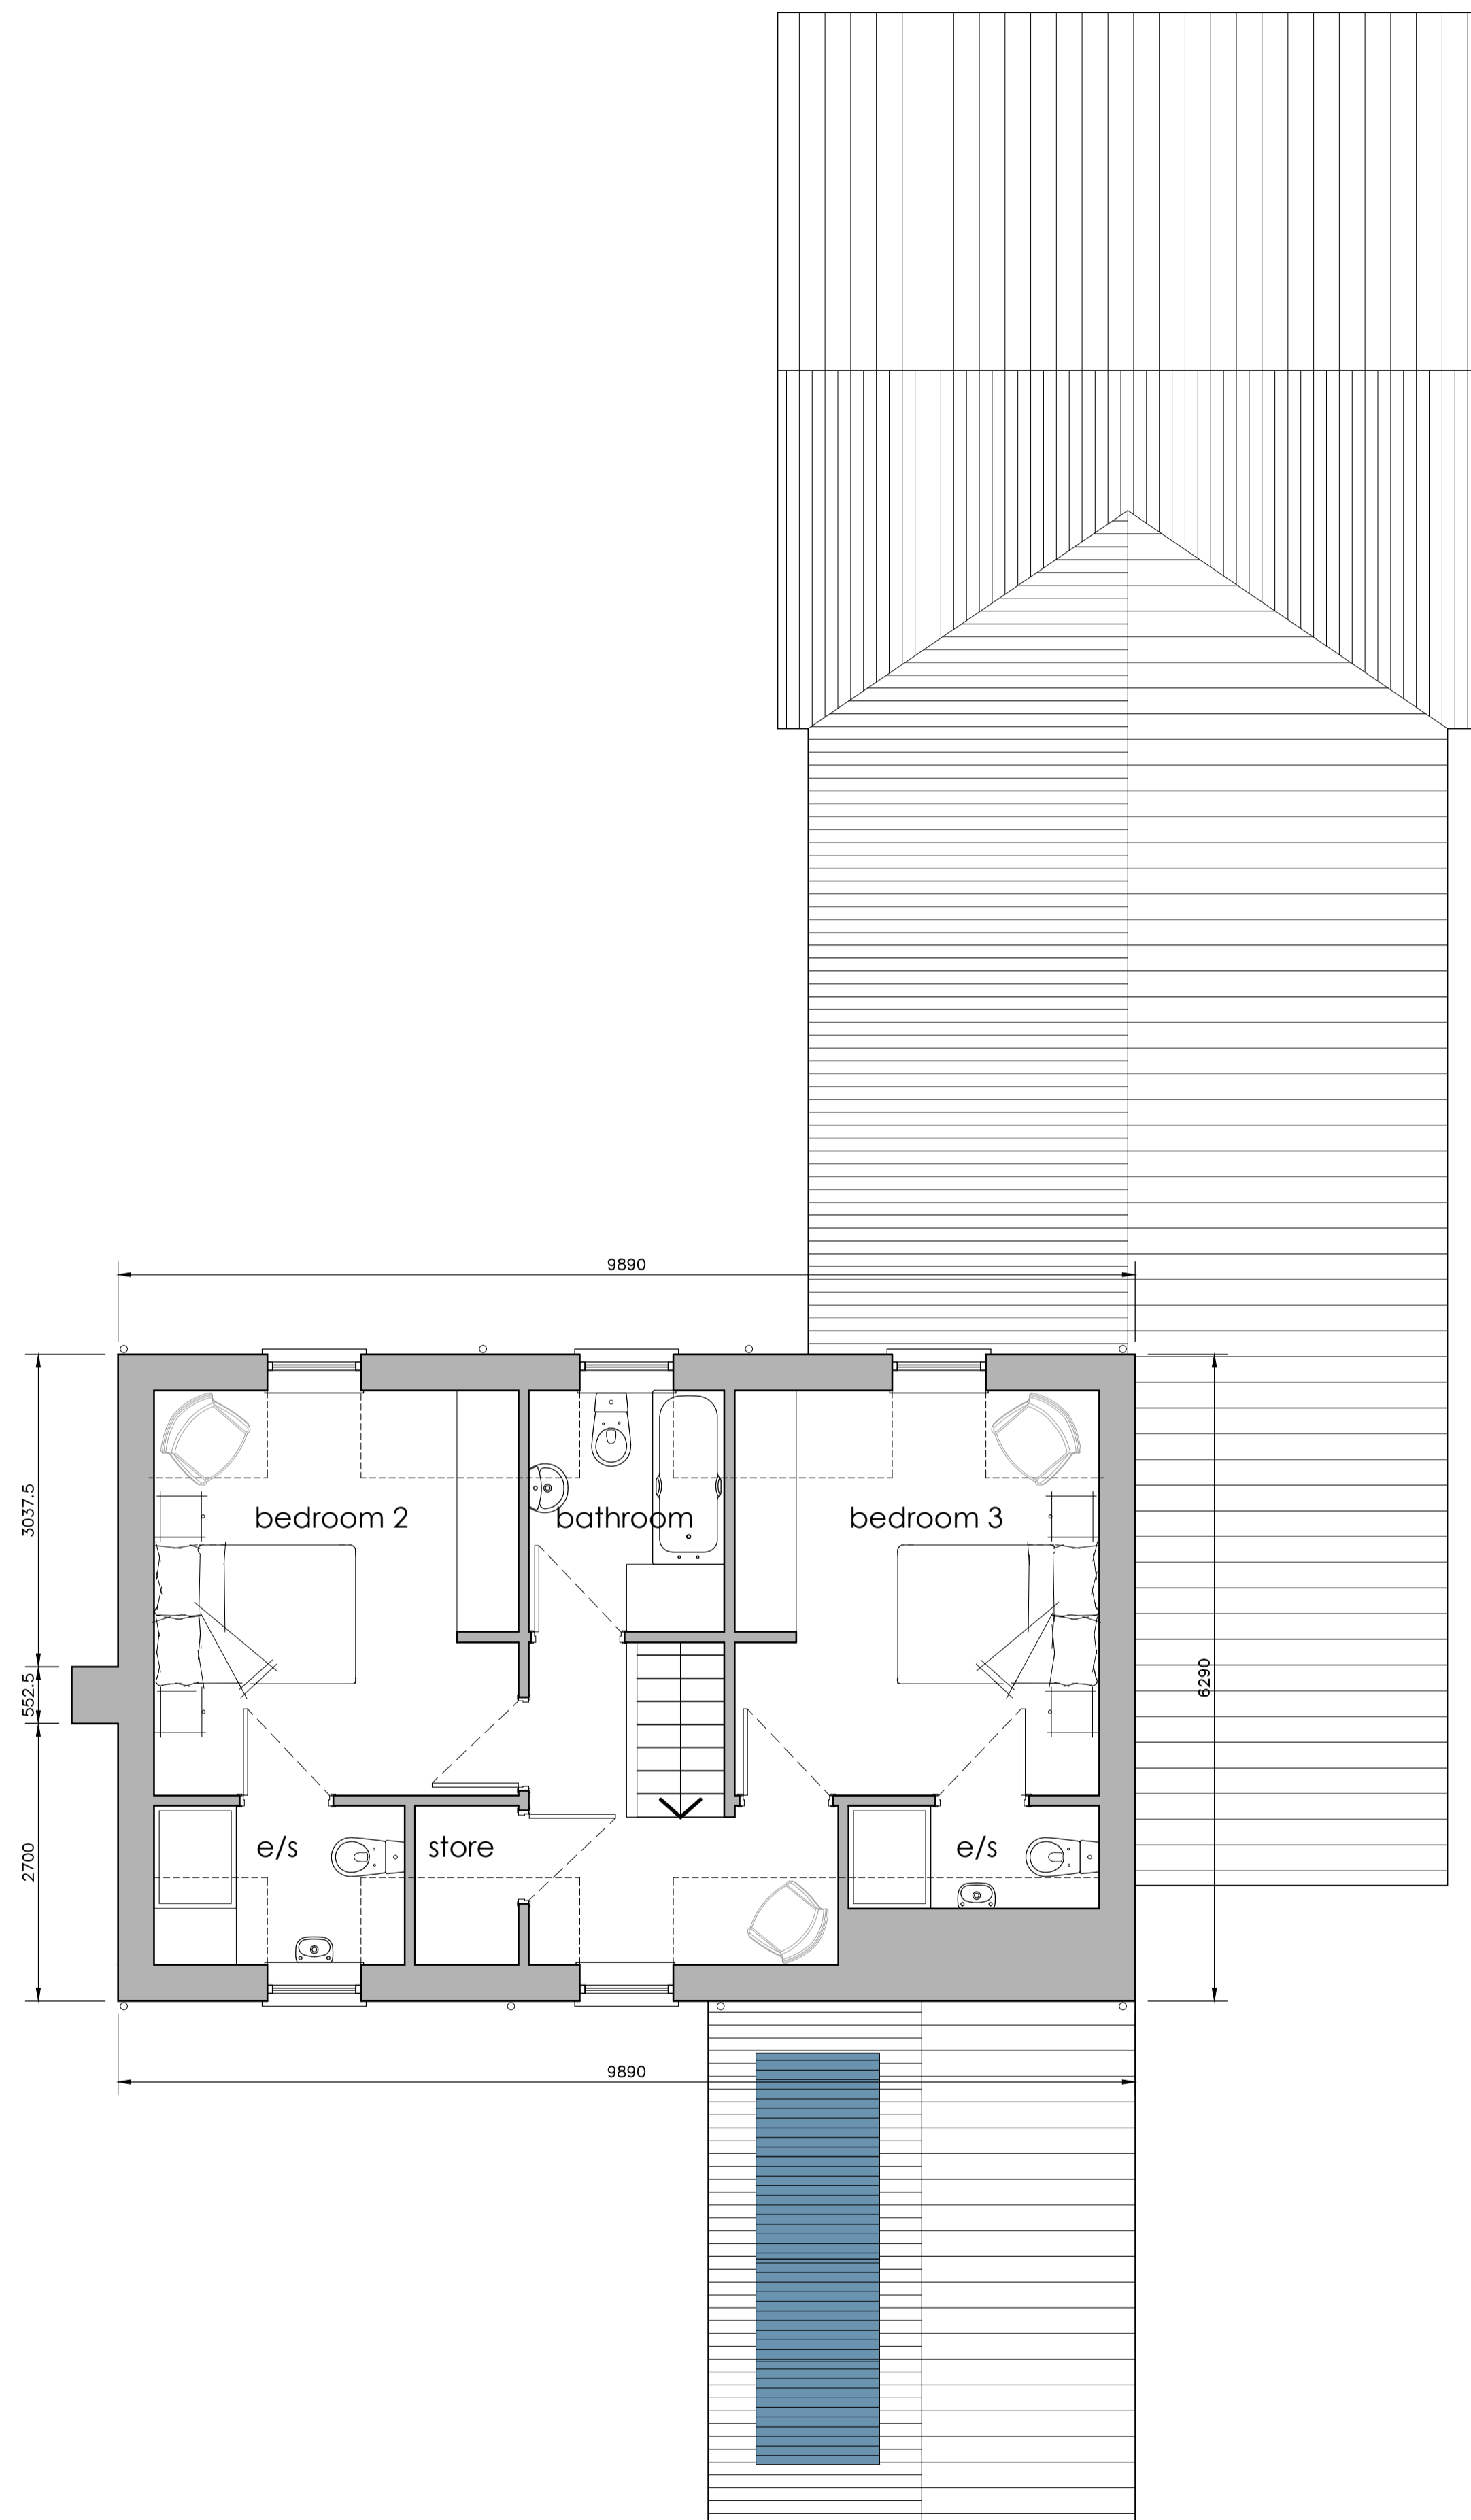


proposed
first floor plan

- the reproduction of any ordnance survey information within this drawing is done with the consent of Her Majesty's Stationery Office under Licence No. 100043272
- do not scale this drawing, use only figured dimensions, discrepancies to be reported to this office immediately
- all information contained within this drawing remains the copyright of Heronswood Design Ltd and must not be copied or reproduced without written consent from Heronswood Design Ltd



Revisions

A Minor amendments & additions

14-02-2024

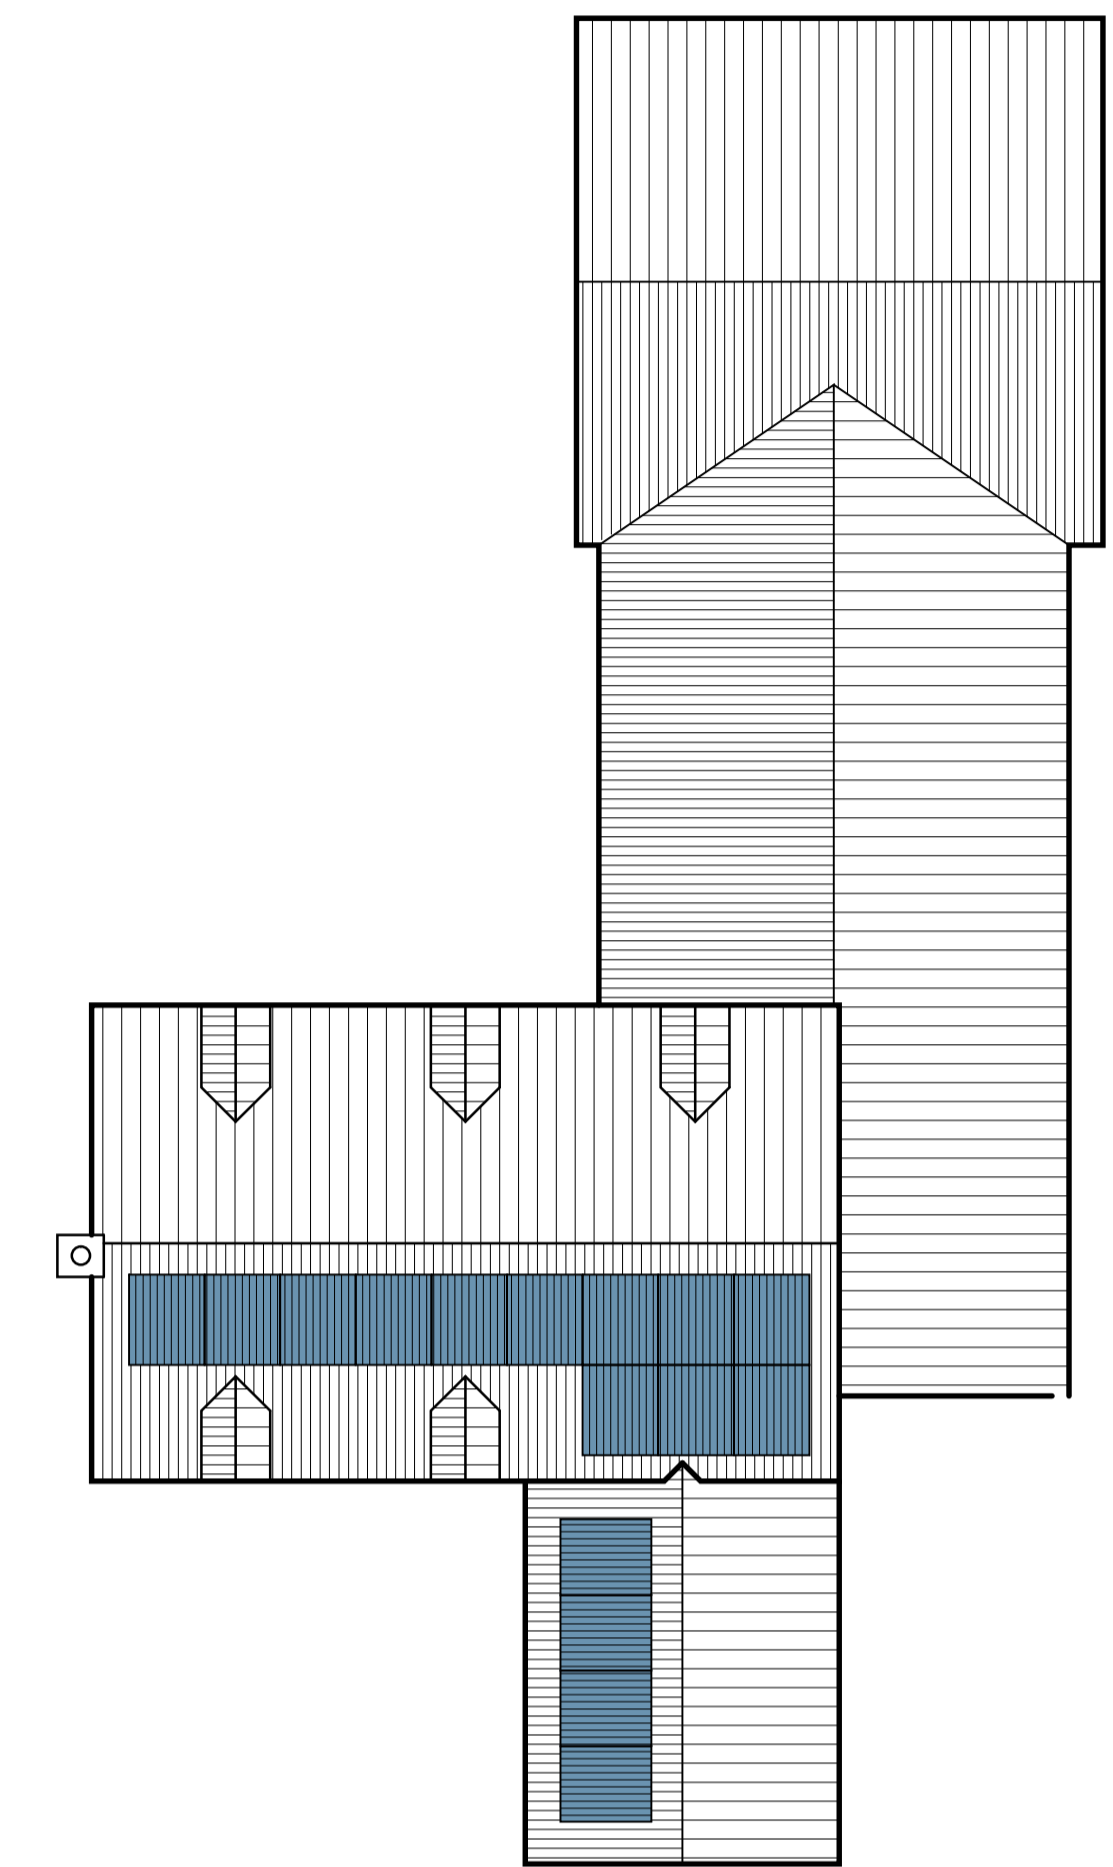

proposed
roof plan

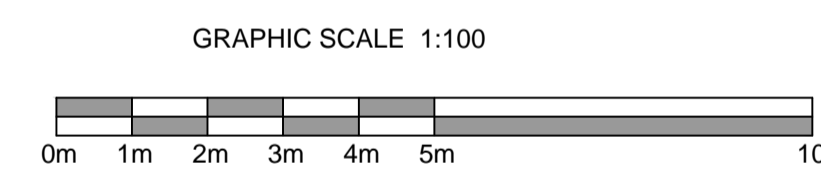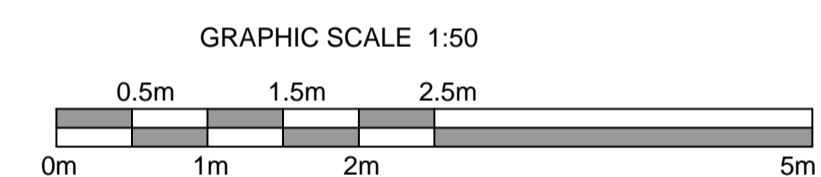

Client

Mr Carl Buckle

Project

Replacement Dwelling, Workshop/
Double Garage Extension & Associated Works

Address

16 Shepherds Lane, Helpington,
Sleaford, Lincs

Drawing

Proposed Floor & Roof Plan

Scale/Document Size

1:50 & 1:100 @ A1

Date

July 2022

Drawing No.

1714B/22/24a

heronswood
architectural design

T 01522 690138
E mail@hudarchitecture.co.uk
W www.hudarchitecture.co.uk

2 Saffers Court | Lincoln | Lincolnshire | LN6 3RF