



Existing Front Elevation

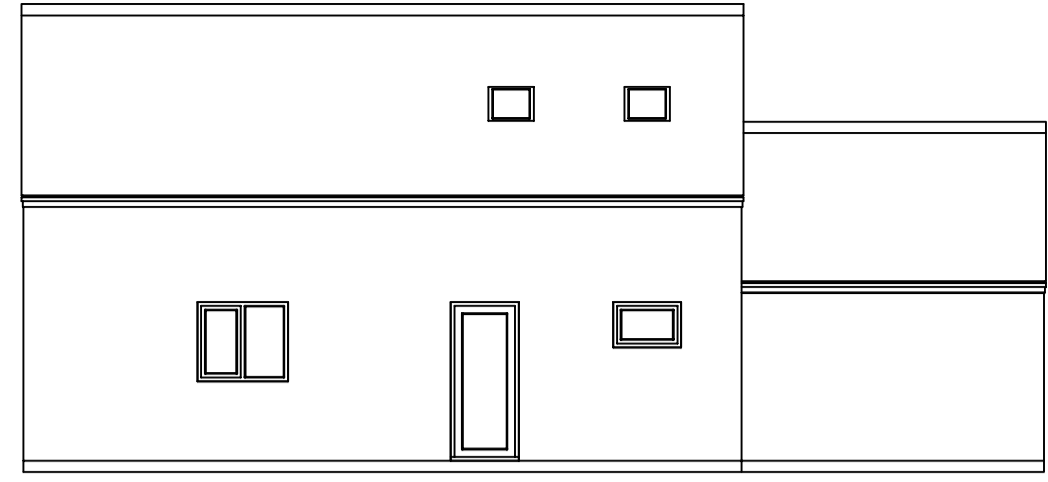


Existing Side Elevation




Existing Rear Elevation

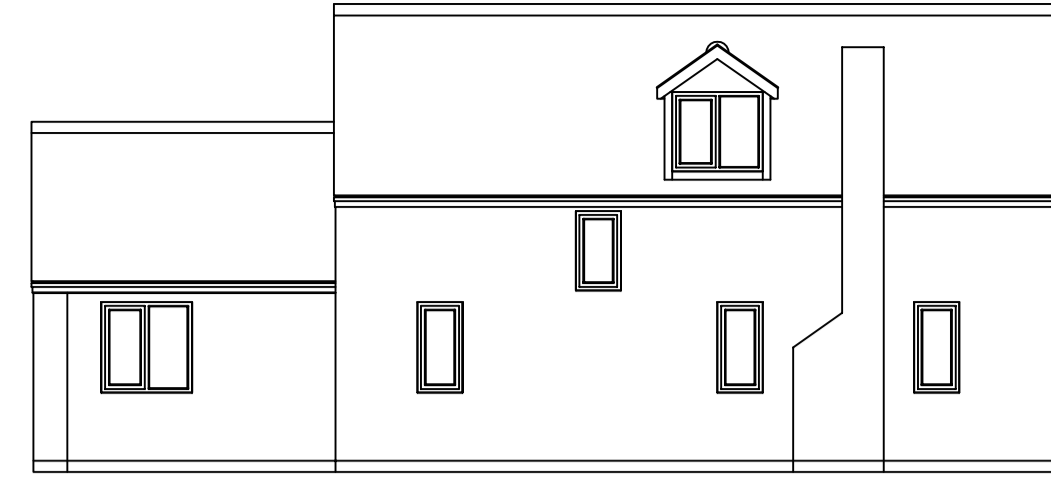

Existing Side Elevation

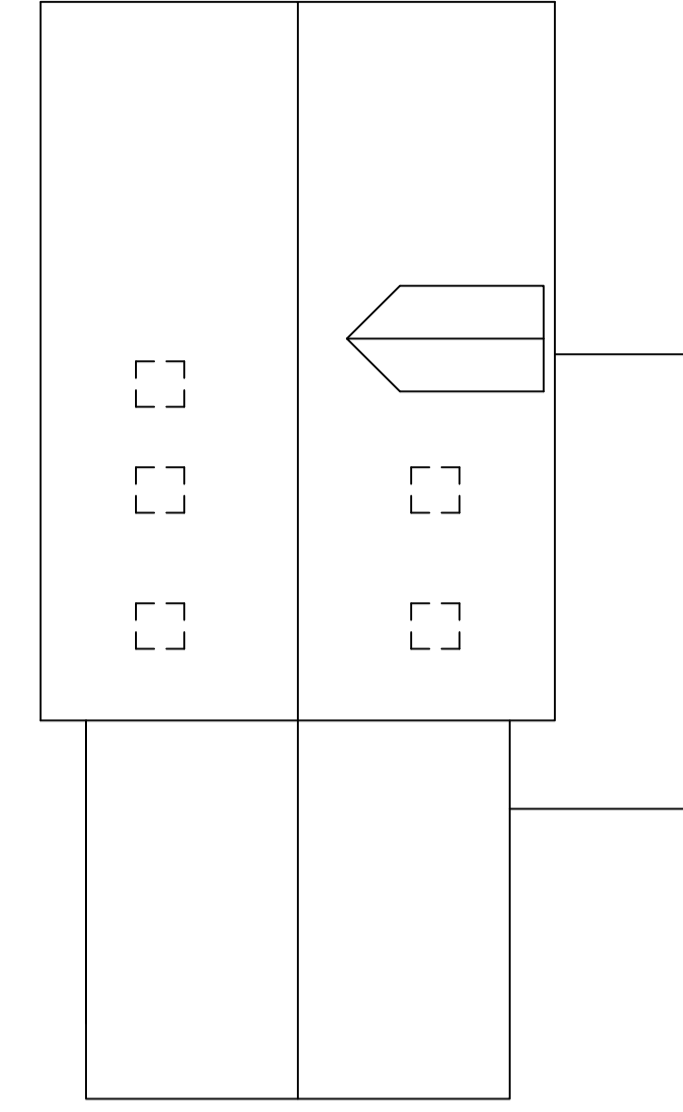


Roof Plan

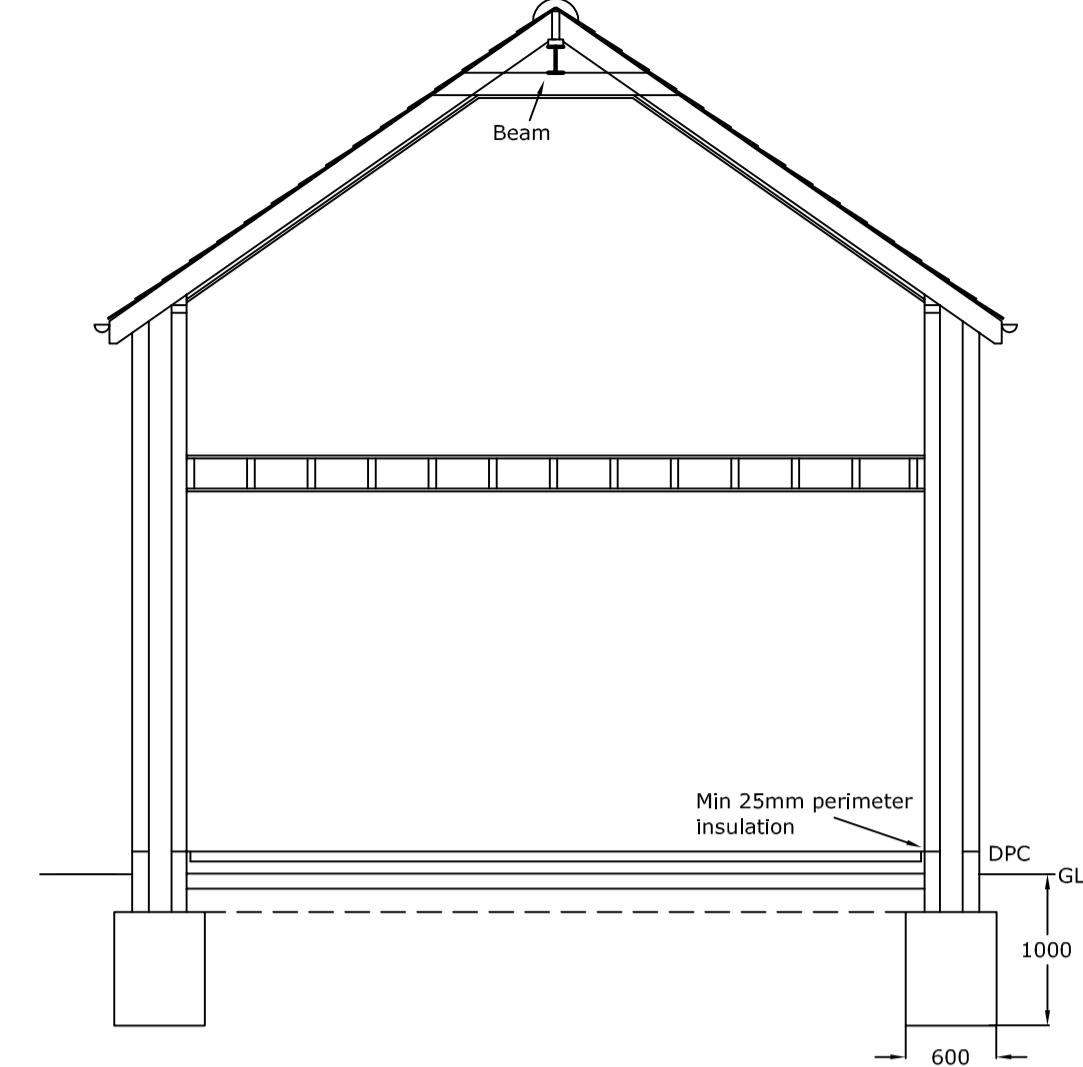

Section



Proposed Front Elevation

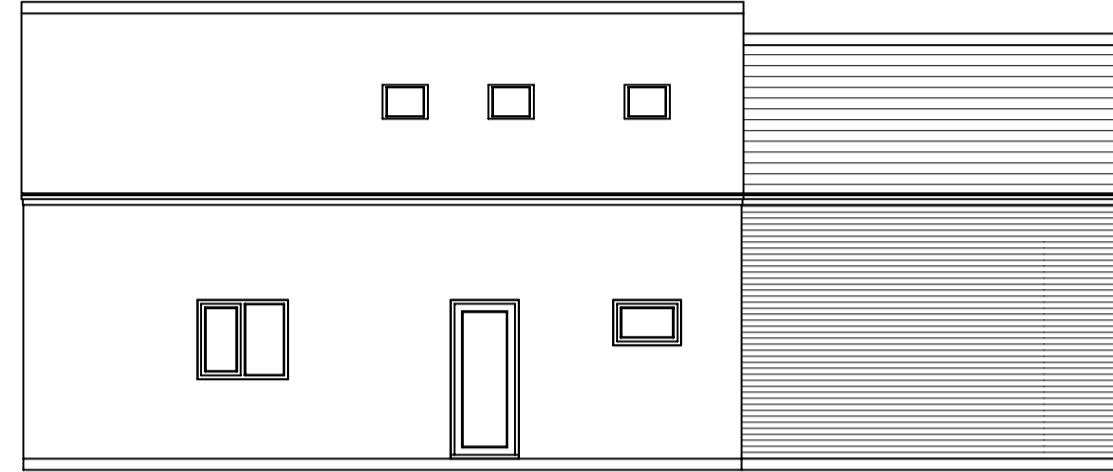


Proposed Side Elevation




Proposed Rear Elevation




Proposed Side Elevation

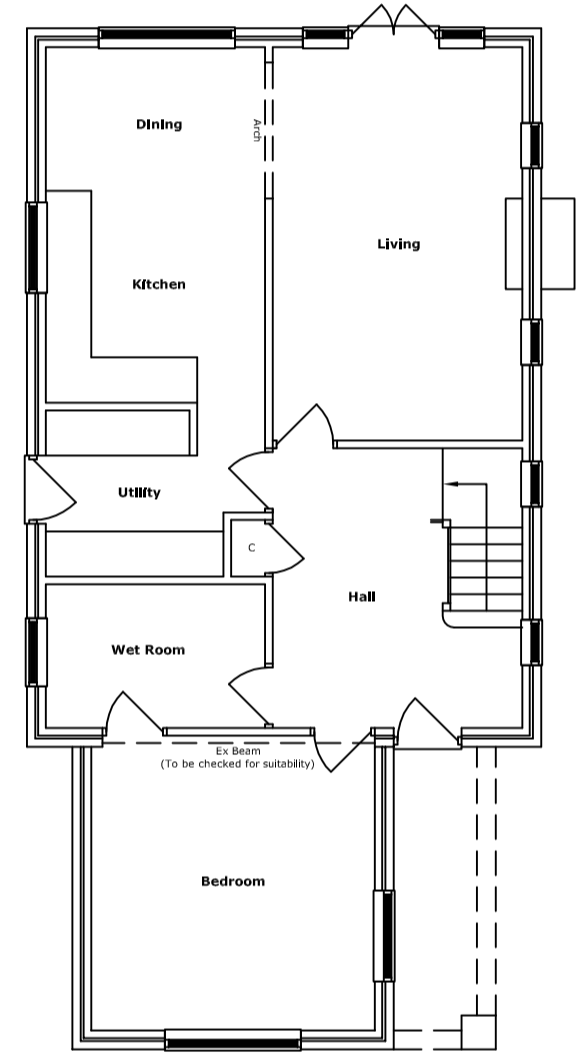


Existing Ground Floor

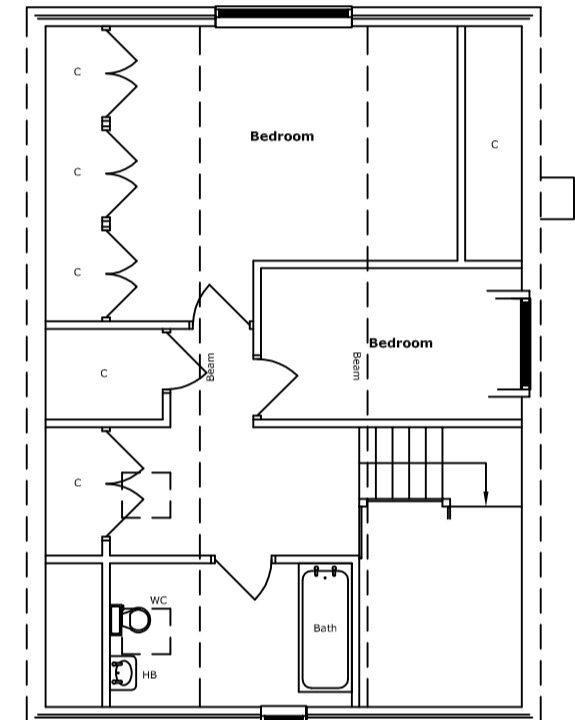


Existing First Floor

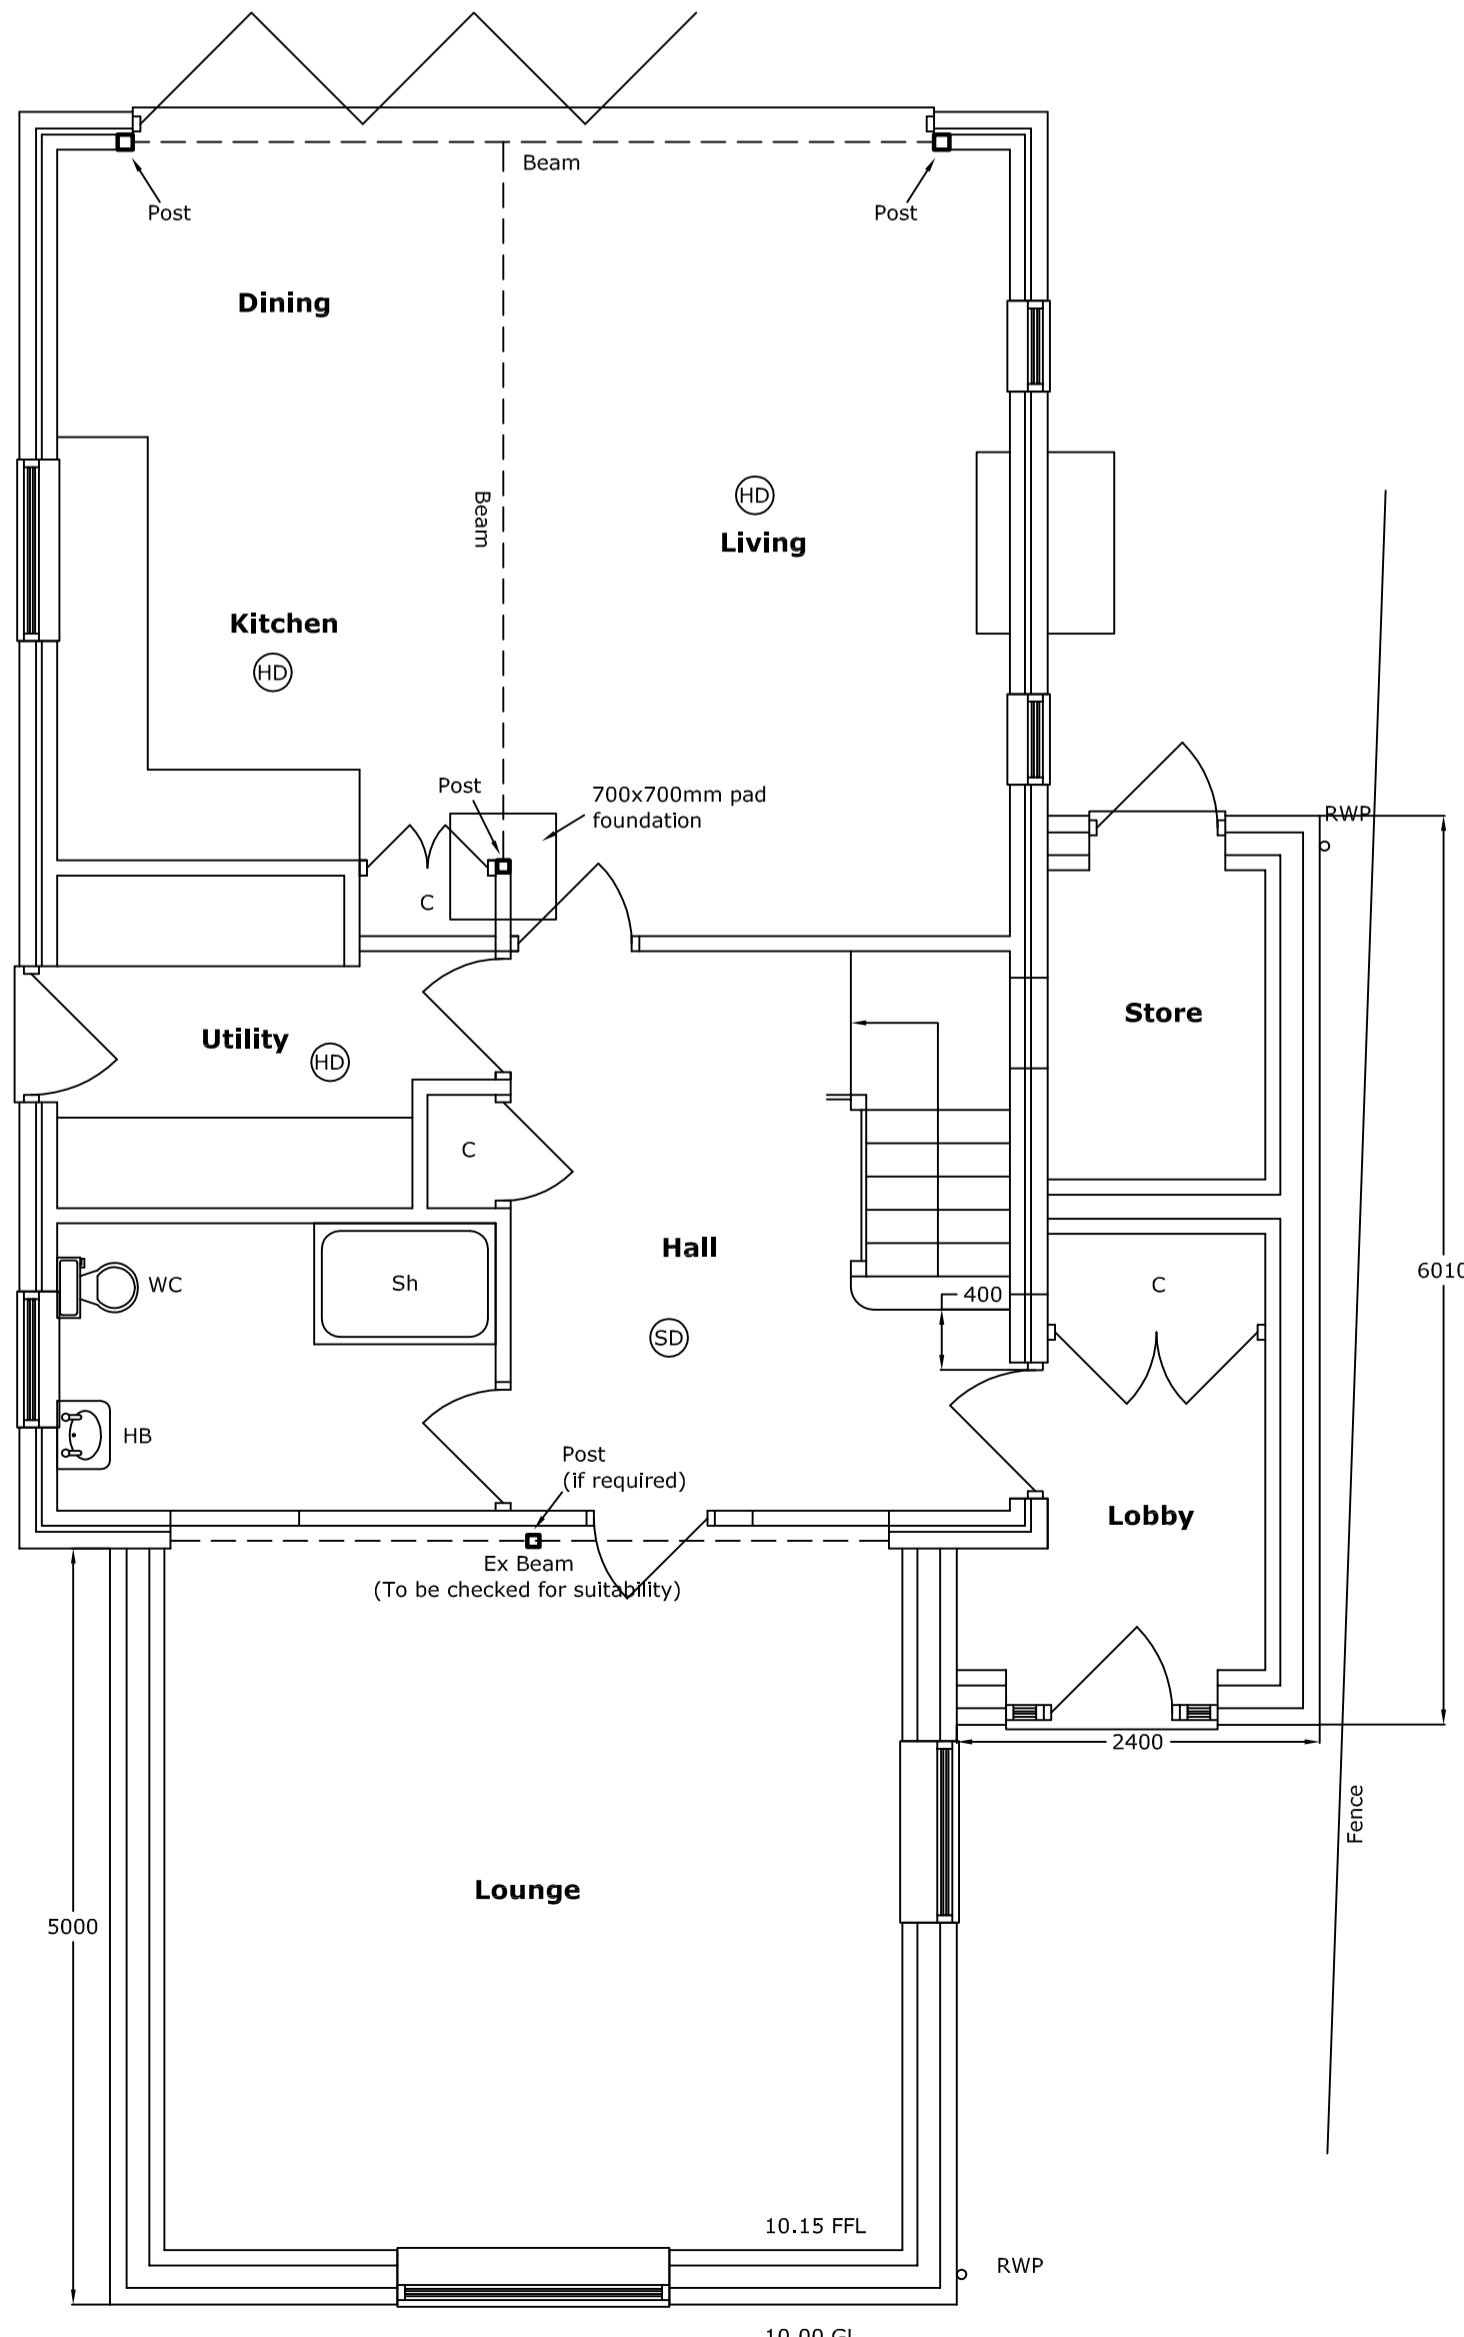


Proposed Ground Floor

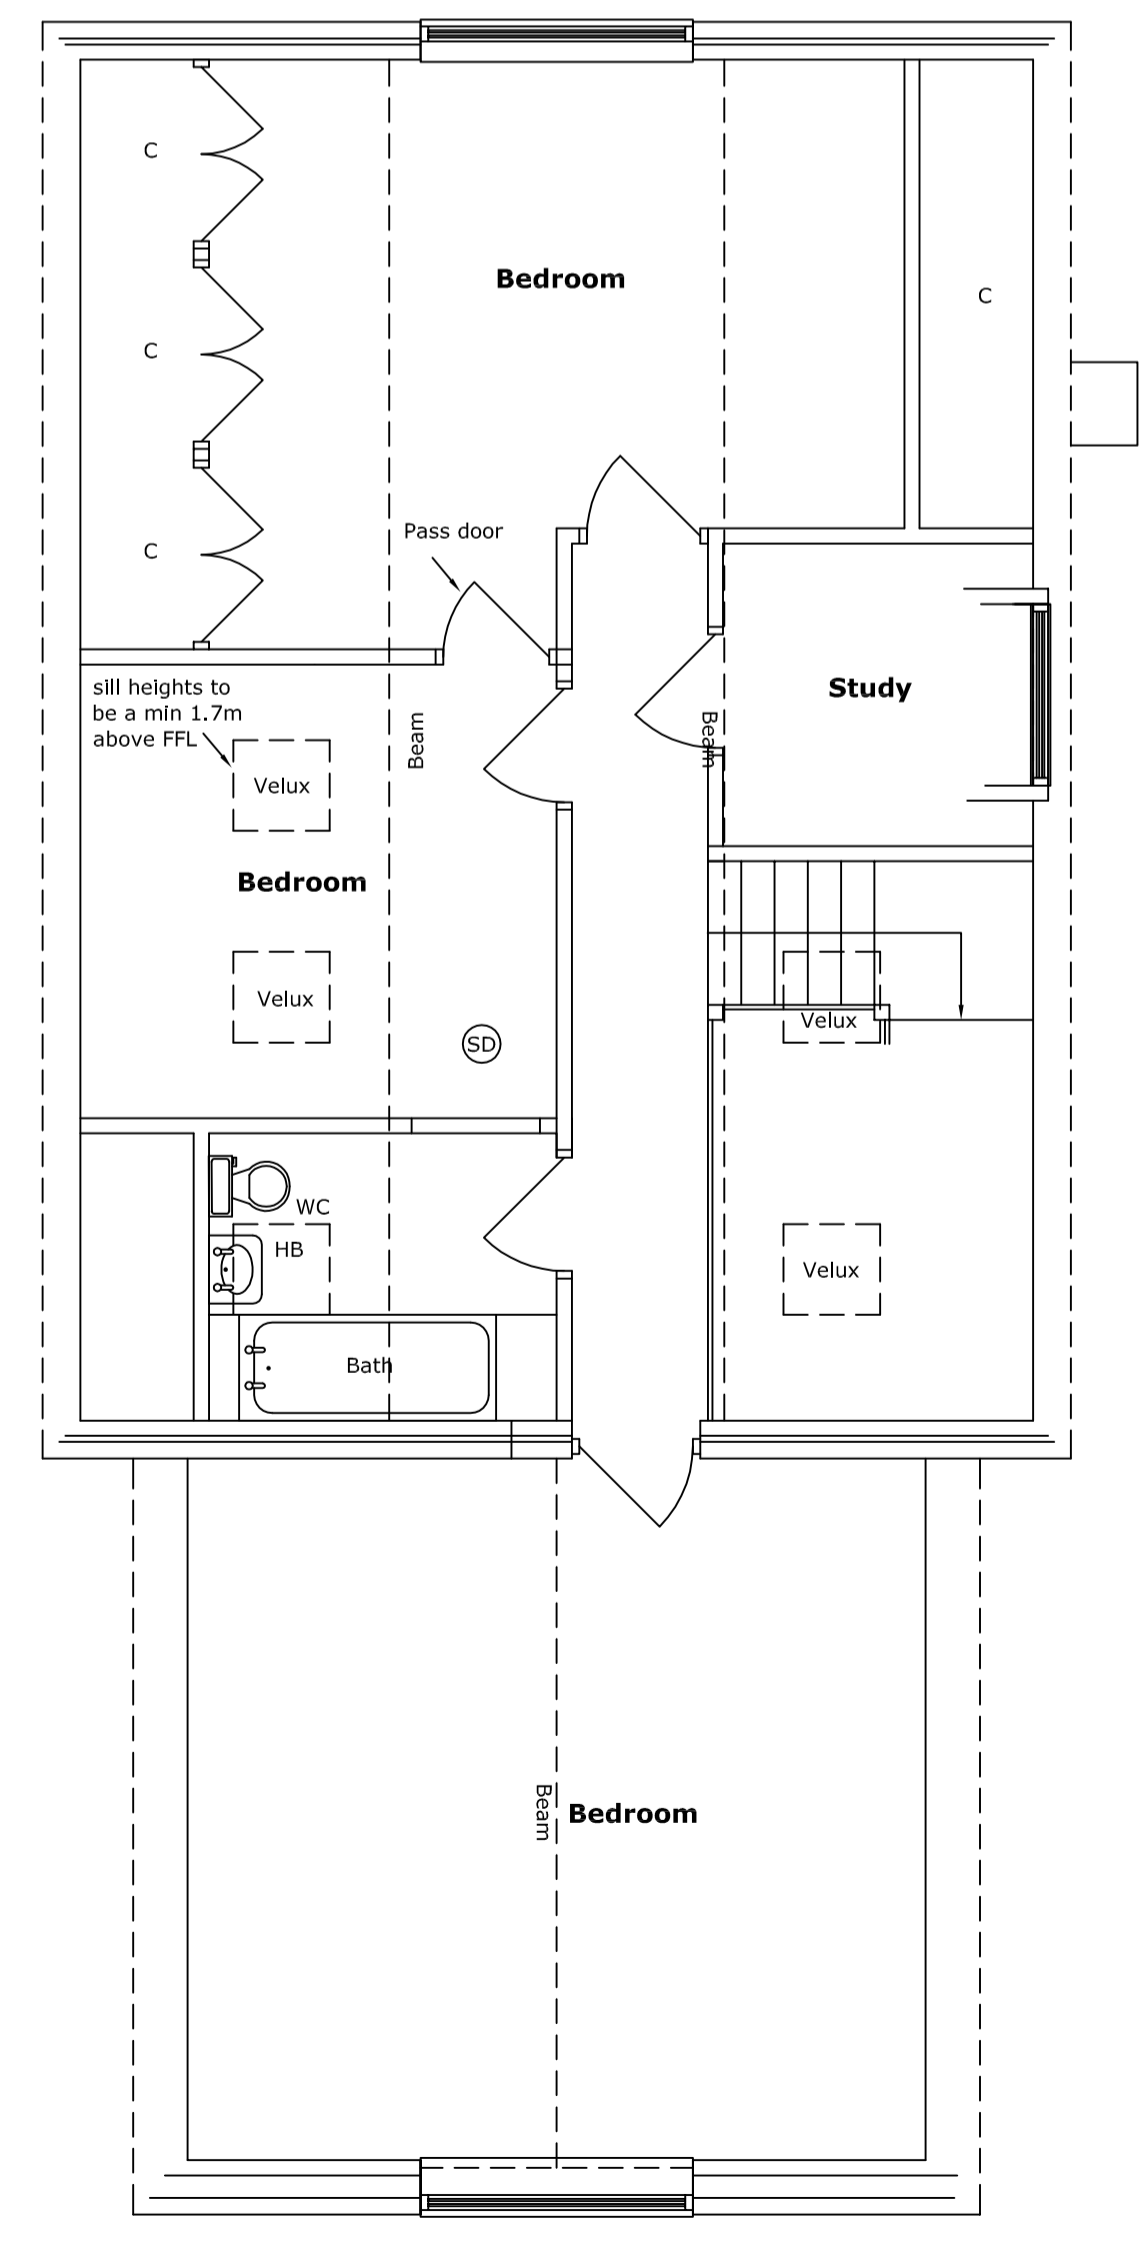


Proposed First Floor

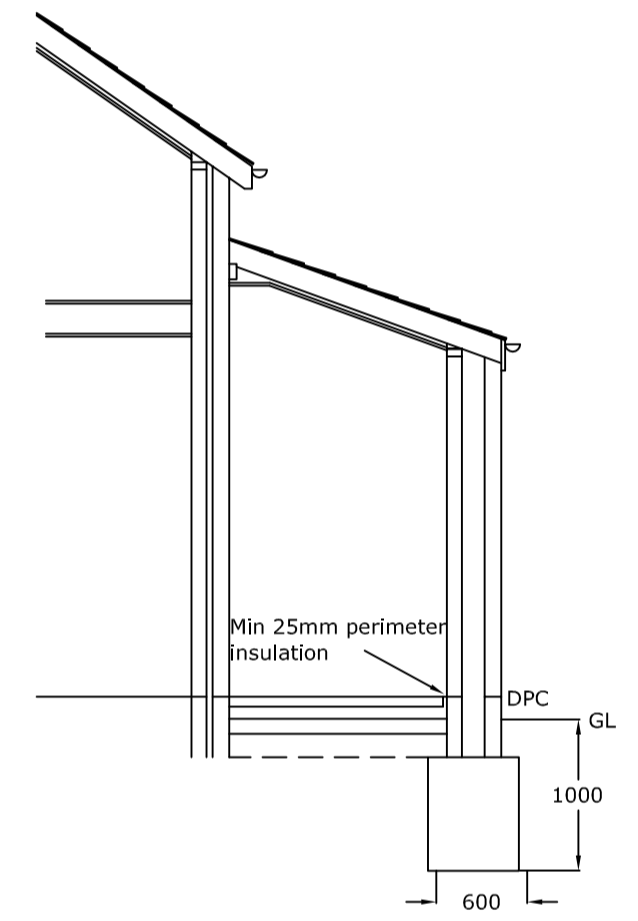

Section

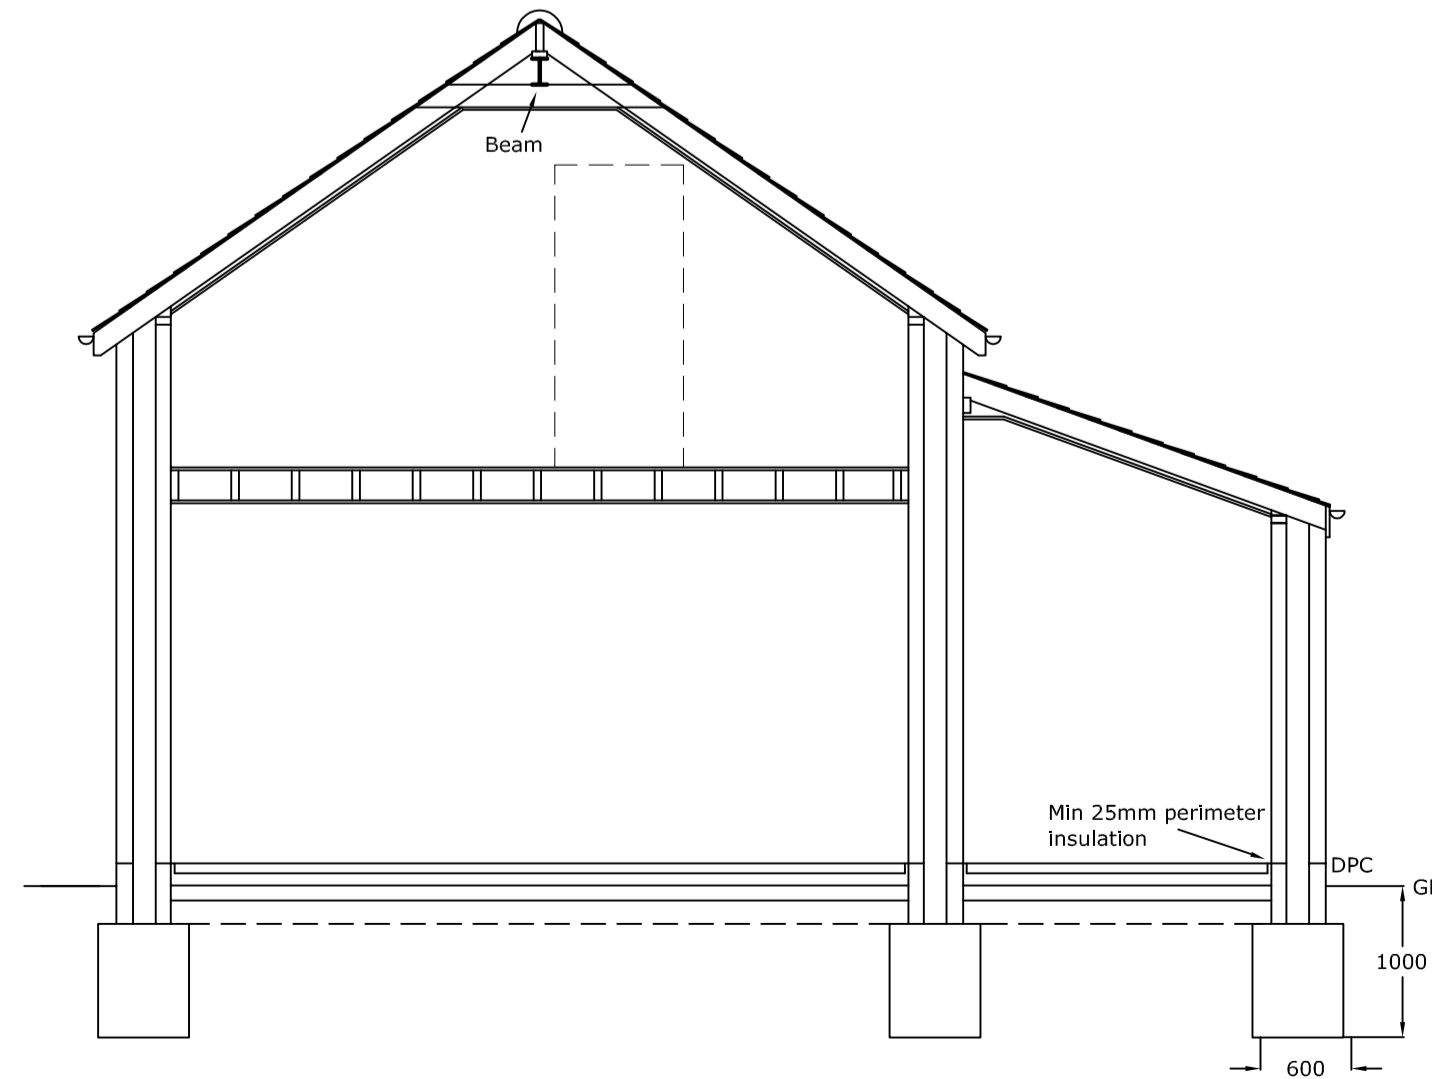

Section

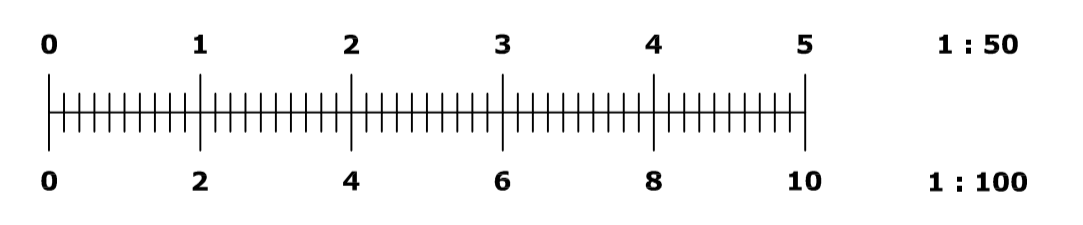

We have not been appointed as, nor accepted the role of, 'Principal Designer' with regard to the CDM 2015 regulations.

This drawing and any design shown upon it is the copyright of Michael Bullivant Associates and may not be altered, photographed, copied or reproduced without their written consent.

Michael Bullivant Associates
2A Golding Road
Cambridge CB1 3RP
01223 242491

Proposed Extension at
59 High Street, Lt. Wilbraham
For Ms E Tweedle

Scale	1 : 50 & 100	Drg. No.	8032
Date	Apr 2022	Revised	22/02/24