


Proposed Rear Elevation (Elevation C)

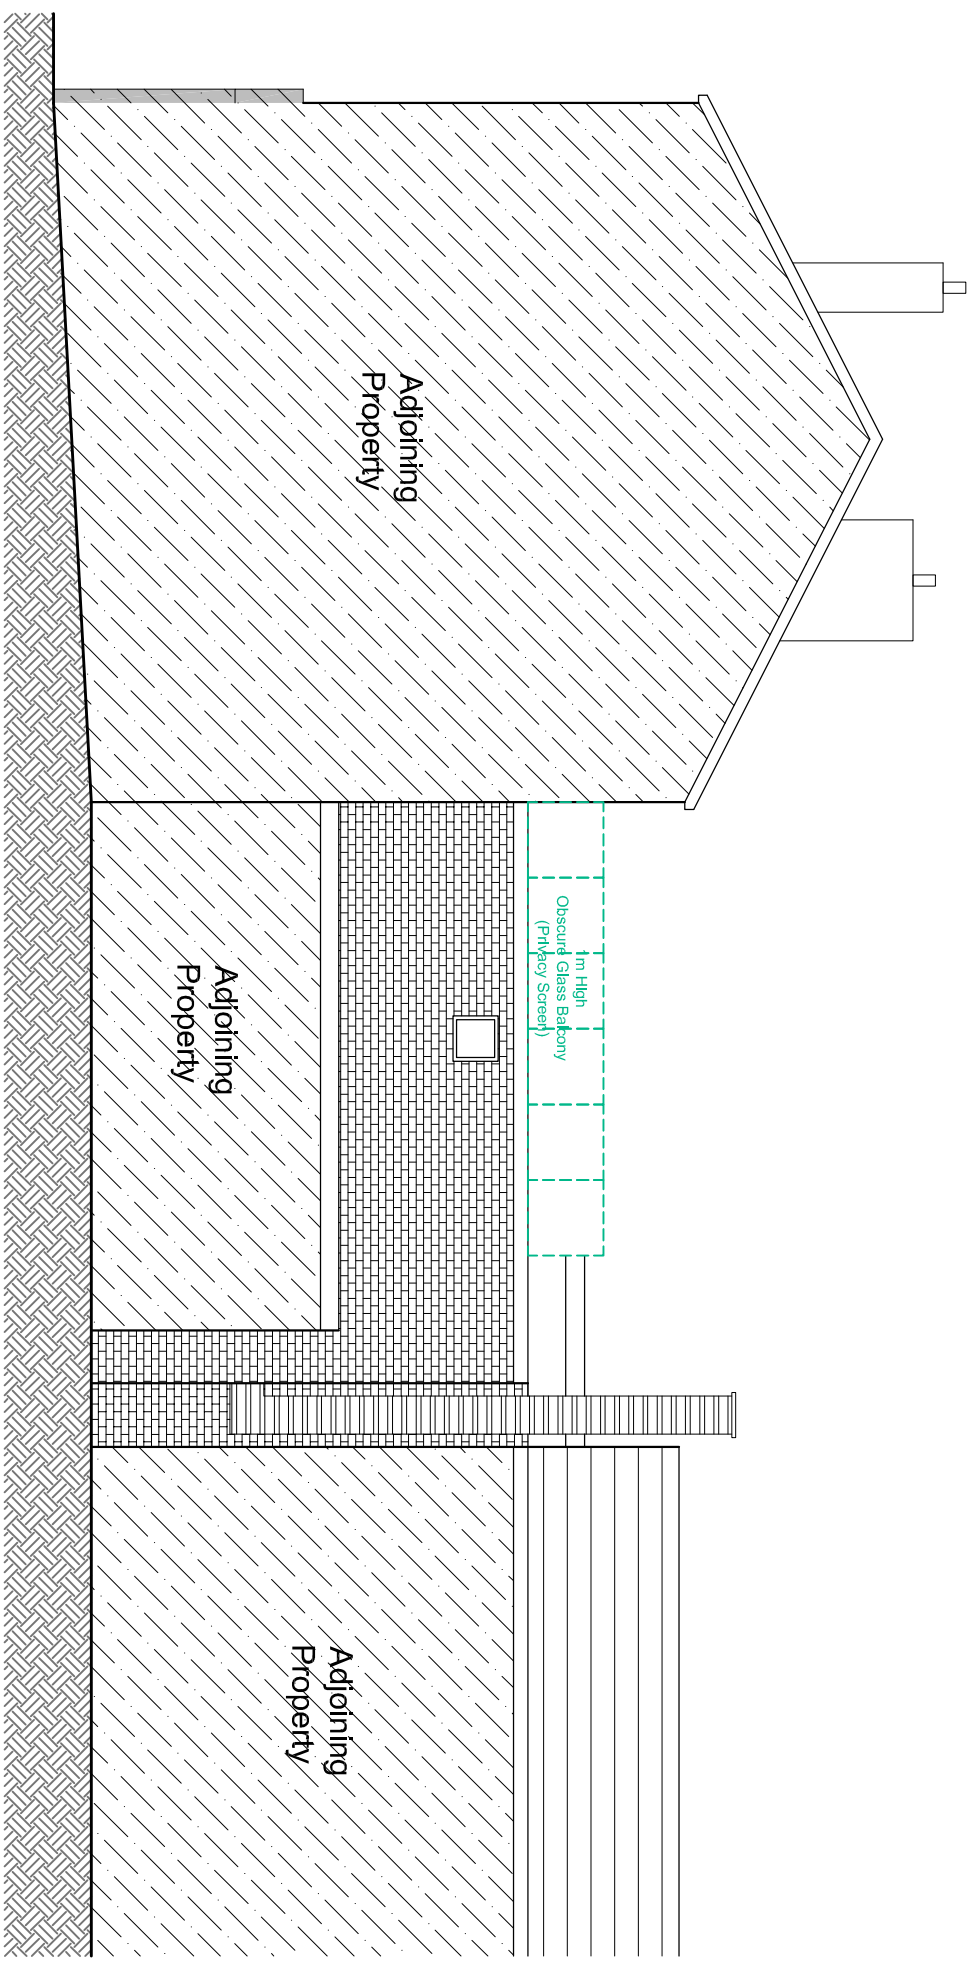

Proposed Side Elevation (Elevation D)

Simple And Professional



M: 07877 979689 E: mailsapdesigns@gmail.com

Title: 119-121 Market Street,

Chorley

Lancashire

PR7 2SQ

PROPOSED ELEVATIONS 2/2

Project No: 818-DWG-12

Please Note:

The Contractor is to check all levels, and verify all dimensions and heights on site prior to commencement of construction work. The client/designer should be contacted immediately if the assumptions used in the design and drawing preparations differ to that found on site. These drawings/spec are issued for client approval purpose only and not intended as a working drawing. As such the designer will not consider any claims arising from this drawing, whether directly or indirectly. All works must be to highest standards.

Scale: 1:100 @ A3



Client: Mrs Hoza Nadar

Drawn: NYB

Date: FEB 2024

Amendments: