

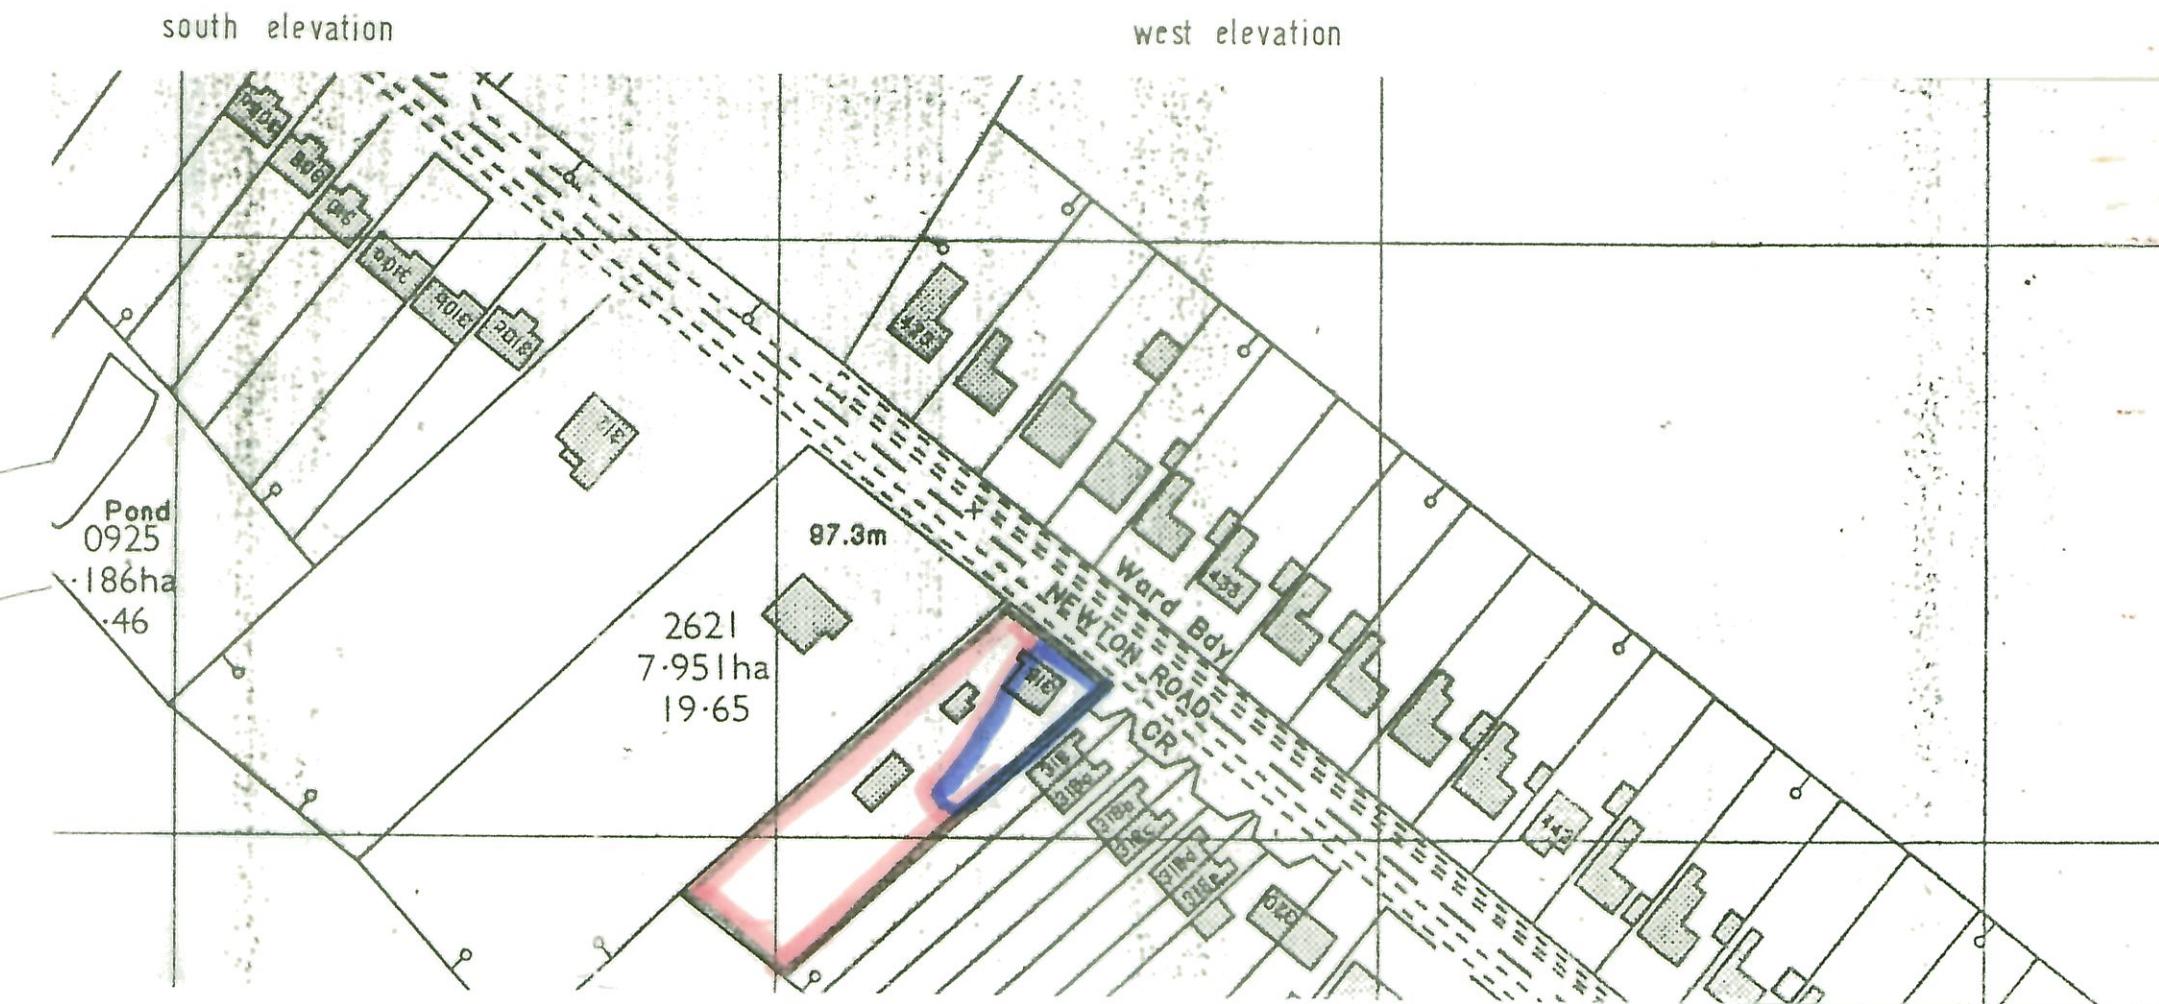
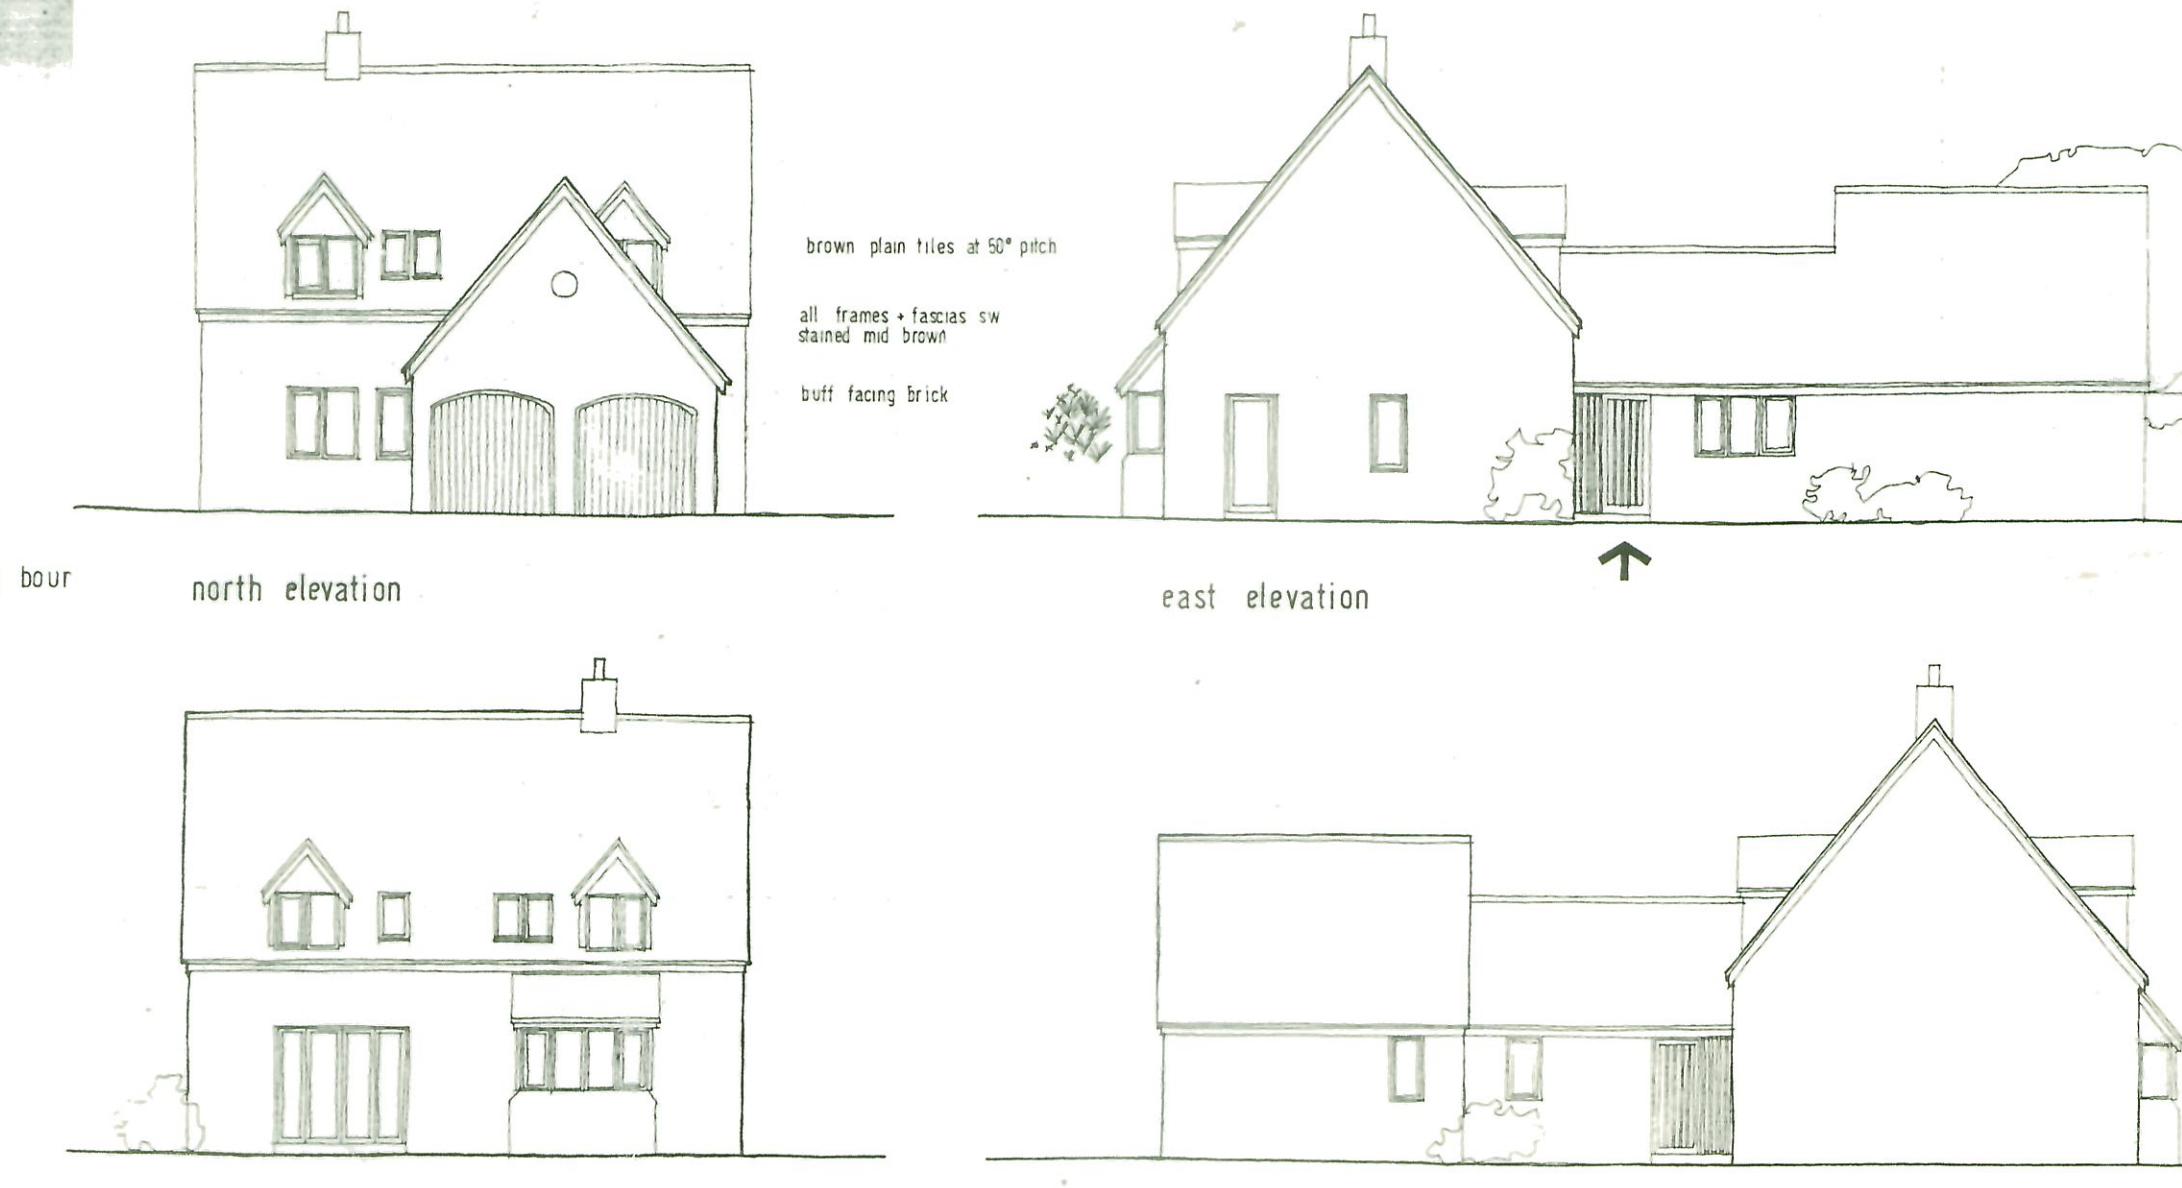
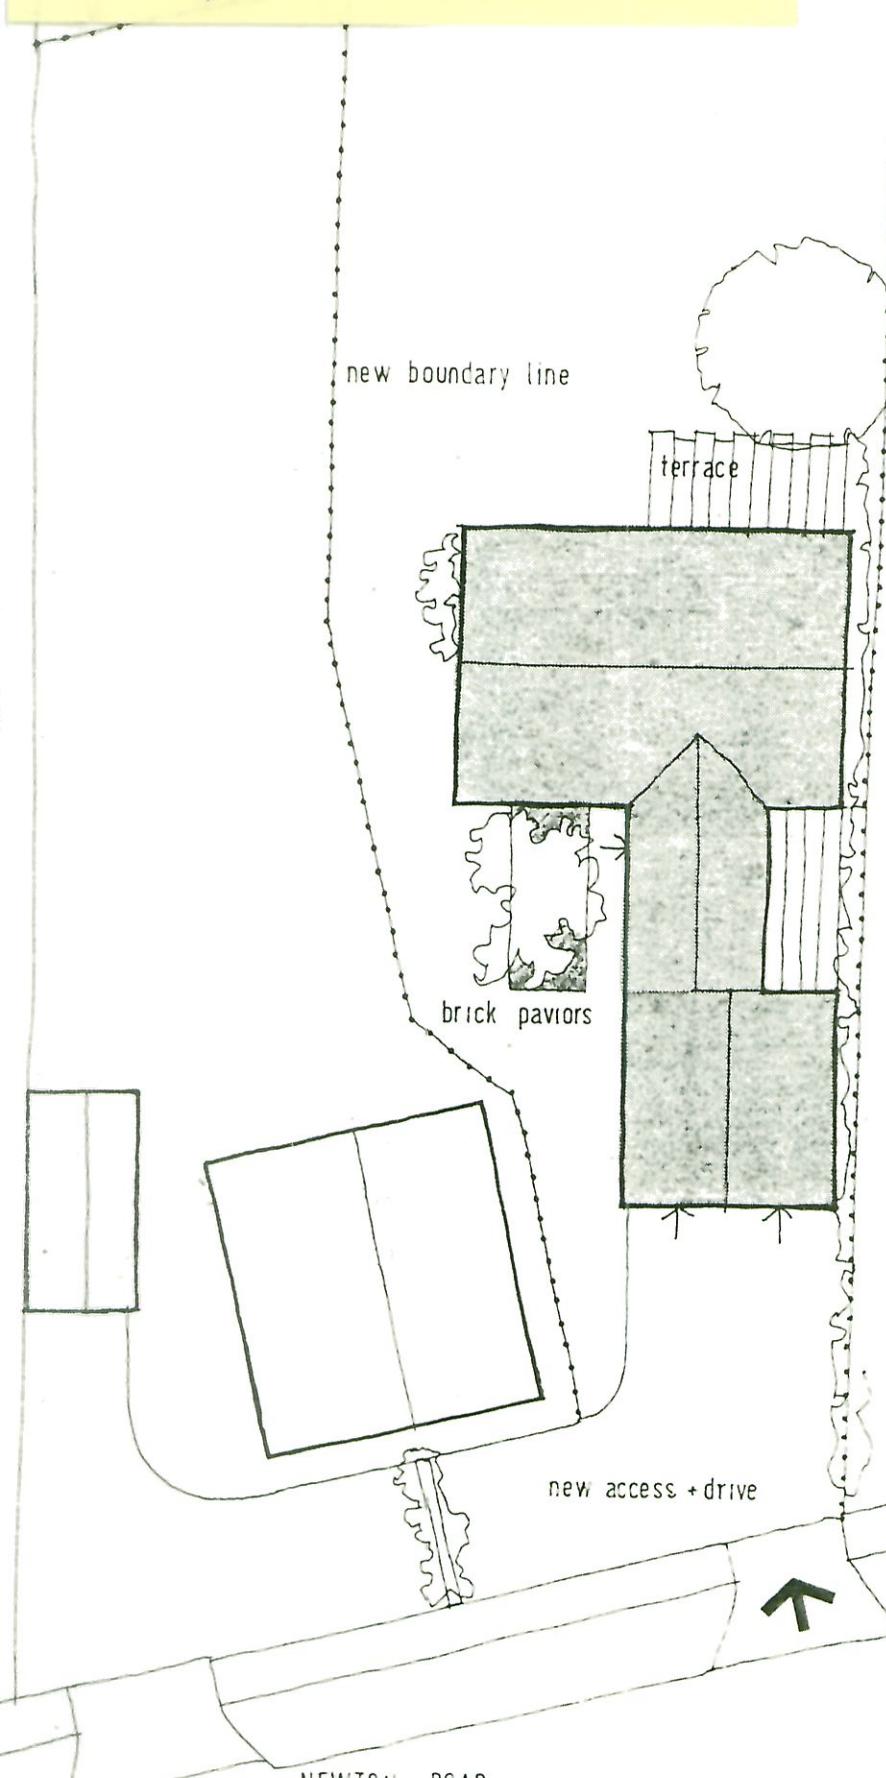


88/1253

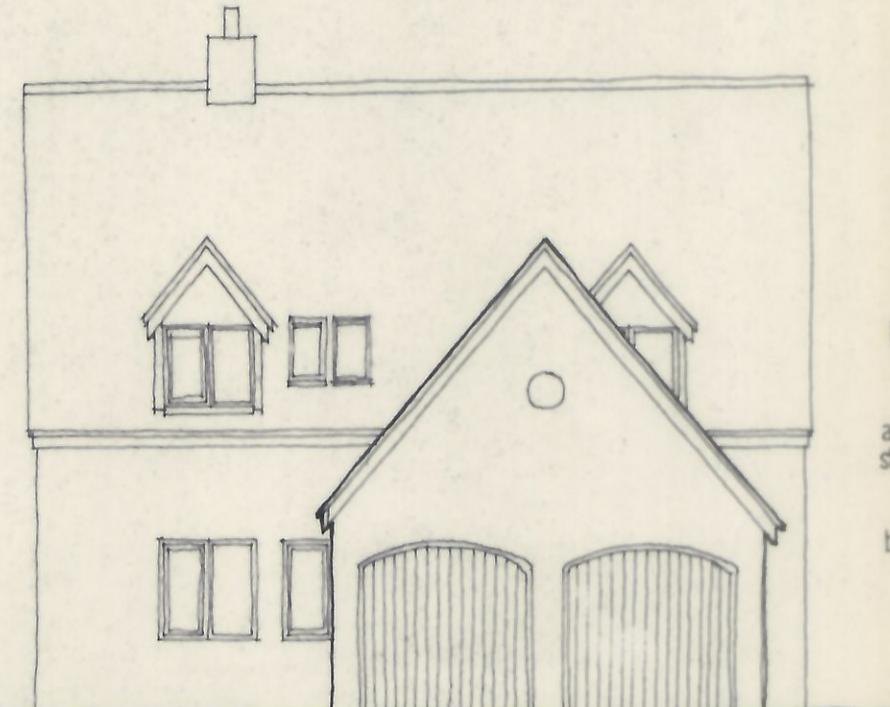


SUPERSEDED


north elevation

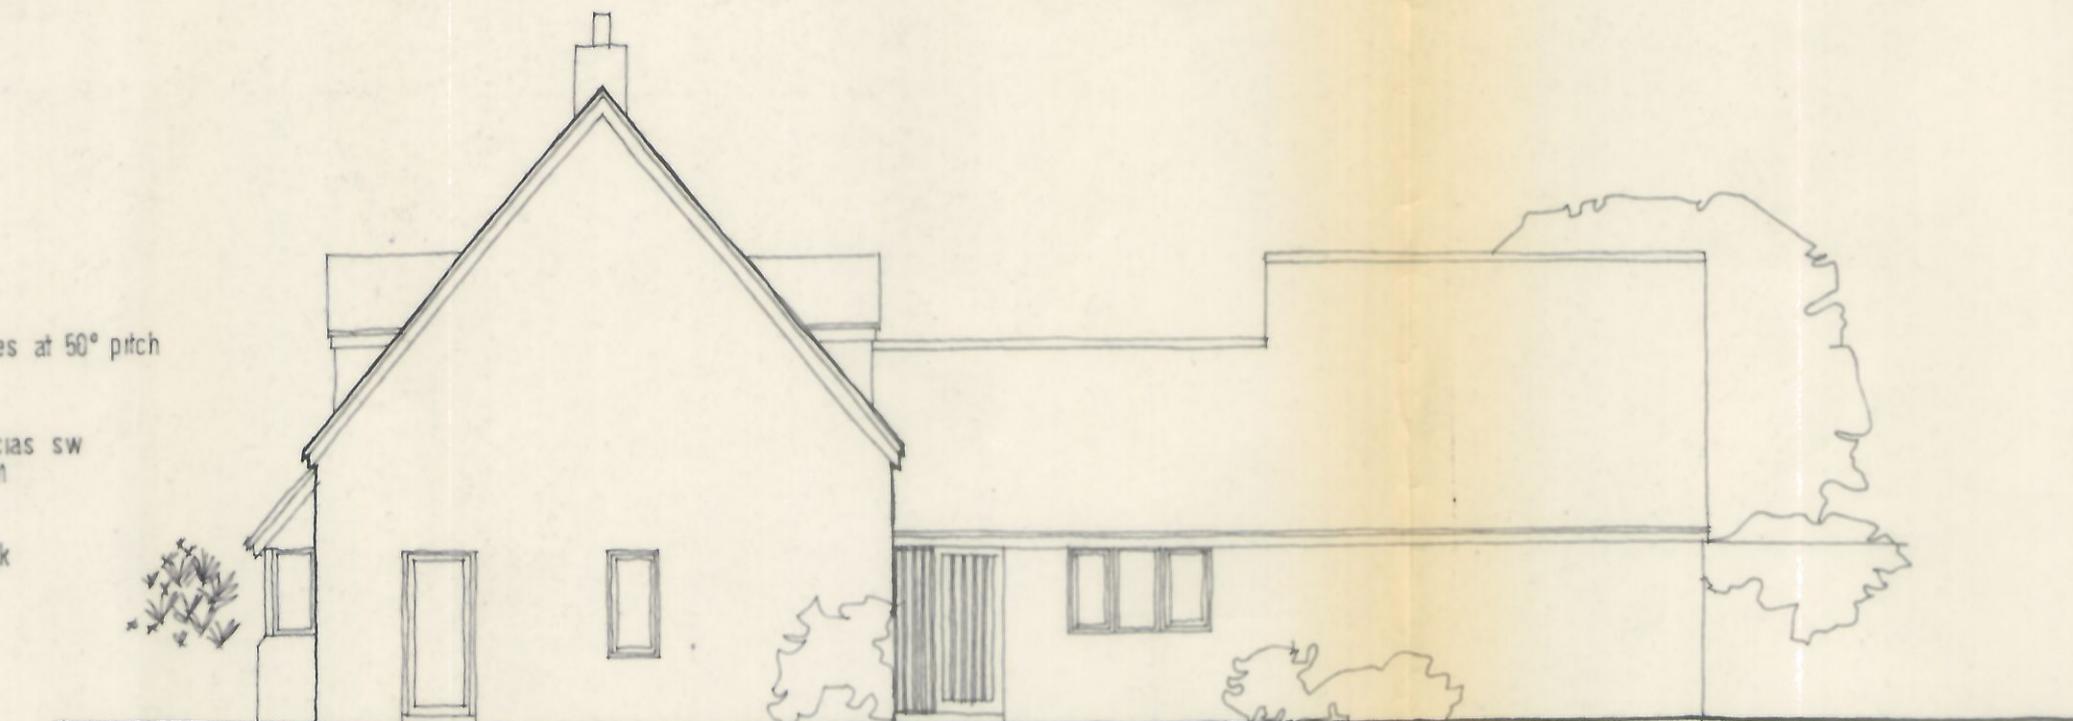


east elevation

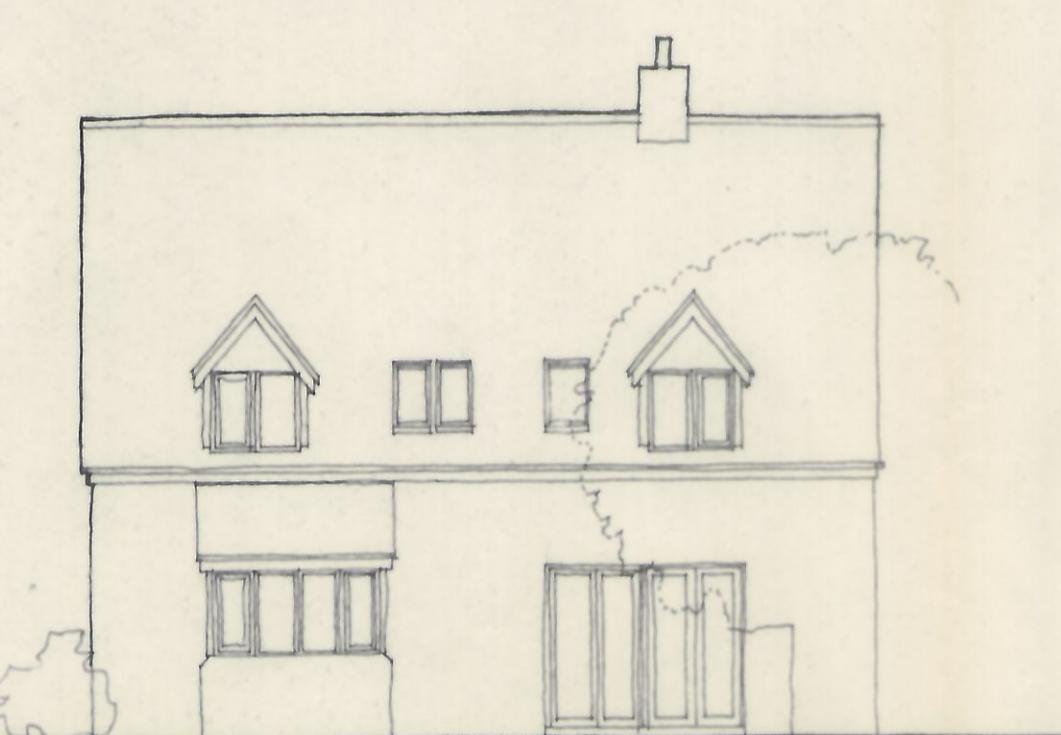


south elevation

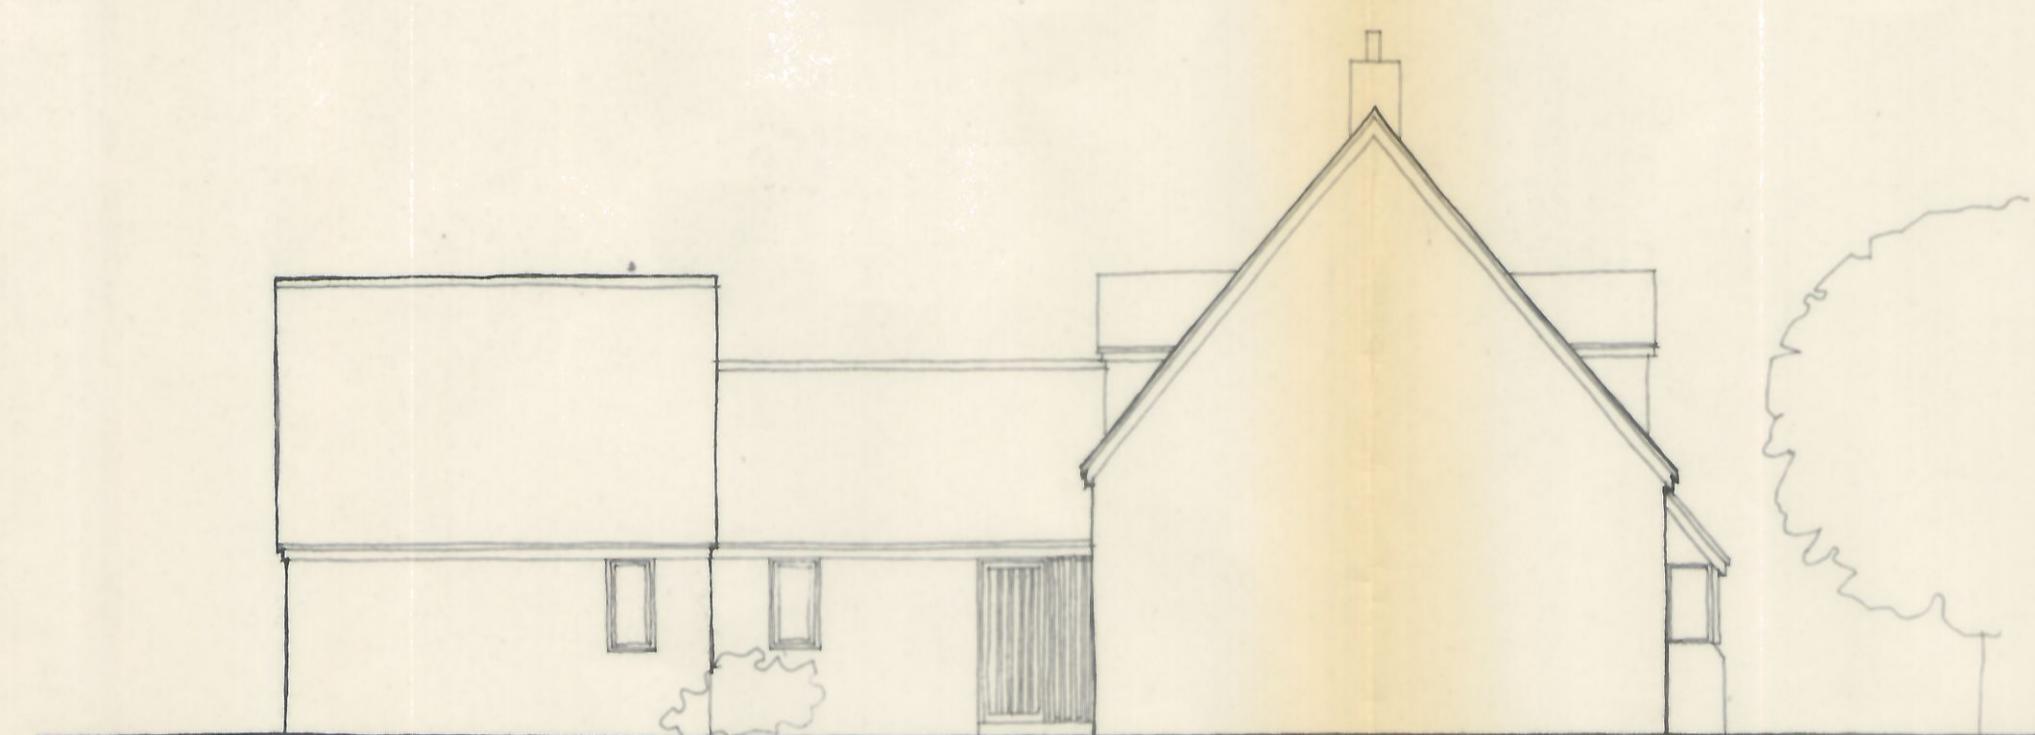


west elevation

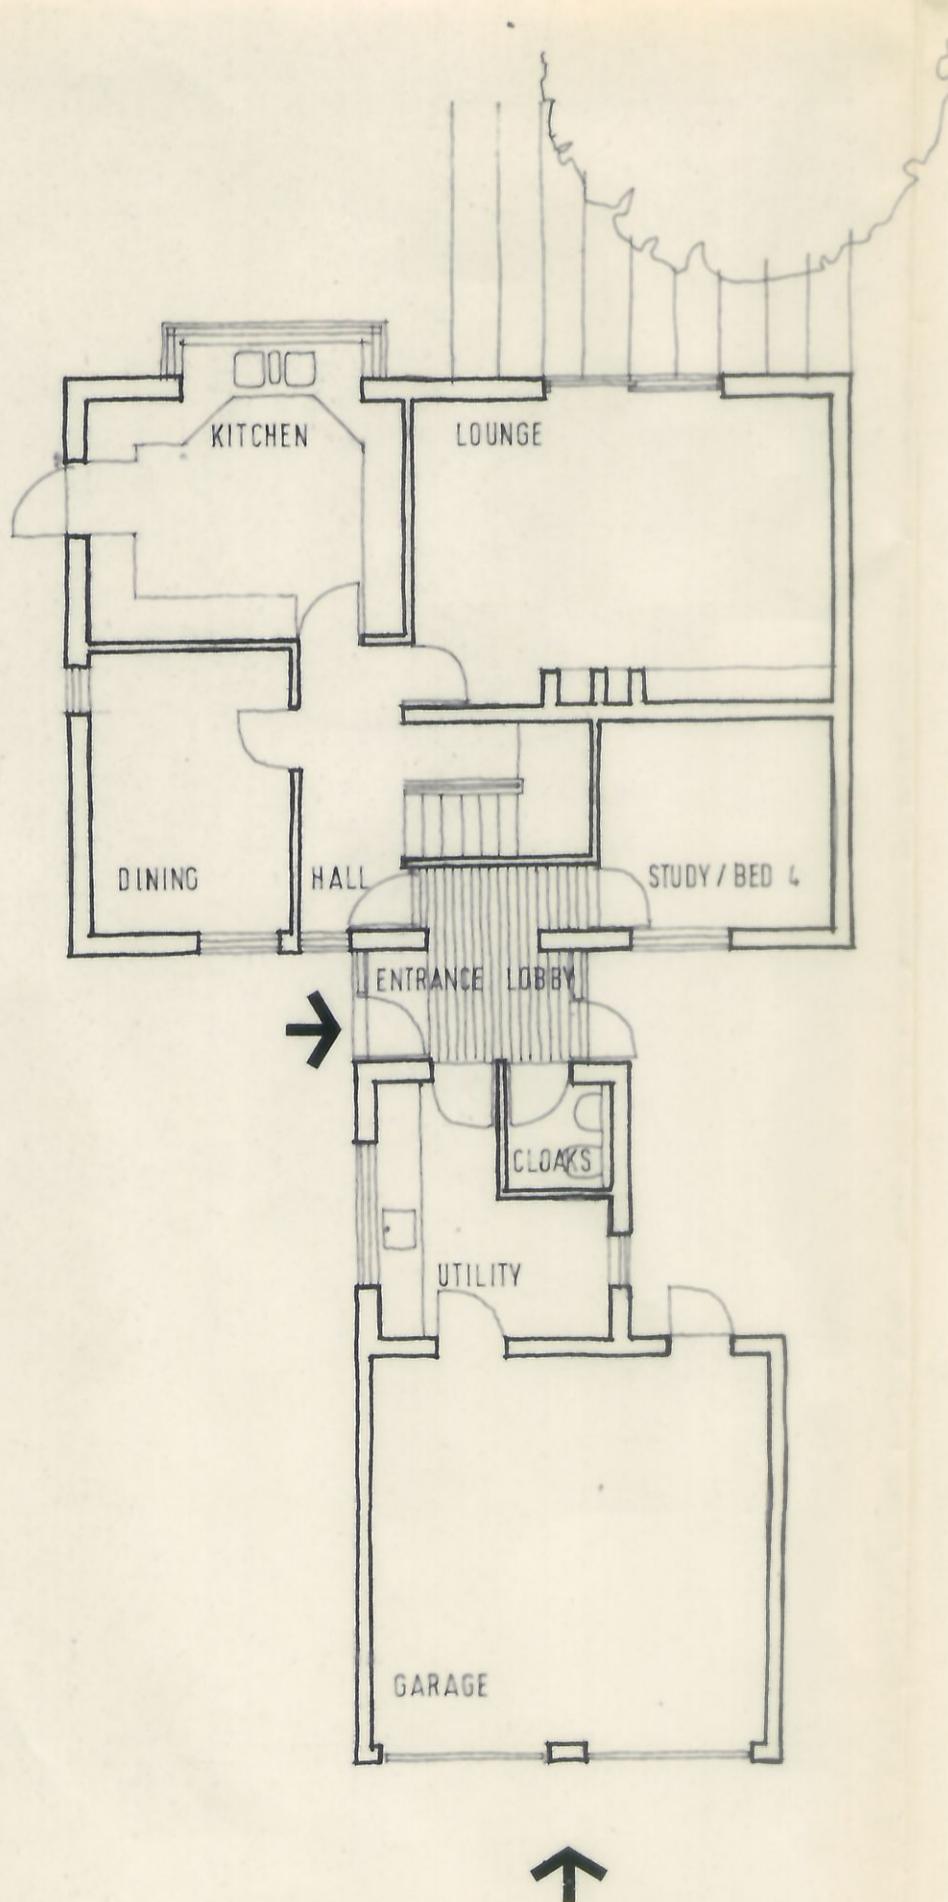


ground floor plan

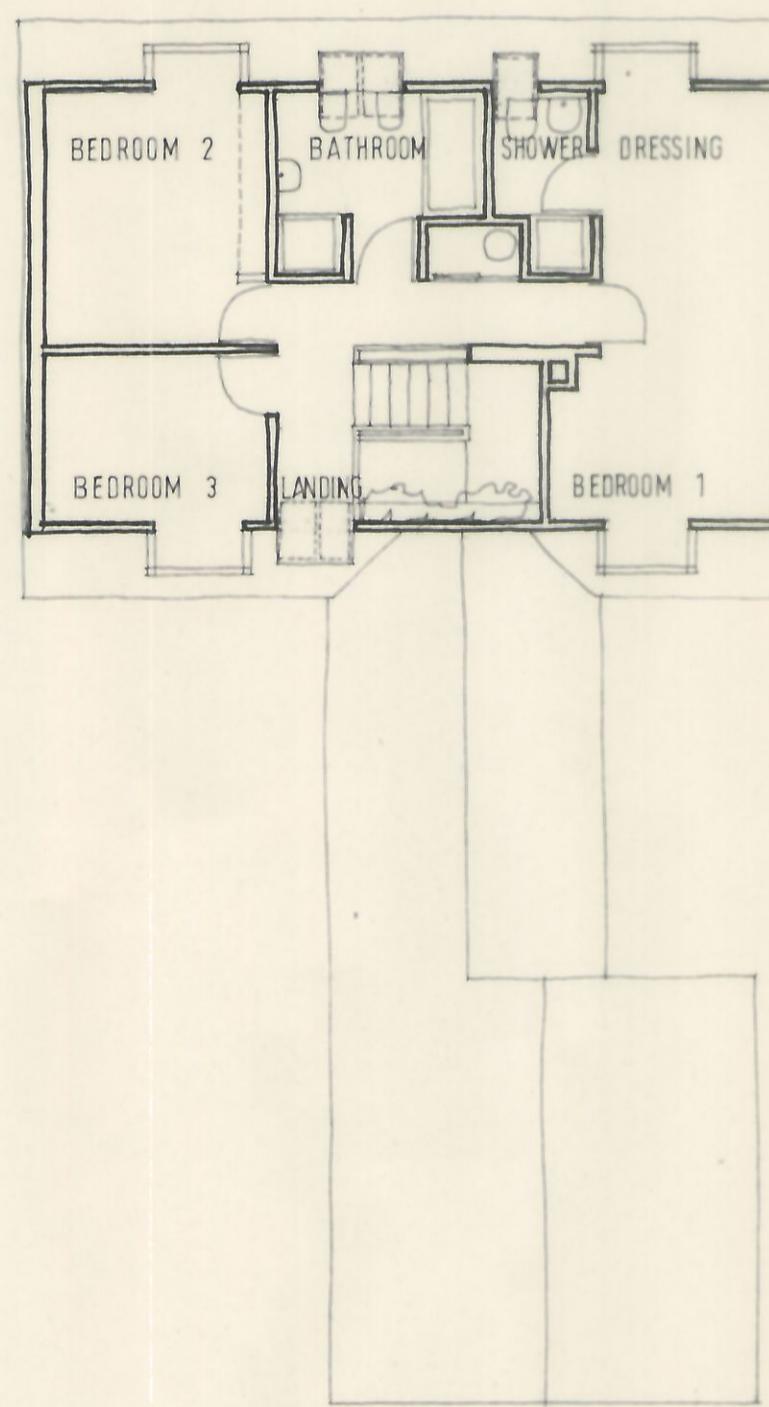

first floor plan

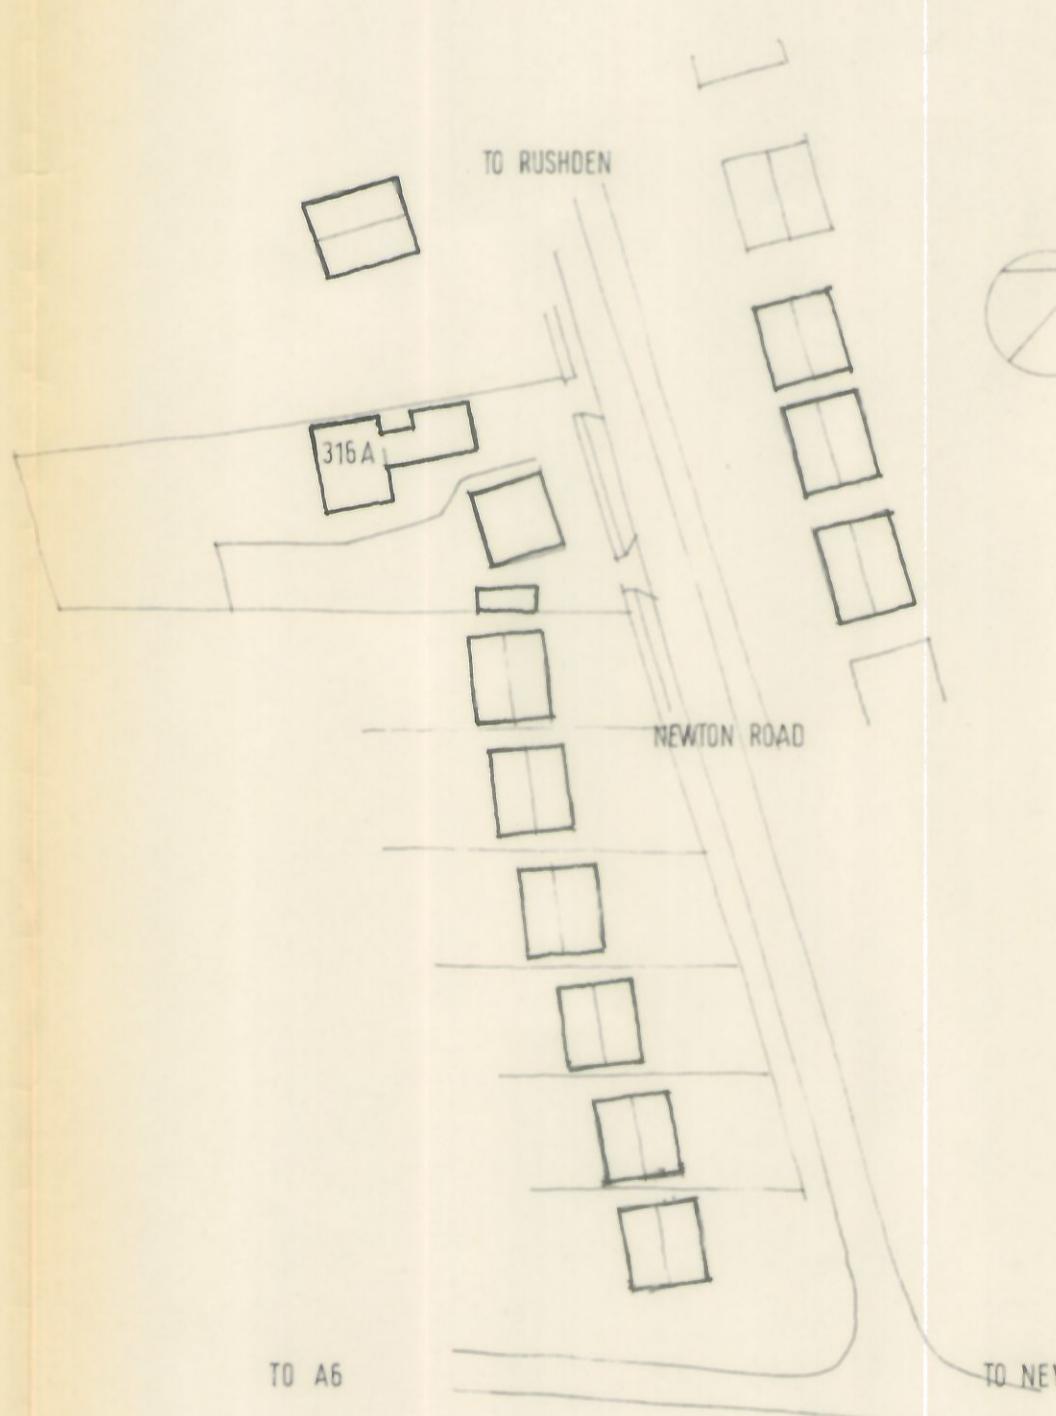

location plan

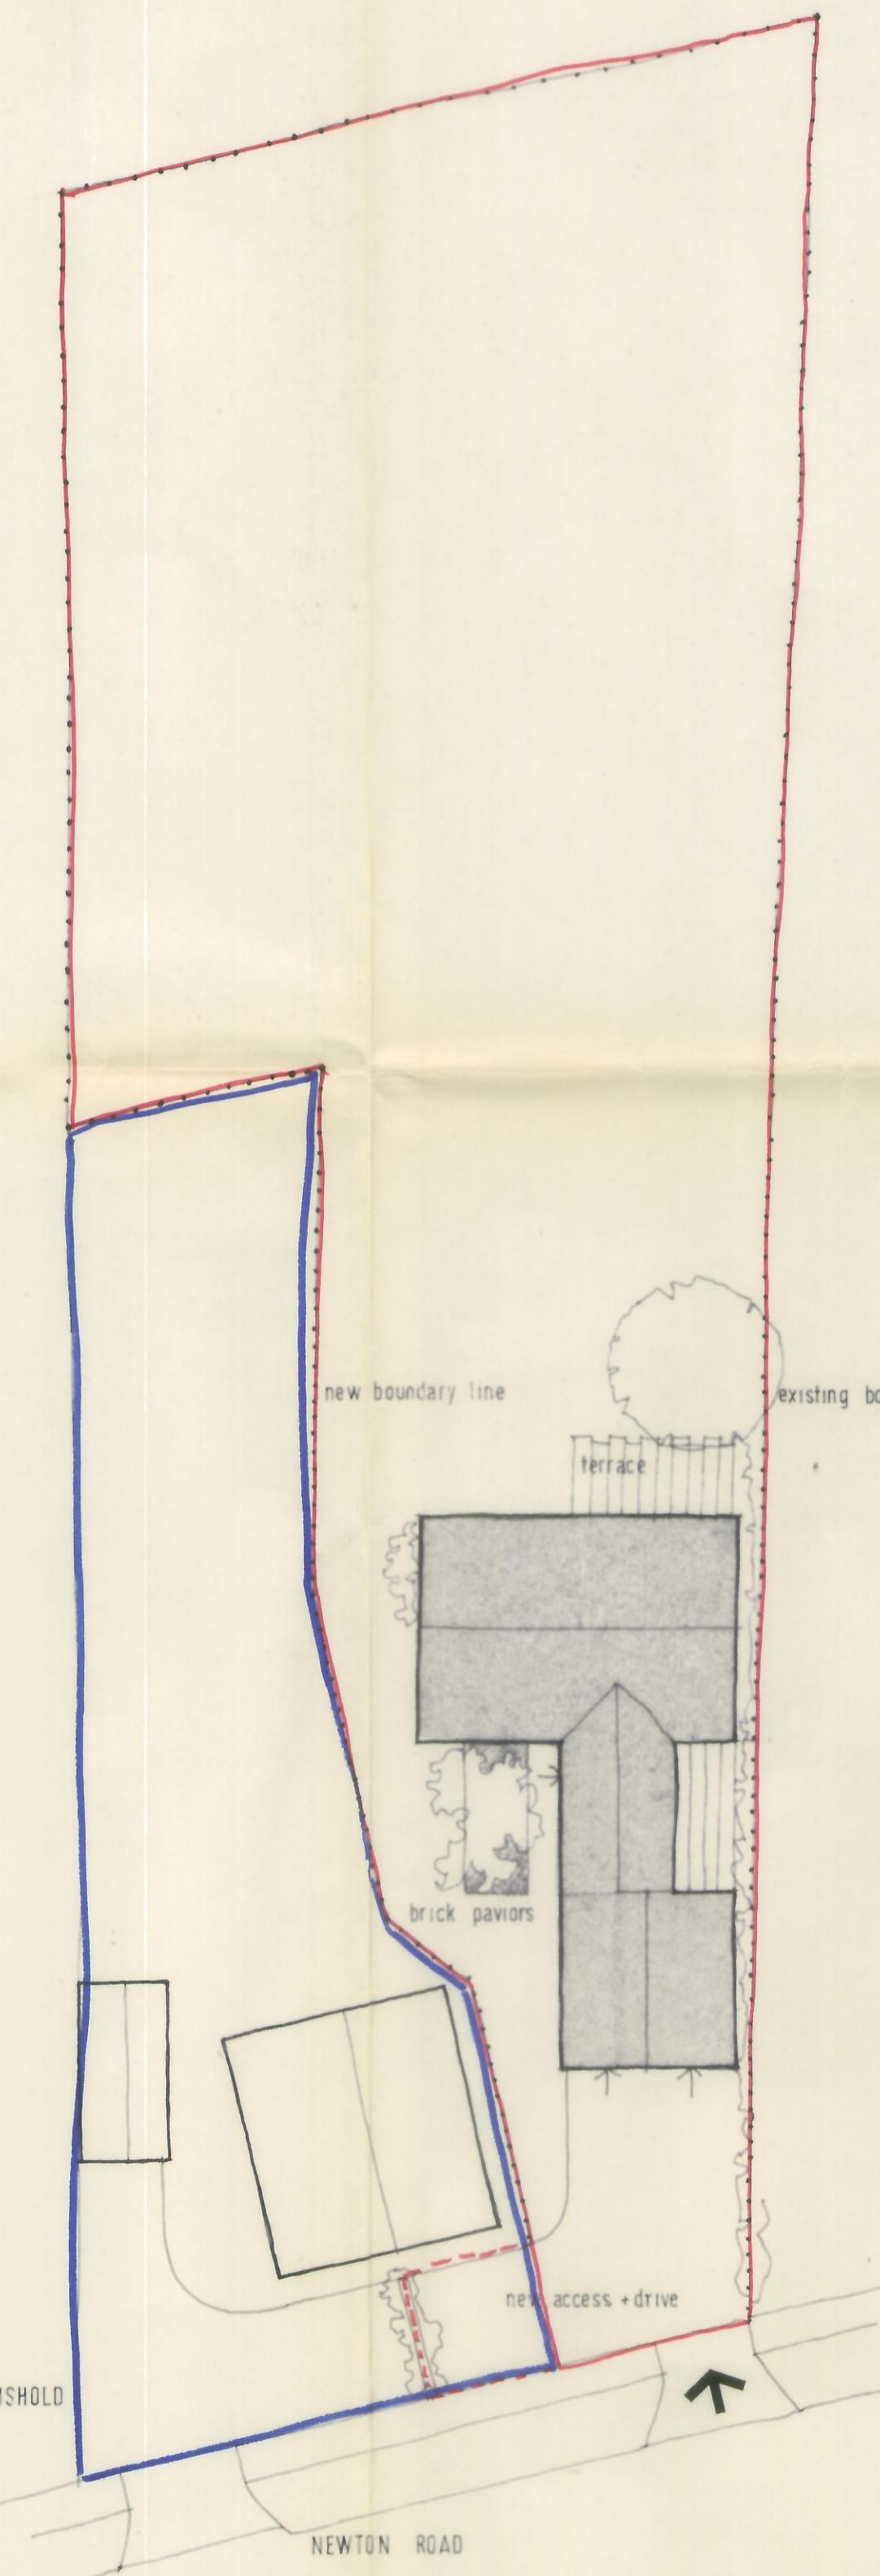

site layout

PETER HADDON AND PARTNERS

THE OLD RECTORY
MILTON MALSOR
NORTHAMPTON 858916

CHARTERED ARCHITECTS

REVISIONS

Contractors must check all dimensions on site; all discrepancies must be reported immediately to the architect before proceeding.

PROPOSED RESIDENCE
NEWTON ROAD RUSHDEN

SKETCH DESIGN

SCALE
1:100 1200DATE
SEPT '88DRAWN
AB.


DWG NO

1736/3


This drawing is copyright




north elevation

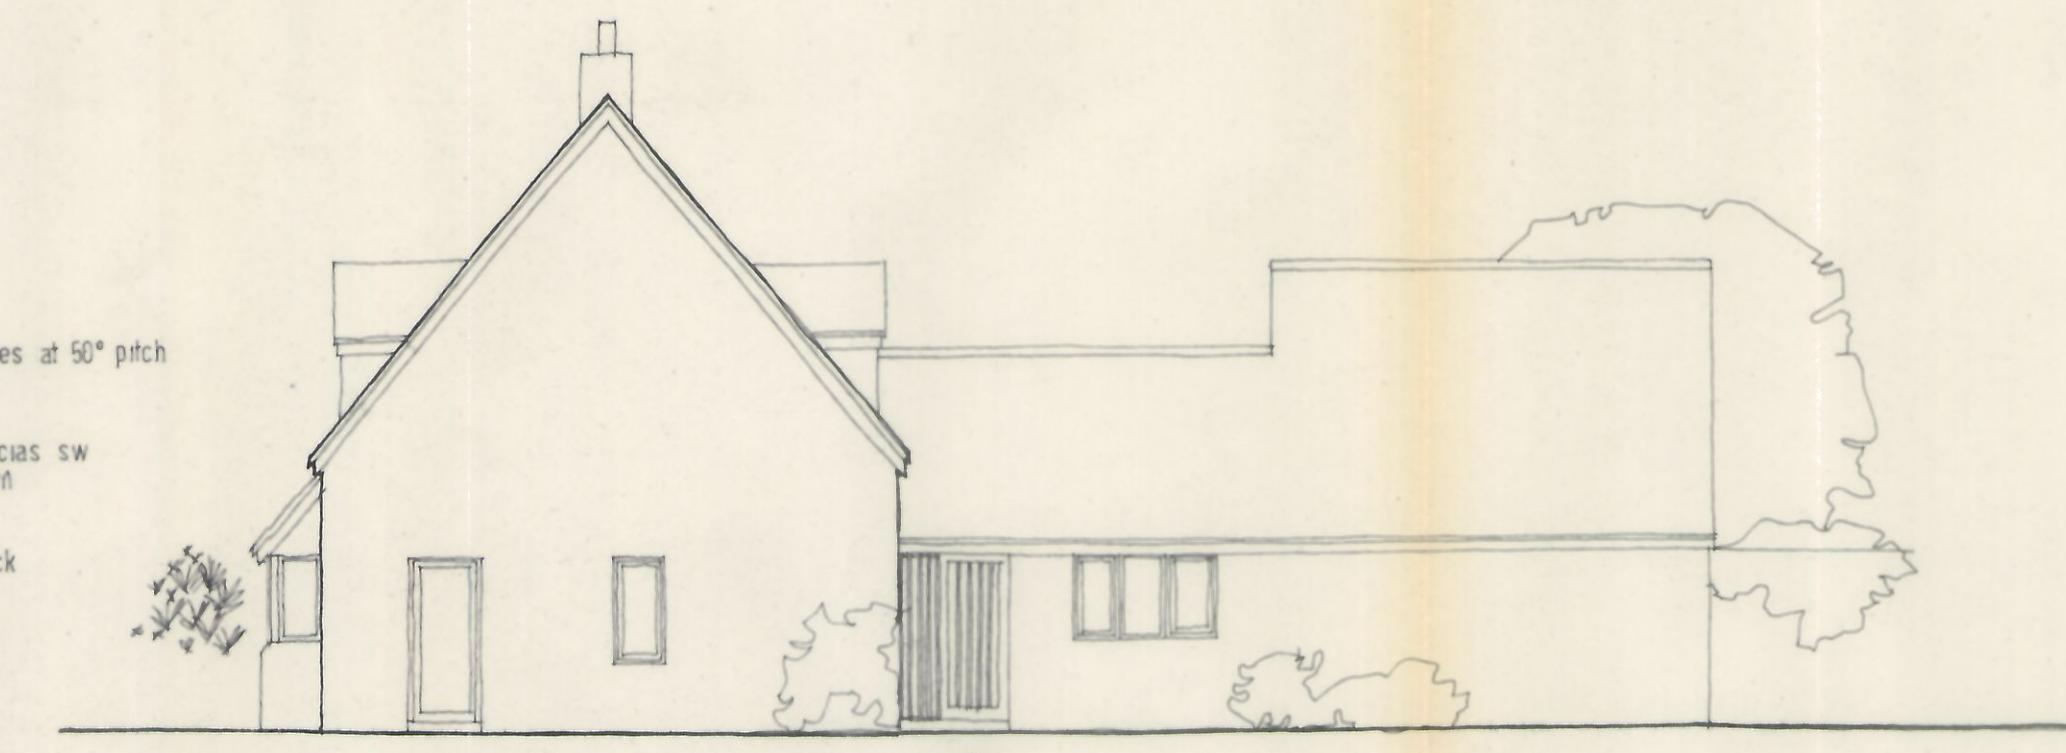


east elevation

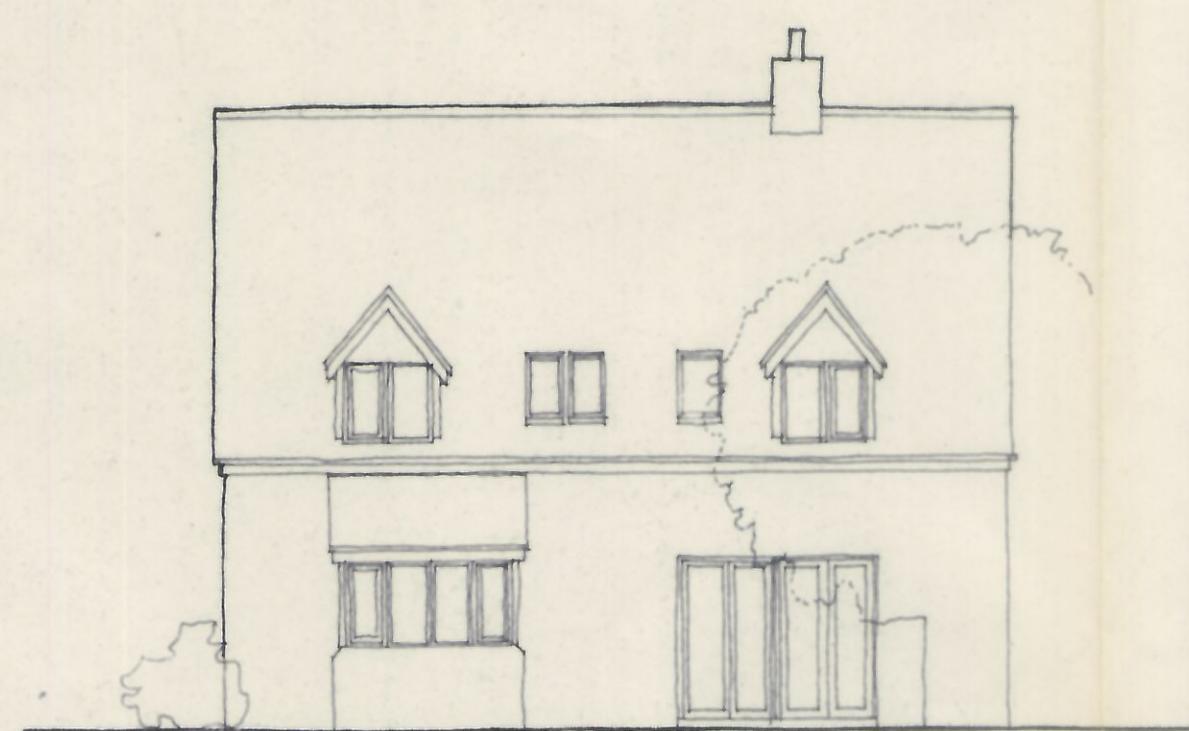


south elevation

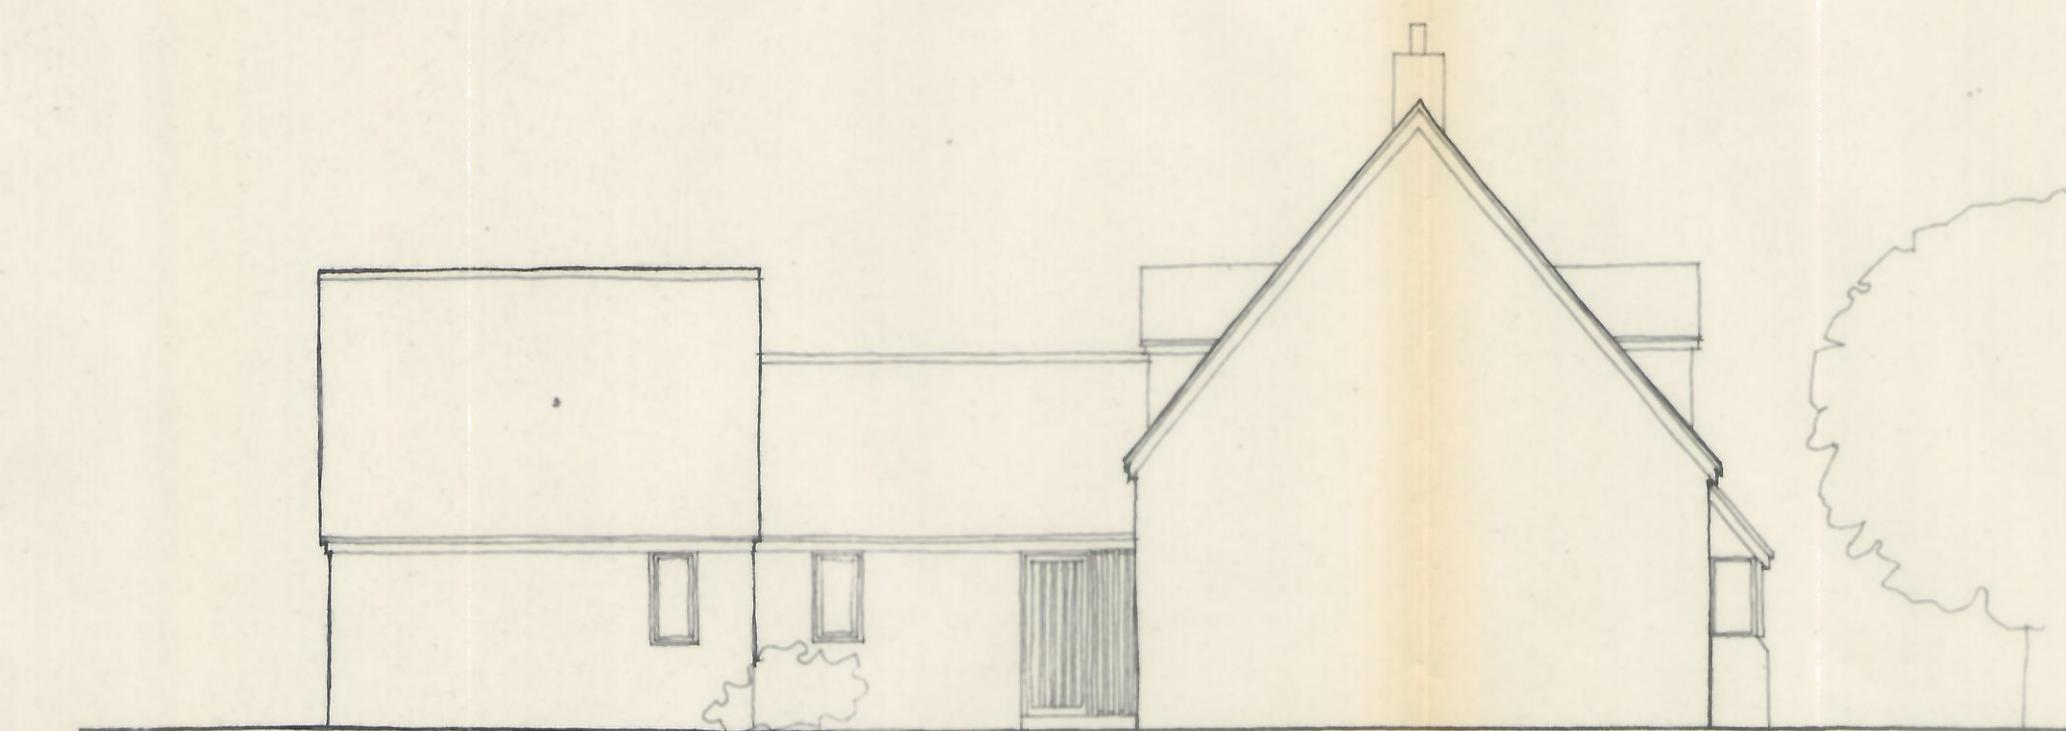


west elevation

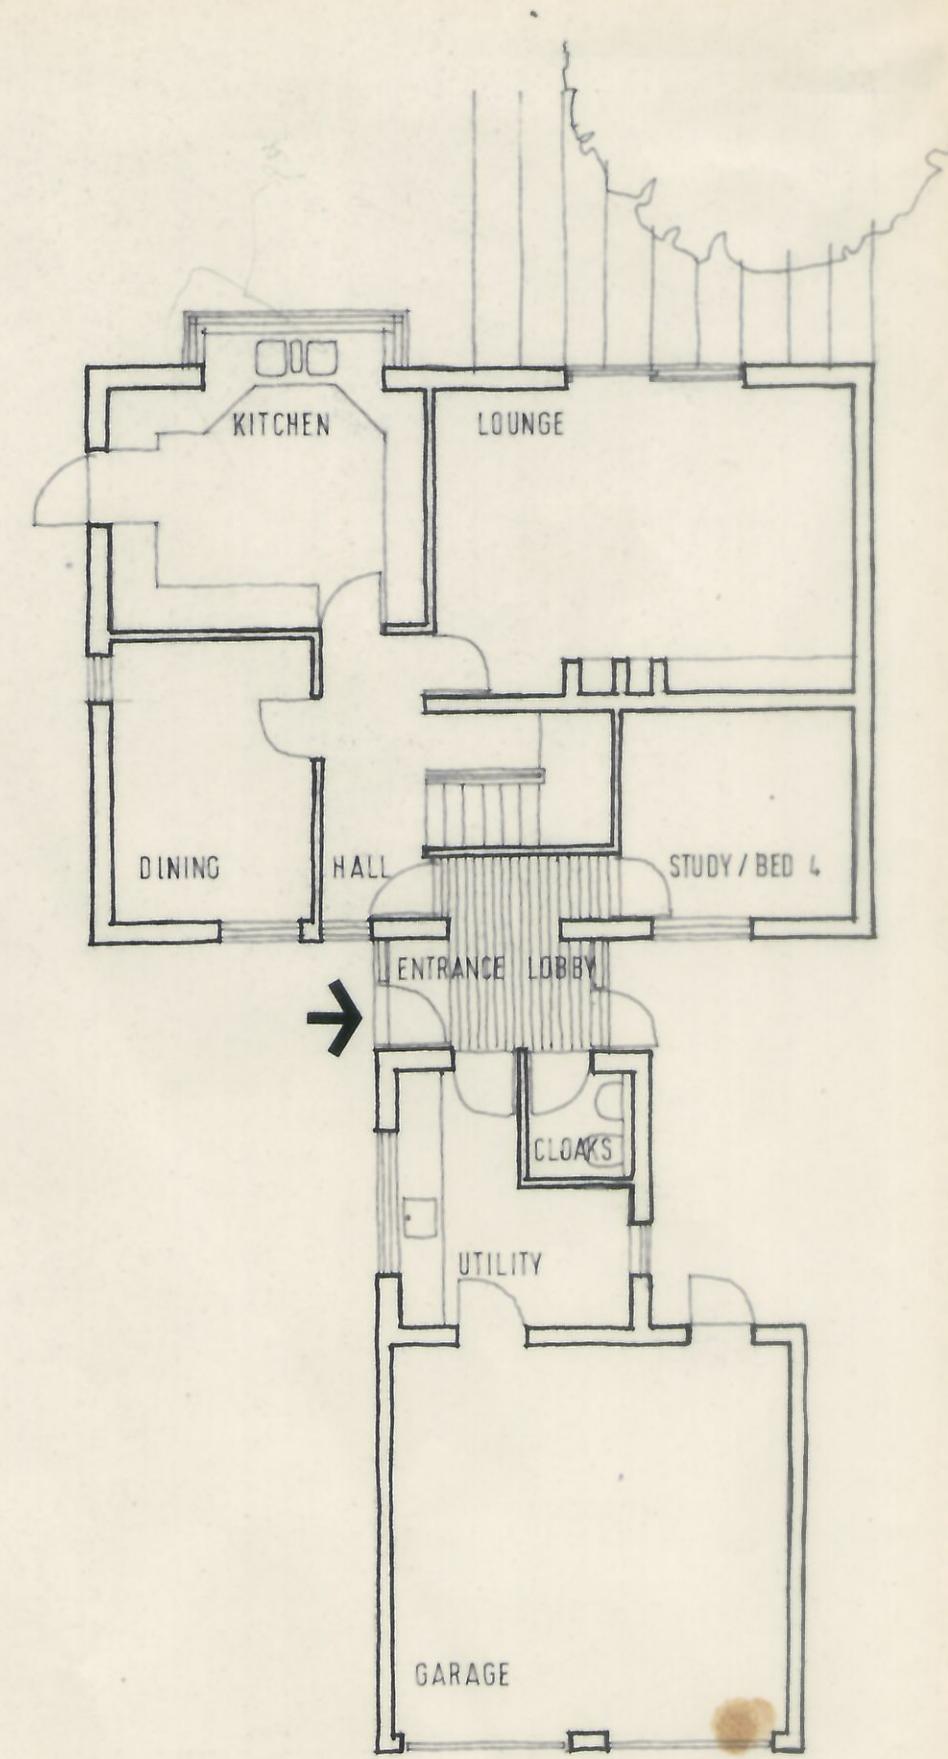


ground floor plan

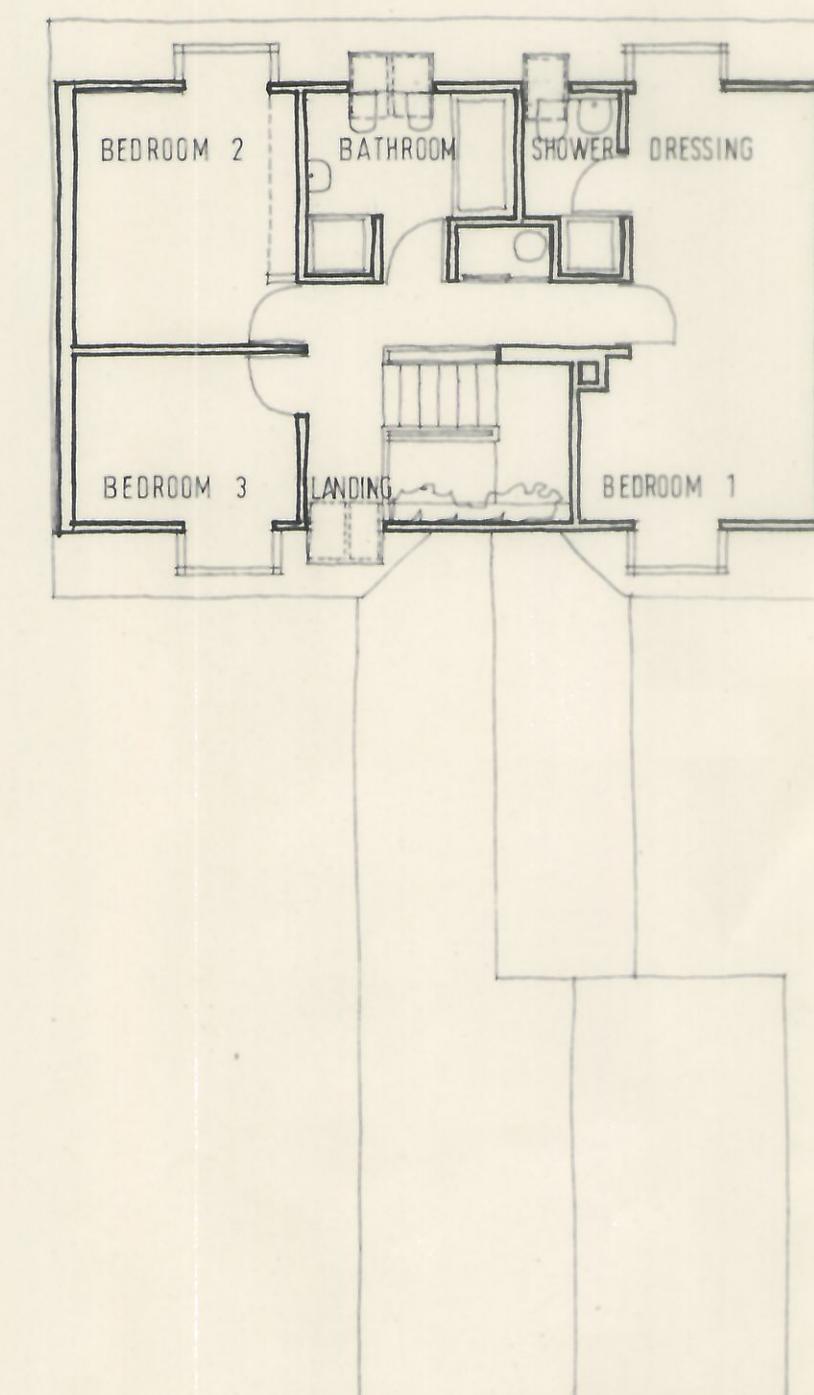

first floor plan

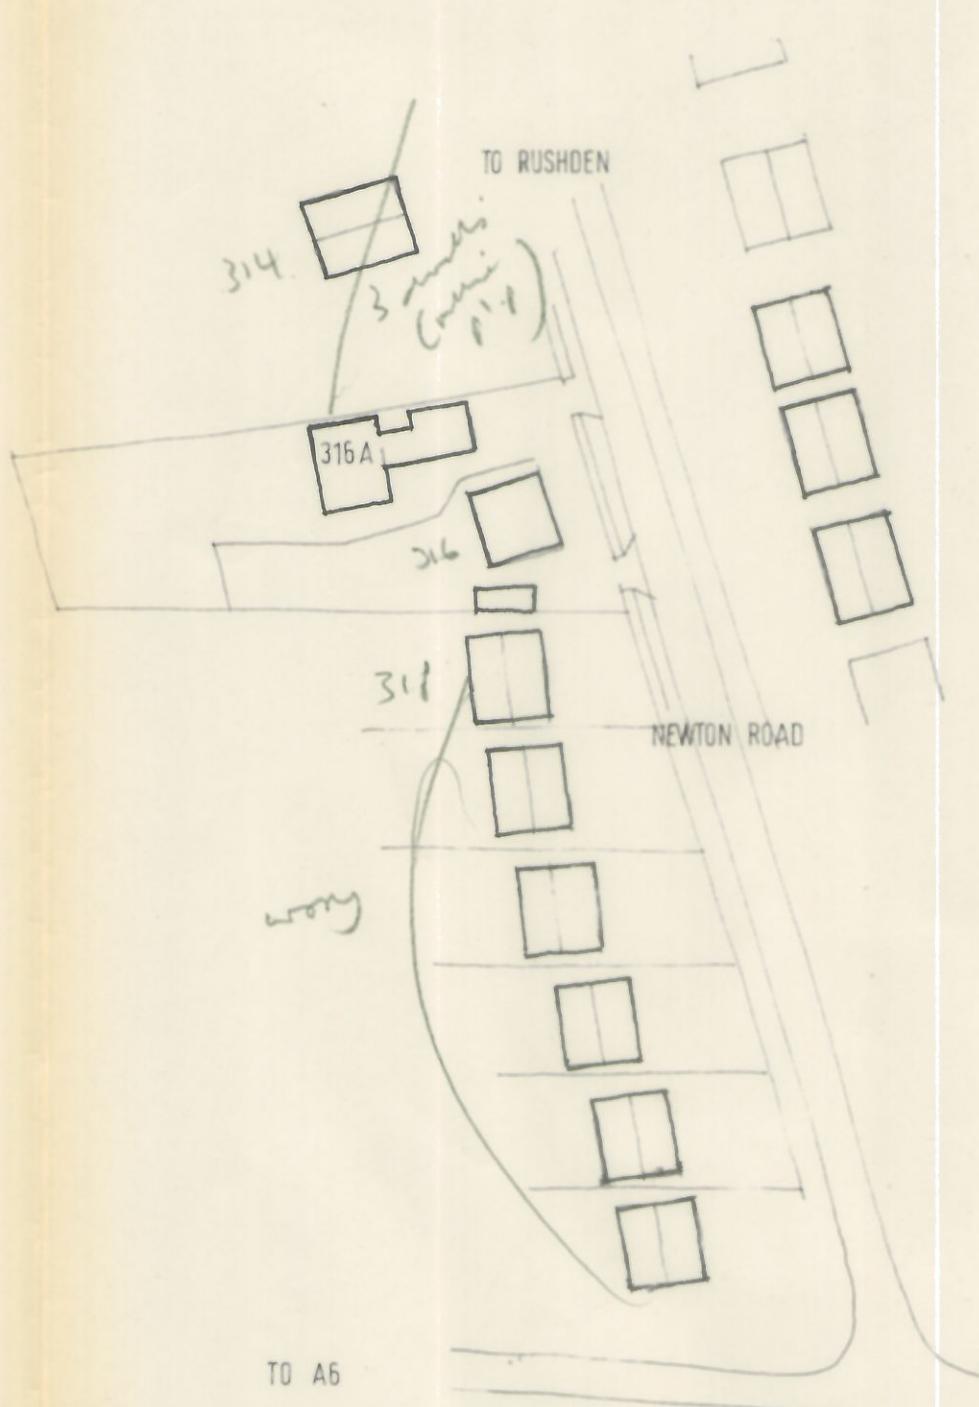

location plan

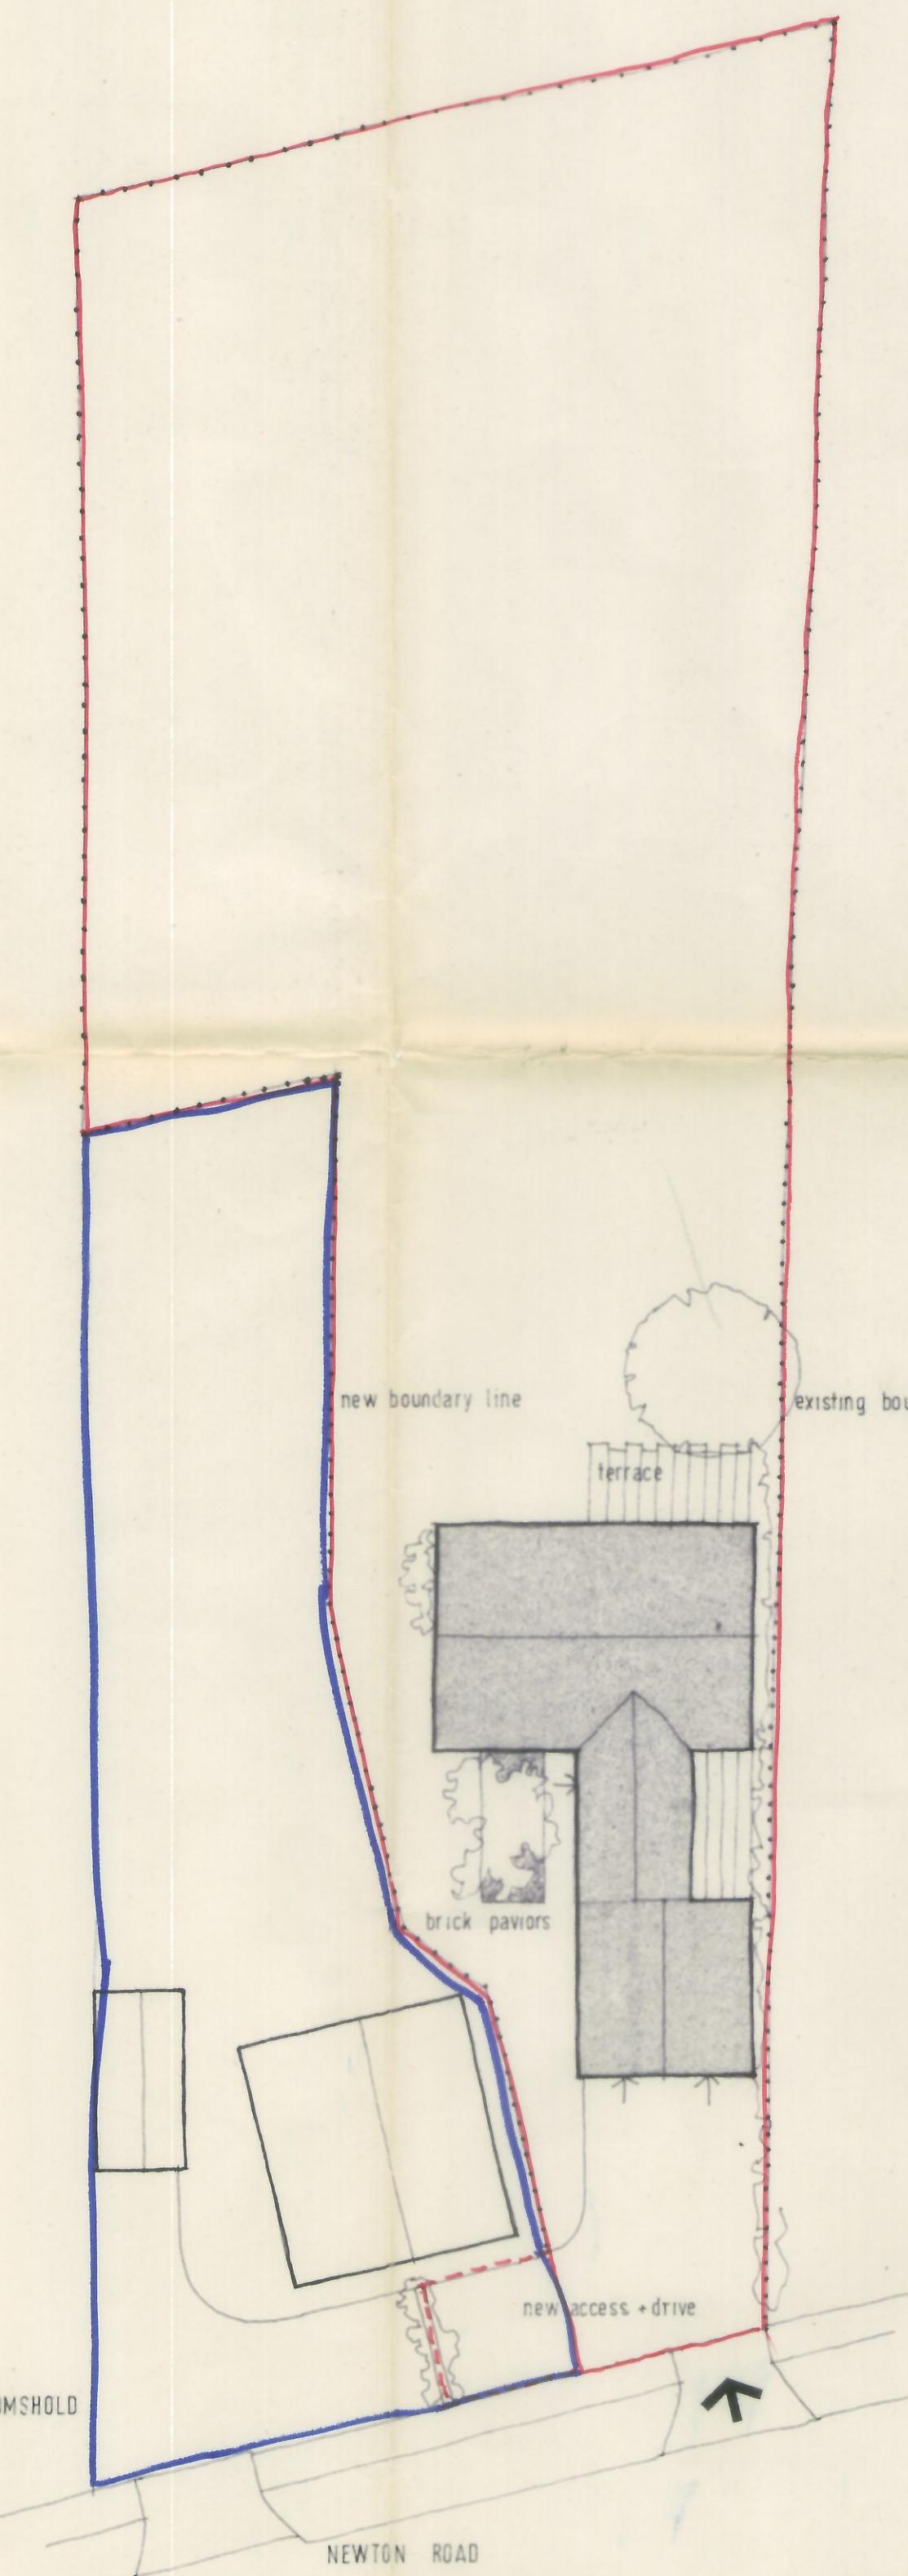

site layout

PETER HADDON AND PARTNERS

THE OLD RECTORY
MILTON MALSOR
NORTHAMPTON 858916

CHARTERED ARCHITECTS

REVISIONS

Contractors must check all dimensions on site. All discrepancies must be reported immediately to the architect before proceeding.

PROPOSED RESIDENCE
NEWTON ROAD RUSHDEN

SKETCH DESIGN

SCALE
1:100 1200


DATE
SEPT '88

DRAWN
AB.

DWG NO

1736/3

This drawing is copyright

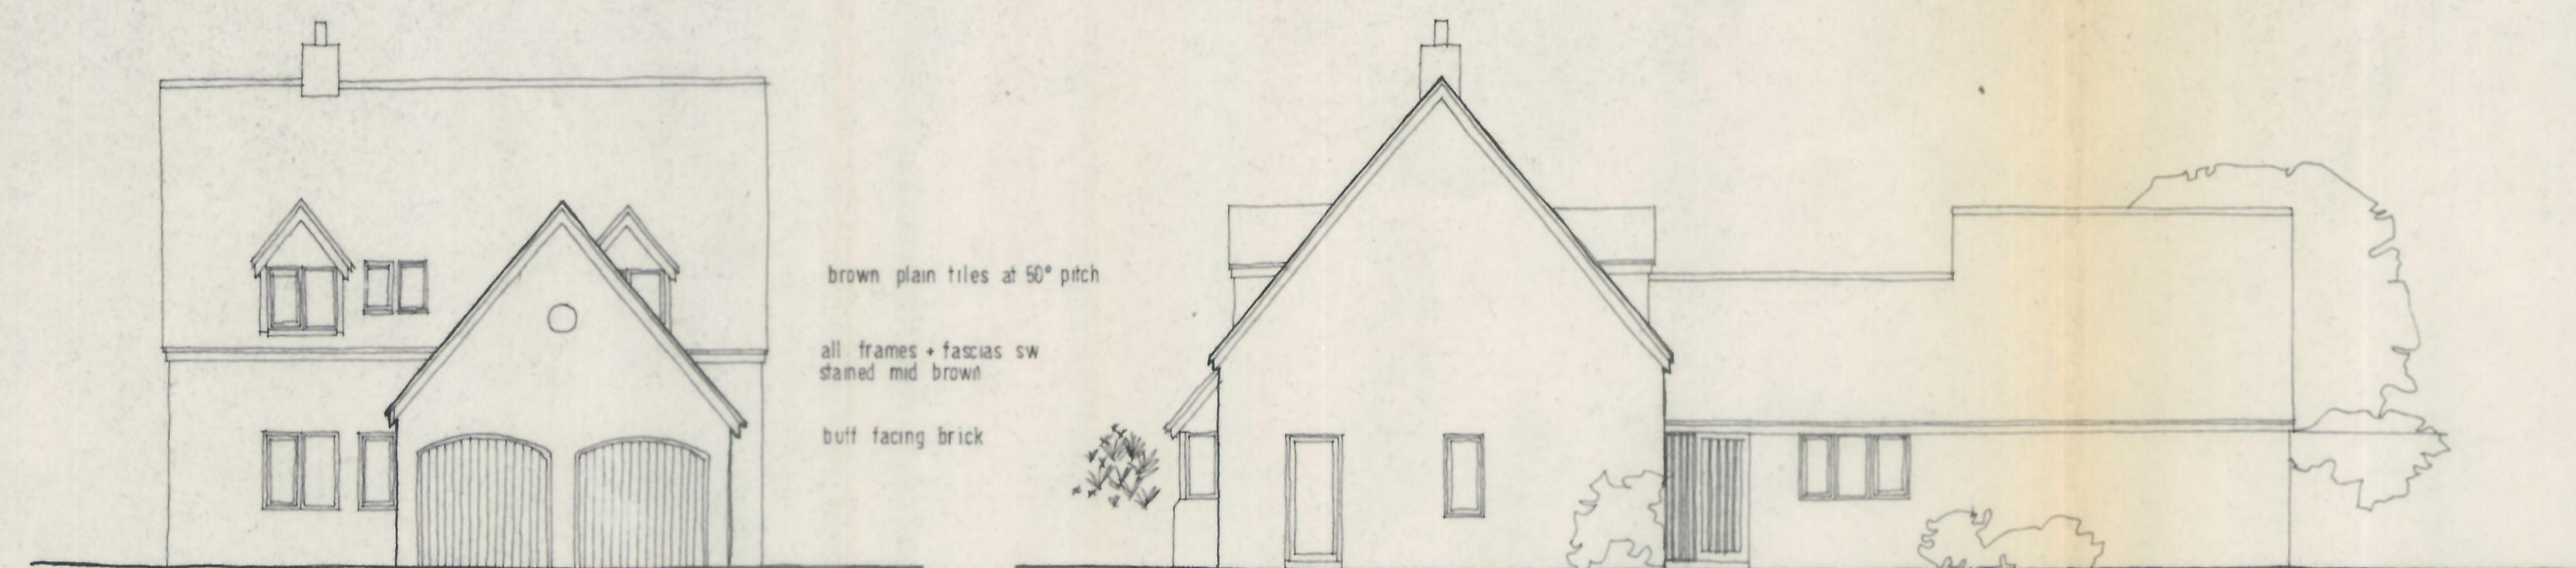


north elevation


east elevation




south elevation

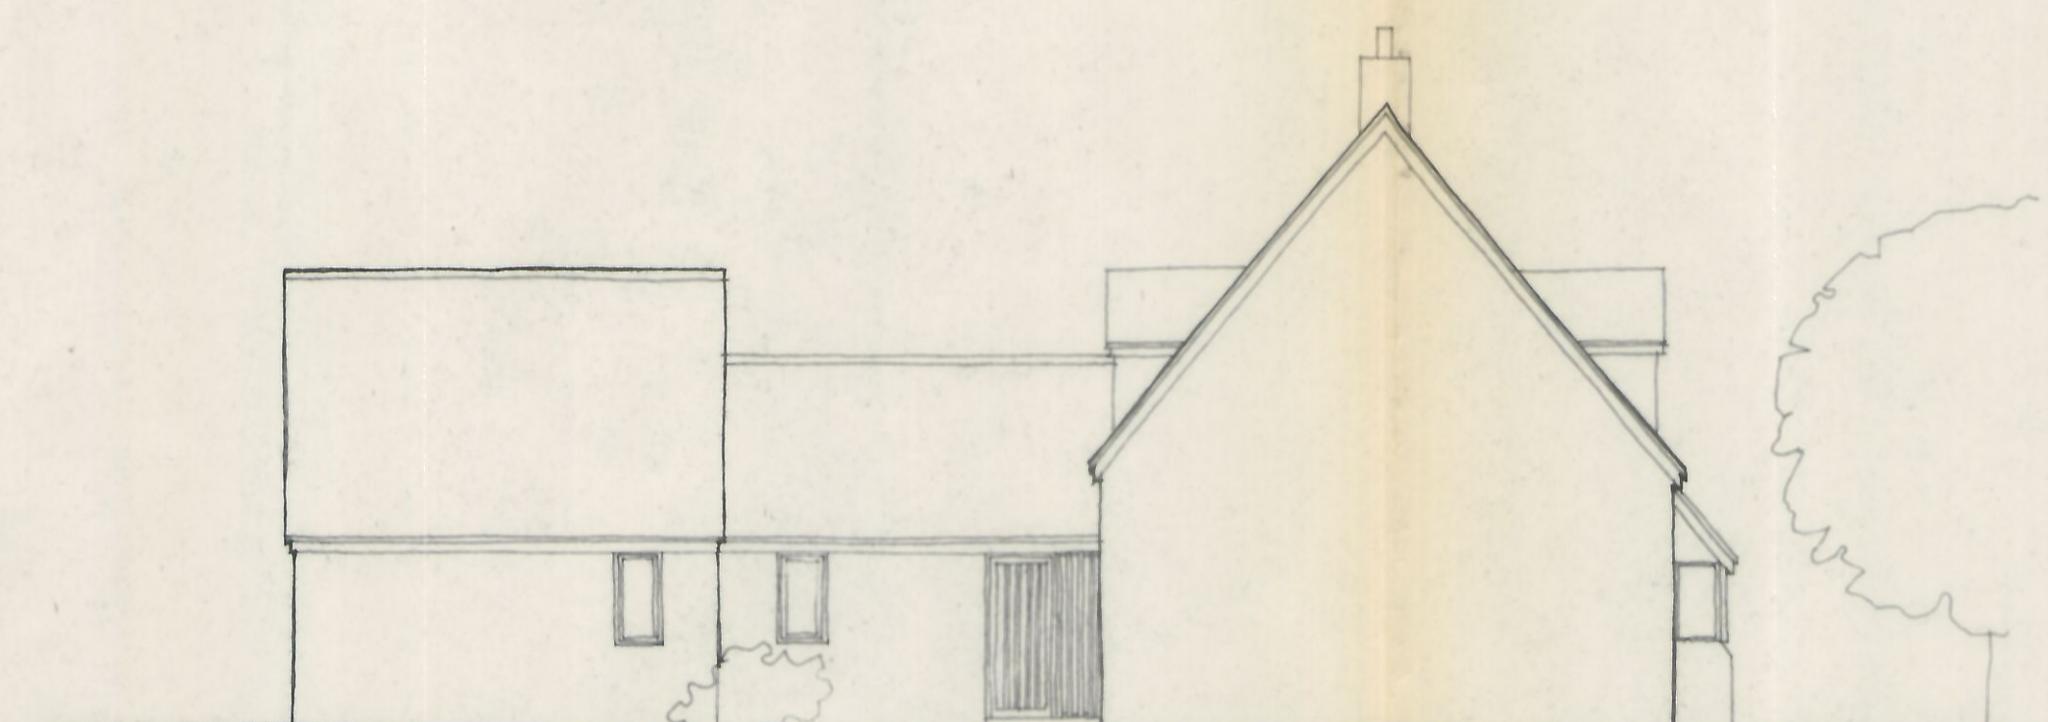


west elevation

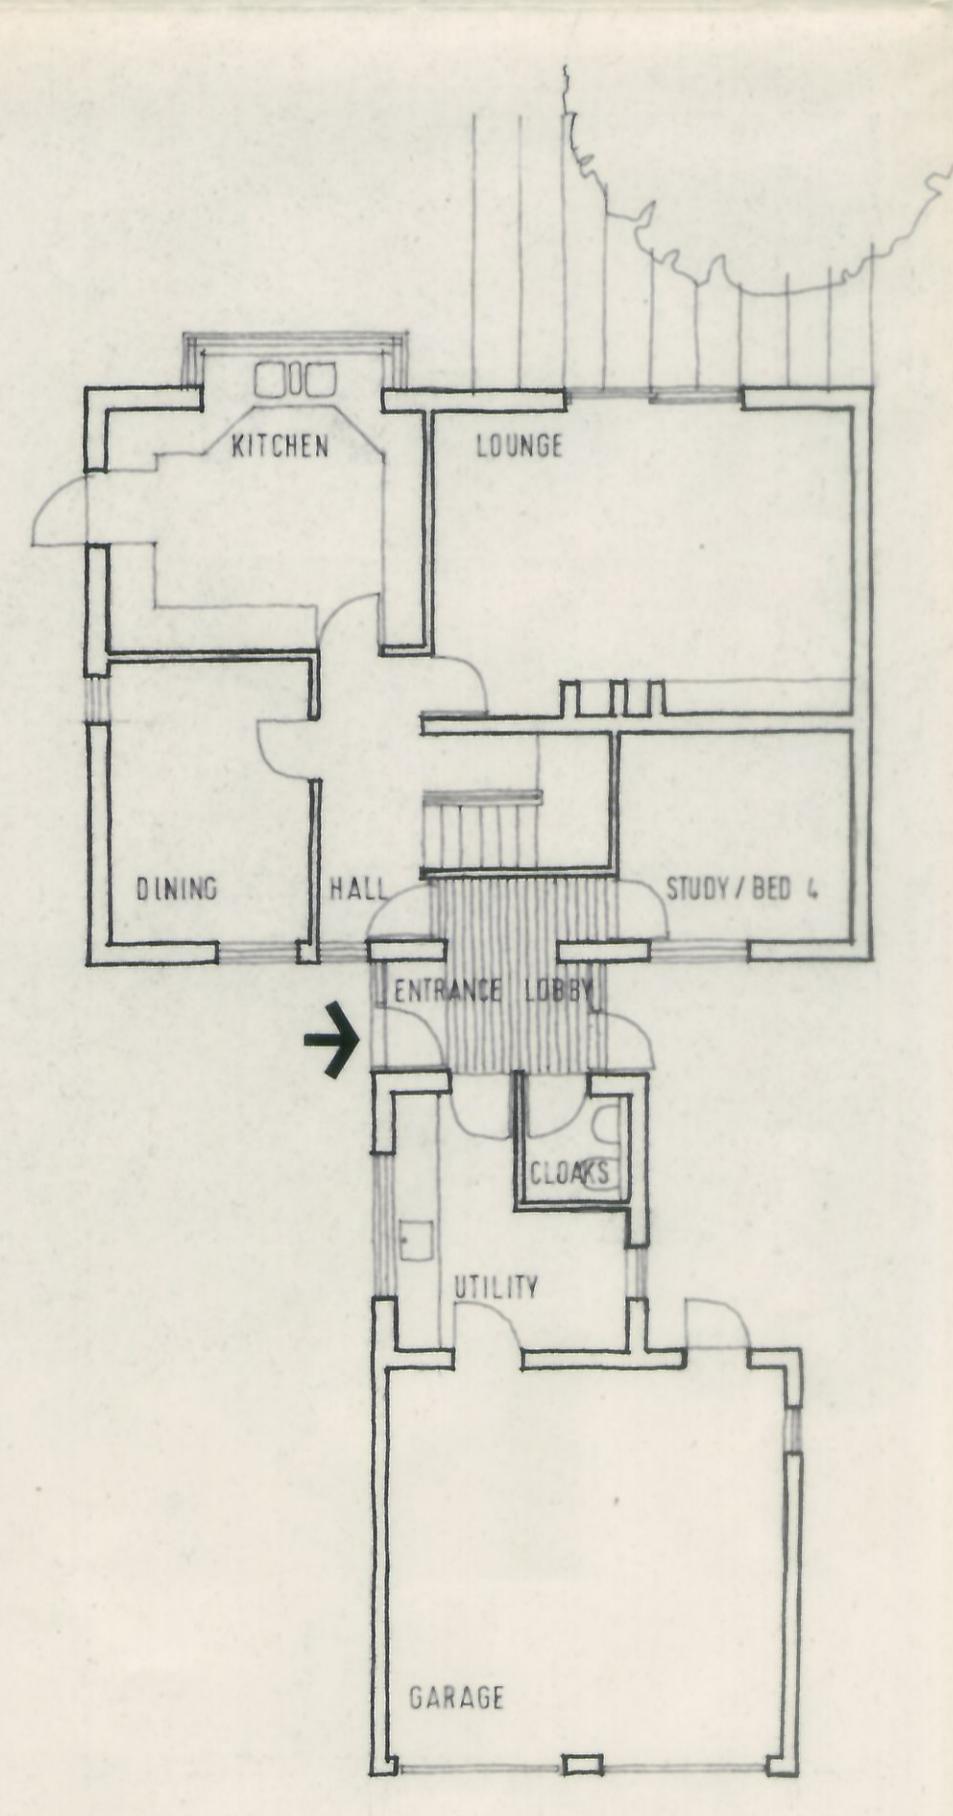


ground floor plan

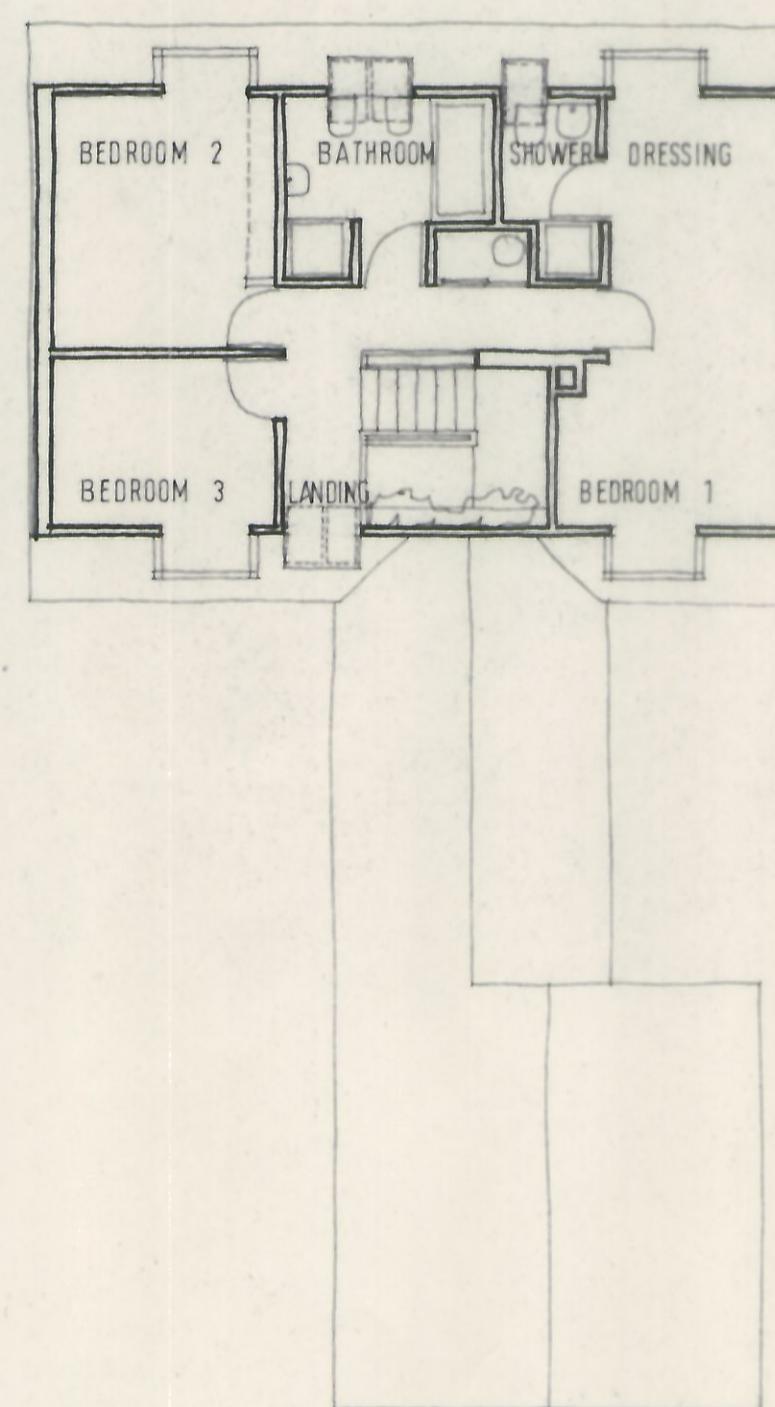

first floor plan

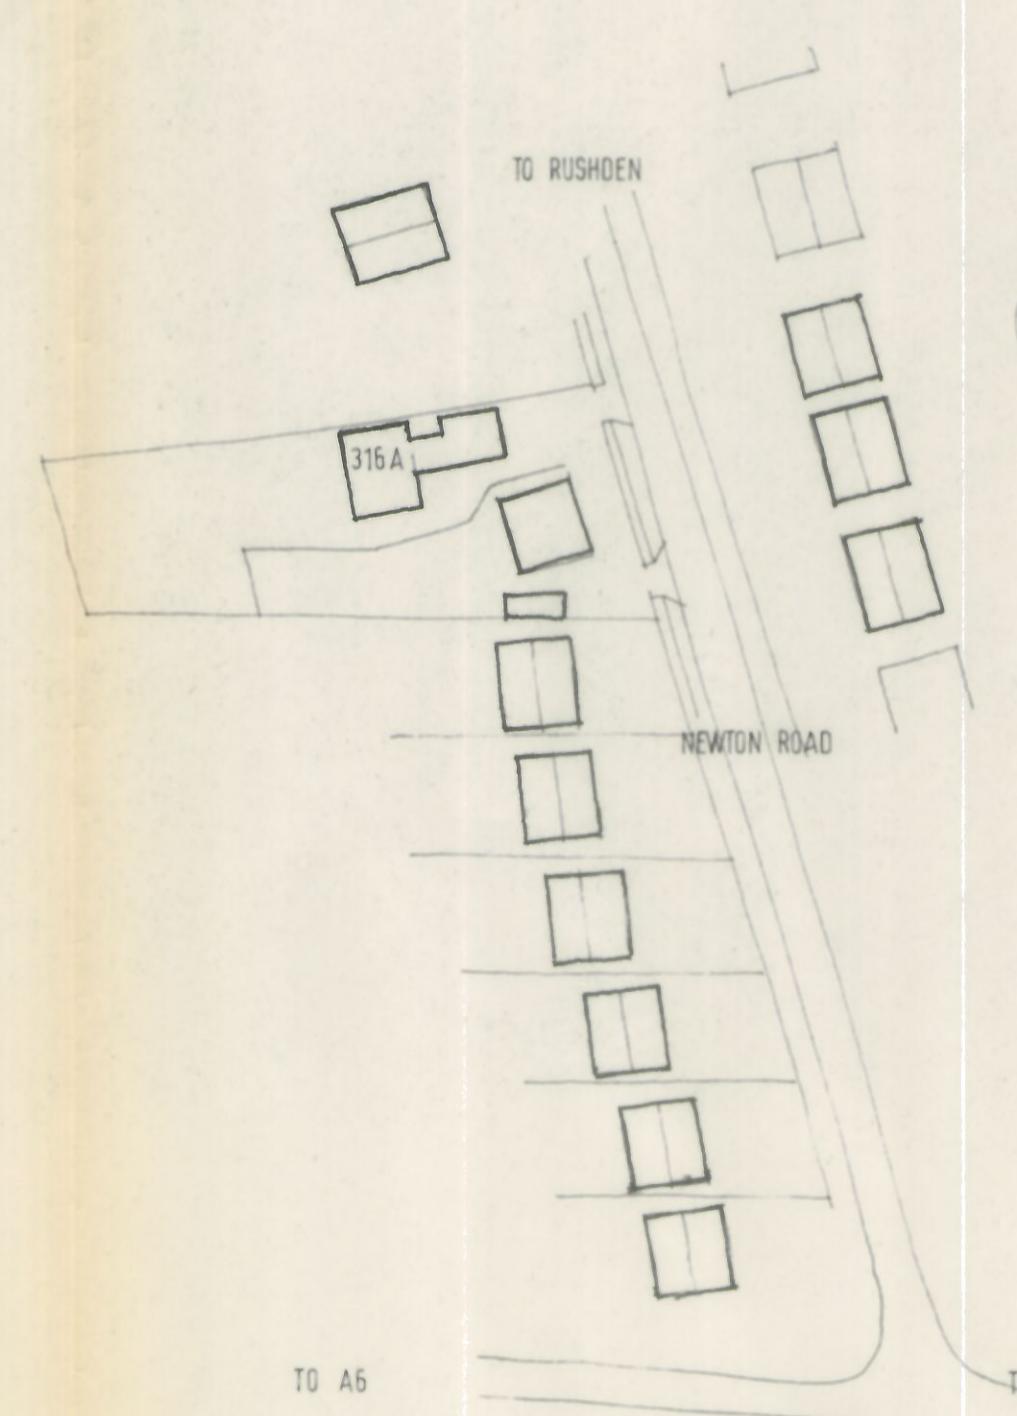

location plan

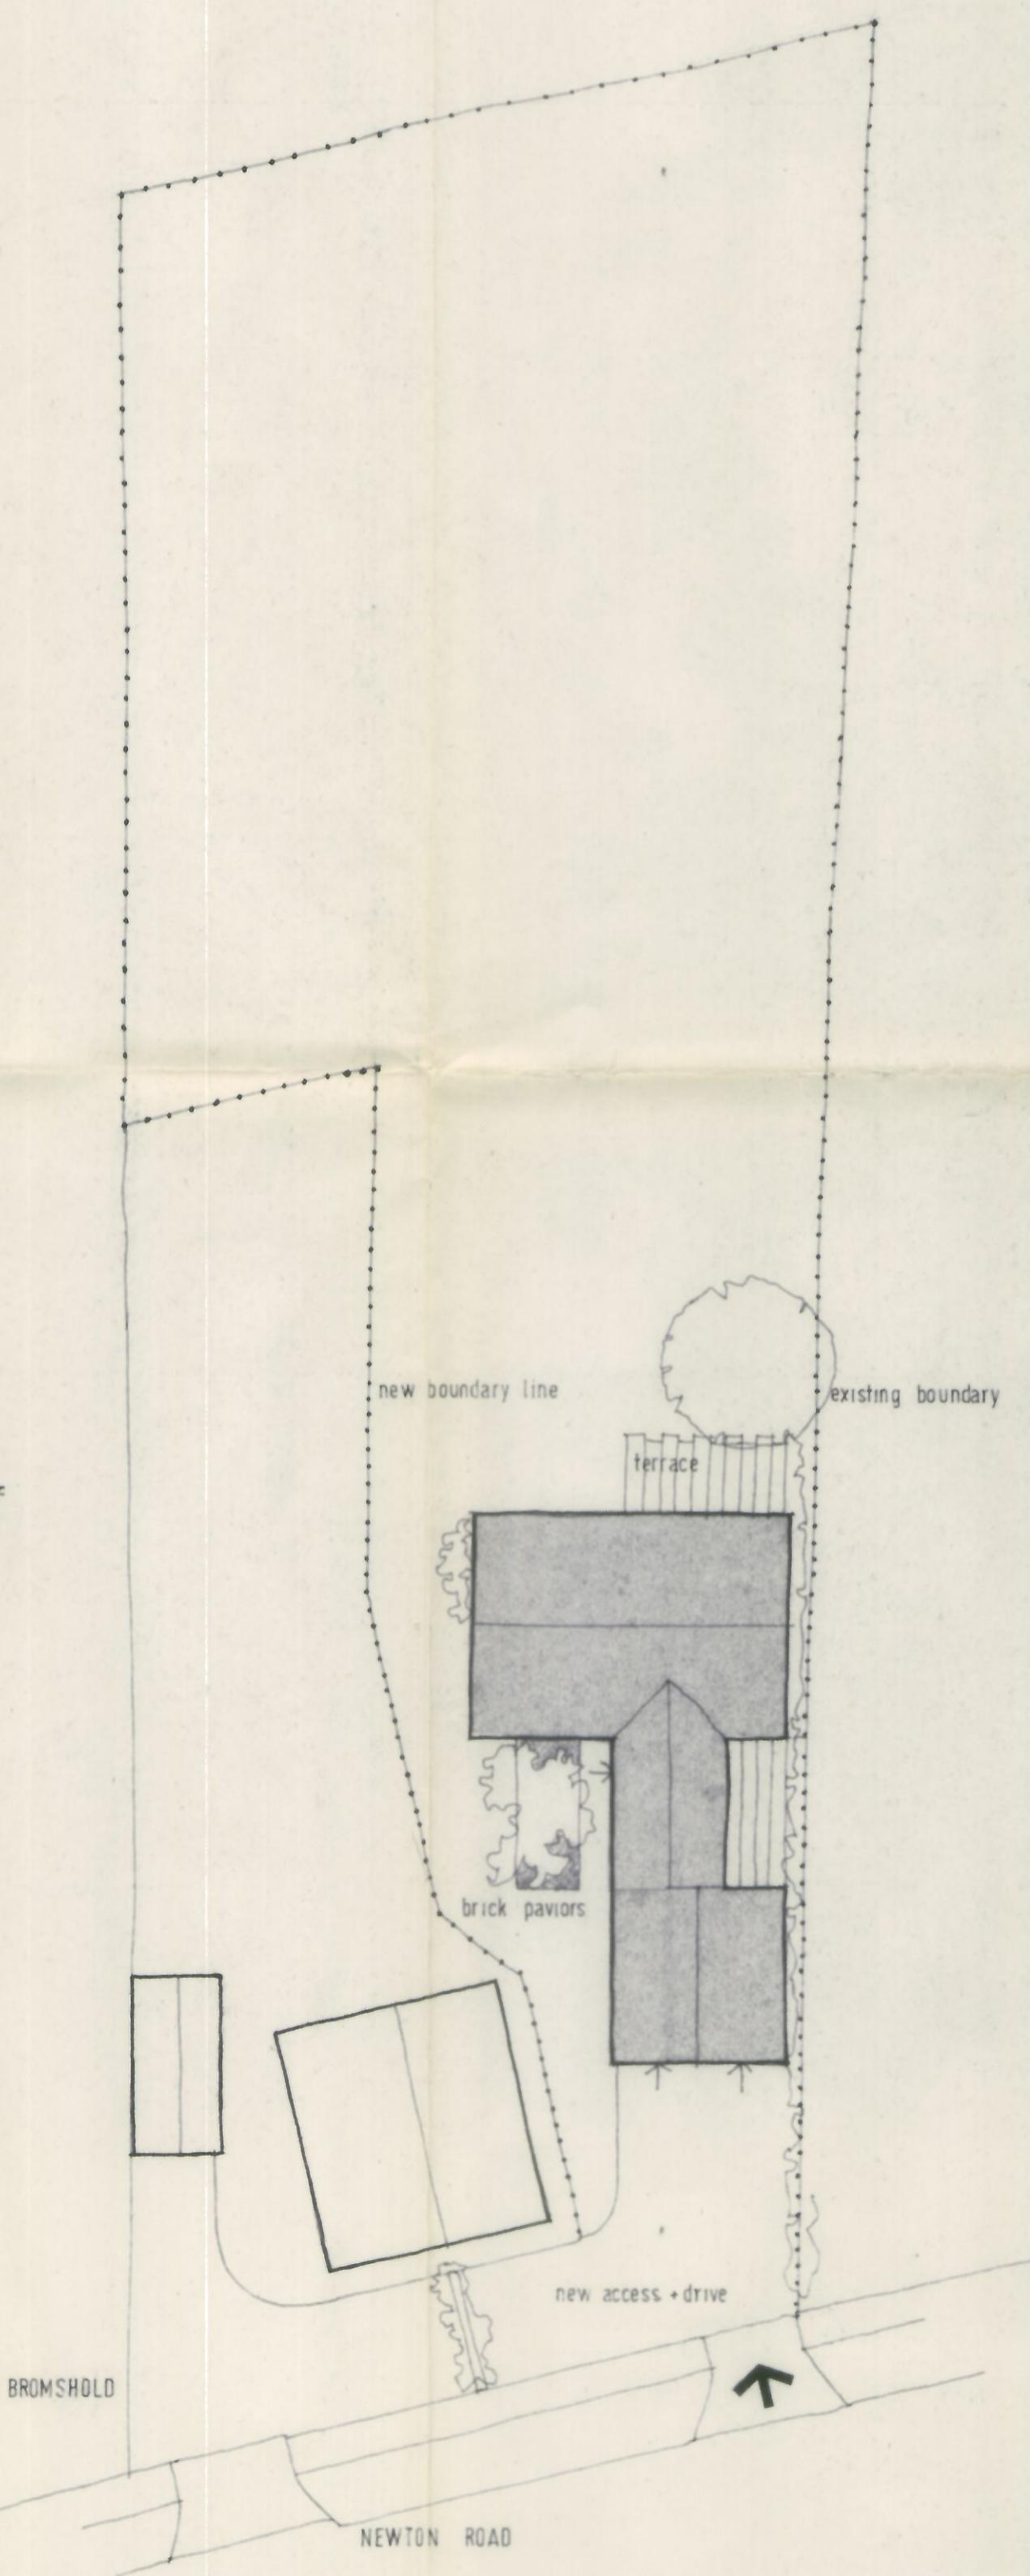

site layout

PETER HADDON AND PARTNERS

THE OLD RECTORY
MILTON MALSOR
NORTHAMPTON 858916
CHARTERED ARCHITECTS

REVISIONS
SOUTH ELEVATION AMENDED AB OCT 88

Contractors must check all dimensions on site. All discrepancies must be reported immediately to the architect before proceeding.

PROPOSED RESIDENCE
NEWTON ROAD RUSHDEN

SKETCH DESIGN

SCALE
1:100 1200

DATE
SEPT '88

DRAWN
AB.

DWG NO


1736/3

This drawing is copyright


A

SUPERSEDED


north elevation

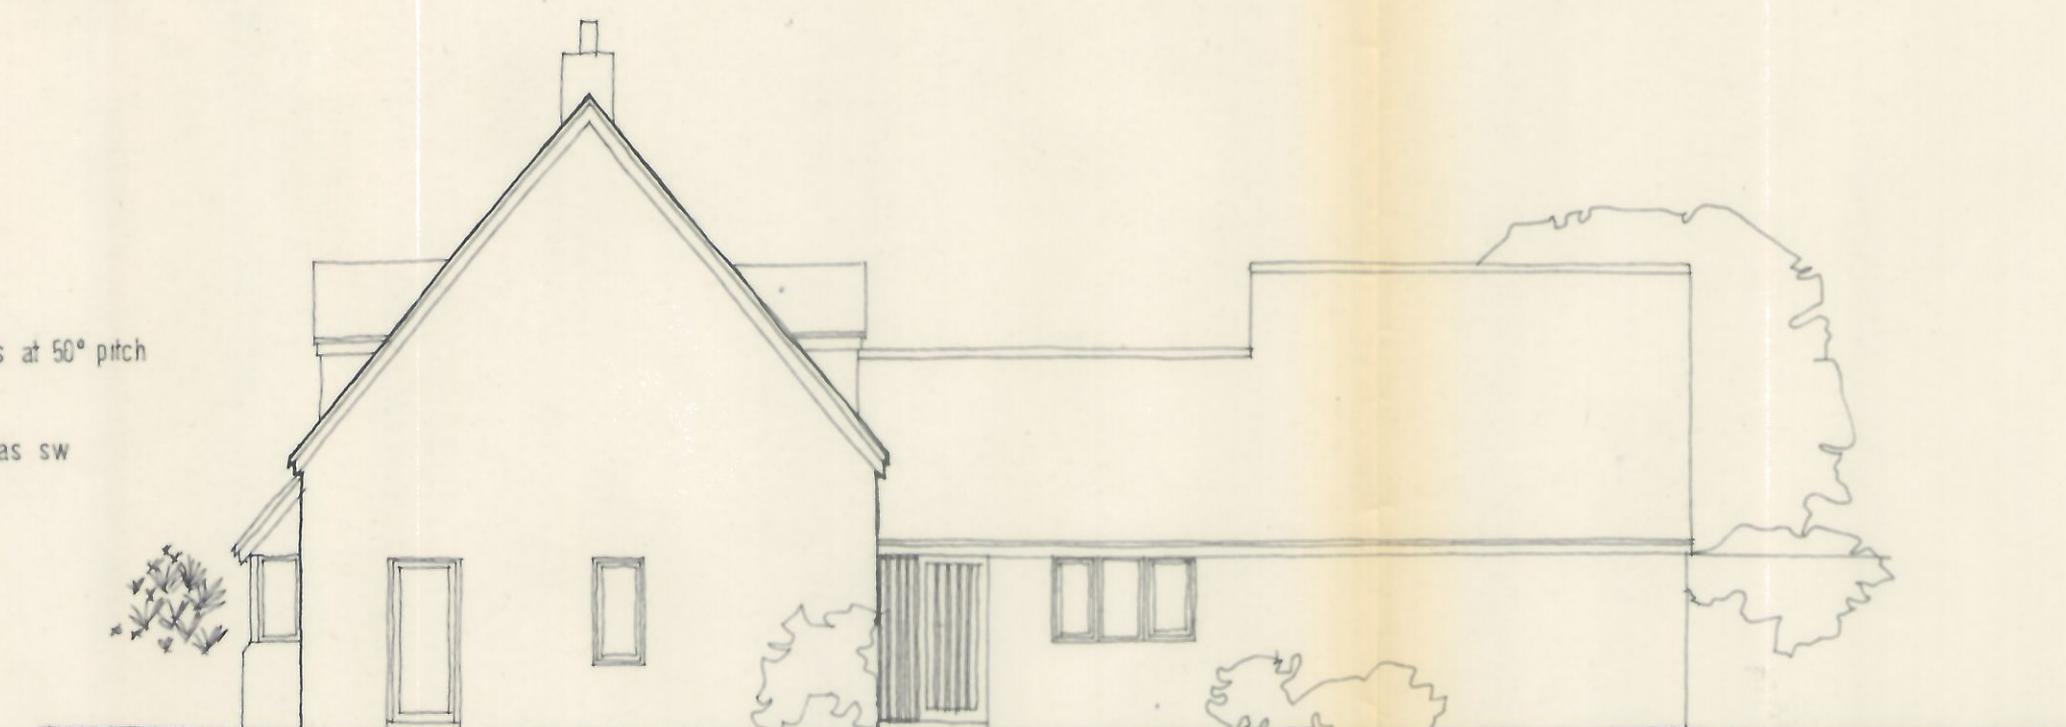


east elevation

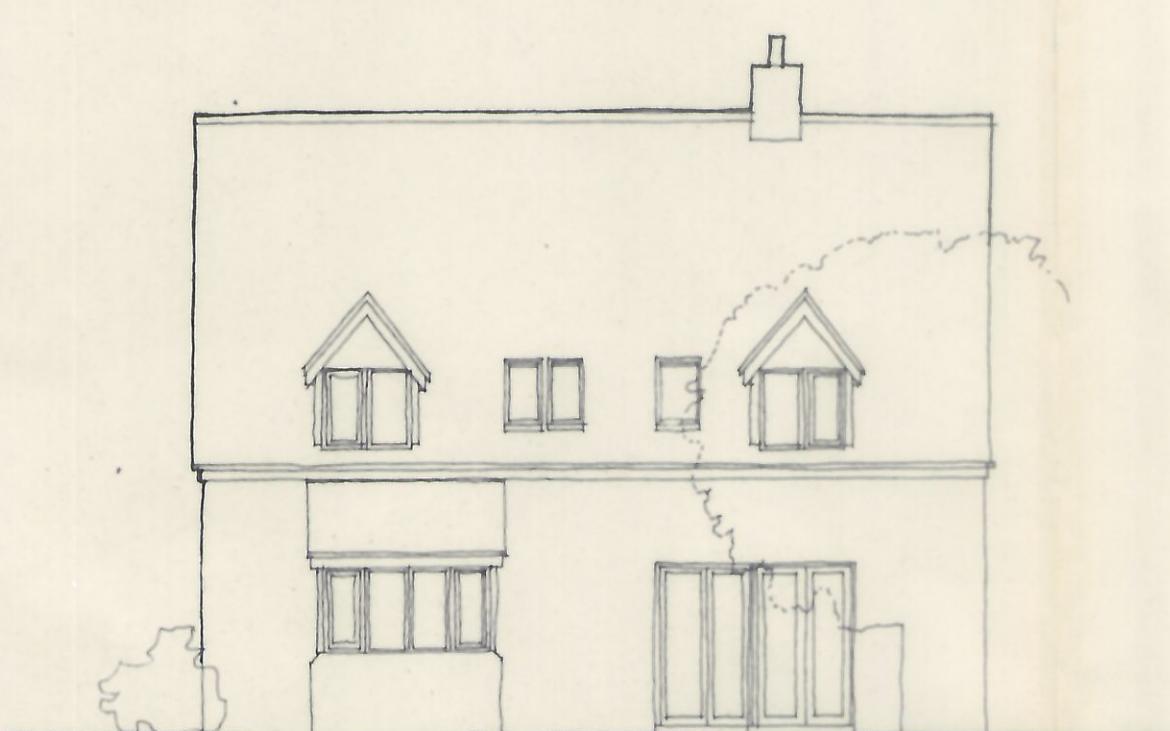


south elevation

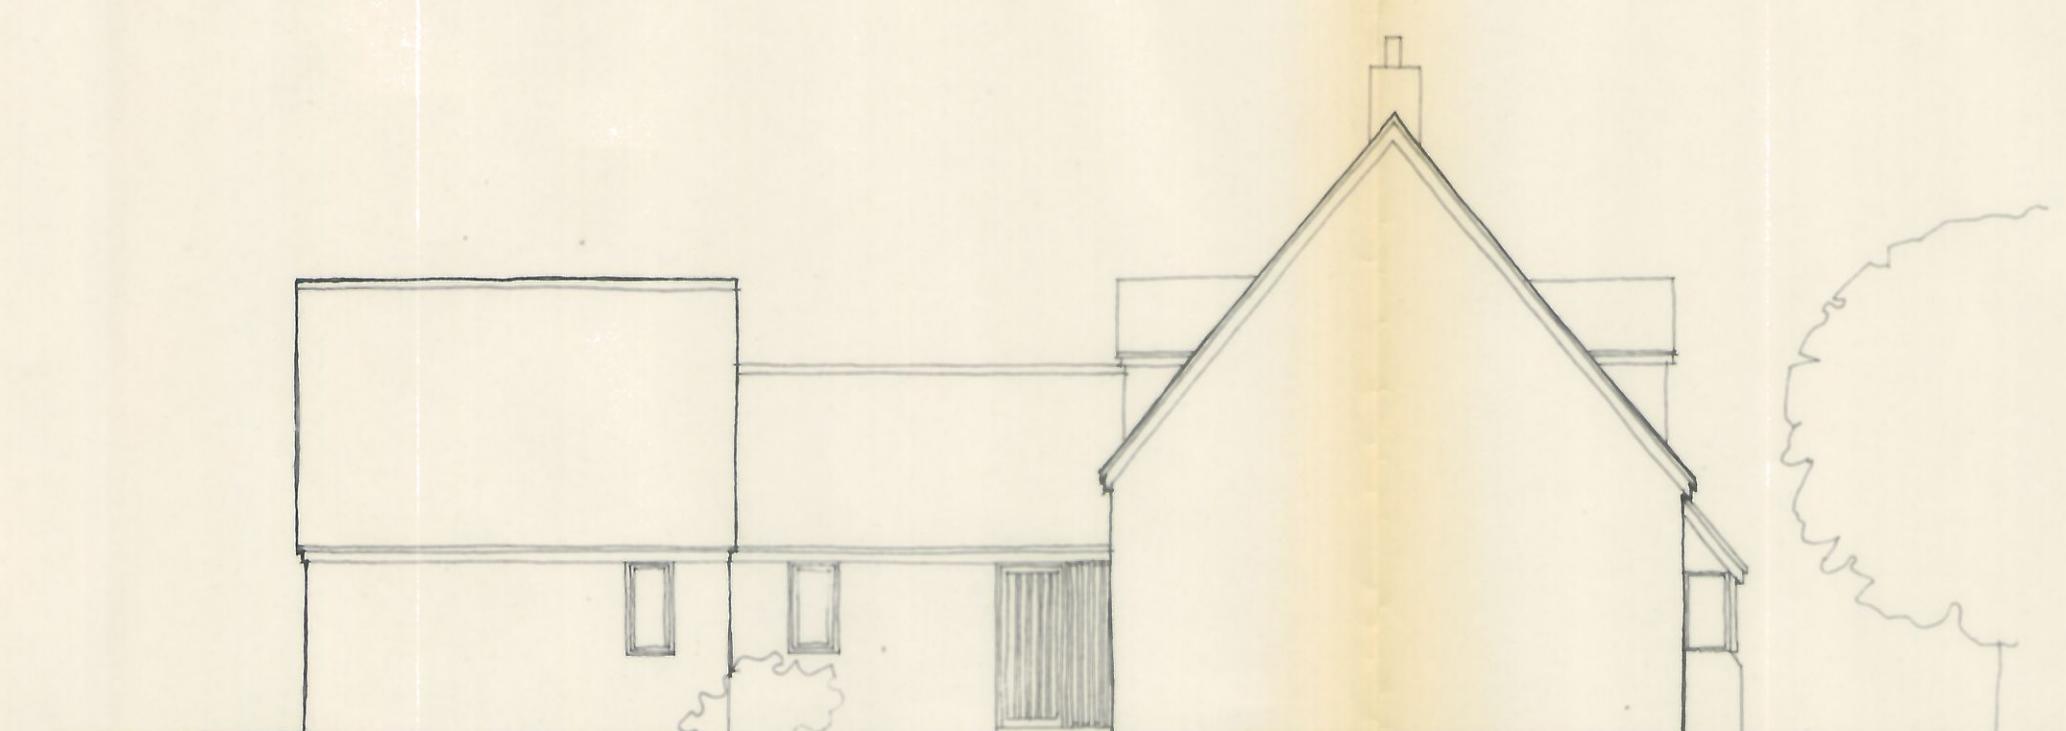


west elevation

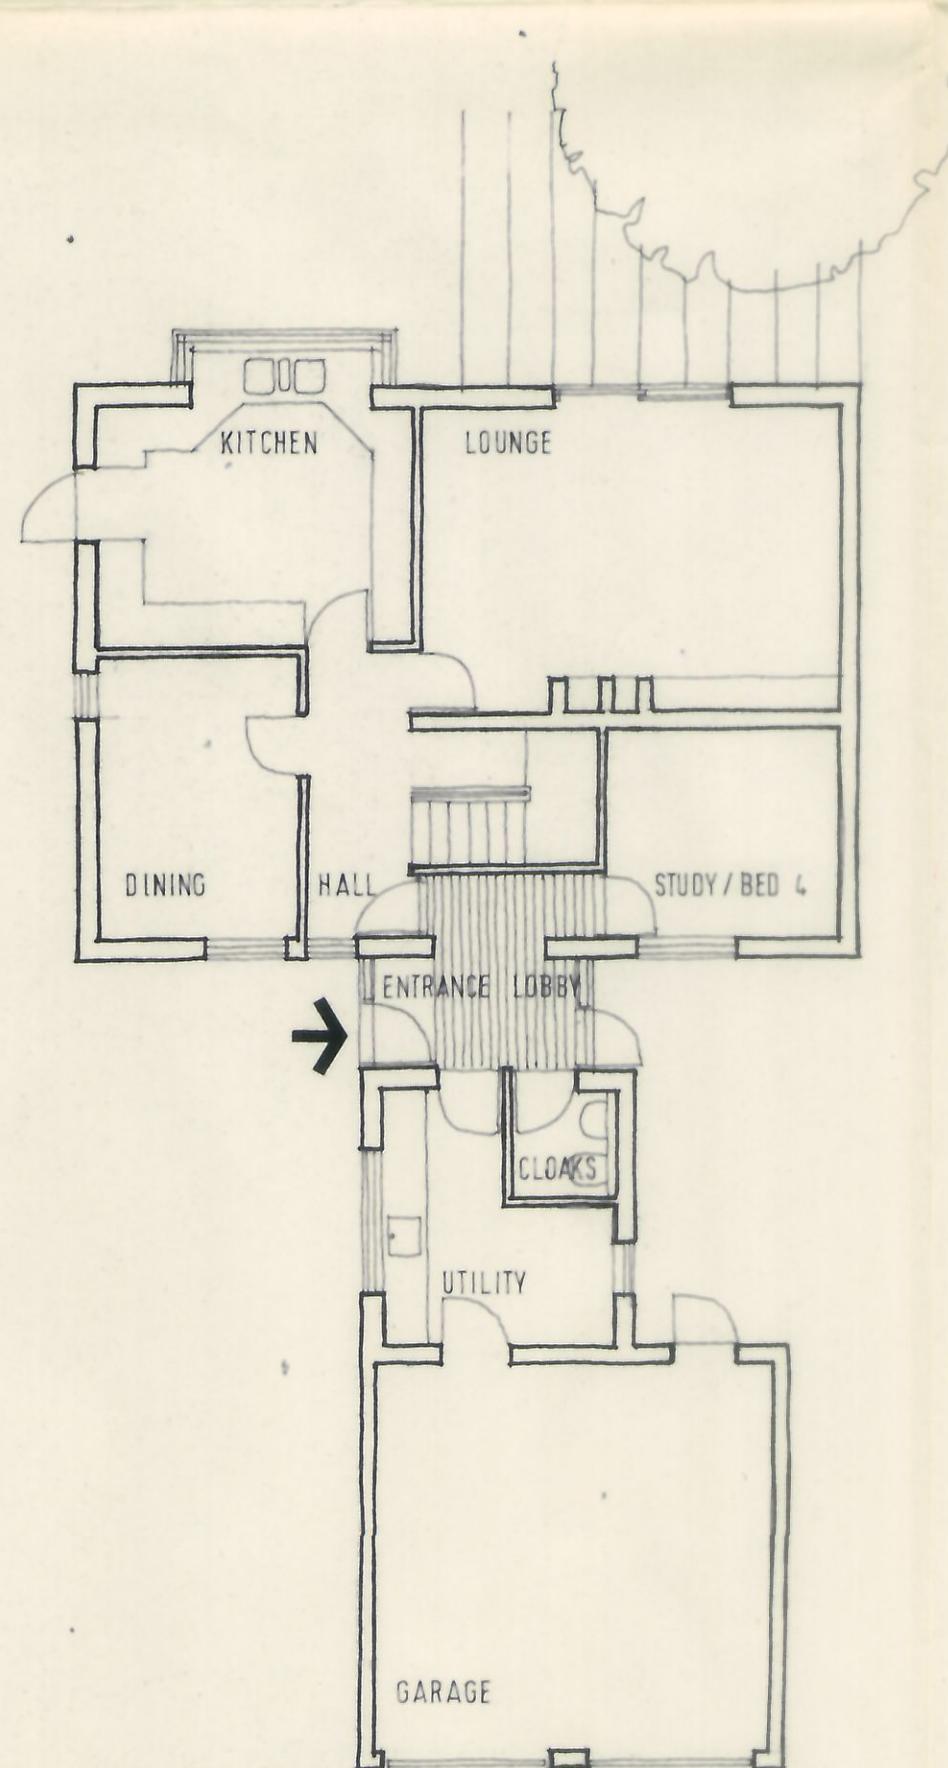


ground floor plan

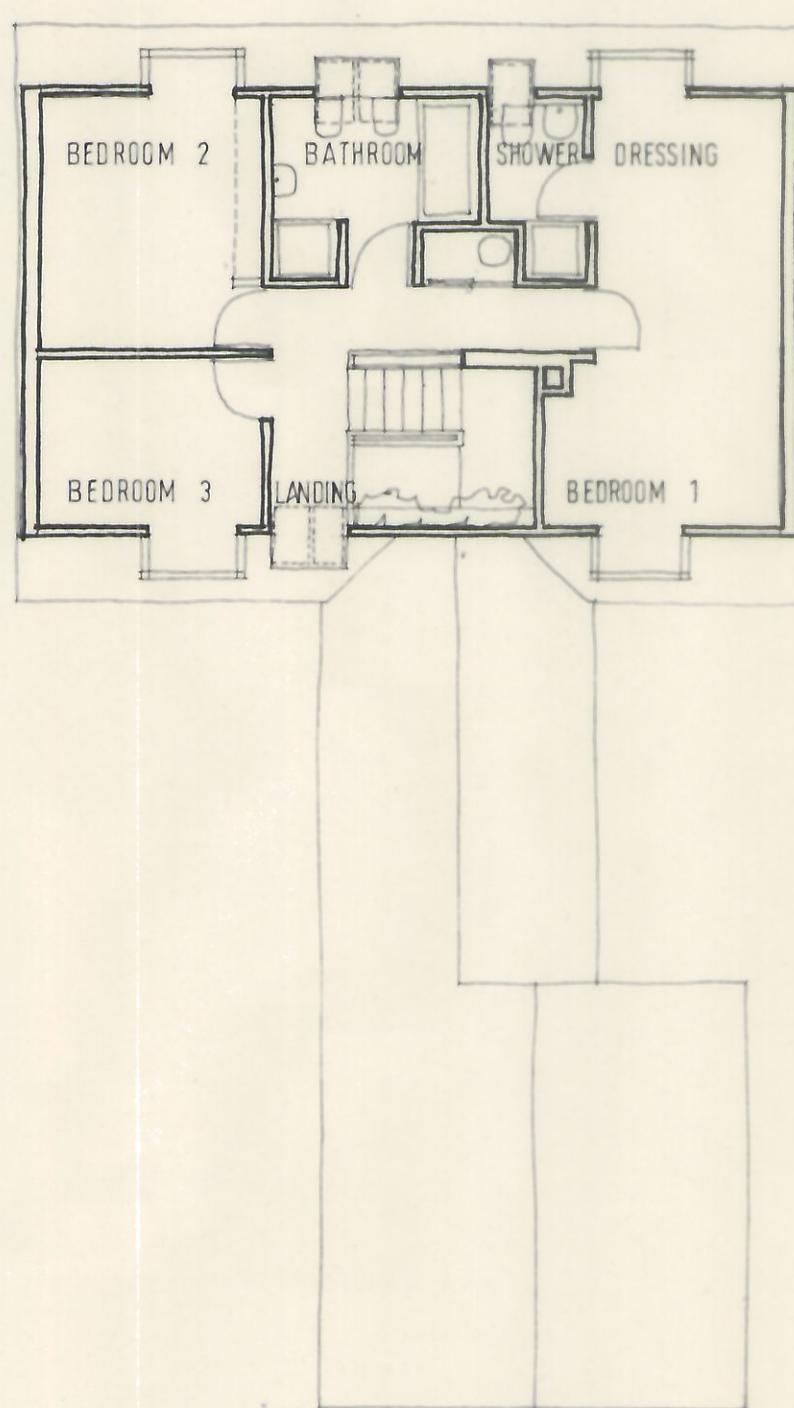

first floor plan

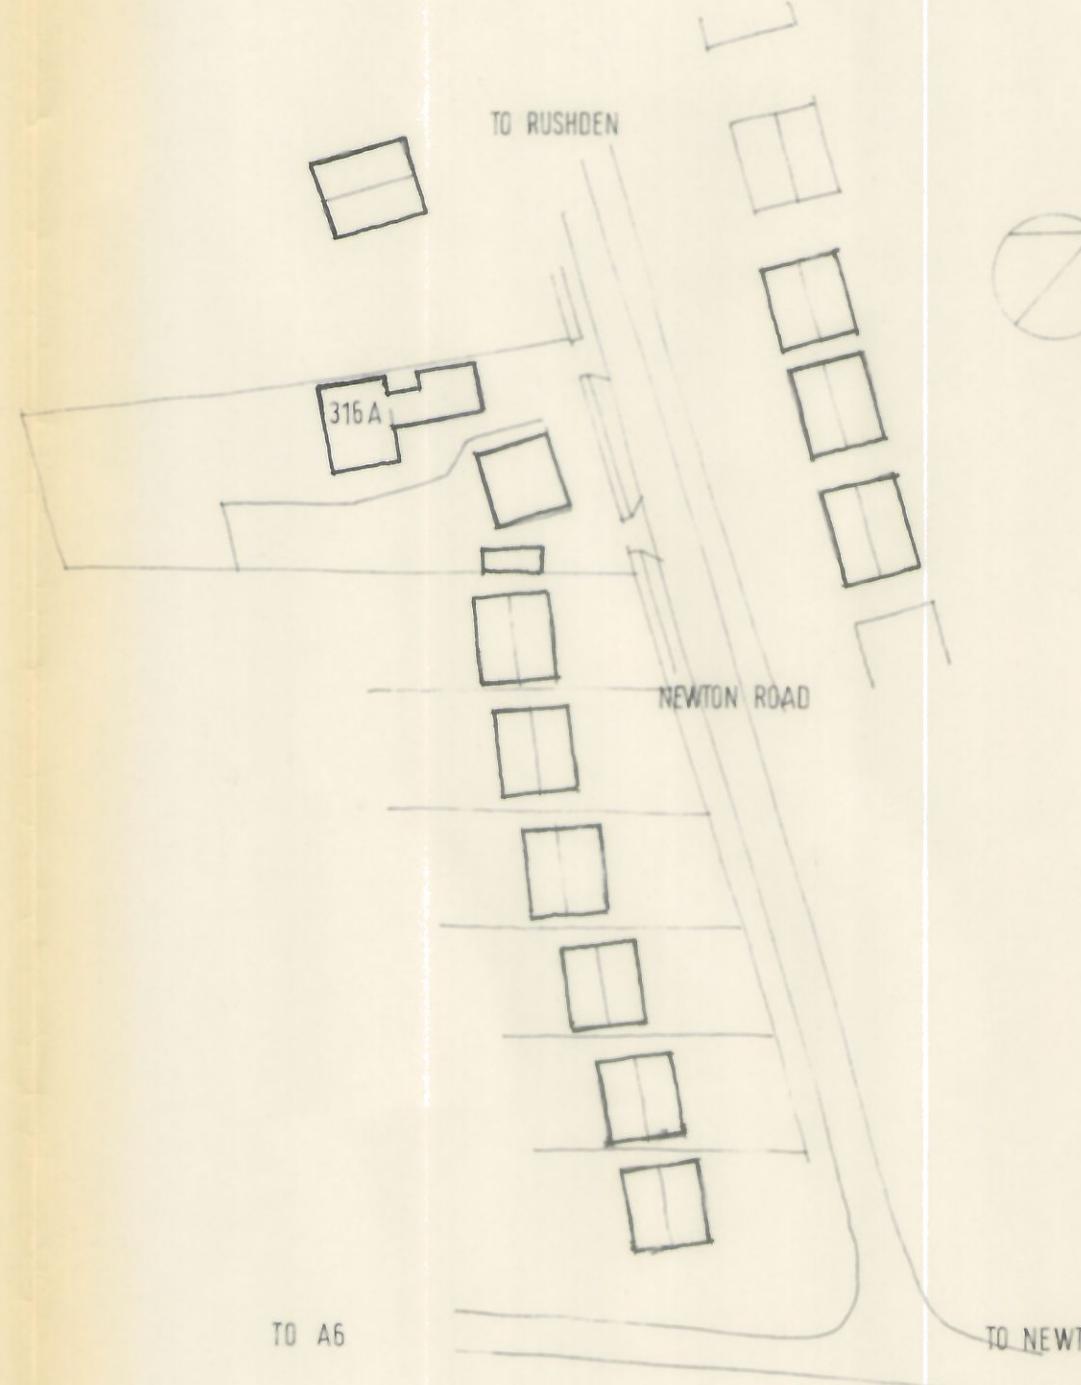

location plan

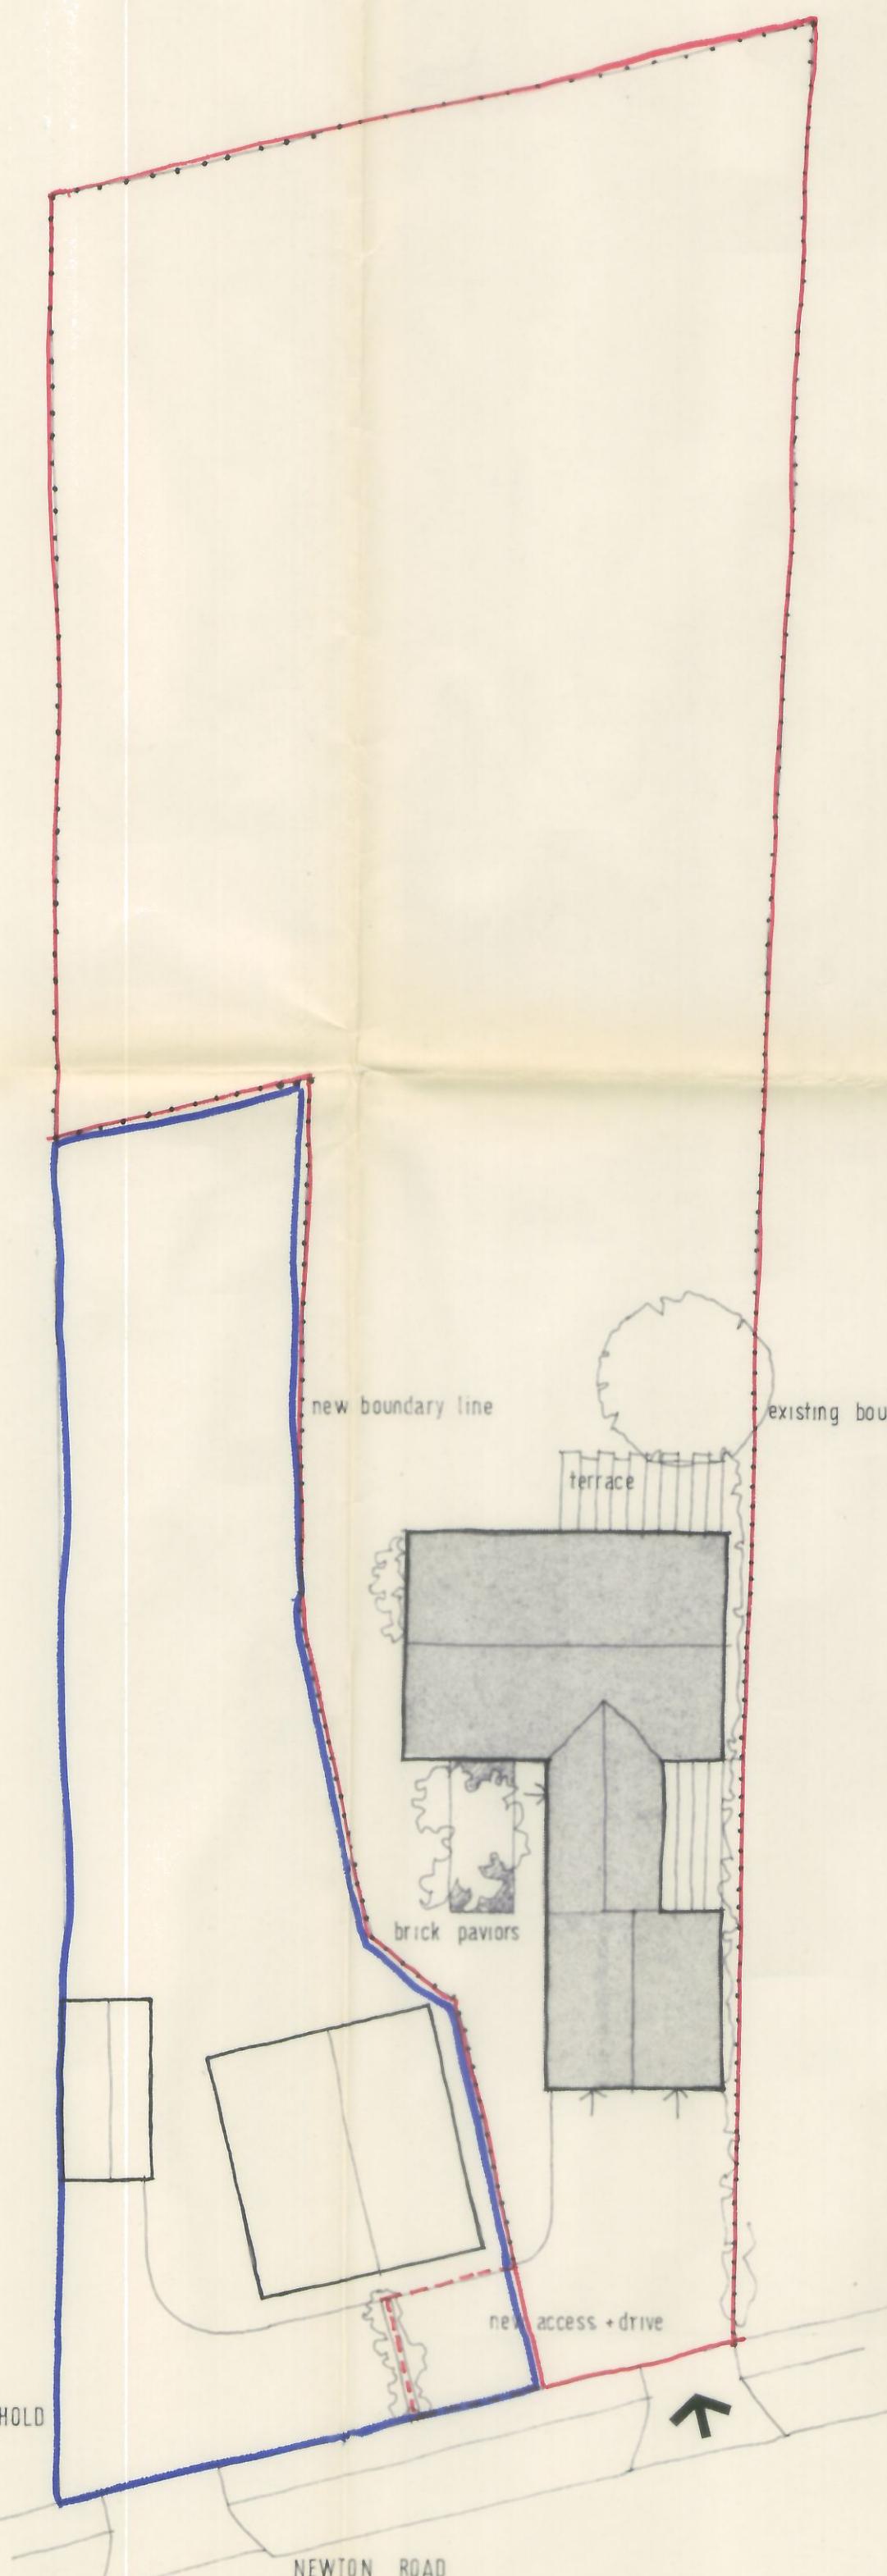

site layout

PETER HADDON AND PARTNERS

THE OLD RECTORY
MILTON MALSOR
NORTHAMPTON 858916

CHARTERED ARCHITECTS

REVISIONS

Contractors must check all dimensions on site; all discrepancies must be reported immediately to the architect before proceeding.

PROPOSED RESIDENCE
NEWTON ROAD RUSHDEN

SKETCH DESIGN


SCALE 1:100	DATE SEPT '88	DRAWN AB.
----------------	------------------	--------------

DWG NO


1736/3

This drawing is copyright


SUPERSEDED

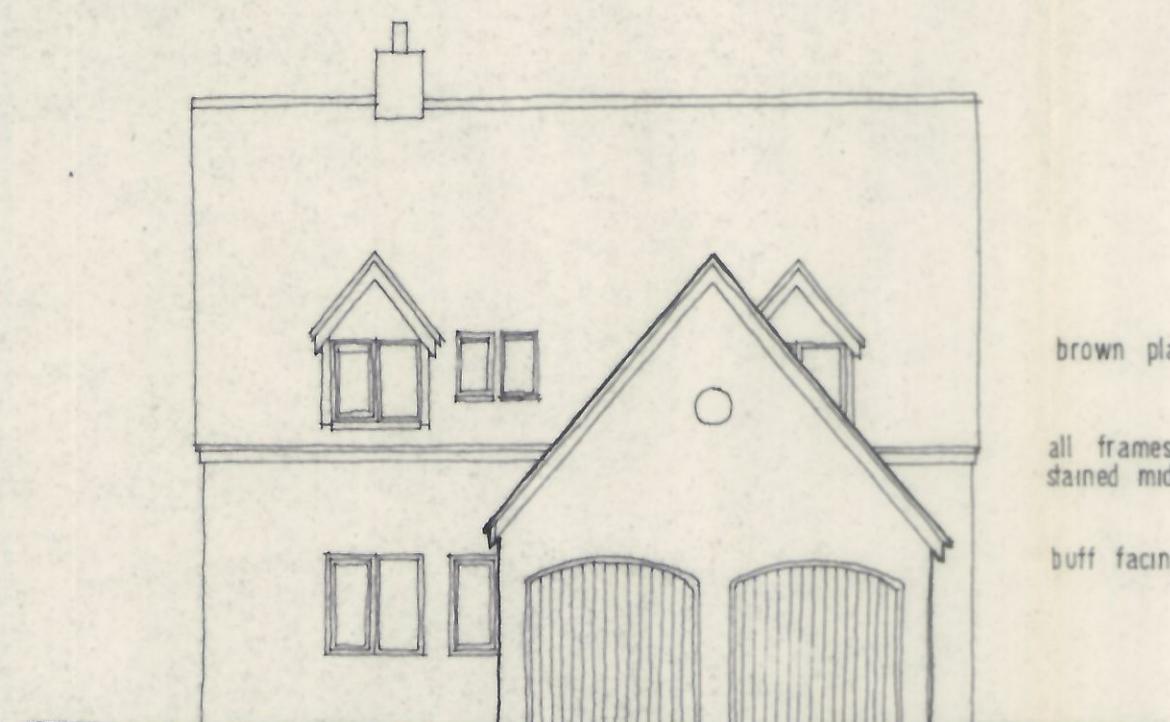


north elevation

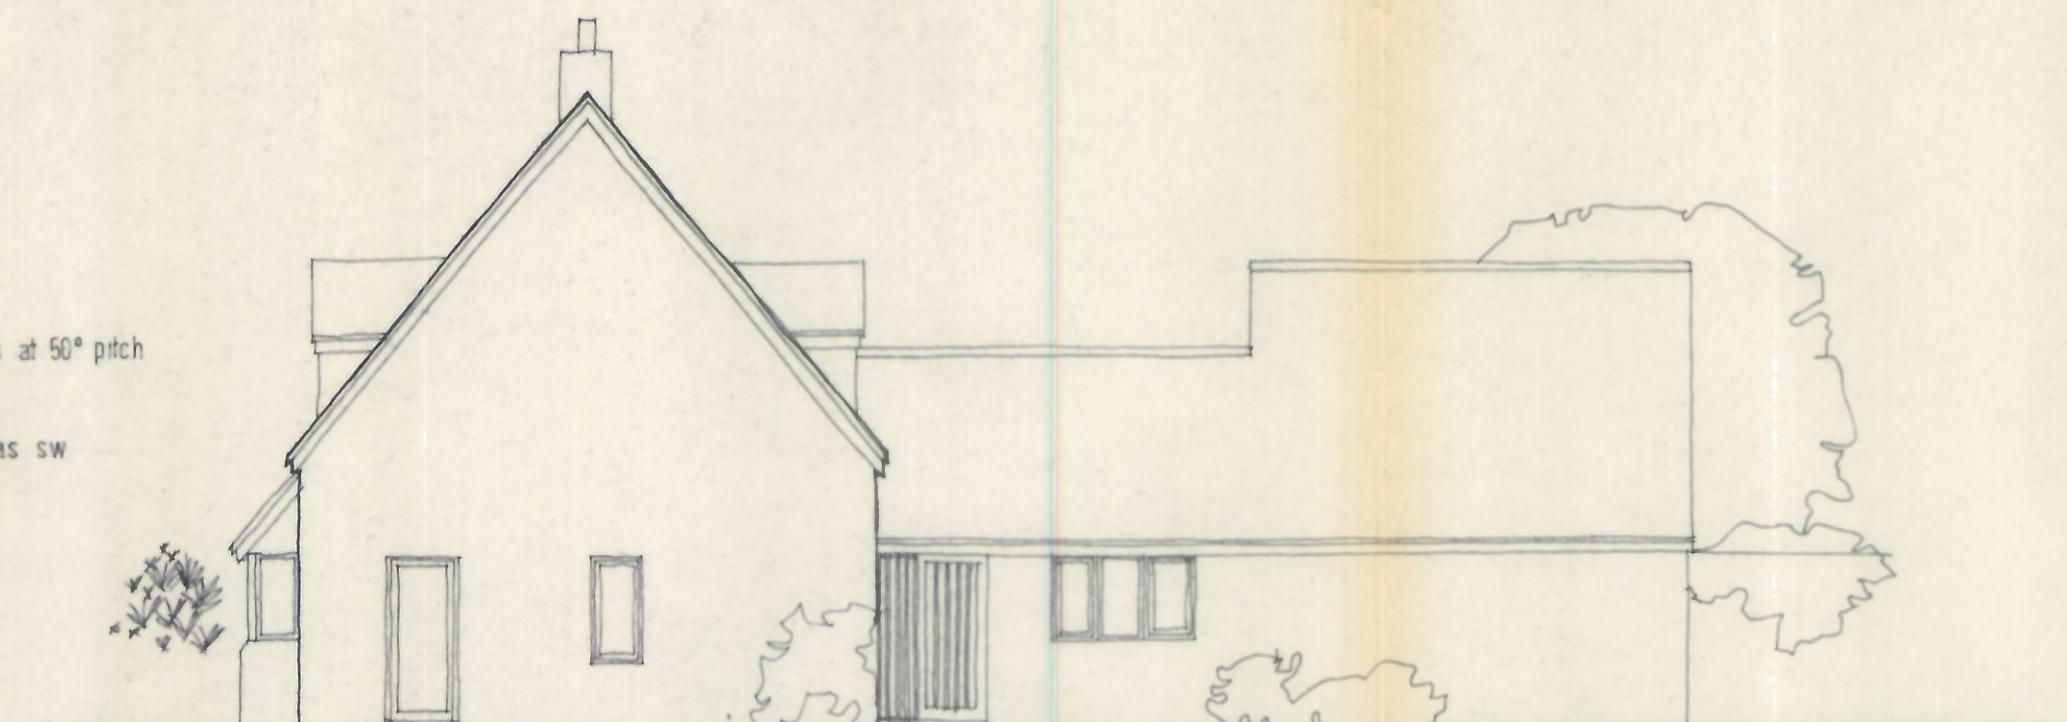


east elevation

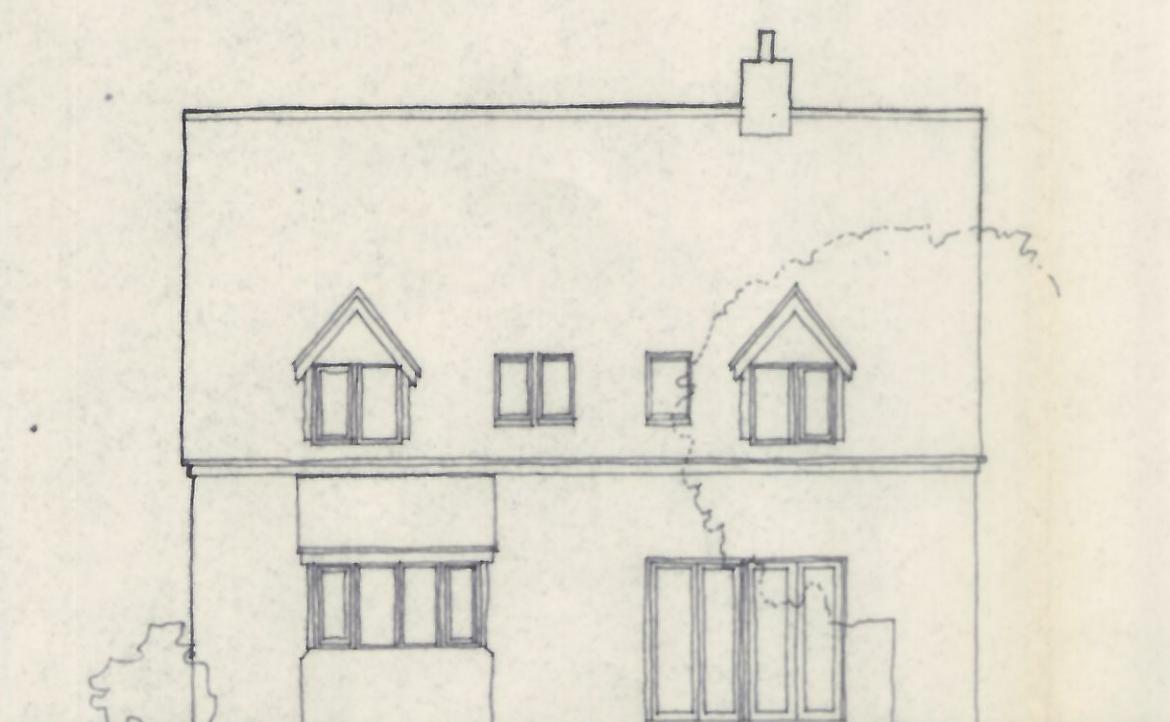


south elevation

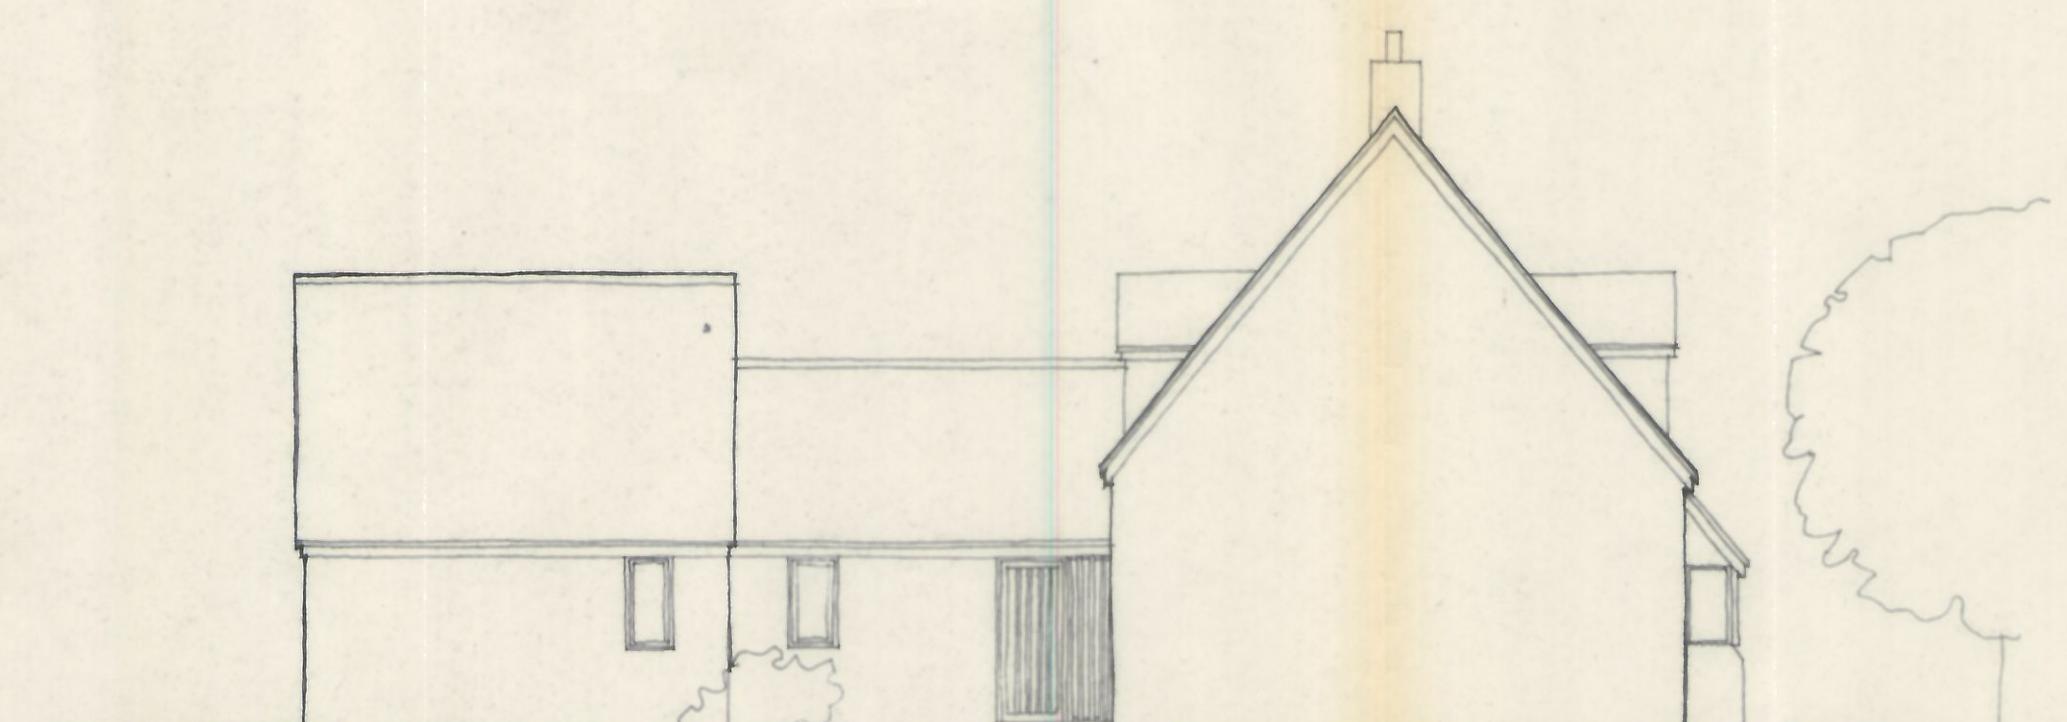


west elevation

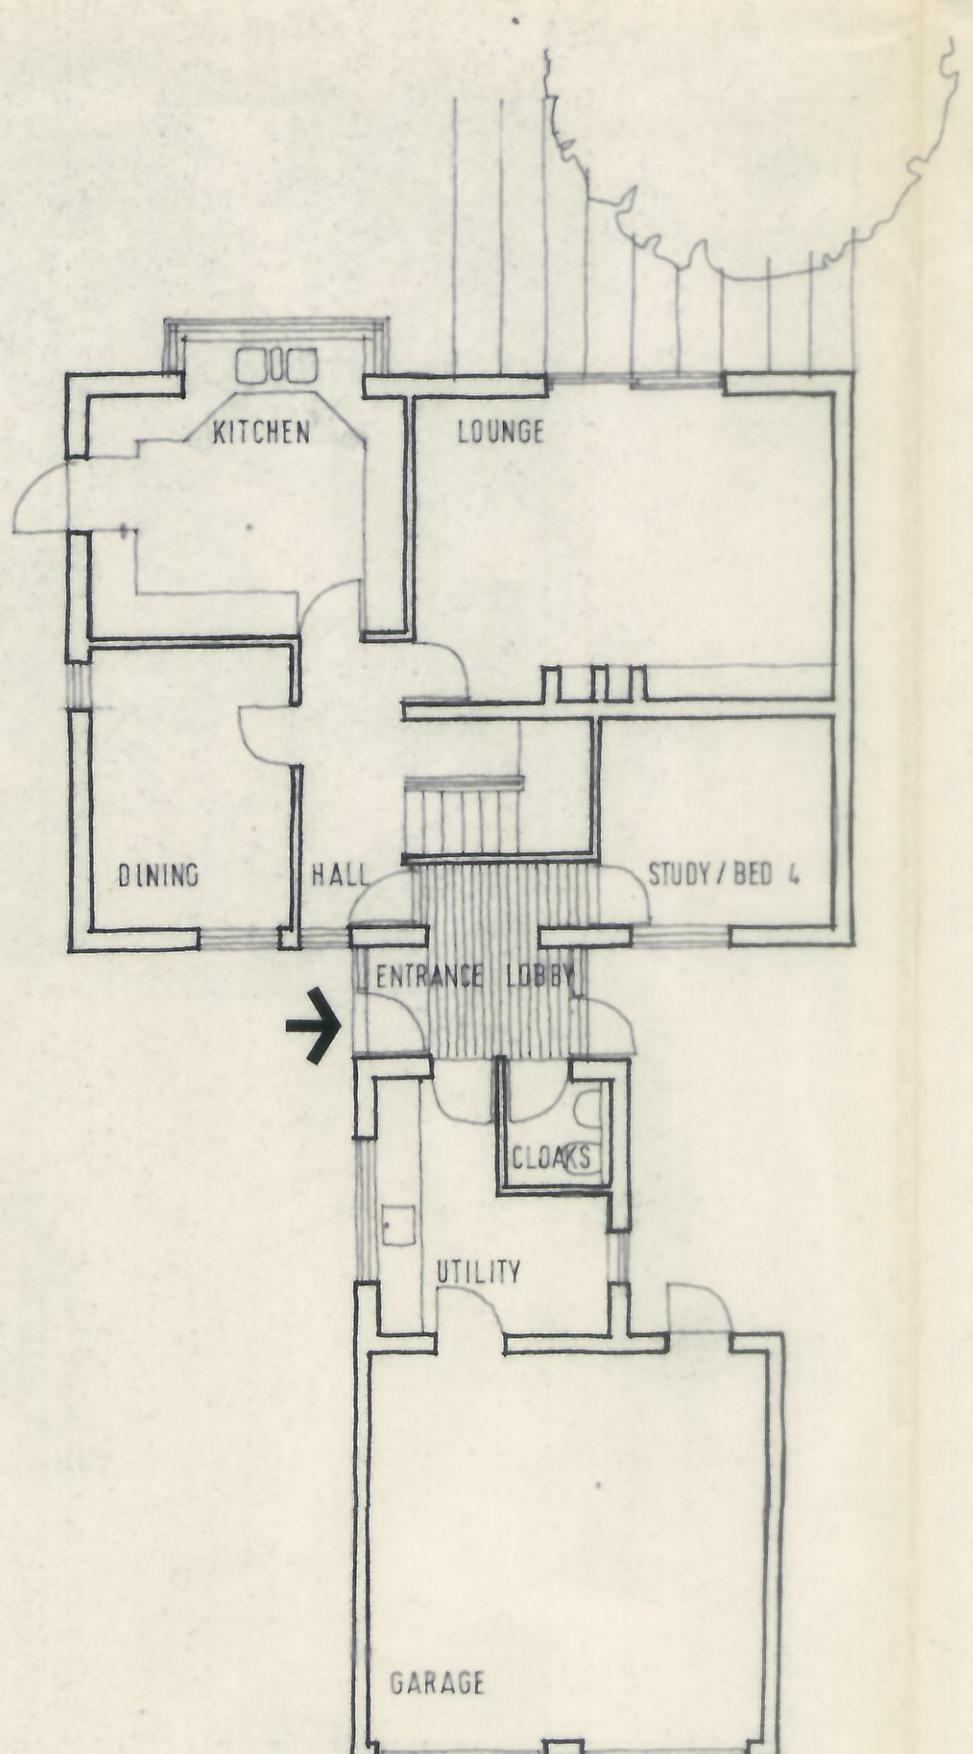


ground floor plan

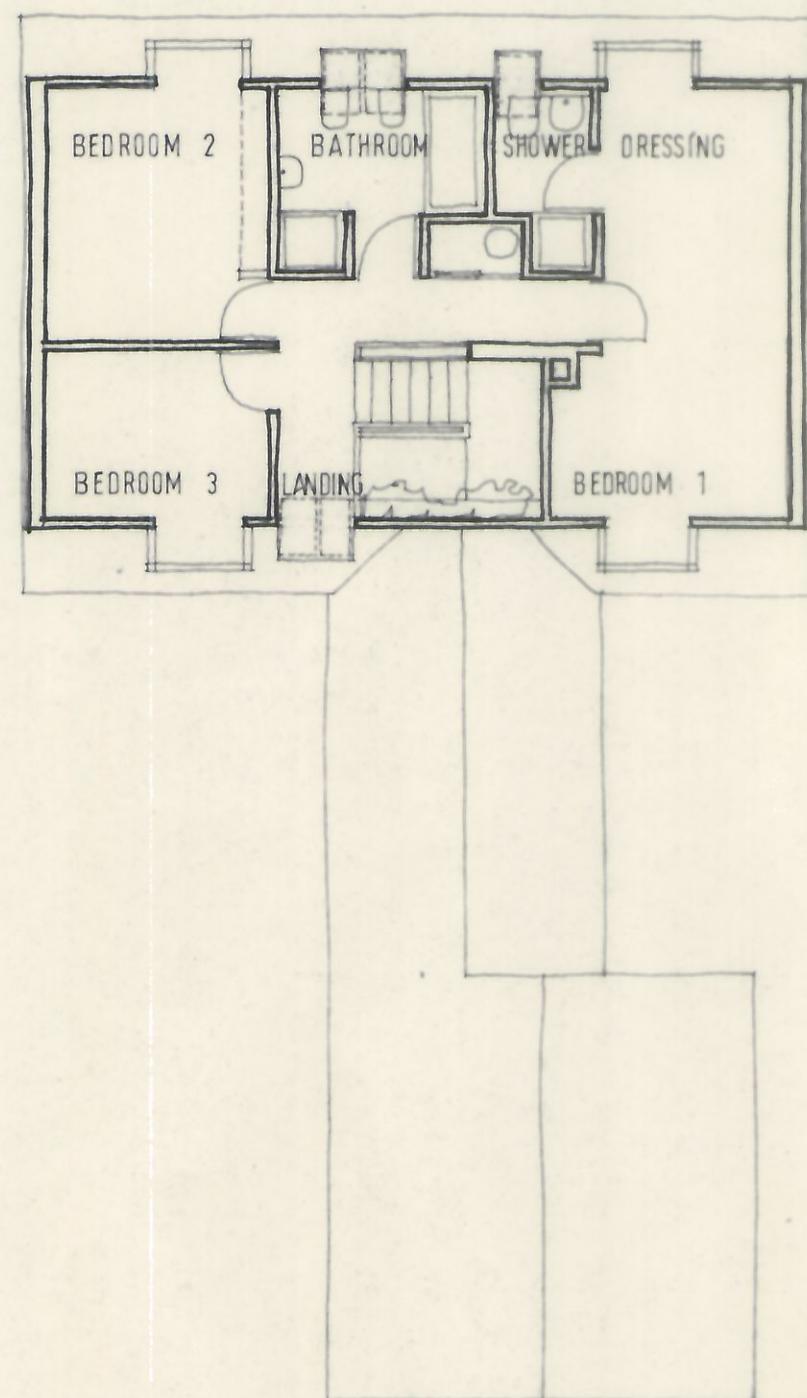

first floor plan

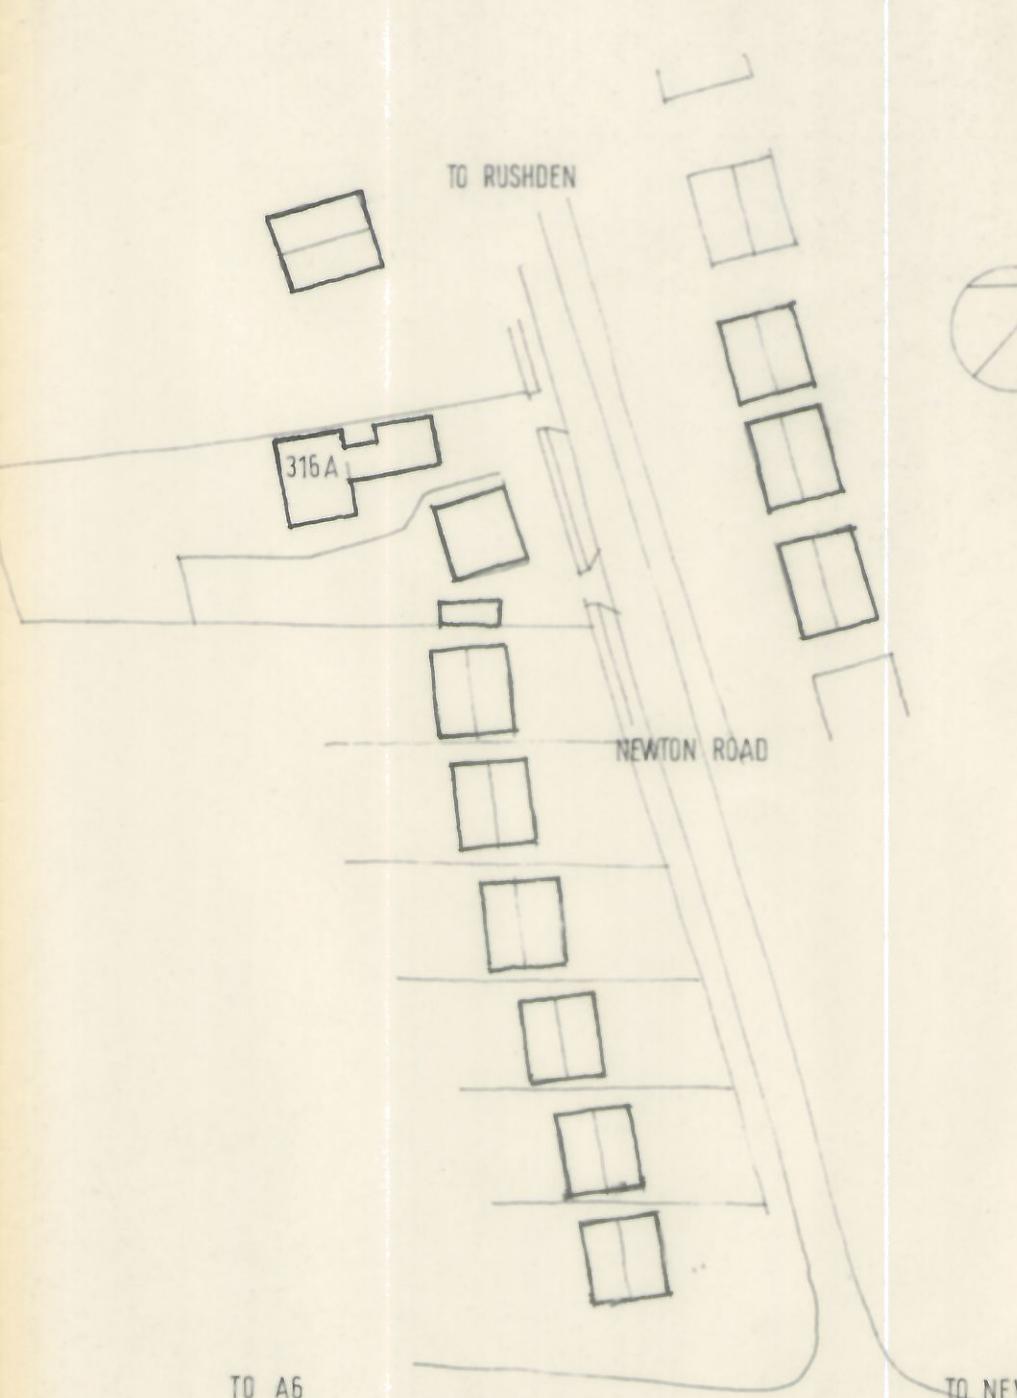

location plan

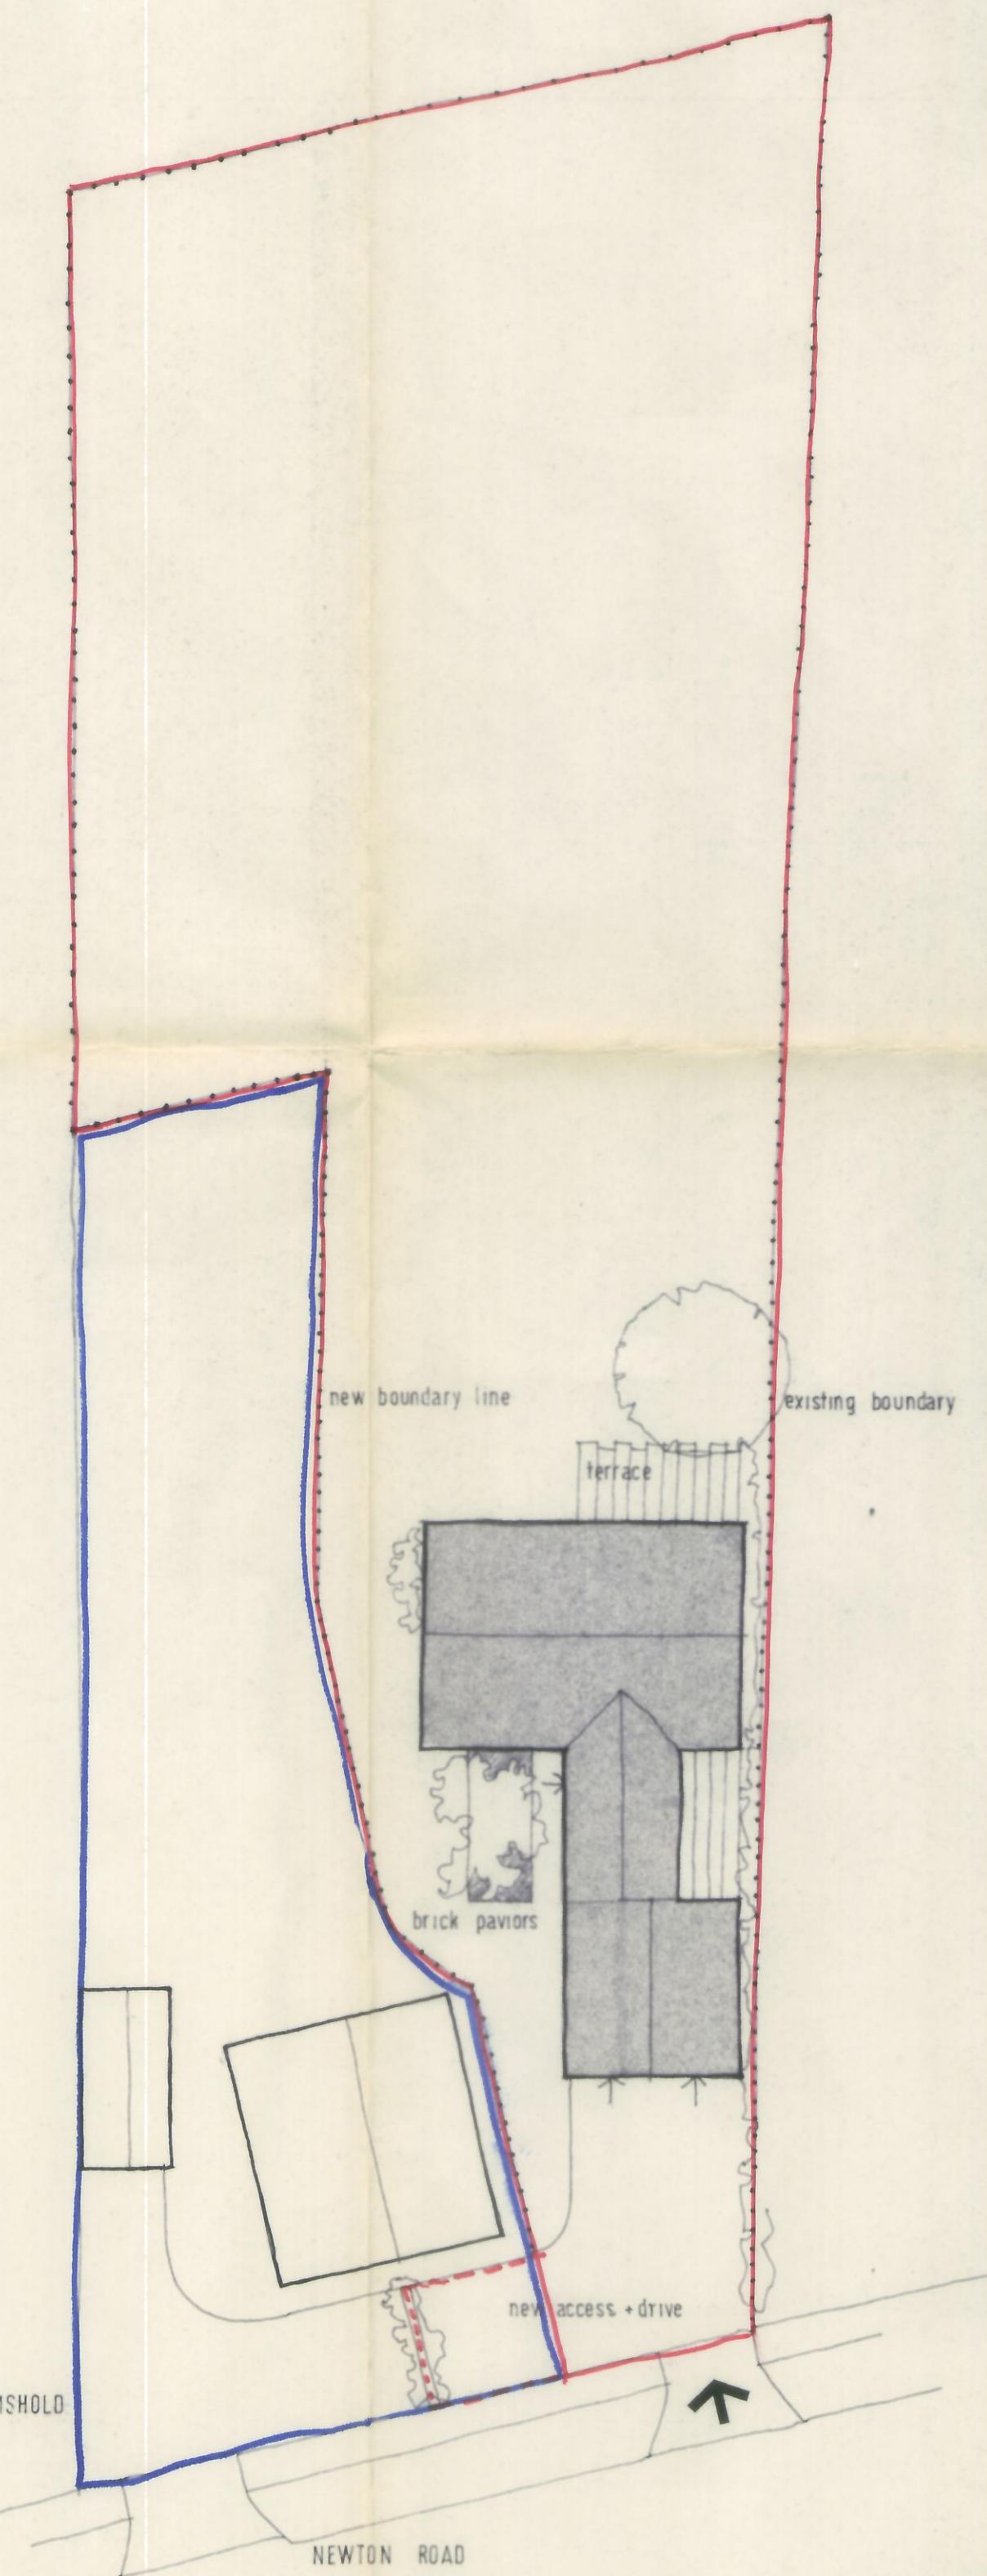

site layout

PETER HADDON AND PARTNERS

THE OLD RECTORY
MILTON MALSOR
NORTHAMPTON 858916

CHARTERED ARCHITECTS

REVISIONS

Contractors must check all dimensions on site. All discrepancies must be reported immediately to the architect before proceeding.

PROPOSED RESIDENCE
NEWTON ROAD RUSHDEN

SKETCH DESIGN

SCALE
1:100 1:200DATE
SEPT '68DRAWN
AB.

DWG NO

1736/3

This drawing is copyright

