




EXISTING FRONT ELEVATION
SCALE 1:100





EXISTING SIDE ELEVATION
SCALE 1:100



EXISTING REAR ELEVATION
SCALE 1:100

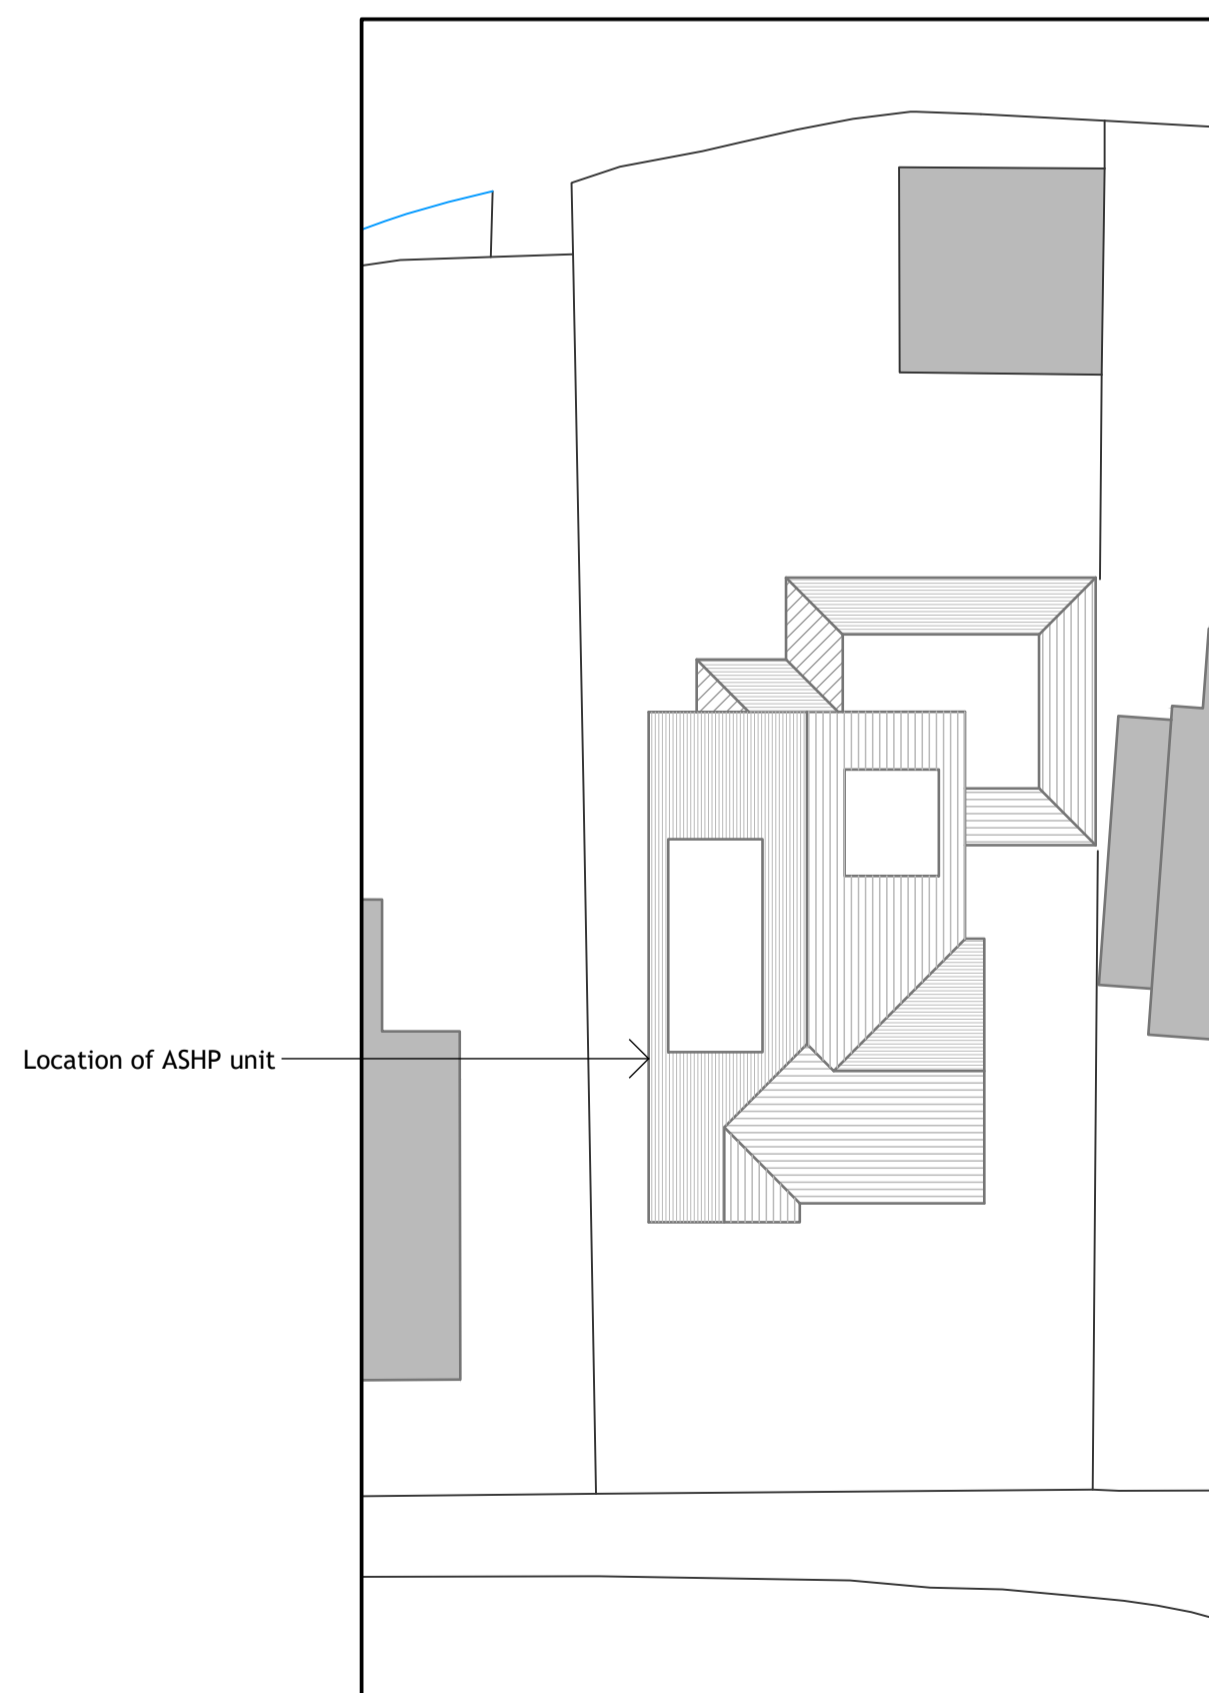

SITE PLAN
1:200

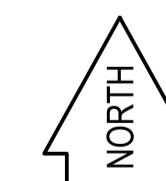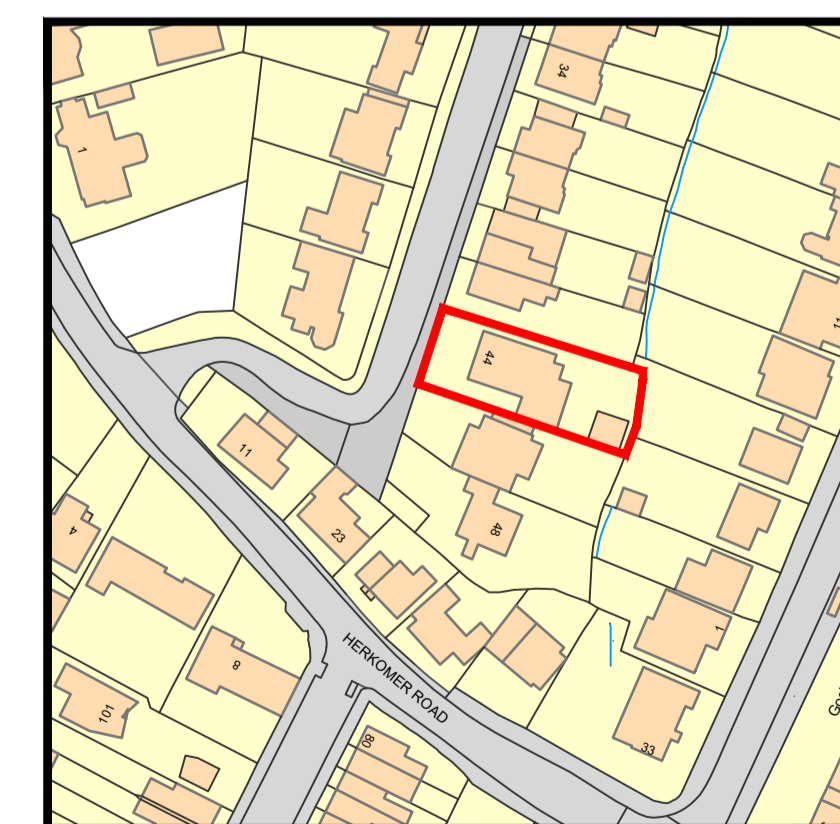

LOCATION PLAN
1:1250



REV.	DATE	DESCRIPTION	BY
		AMENDMENTS	

Client
Mrs H. ADAKI

Project
**RETENTION OF ASHP UNIT
44 AVENUE RISE, BUSHEY**

Title
EXISTING ELEVATIONS AND SITE PLAN

p.w.roseman associates ltd.
Architectural and Structural Design
8 The Firs
St. Albans
Herts
AL1 1UN
Tel: 01727 610335
info@pwrseman.com

Designed by: P.W.R.
Drawn by: P.W.R.
Checked by: P.W.R.
Date: Feb 24

Scales @ A1:- 1:100, 1:200

DRAWING No. **1657/01** REV. -