

standard notes

1. Do not scale this drawing.
2. All dimensions must be checked on site and any discrepancies verified with the architect.
3. Unless shown otherwise, all dimensions are to structural surfaces.



THIS IS NOT A CONSTRUCTION DRAWING. IT IS UNSUITABLE FOR THE PURPOSE OF CONSTRUCTION AND MUST ON NO ACCOUNT BE USED AS SUCH.

revisions

date 09.02.2024	client Your Place	stage P
project Your Place - Move On Flats Anchor House, 81 Barking Road E16 4HB	drawing Proposed Site Plan	
drawn by AB	checked by BM	scale 1:200@A2
job number 2023/03	drawing number 21	revision -

Proposed site plan

ANKUR ARCHITECTS
 t: 020 7377 1040 f: 020 7247 5570
 email: info@ankurarchitects.co.uk
 web: www.ankurarchitects.co.uk

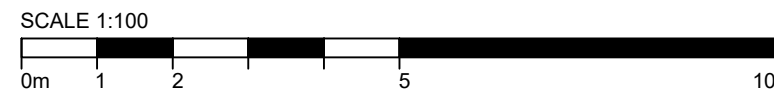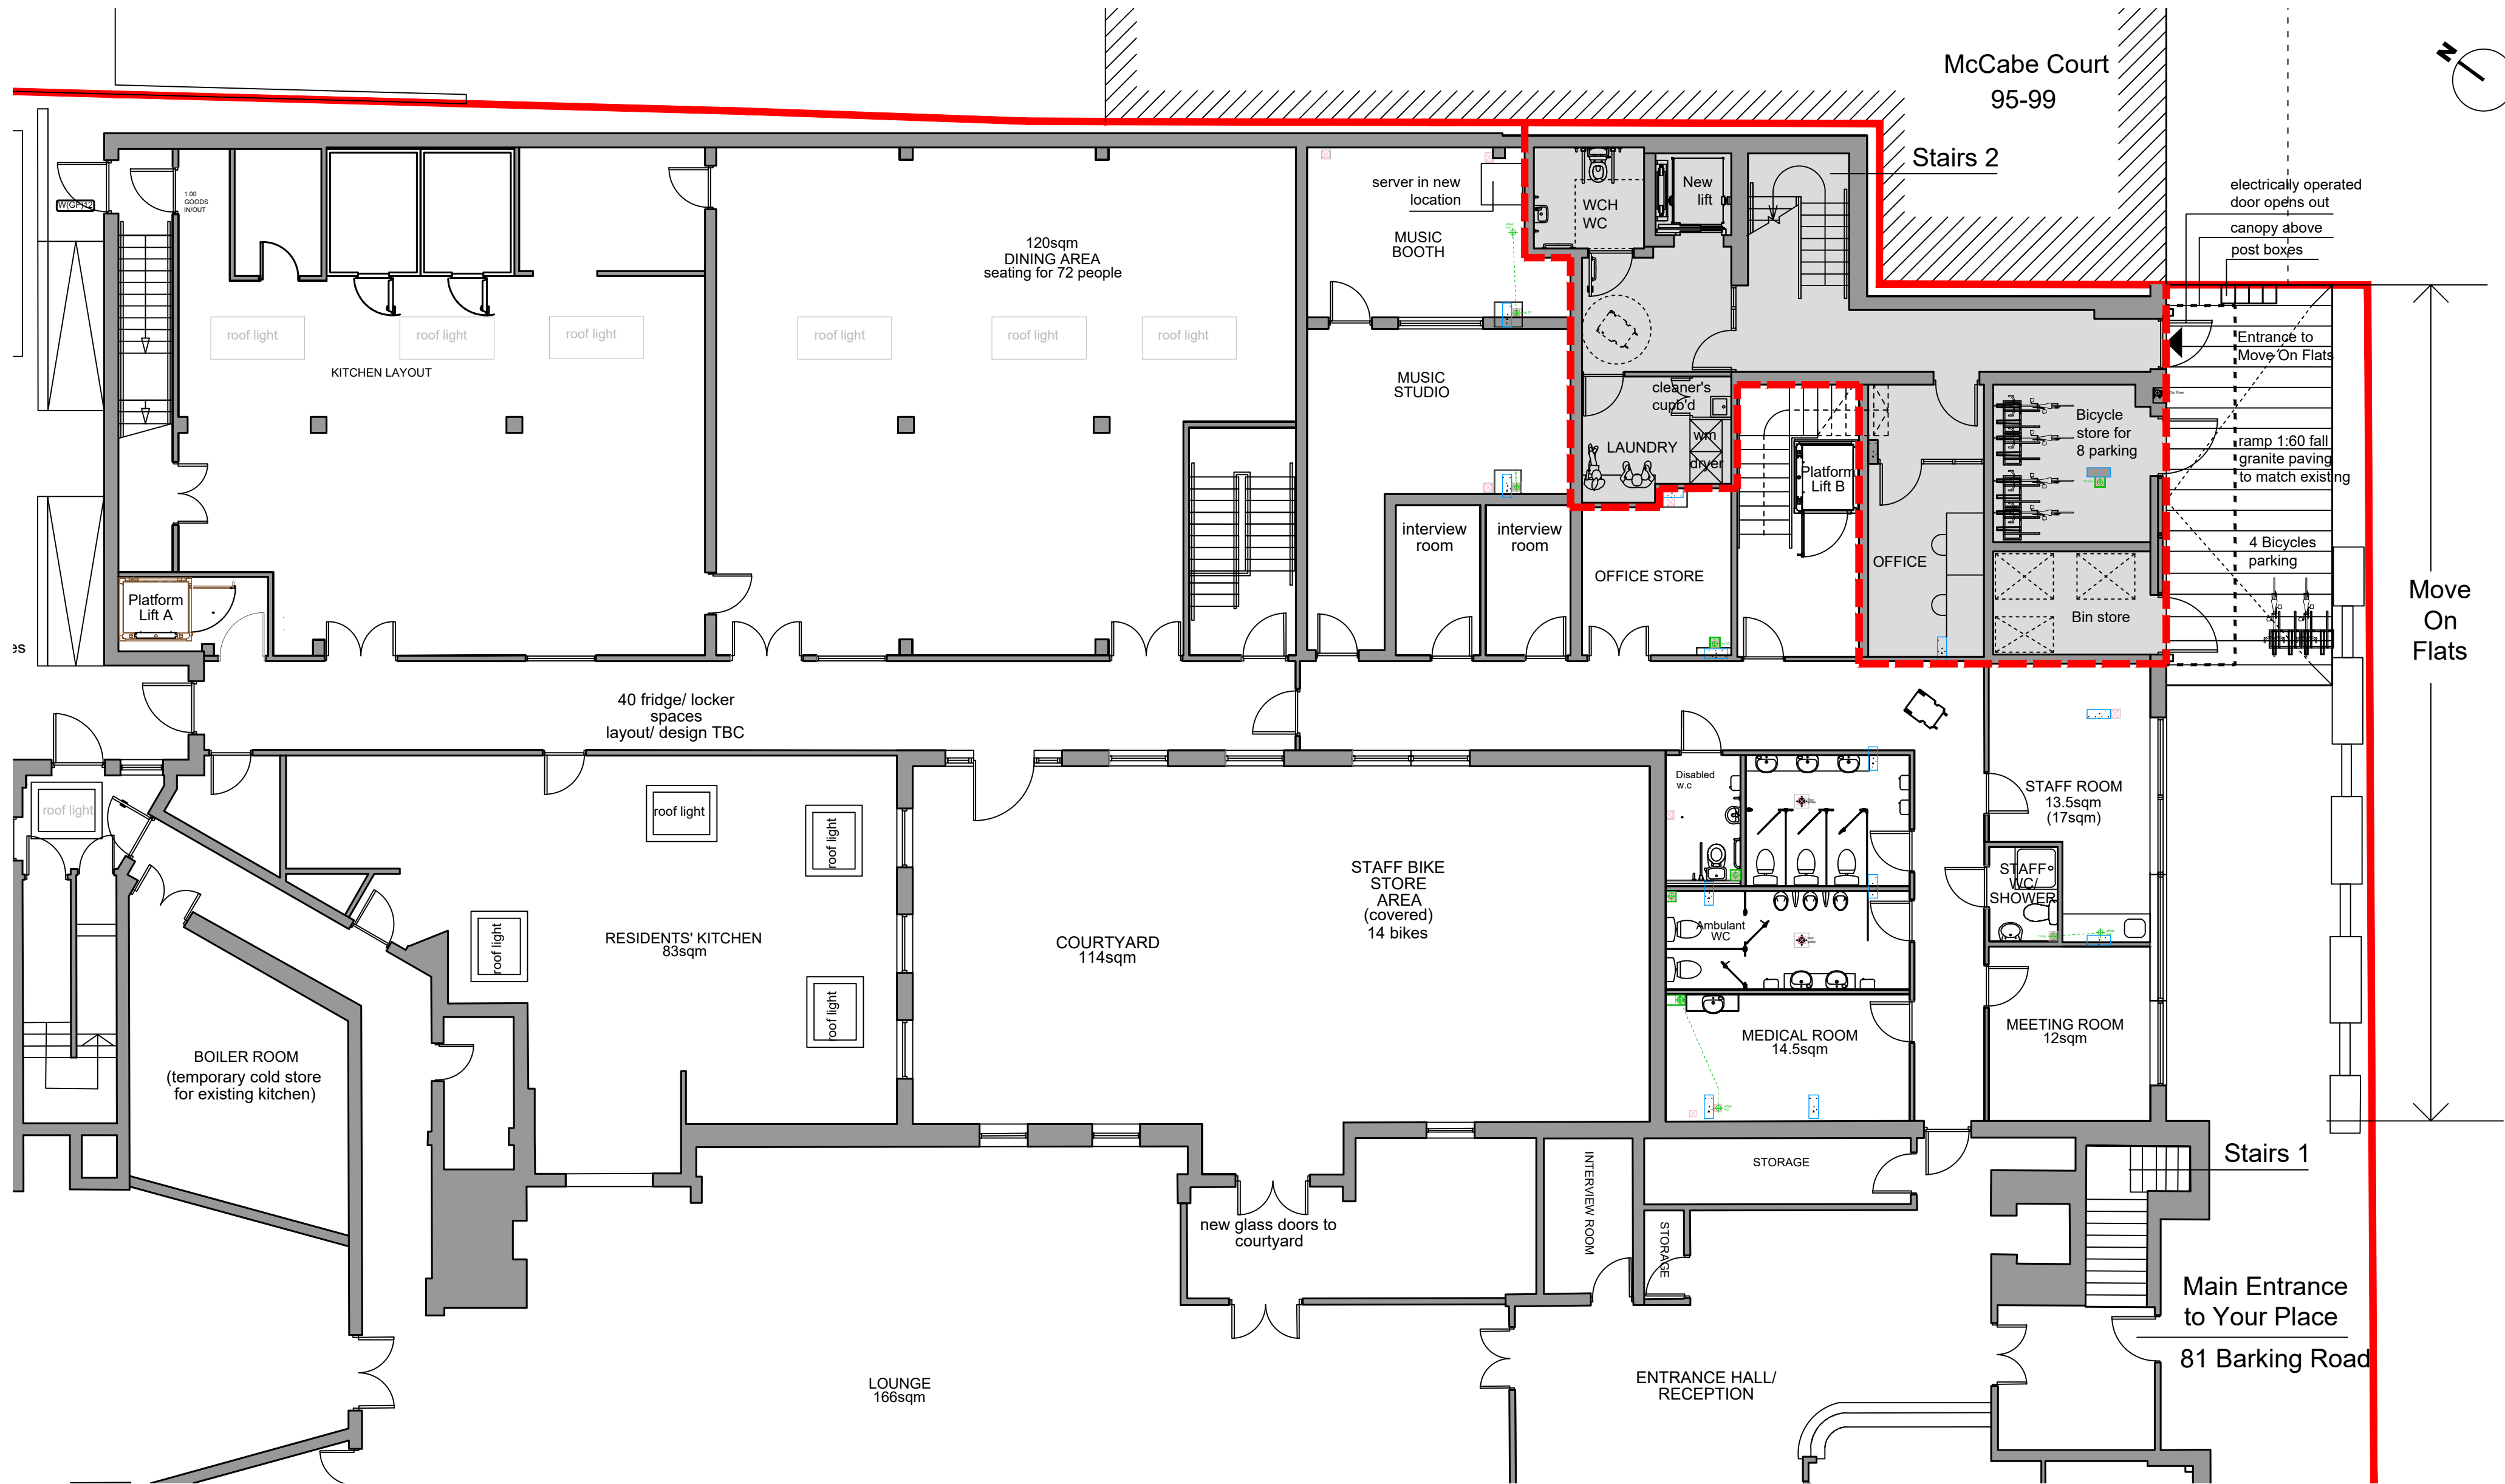

Proposed ground floor plan

standard notes

1. Do not scale this drawing.
2. All dimensions must be checked on site and any discrepancies verified with the architect.
3. Unless shown otherwise, all dimensions are to structural surfaces.

THIS IS NOT A CONSTRUCTION DRAWING. IT IS UNSUITABLE FOR THE PURPOSE OF CONSTRUCTION AND MUST ON NO ACCOUNT BE USED AS SUCH.



revisions

no.	description	date

date	09.02.2024	client	Your Place	stage	P
project	Your Place - Move On Flats Anchor House, 81 Barking Road E16 4HB			drawing	Proposed Ground Floor Plan
drawn by	AB	checked by	BM	drawing number	22
job number	2023/03	revision	-	scale	1:100@A2

ANKUR ARCHITECTS

t: 020 7377 1040 f: 020 7247 5570
 email: info@ankurarchitects.co.uk
 web: www.ankurarchitects.co.uk

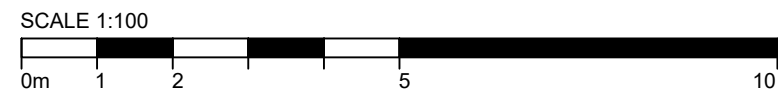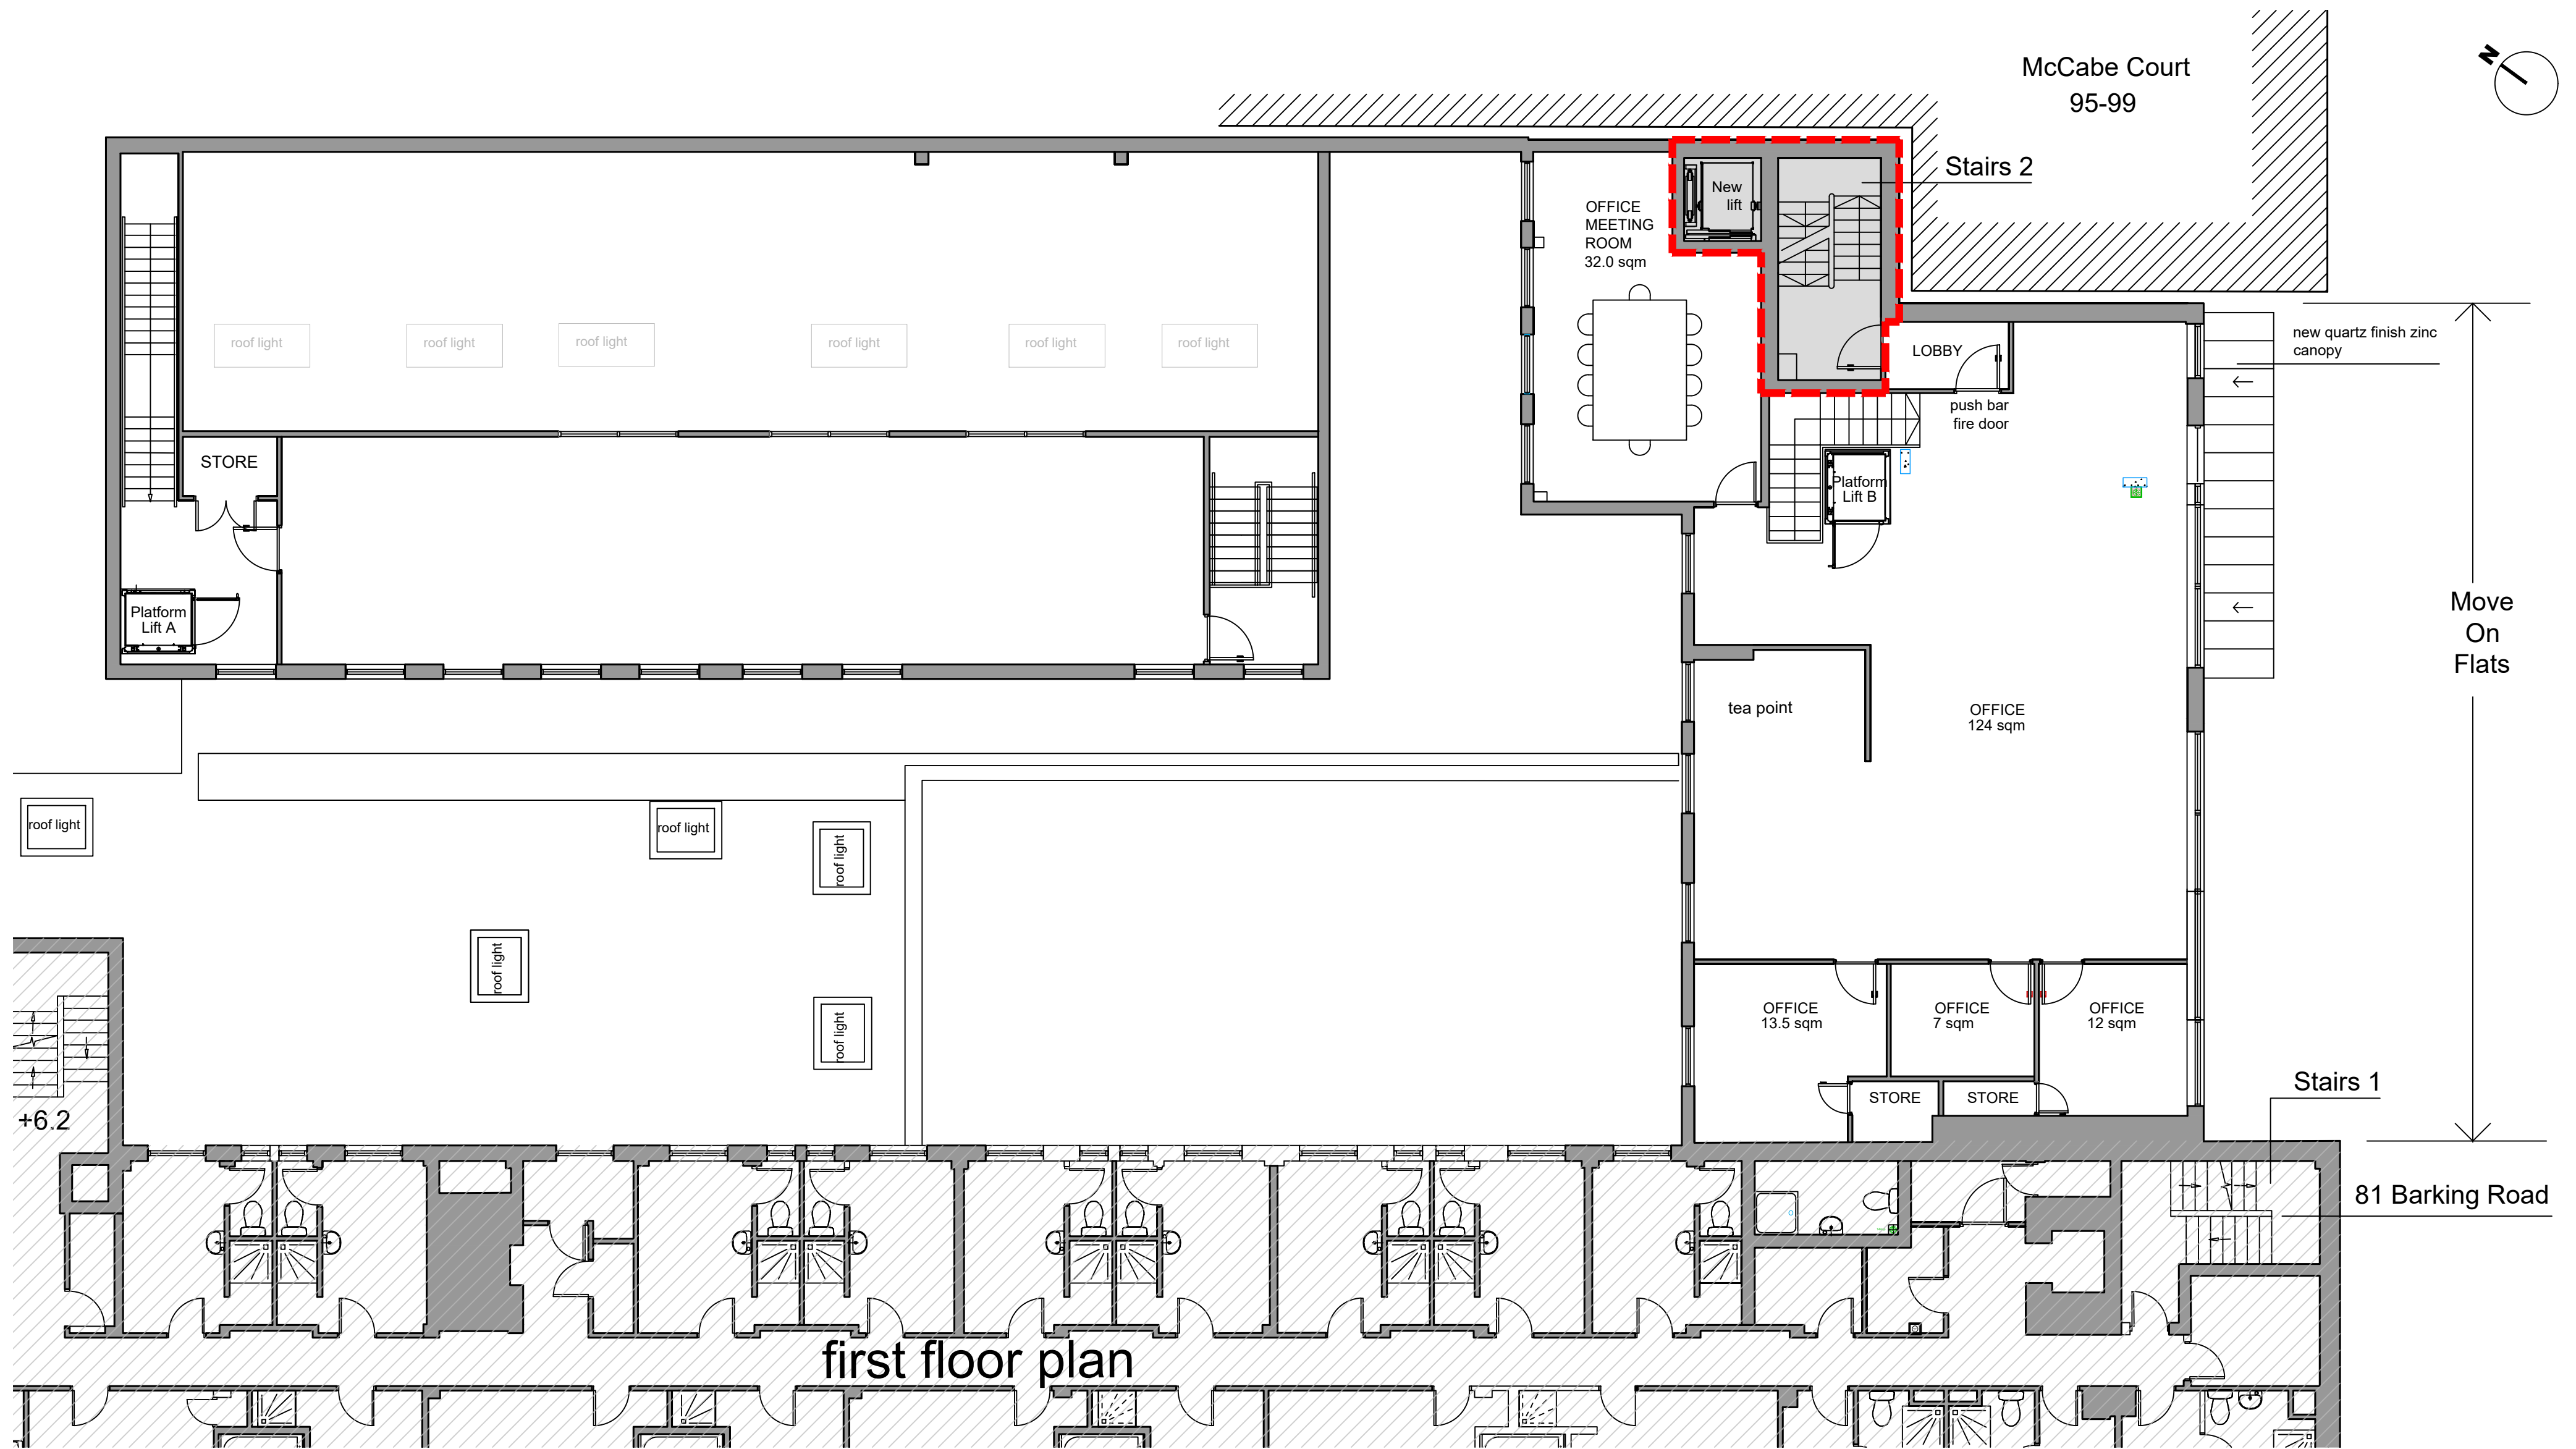

standard notes

1. Do not scale this drawing.
2. All dimensions must be checked on site and any discrepancies verified with the architect.
3. Unless shown otherwise, all dimensions are to structural surfaces.

THIS IS NOT A CONSTRUCTION DRAWING. IT IS UNSUITABLE FOR THE PURPOSE OF CONSTRUCTION AND MUST ON NO ACCOUNT BE USED AS SUCH.



revisions
-

date 09.02.2024	client Your Place	stage P
project Your Place - Move On Flats Anchor House, 81 Barking Road E16 4HB	drawing Proposed Mezzanine Floor Plan	
drawn by AB	checked by BM	job number 2023/03
drawing number 23	revision -	scale 1:100@A2

ANKUR ARCHITECTS

t: 020 7377 1040 f: 020 7247 5570
 email: info@ankurarchitects.co.uk
 web: www.ankurarchitects.co.uk

Proposed mezzanine floor plan

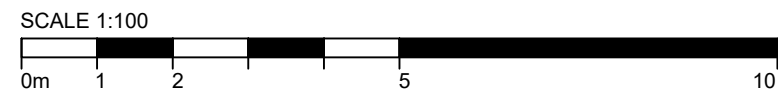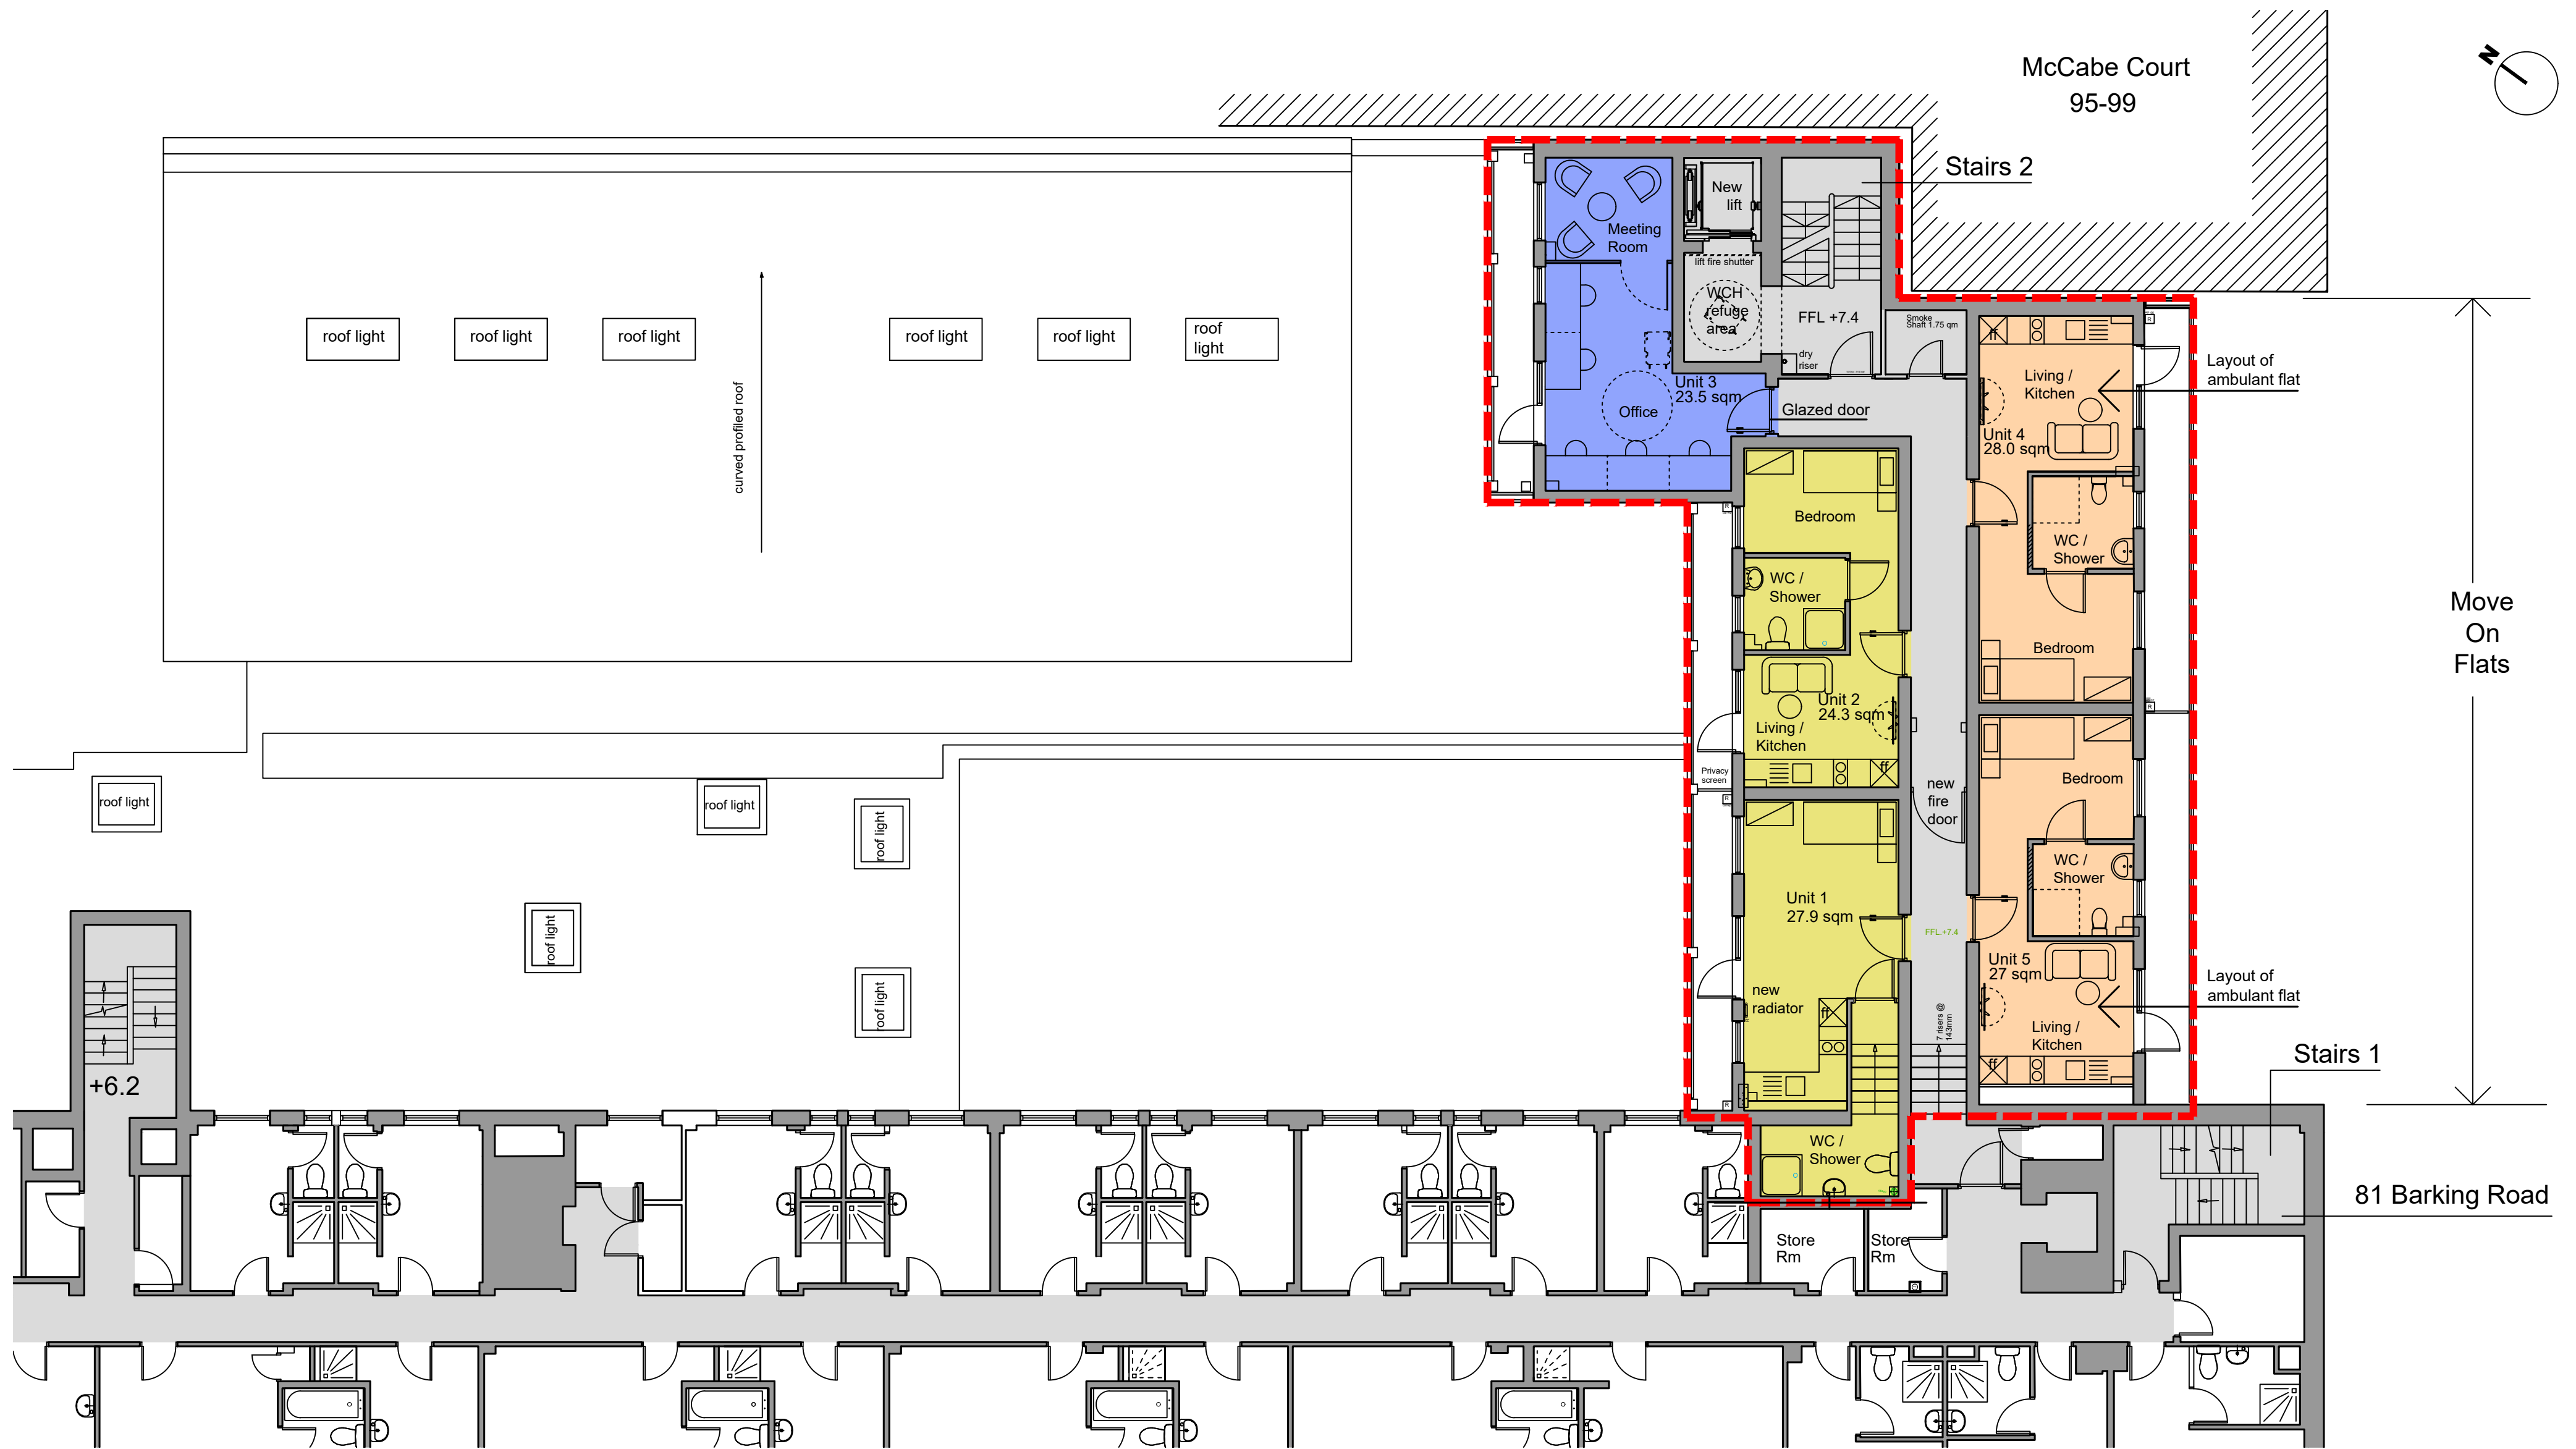

Proposed first floor plan

standard notes

1. Do not scale this drawing.
2. All dimensions must be checked on site and any discrepancies verified with the architect.
3. Unless shown otherwise, all dimensions are to structural surfaces.



THIS IS NOT A CONSTRUCTION DRAWING. IT IS UNSUITABLE FOR THE PURPOSE OF CONSTRUCTION AND MUST ON NO ACCOUNT BE USED AS SUCH.

revisions
-

date 09.02.2024	client Your Place	stage P
project Your Place - Move On Flats Anchor House, 81 Barking Road E16 4HB	drawing Proposed First Floor Plan	
drawn by AB	checked by BM	job number 2023/03
drawing number 24	revision -	scale 1:100@A2

ANKUR ARCHITECTS

t: 020 7377 1040 f: 020 7247 5570
 email: info@ankurarchitects.co.uk
 web: www.ankurarchitects.co.uk

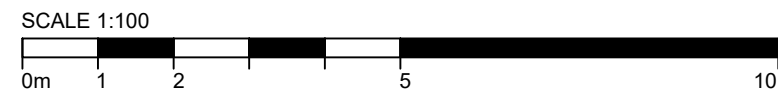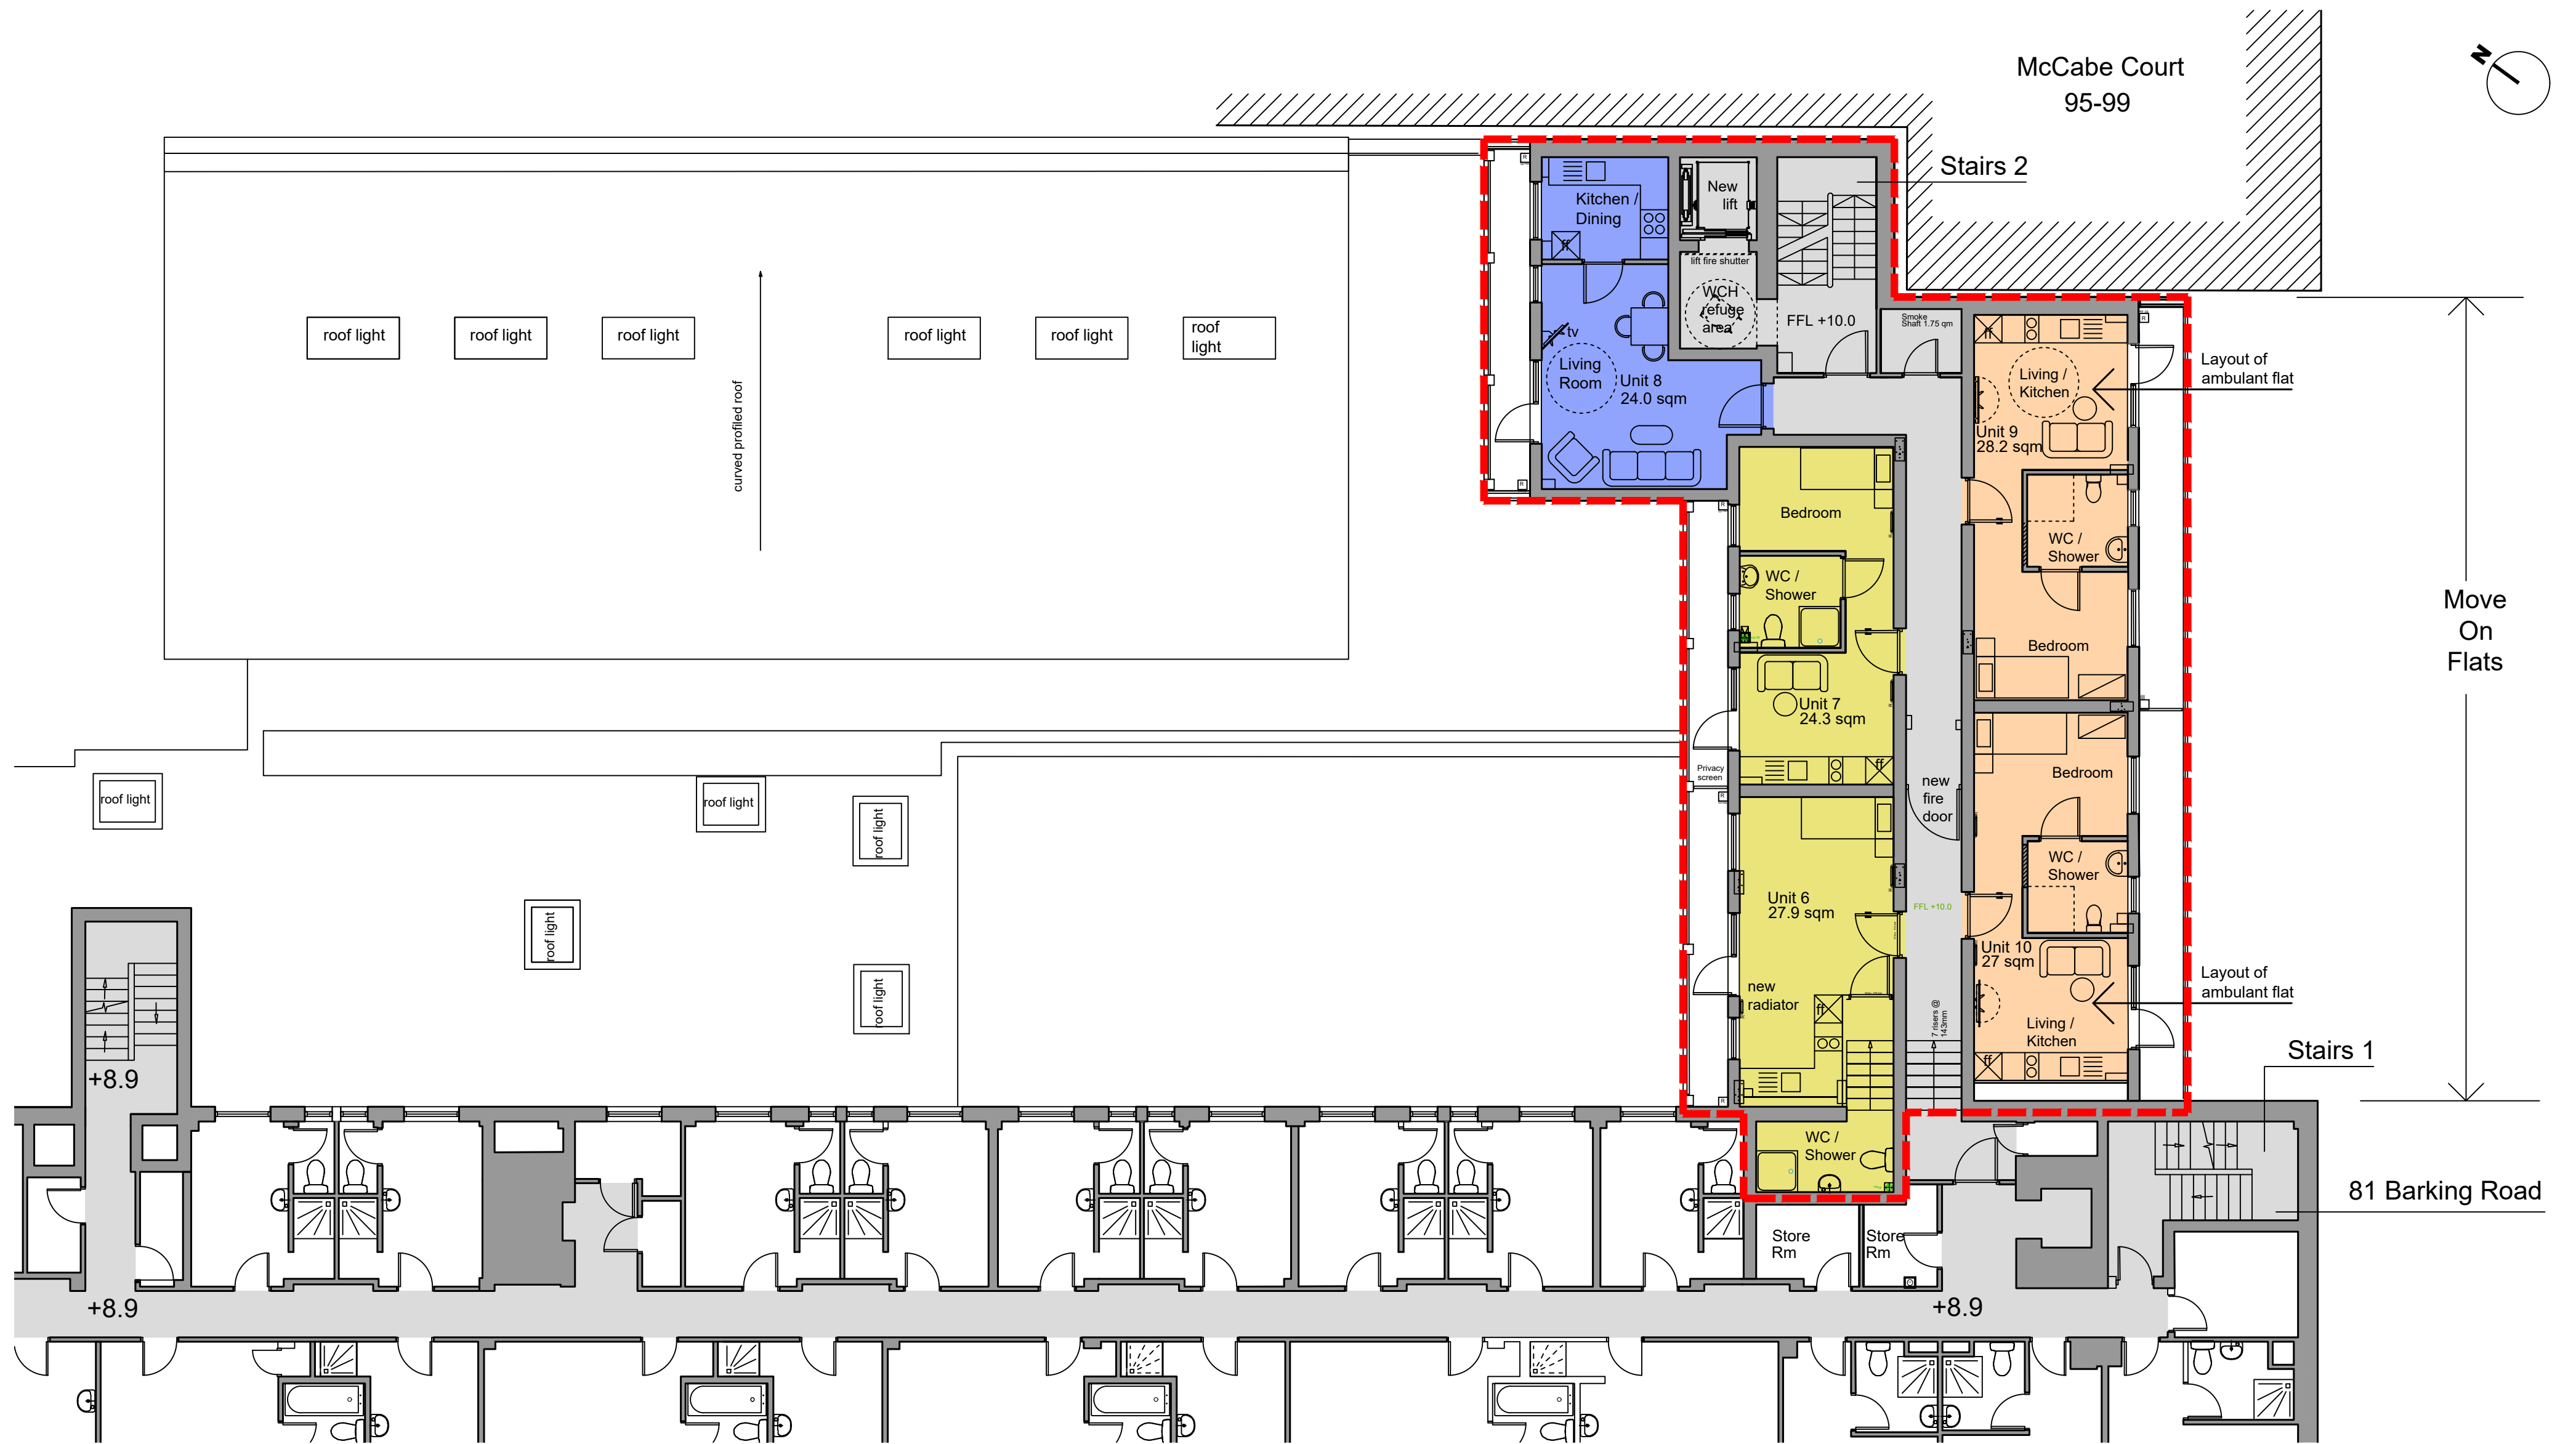

Proposed second floor plan

standard notes

1. Do not scale this drawing.
2. All dimensions must be checked on site and any discrepancies verified with the architect.
3. Unless shown otherwise, all dimensions are to structural surfaces.



THIS IS NOT A CONSTRUCTION DRAWING. IT IS UNSUITABLE FOR THE PURPOSE OF CONSTRUCTION AND MUST ON NO ACCOUNT BE USED AS SUCH.

revisions
--

date 09.02.2024	client Your Place	stage P
project Your Place - Move On Flats Anchor House, 81 Barking Road E16 4HB	drawing Proposed Second Floor Plan	
drawn by AB	checked by BM	job number 2023/03
drawing number 25	revision -	scale 1:100@A2

ANKUR ARCHITECTS

t: 020 7377 1040 f: 020 7247 5570
 email: info@ankurarchitects.co.uk
 web: www.ankurarchitects.co.uk

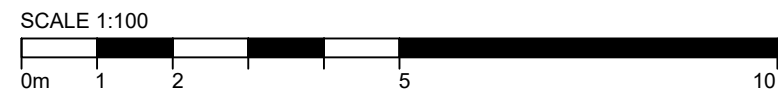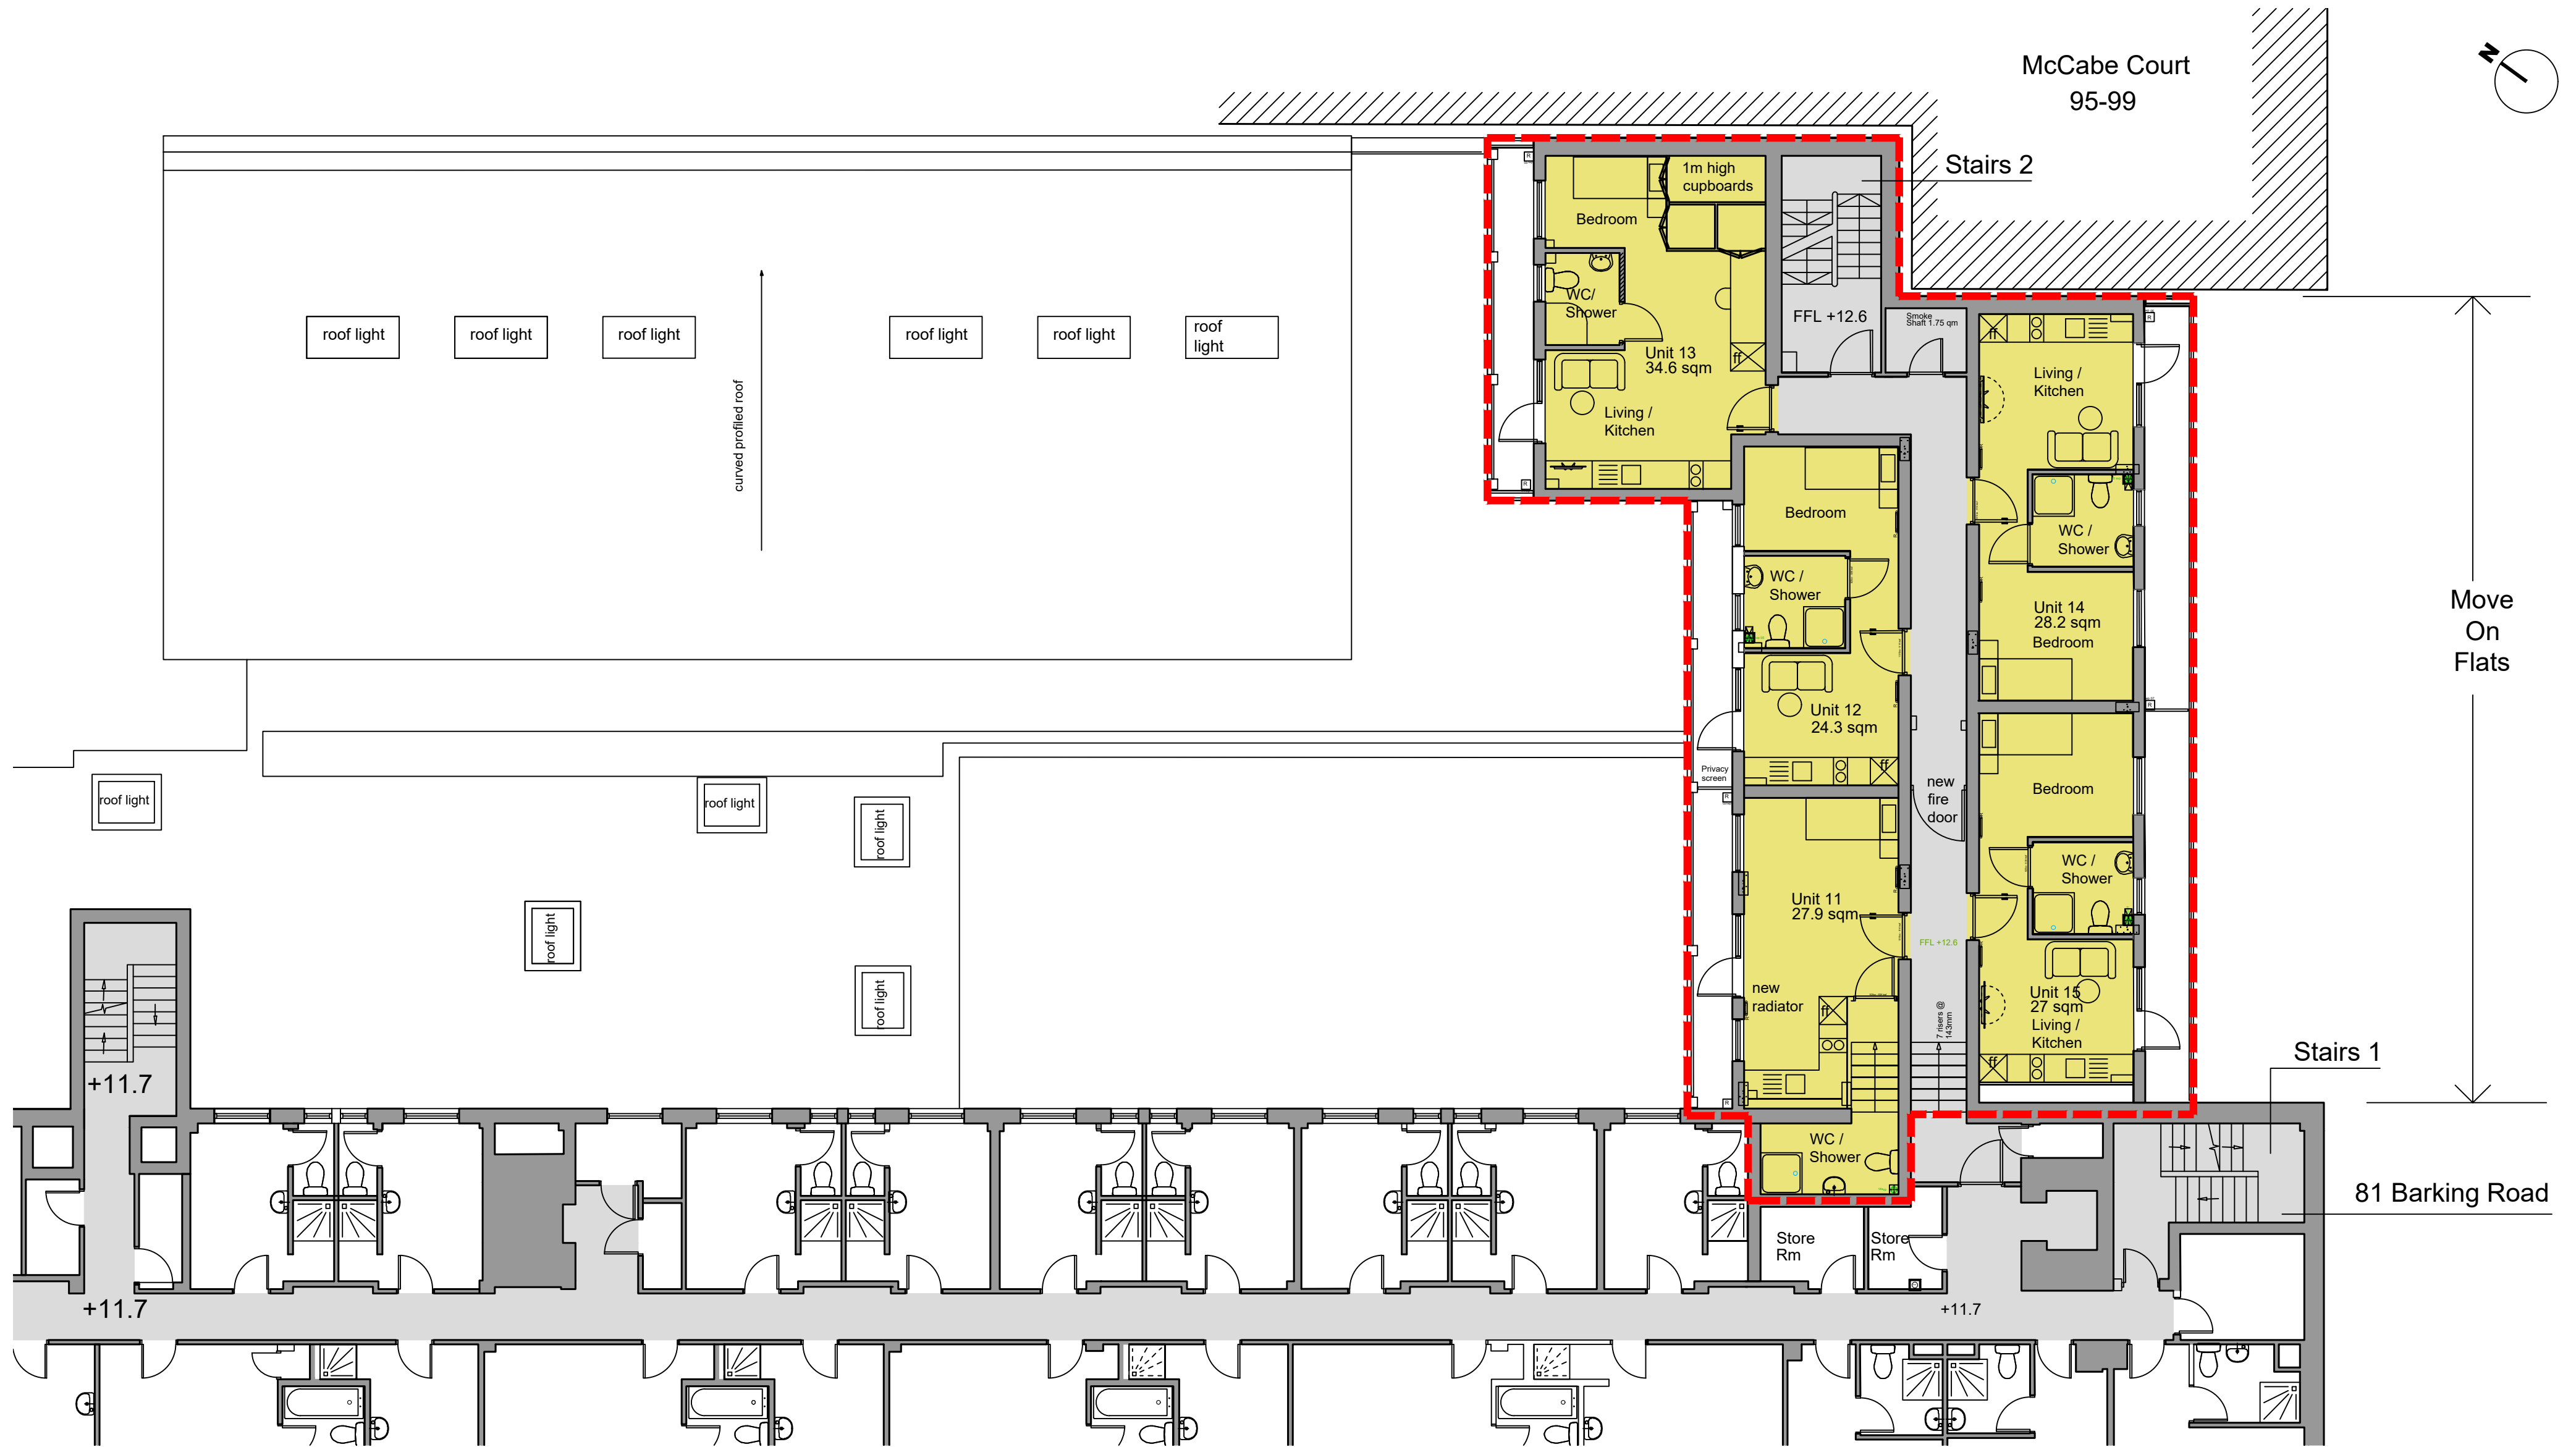

Proposed third floor plan

standard notes

1. Do not scale this drawing.
2. All dimensions must be checked on site and any discrepancies verified with the architect.
3. Unless shown otherwise, all dimensions are to structural surfaces.



THIS IS NOT A CONSTRUCTION DRAWING. IT IS UNSUITABLE FOR THE PURPOSE OF CONSTRUCTION AND MUST ON NO ACCOUNT BE USED AS SUCH.

revisions
--

date 09.02.2024	client Your Place	stage P
project Your Place - Move On Flats Anchor House, 81 Barking Road E16 4HB	drawing Proposed Third Floor Plan	
drawn by AB	checked by BM	job number 2023/03
	drawing number 26	revision -
	scale 1:100@A2	

ANKUR ARCHITECTS

t: 020 7377 1040 f: 020 7247 5570
 email: info@ankurarchitects.co.uk
 web: www.ankurarchitects.co.uk

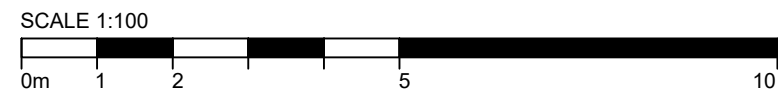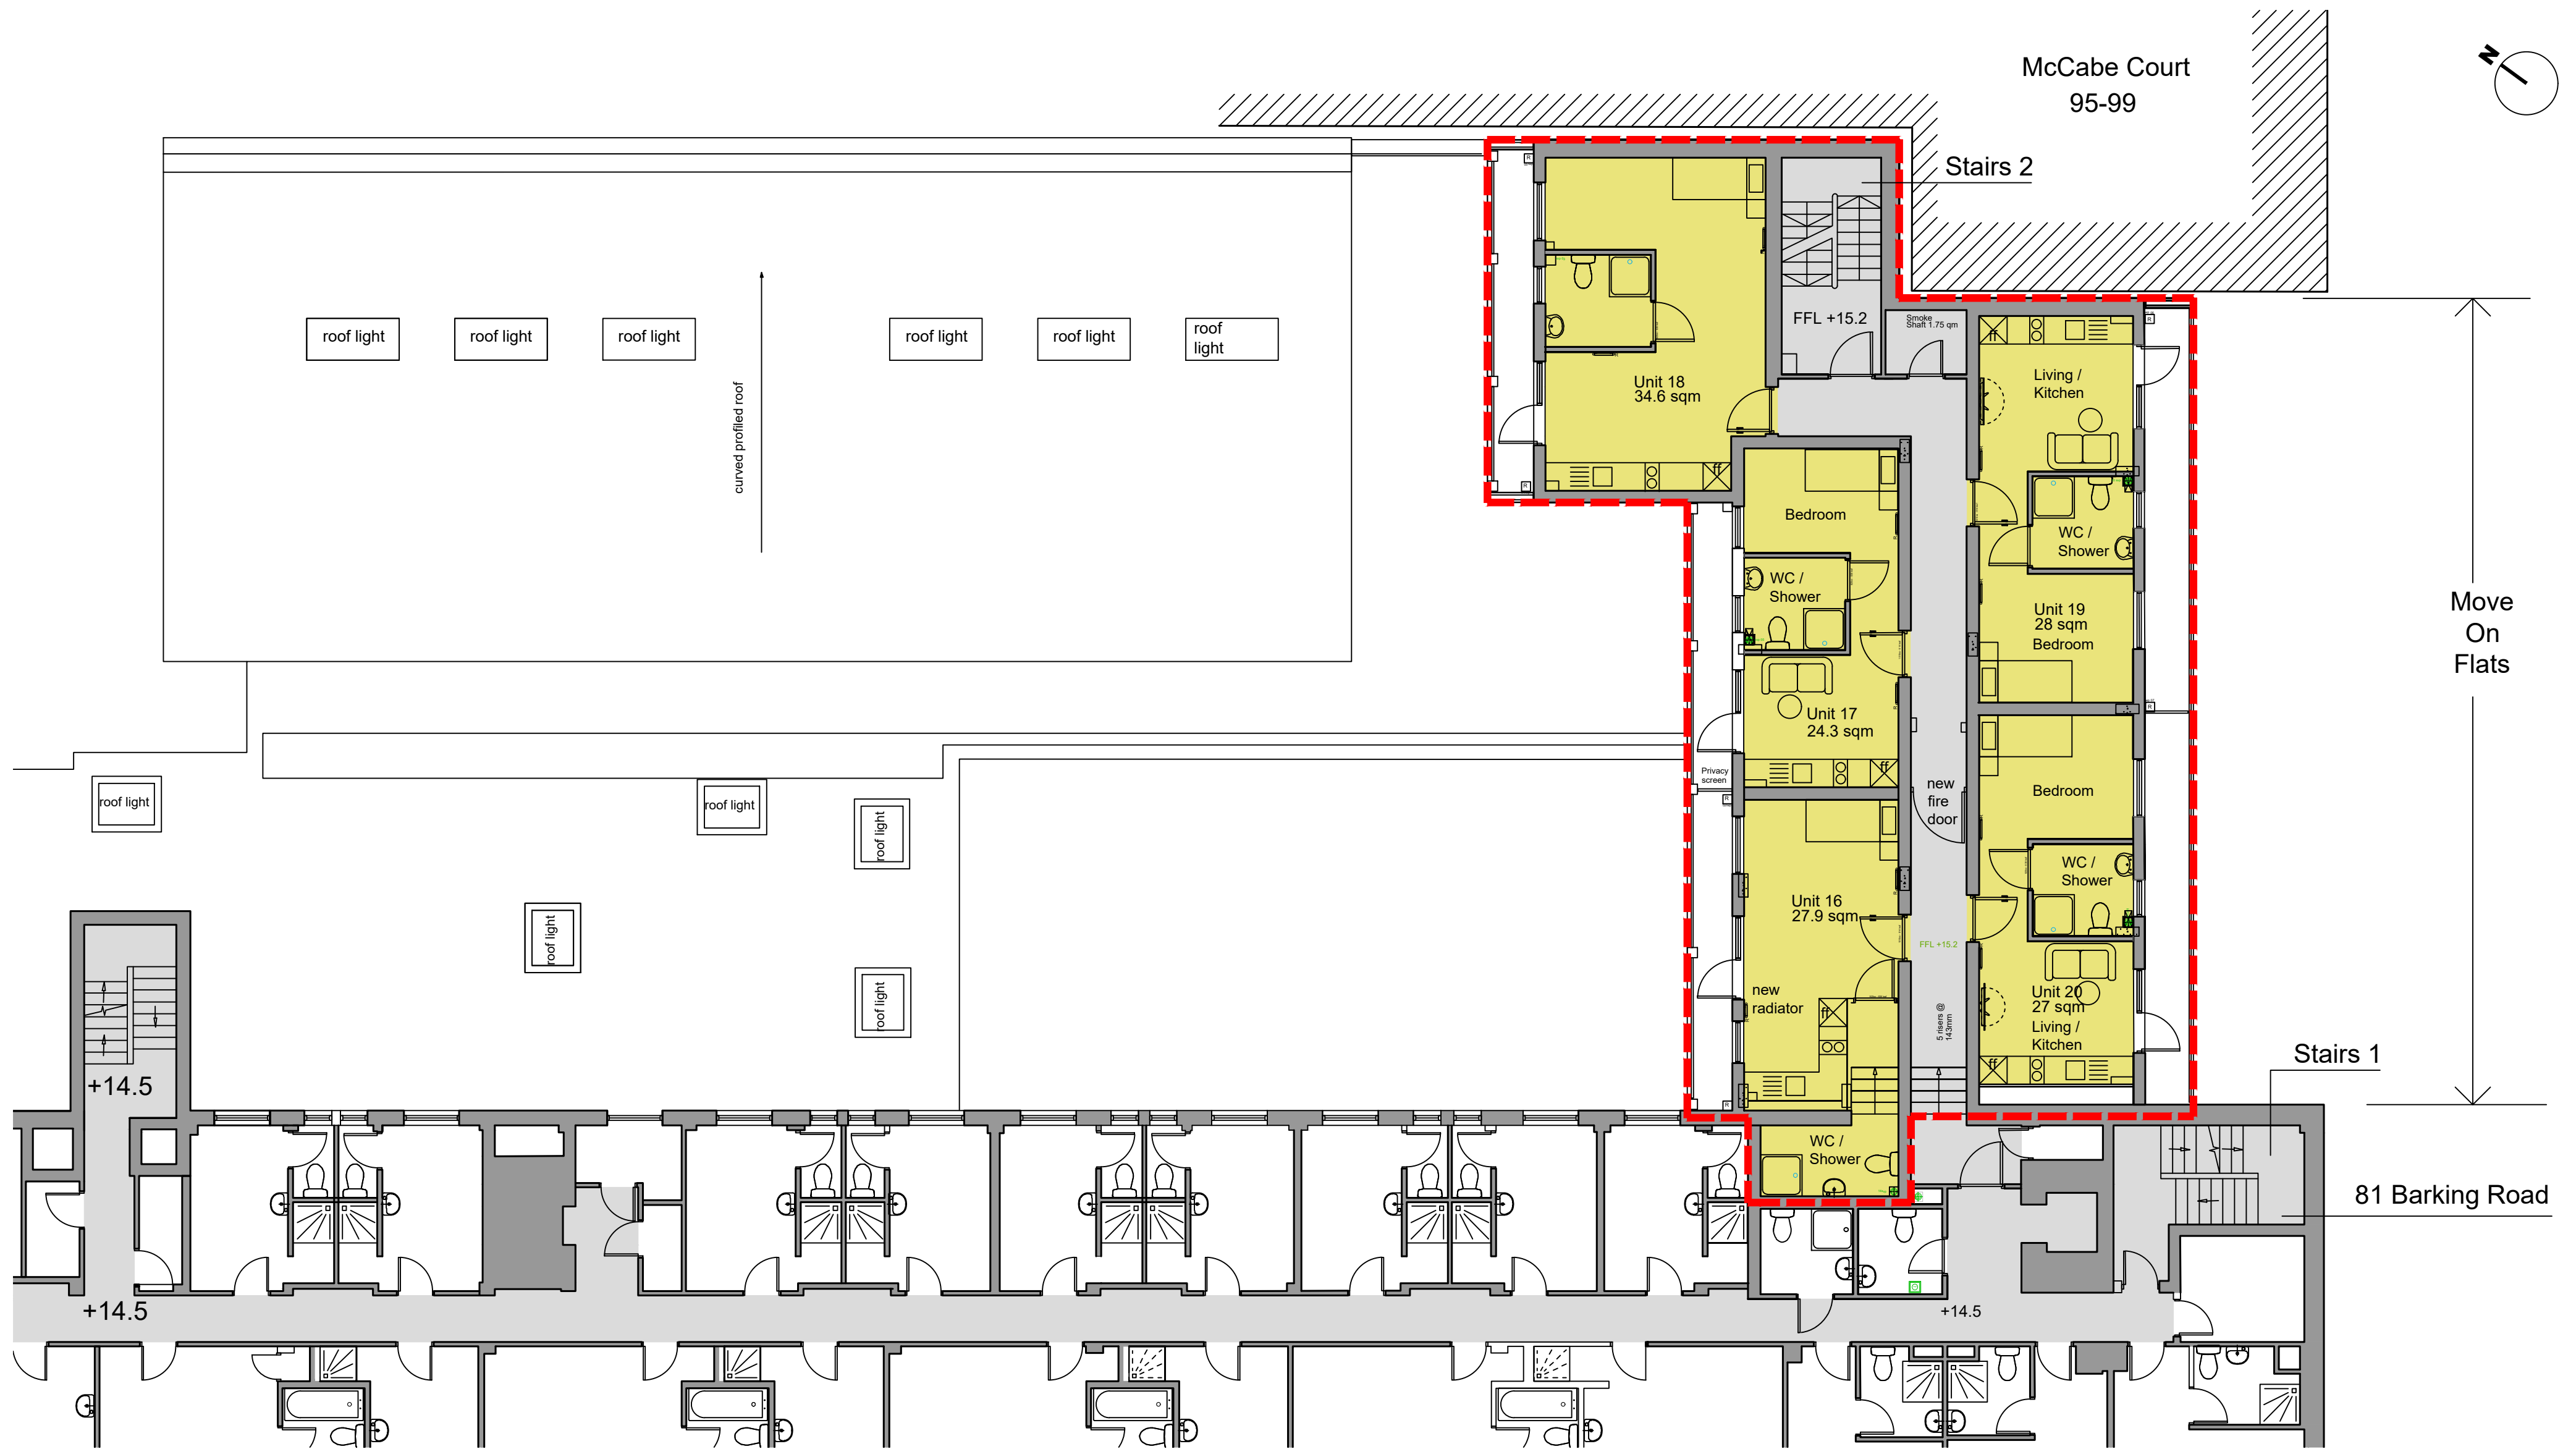

Proposed fourth floor plan

standard notes

1. Do not scale this drawing.
2. All dimensions must be checked on site and any discrepancies verified with the architect.
3. Unless shown otherwise, all dimensions are to structural surfaces.



THIS IS NOT A CONSTRUCTION DRAWING. IT IS UNSUITABLE FOR THE PURPOSE OF CONSTRUCTION AND MUST ON NO ACCOUNT BE USED AS SUCH.

revisions
--

date 09.02.2024	client Your Place	stage P
project Your Place - Move On Flats Anchor House, 81 Barking Road E16 4HB	drawing Proposed Fourth Floor Plan	
drawn by AB	checked by BM	job number 2023/03
drawing number 27	revision -	scale 1:100@A2

ANKUR ARCHITECTS

t: 020 7377 1040 f: 020 7247 5570
email: info@ankurarchitects.co.uk
web: www.ankurarchitects.co.uk

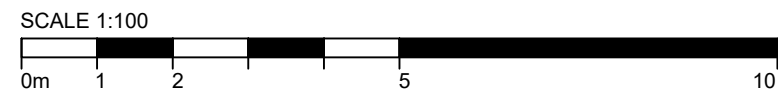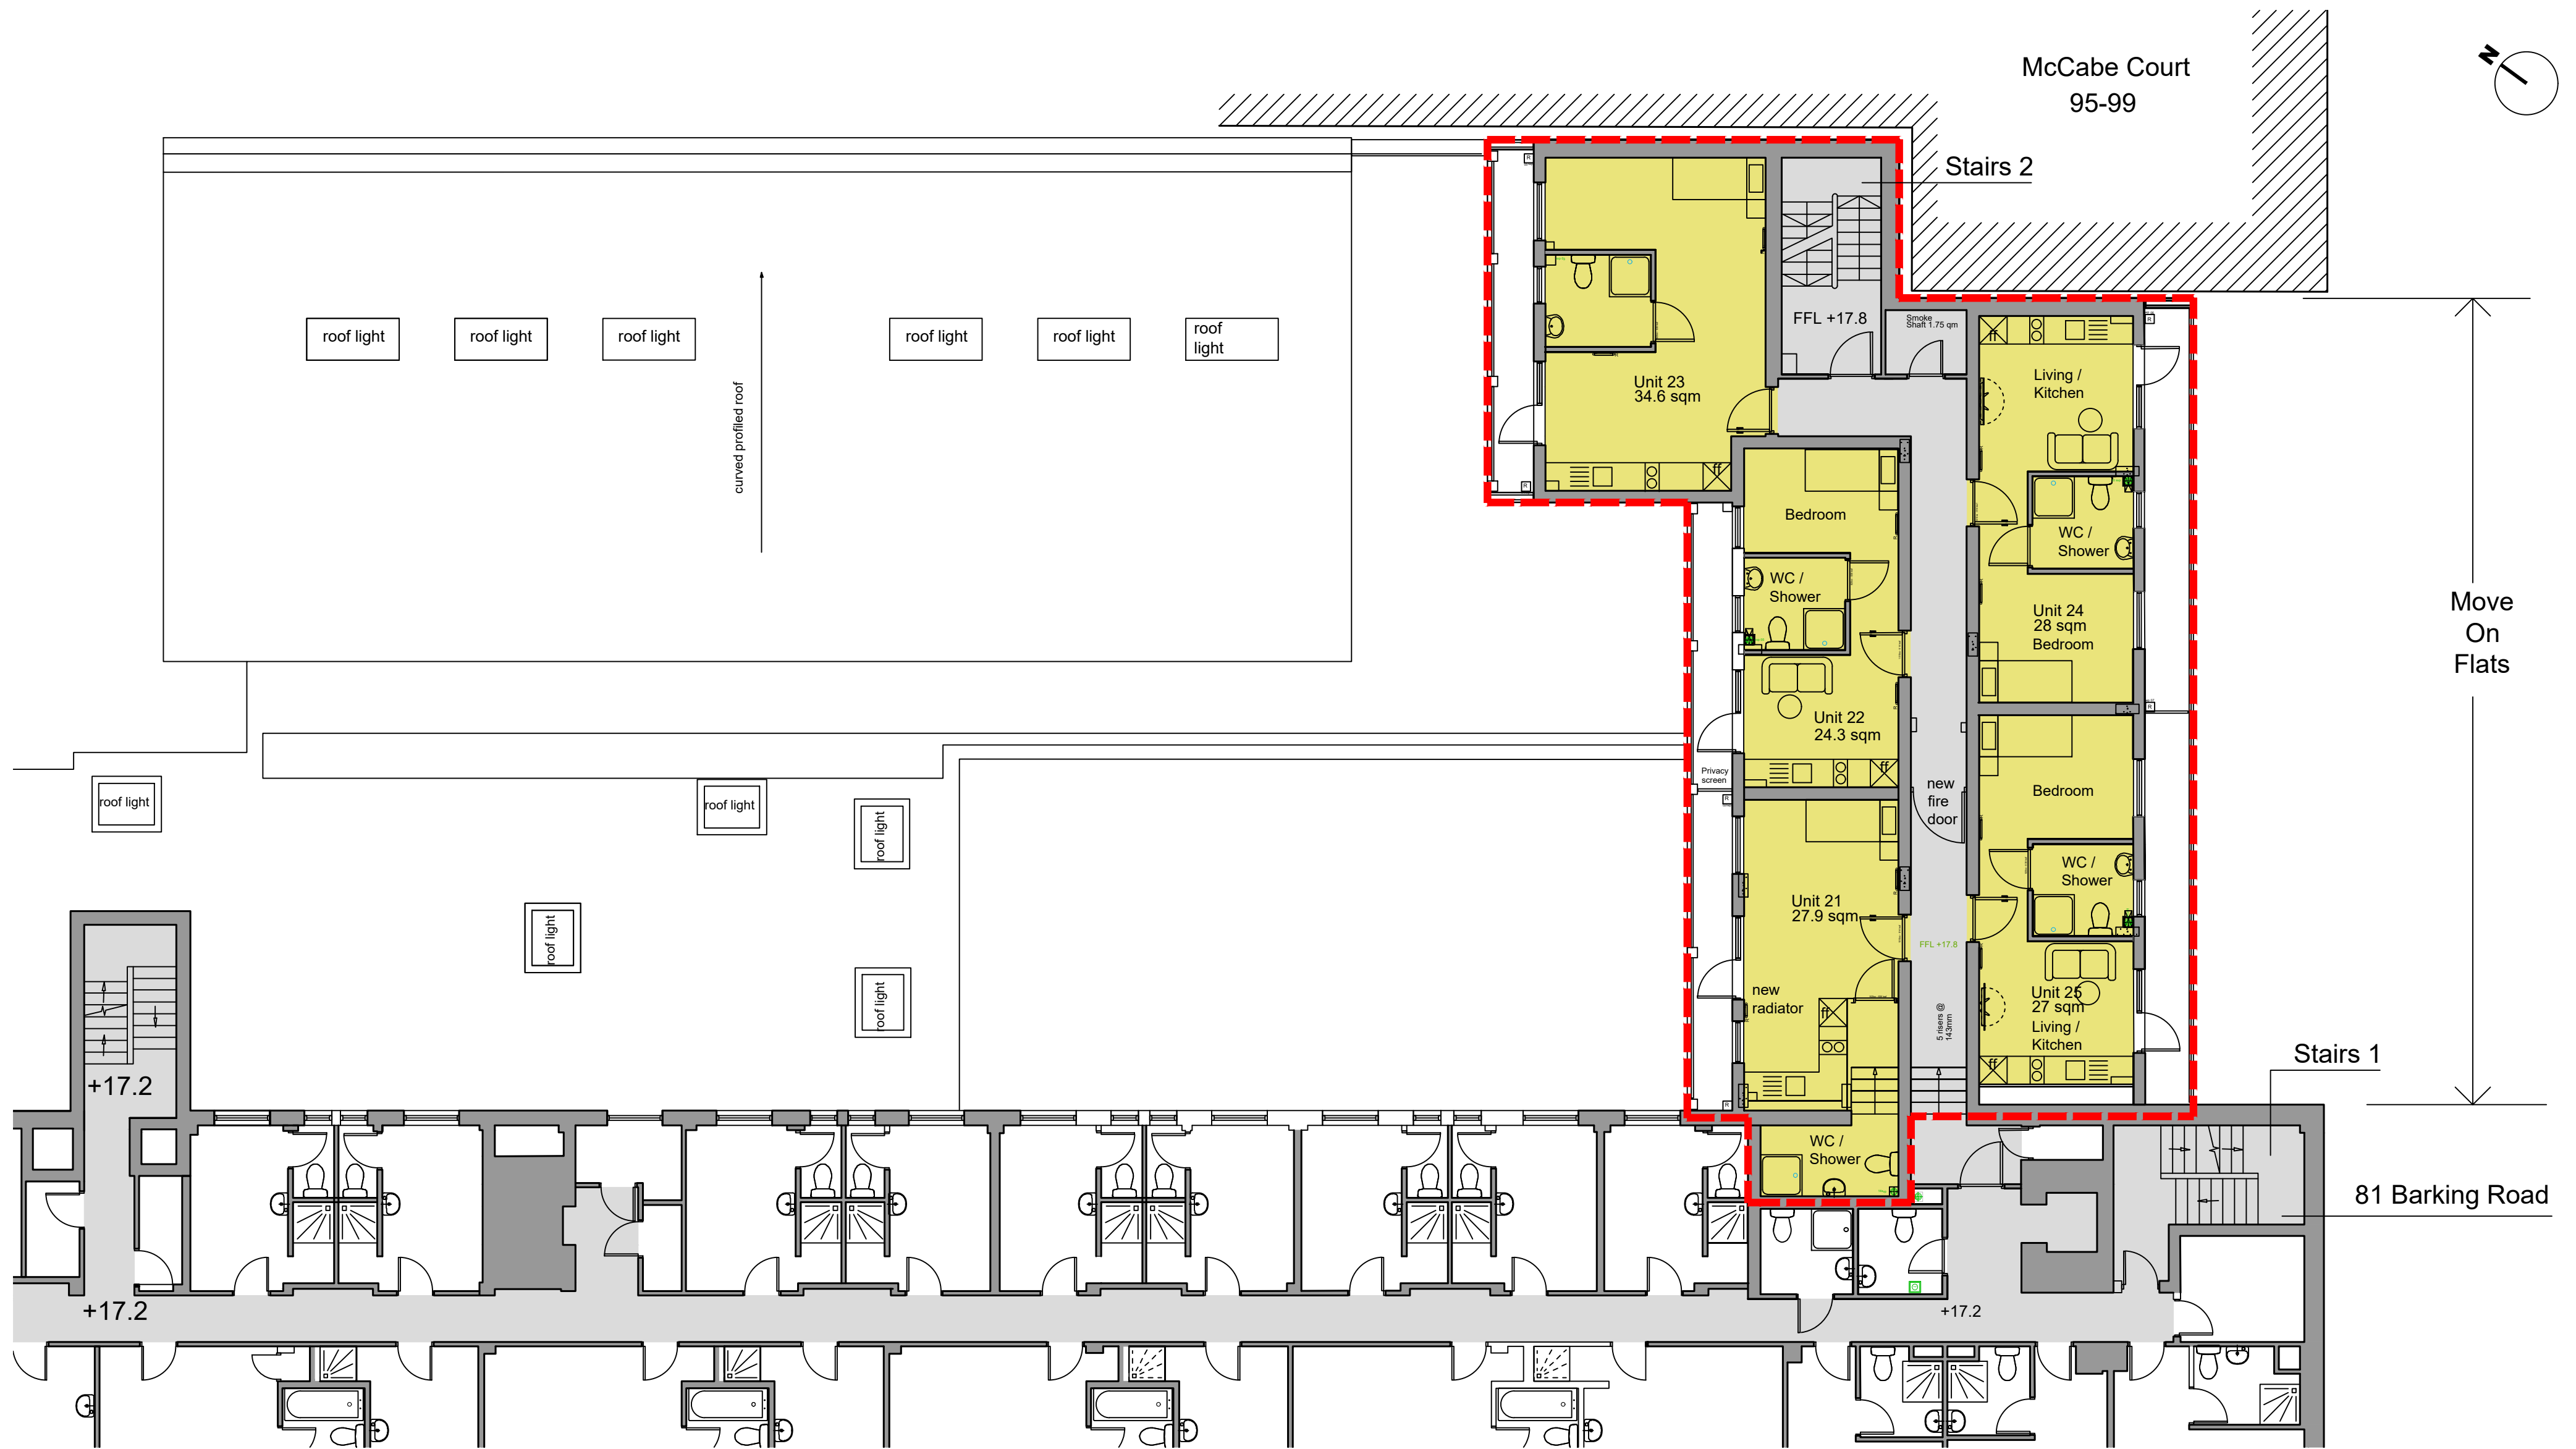

Proposed fifth floor plan

standard notes

1. Do not scale this drawing.
2. All dimensions must be checked on site and any discrepancies verified with the architect.
3. Unless shown otherwise, all dimensions are to structural surfaces.



THIS IS NOT A CONSTRUCTION DRAWING. IT IS UNSUITABLE FOR THE PURPOSE OF CONSTRUCTION AND MUST ON NO ACCOUNT BE USED AS SUCH.

revisions
--

date 09.02.2024	client Your Place	stage P
project Your Place - Move On Flats Anchor House, 81 Barking Road E16 4HB	drawing Proposed Fifth Floor Plan	
drawn by AB	checked by BM	job number 2023/03
	drawing number 28	revision -
	scale 1:100@A2	

ANKUR ARCHITECTS

t: 020 7377 1040 f: 020 7247 5570
email: info@ankurarchitects.co.uk
web: www.ankurarchitects.co.uk

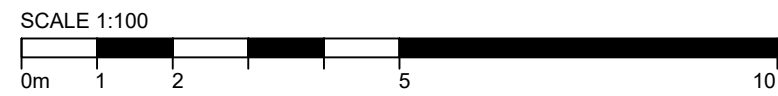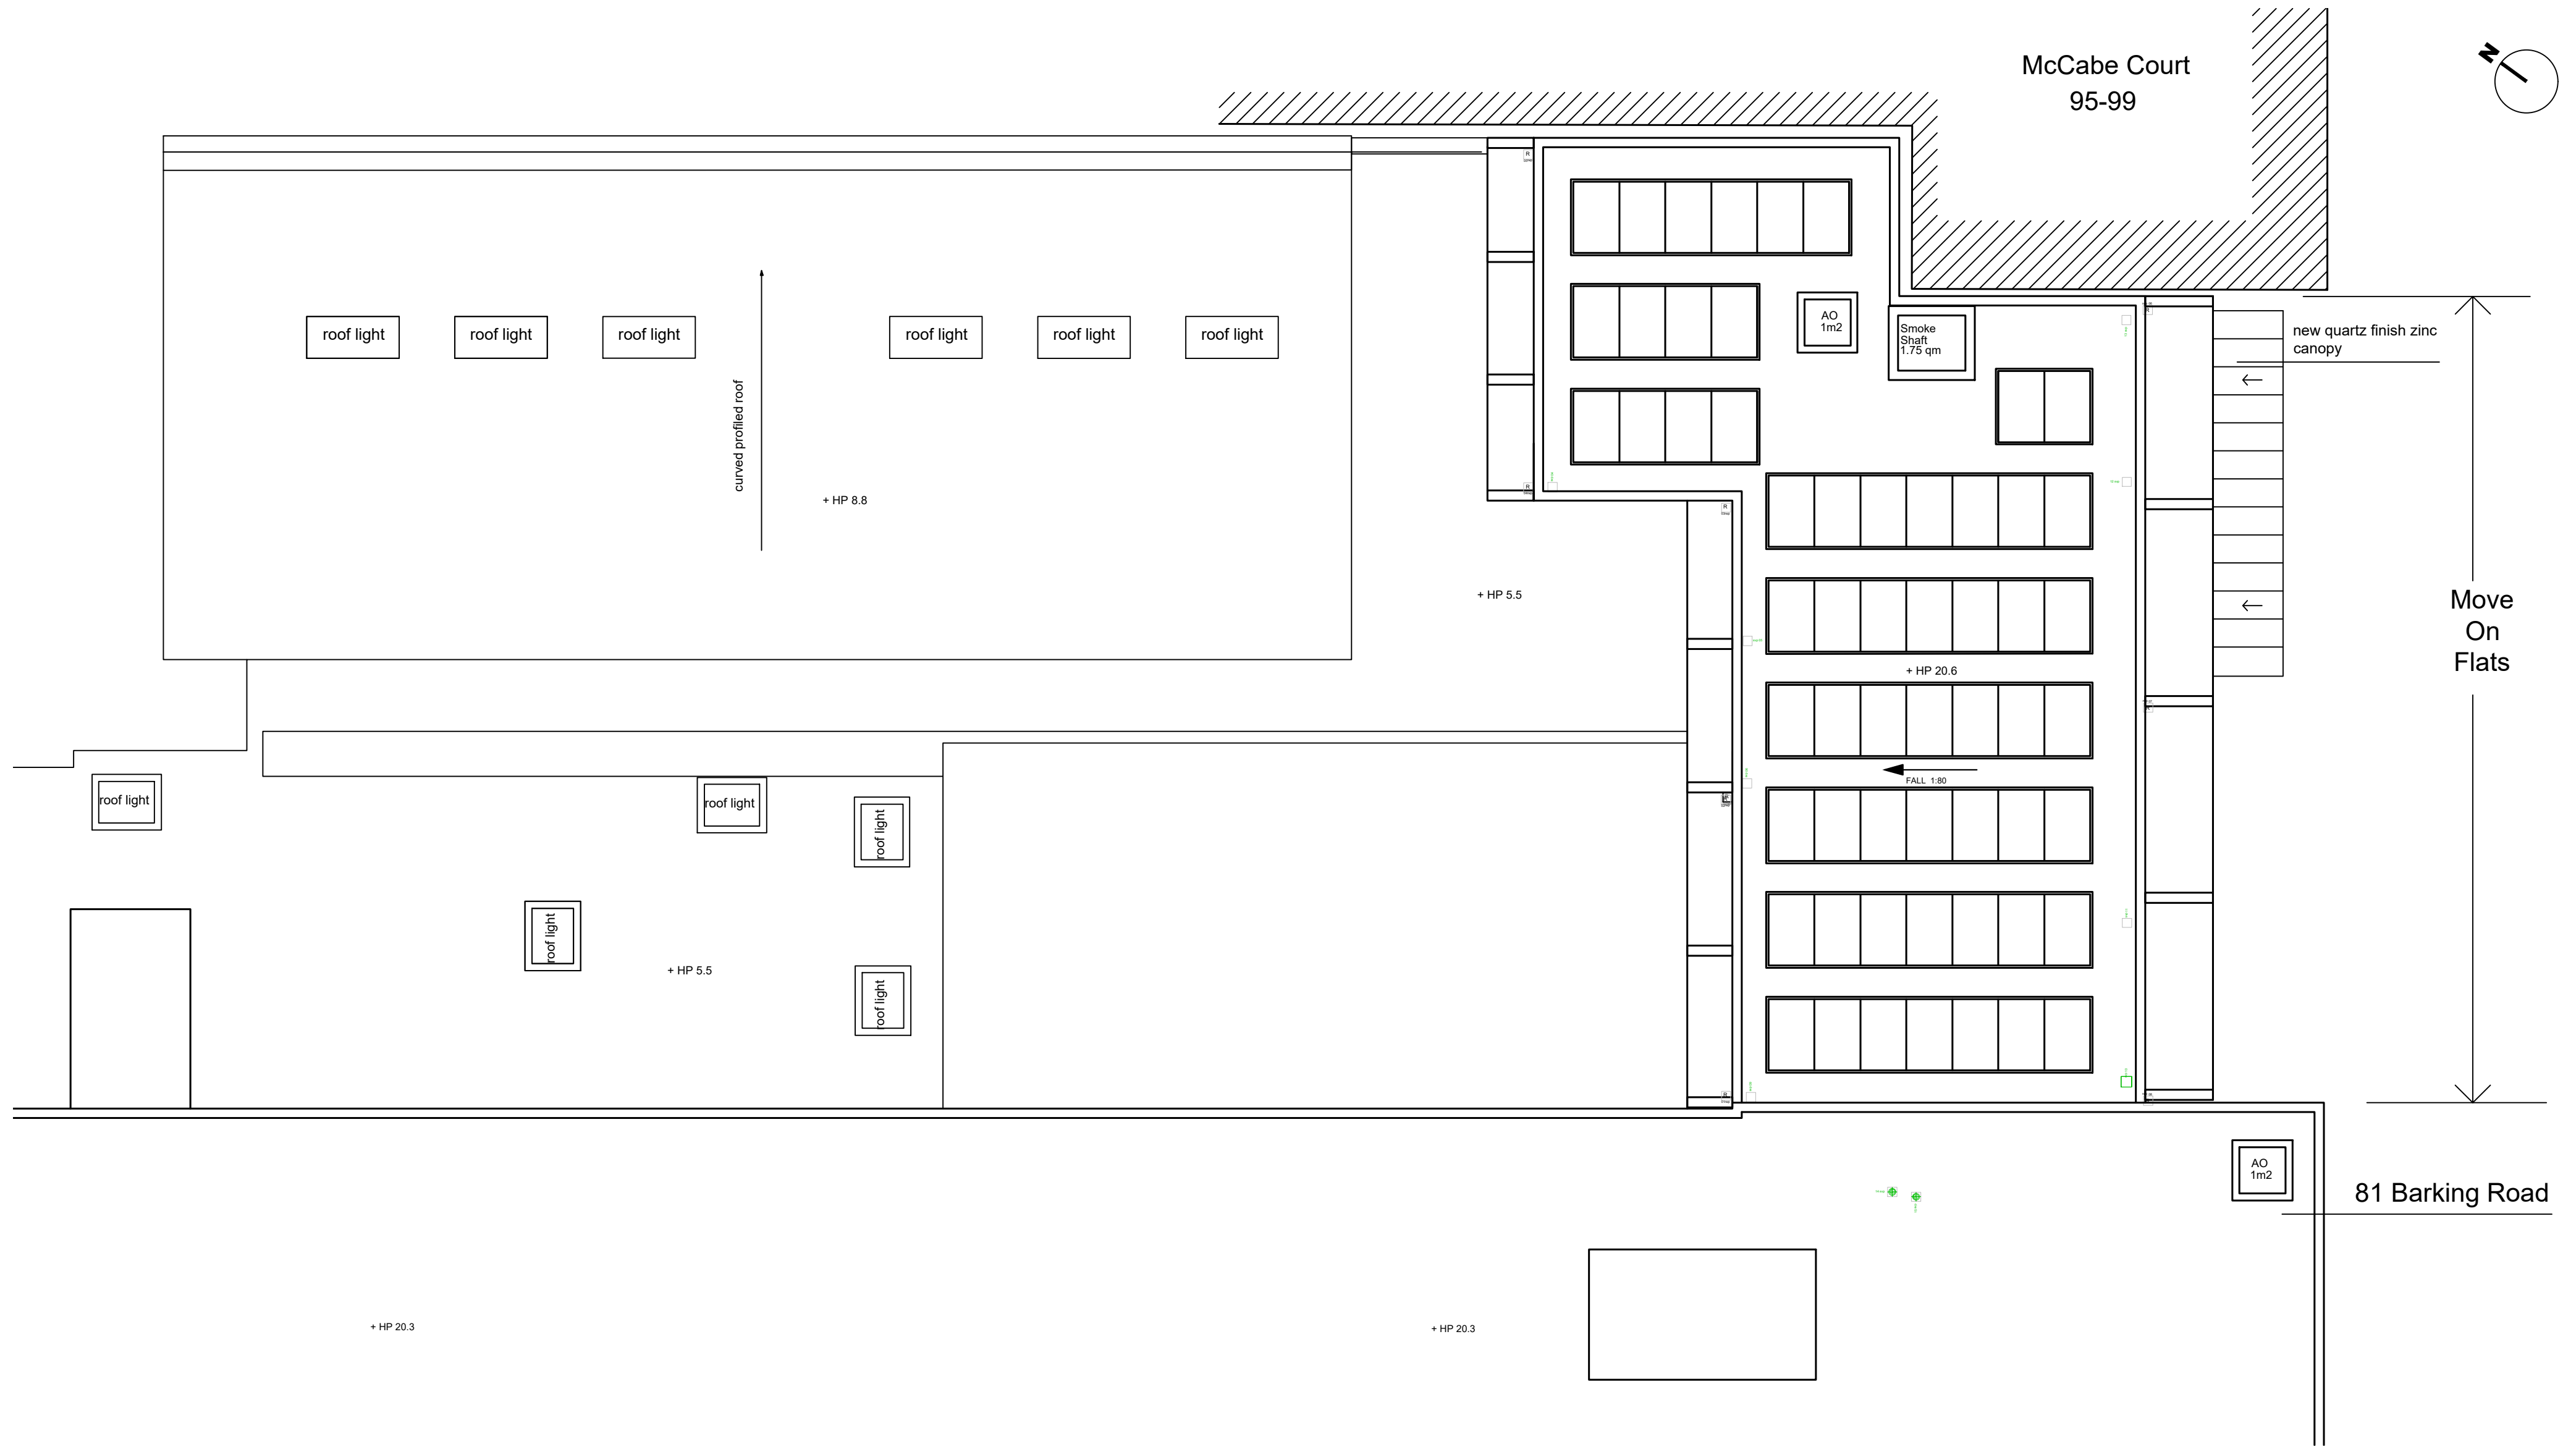

standard notes

1. Do not scale this drawing.
2. All dimensions must be checked on site and any discrepancies verified with the architect.
3. Unless shown otherwise, all dimensions are to structural surfaces.

THIS IS NOT A CONSTRUCTION DRAWING. IT IS UNSUITABLE FOR THE PURPOSE OF CONSTRUCTION AND MUST ON NO ACCOUNT BE USED AS SUCH.

revisions


A (12.12.2023) Plan revised.
 B (22.12.2023) General revisions.
 C (26.01.2024) General revisions.

date 09.02.2024	client Your Place	stage P
project Your Place - Move On Flats Anchor House, 81 Barking Road E16 4HB	drawing Proposed Roof Plan	
drawn by AB	checked by BM	scale 1:100@A2
job number 2023/03	drawing number 29	revision -

Proposed roof plan

ANKUR ARCHITECTS

t: 020 7377 1040 f: 020 7247 5570
 email: info@ankurarchitects.co.uk
 web: www.ankurarchitects.co.uk

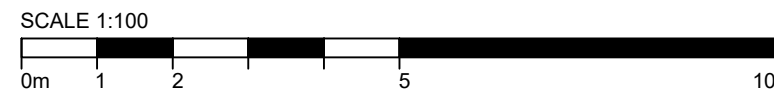

Proposed rear elevation (No Change)

standard notes

1. Do not scale this drawing.
2. All dimensions must be checked on site and any discrepancies verified with the architect.
3. Unless shown otherwise, all dimensions are to structural surfaces.


THIS IS NOT A CONSTRUCTION DRAWING. IT IS UNSUITABLE FOR THE PURPOSE OF CONSTRUCTION AND MUST ON NO ACCOUNT BE USED AS SUCH.

revisions
--

date 09.02.2024	client Your Place	stage P
project Your Place - Move On Flats Anchor House, 81 Barking Road E16 4HB	drawing Proposed Rear Elevation (No Change)	
drawn by AB	checked by BM	job number 2023/03
drawing number 31	revision --	scale 1:100@A2

ANKUR
ARCHITECTS

t: 020 7377 1040 f: 020 7247 5570
email: info@ankurarchitects.co.uk
web: www.ankurarchitects.co.uk

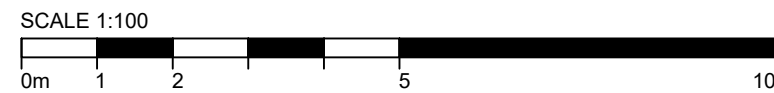

Proposed front elevation

standard notes

1. Do not scale this drawing.
2. All dimensions must be checked on site and any discrepancies verified with the architect.
3. Unless shown otherwise, all dimensions are to structural surfaces.

THIS IS NOT A CONSTRUCTION DRAWING. IT IS UNSUITABLE FOR THE PURPOSE OF CONSTRUCTION AND MUST ON NO ACCOUNT BE USED AS SUCH.

revisions

-

date

09.02.2024

client

Your Place

project

Your Place - Move On Flats
Anchor House, 81 Barking Road E16 4HB

drawn by

AB

checked by

BM

job number

2023/03

drawing

Proposed Front Elevation

drawing number

30

revision

-

stage



P

scale

1:100@A2

ANKUR
ARCHITECTS

t: 020 7377 1040 f: 020 7247 5570
email: info@ankurarchitects.co.uk
web: www.ankurarchitects.co.uk

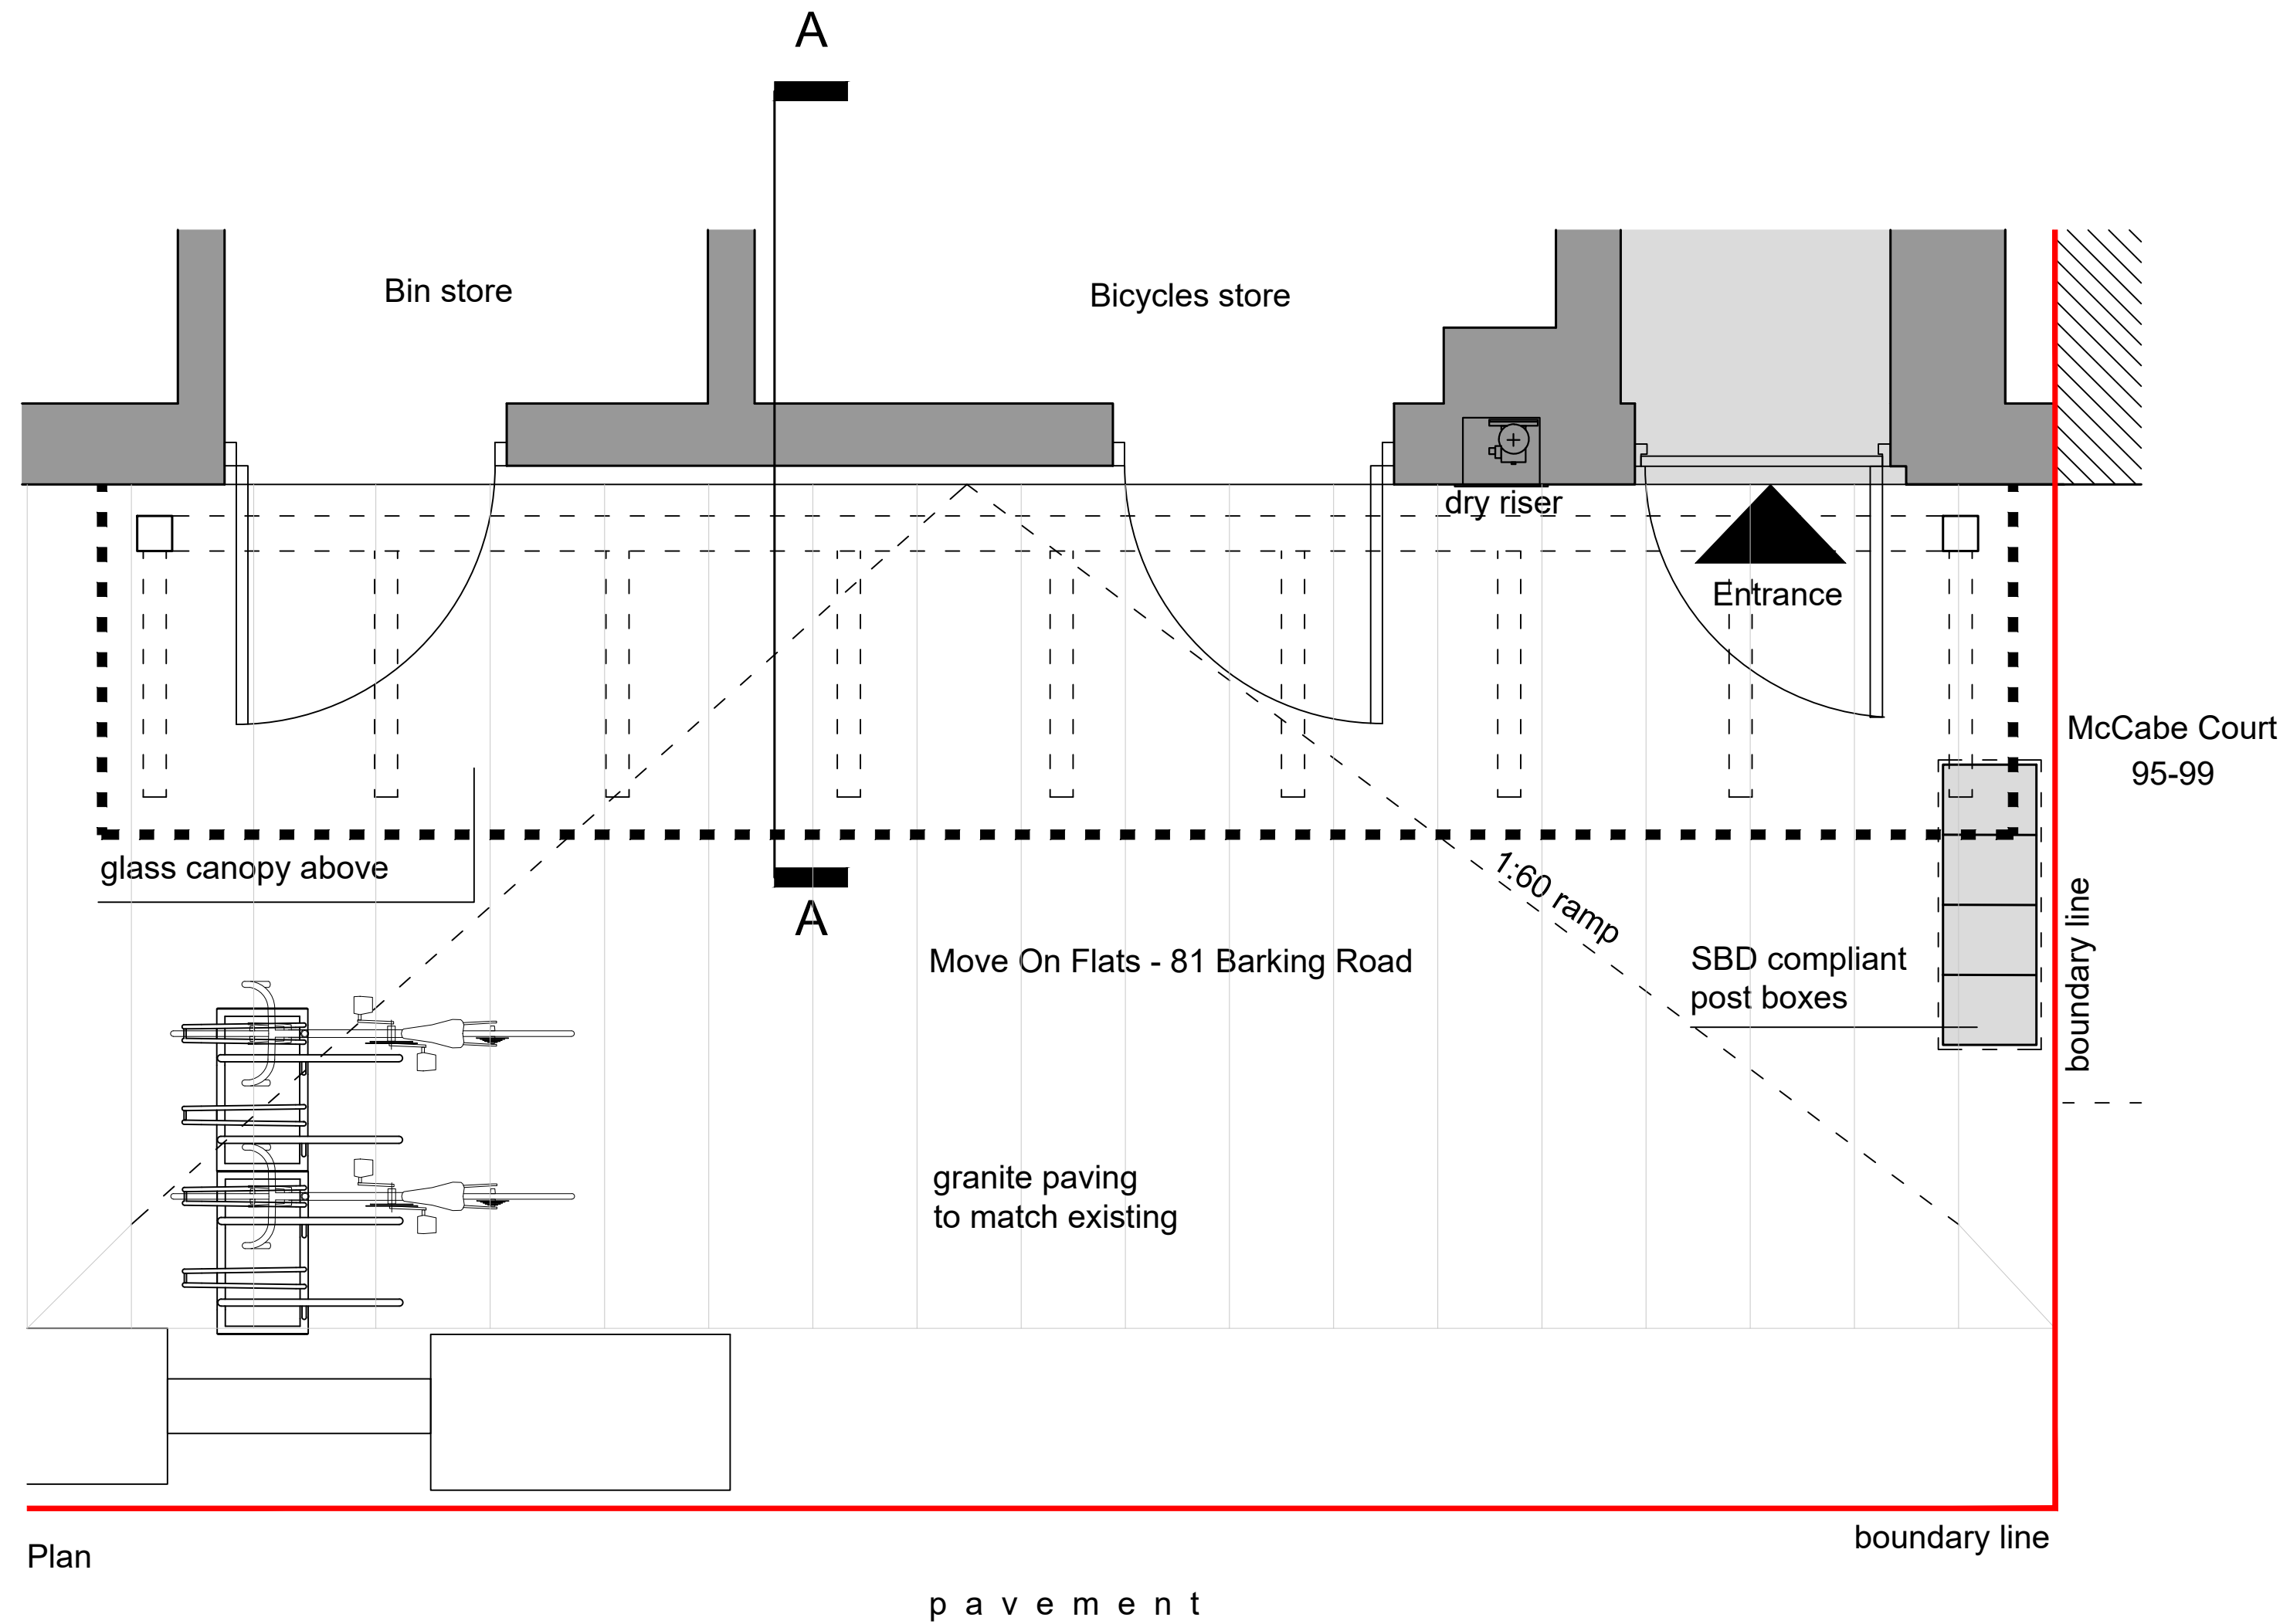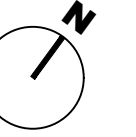

Plan



standard notes

1. Do not scale this drawing.
2. All dimensions must be checked on site and any discrepancies verified with the architect.
3. Unless shown otherwise, all dimensions are to structural surfaces.

THIS IS NOT A CONSTRUCTION DRAWING. IT IS UNSUITABLE FOR THE PURPOSE OF CONSTRUCTION AND MUST ON NO ACCOUNT BE USED AS SUCH.



revisions
--

date 09.02.2024	client Your Place	stage P
project Your Place - Move On Flats Anchor House, 81 Barking Road E16 4HB	drawing Proposed Entrance Detail Plan	
drawn by AB	checked by BM	job number 2023/03
	drawing number 32	revision --
	scale 1:25@A2	

ANKUR ARCHITECTS

t: 020 7377 1040 f: 020 7247 5570
 email: info@ankurarchitects.co.uk
 web: www.ankurarchitects.co.uk

Proposed entrance detail plan

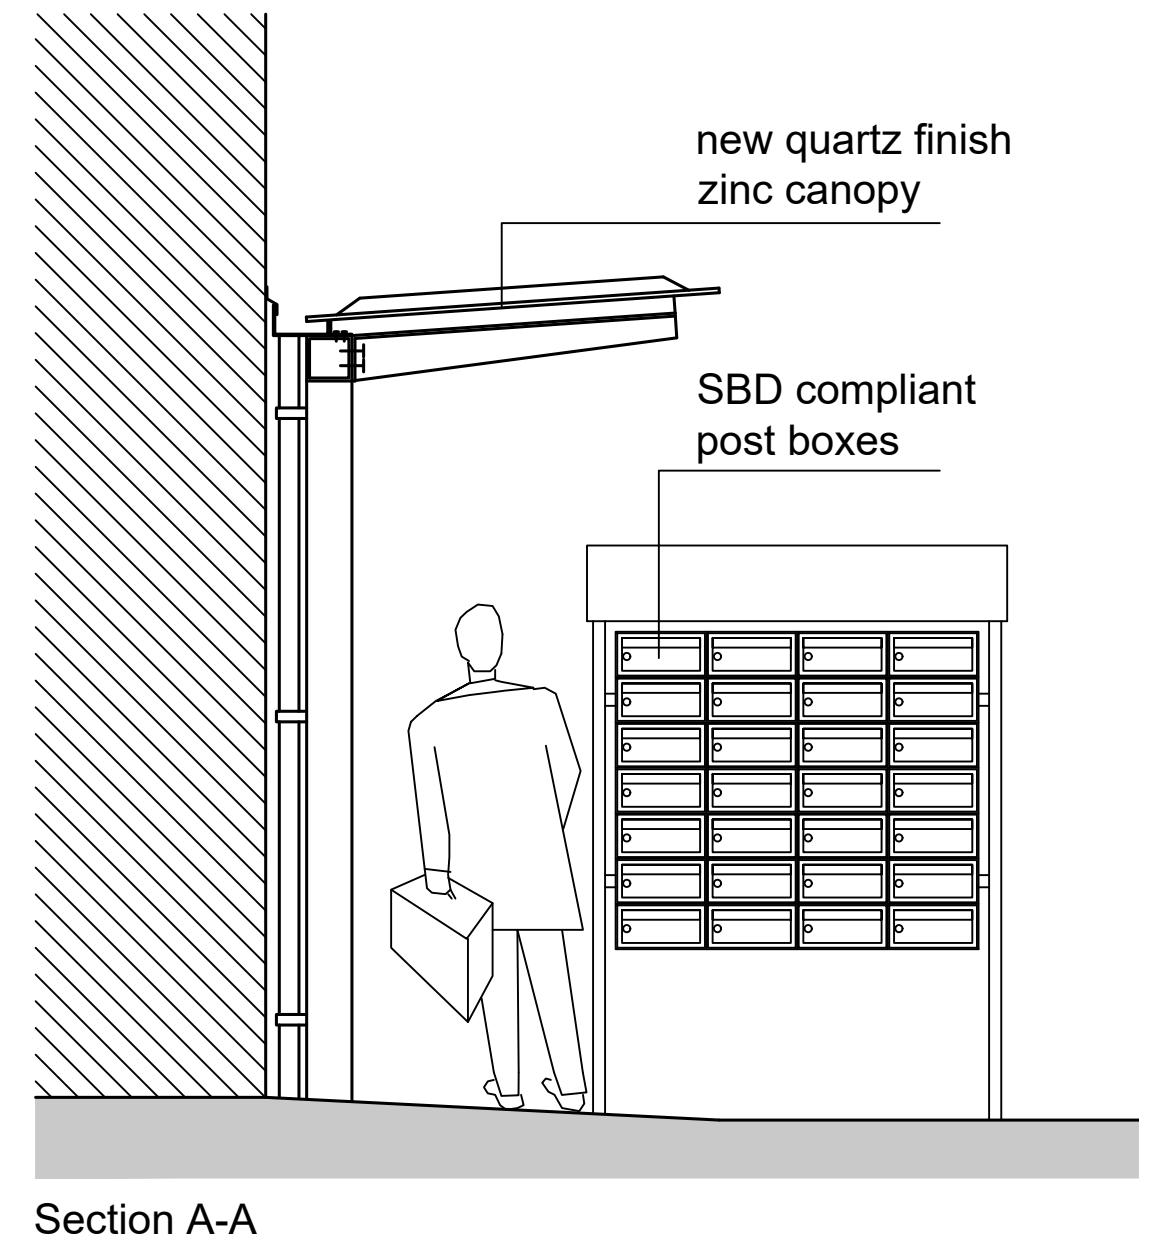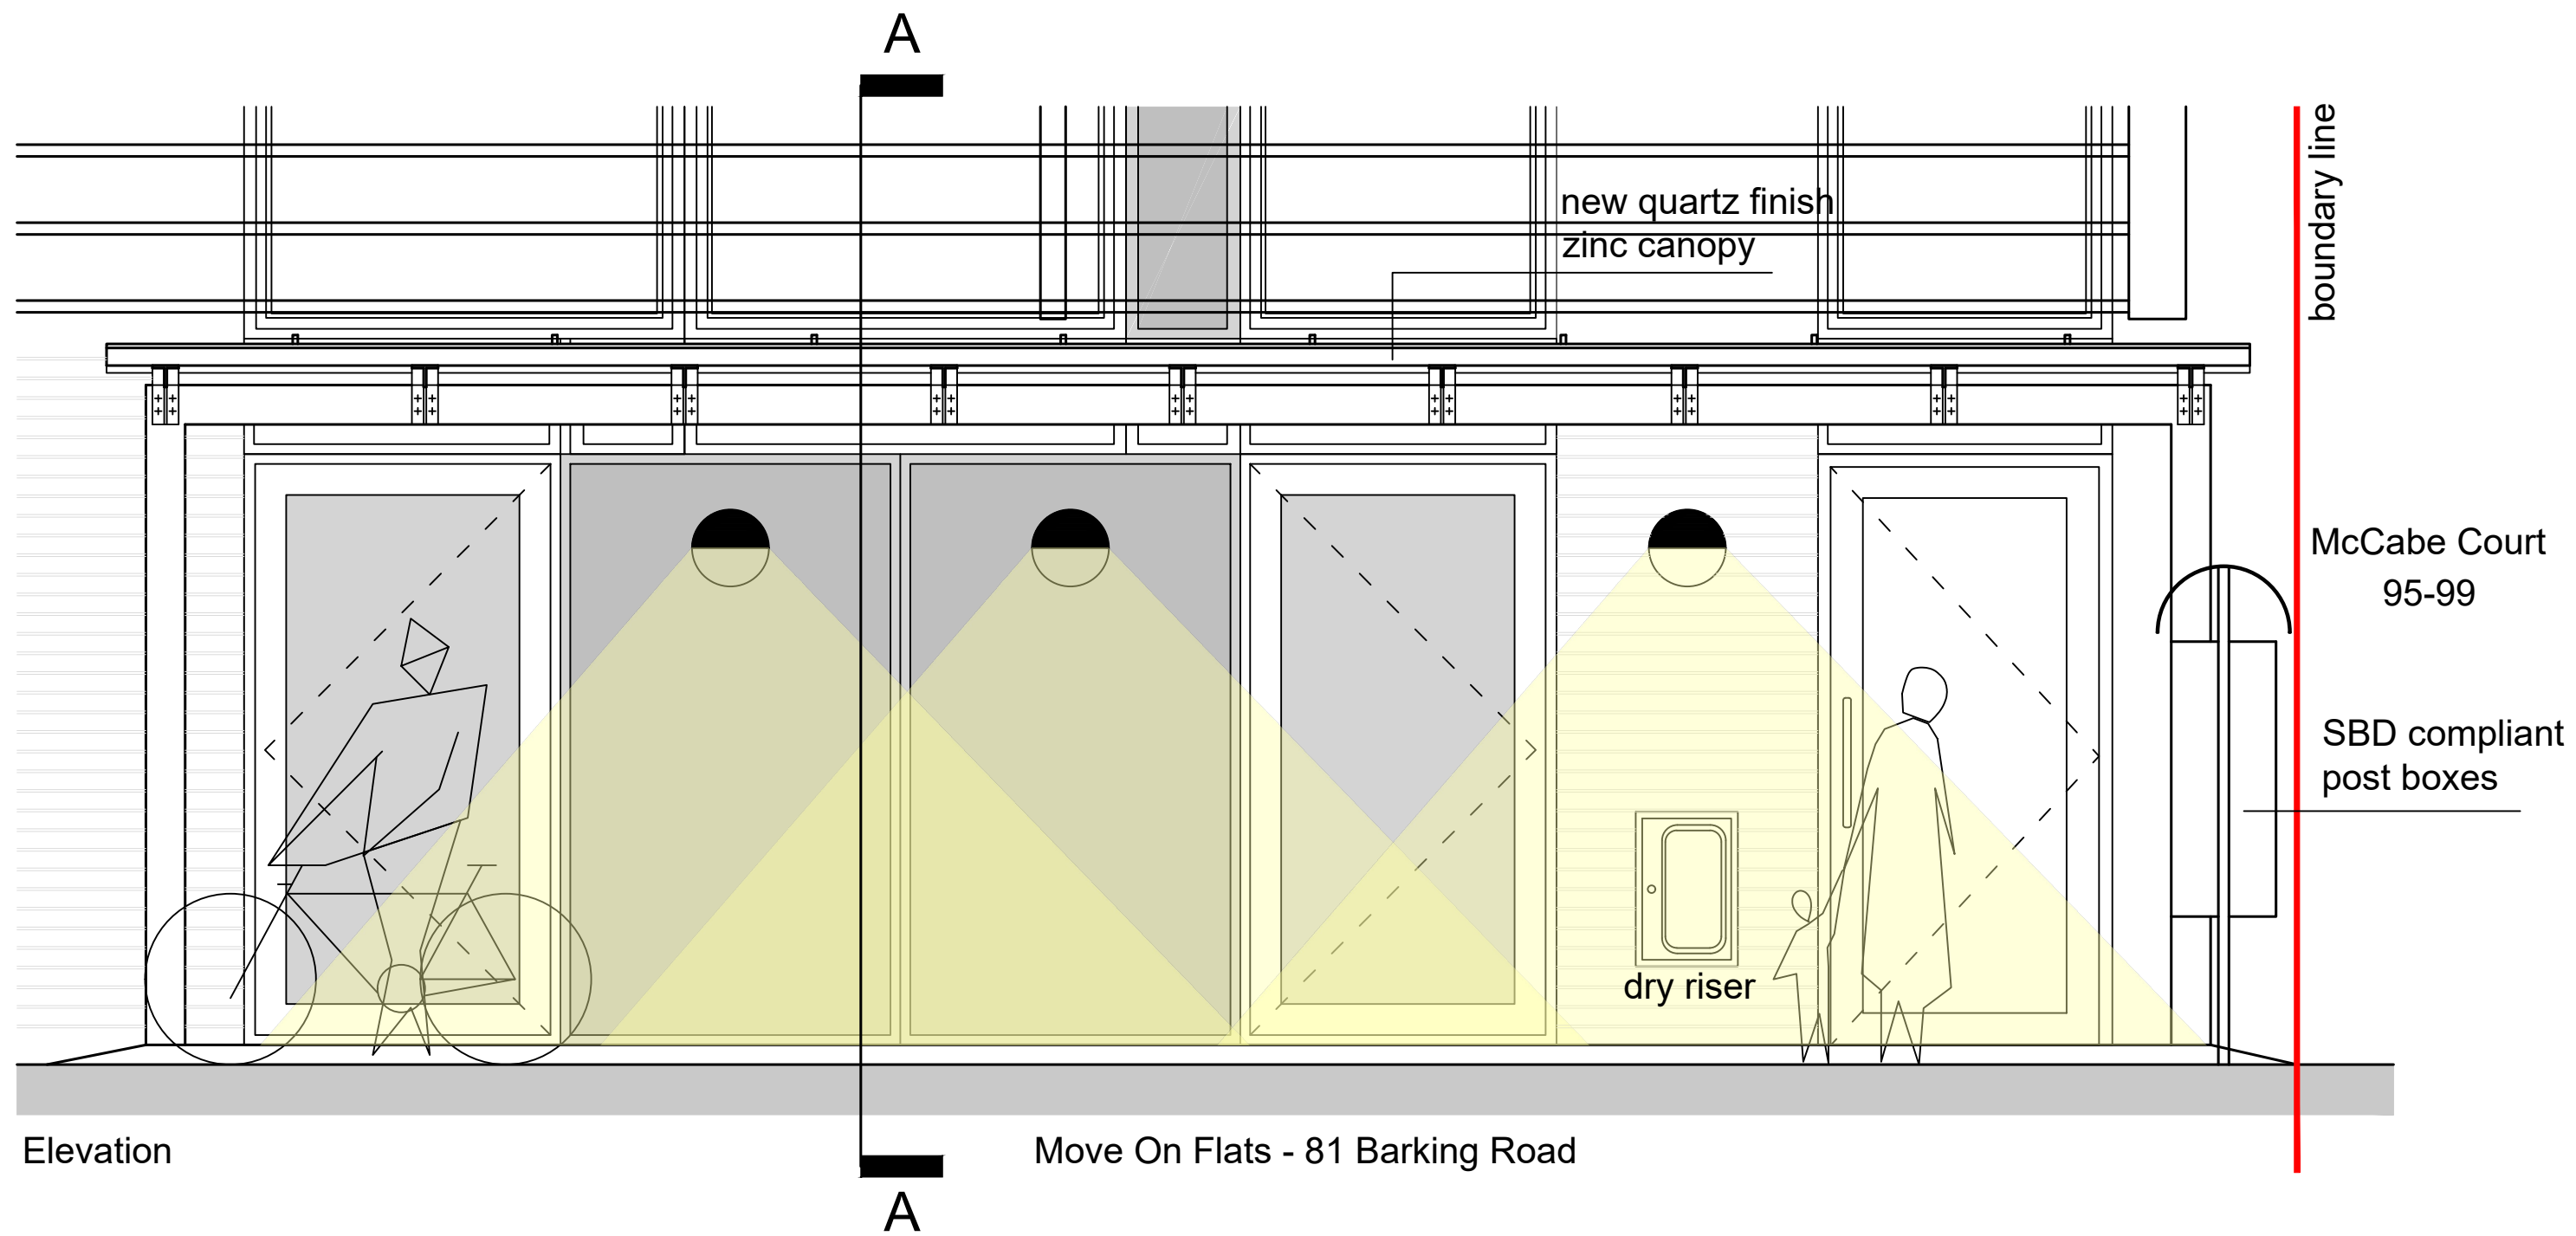

standard notes

1. Do not scale this drawing.
2. All dimensions must be checked on site and any discrepancies verified with the architect.
3. Unless shown otherwise, all dimensions are to structural surfaces.

THIS IS NOT A CONSTRUCTION DRAWING. IT IS UNSUITABLE FOR THE PURPOSE OF CONSTRUCTION AND MUST ON NO ACCOUNT BE USED AS SUCH.

revisions
--

date 09.02.2024	client Your Place	stage P
project Your Place - Move On Flats Anchor House, 81 Barking Road E16 4HB	drawing Proposed Entrance Detail Elevation & Section	
drawn by AB	checked by BM	job number 2023/03
drawing number 33	revision -	scale 1:25@A2

ANKUR ARCHITECTS

t: 020 7377 1040 f: 020 7247 5570
 email: info@ankurarchitects.co.uk
 web: www.ankurarchitects.co.uk

Proposed entrance detail elevation & section