


General Notes
 1. This drawing shall not be scaled, figured dimensions only to be used.
 2. All dimensions are shown in "mm" unless otherwise stated.
 3. The contractor, sub-contractors and suppliers must verify all dimensions on site prior to the commencement of any work.
 4. This drawing is to be read in conjunction with all relevant engineers and specialist sub-contractors drawings and specifications.
 5. Any discrepancies are to be brought to the designers attention.

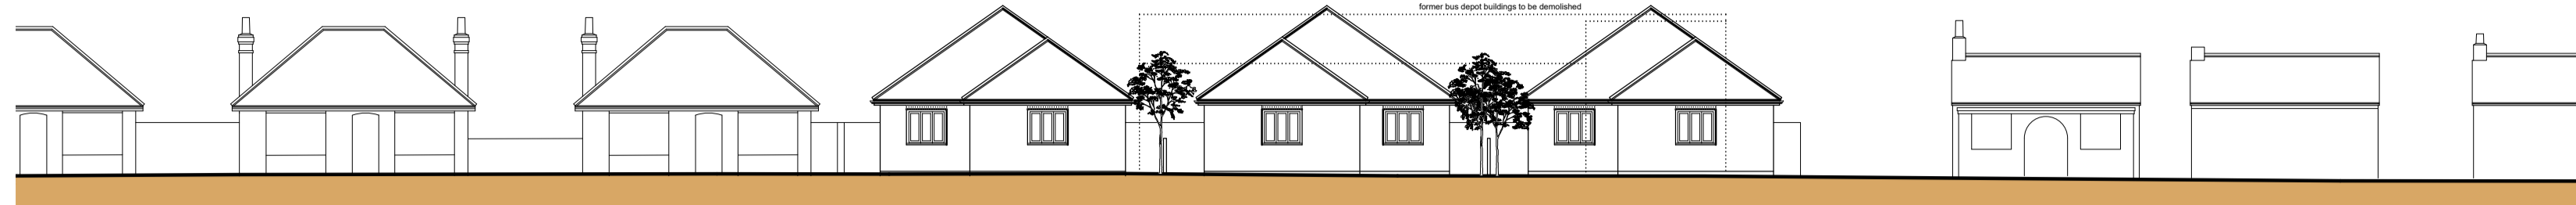

Church Road Street Elevation
 Scale: 1:200
 metres




Site Plan
 Scale: 1:200
 metres



Location Plan
 Scale: 1:1250
 metres

SITE PLAN KEY

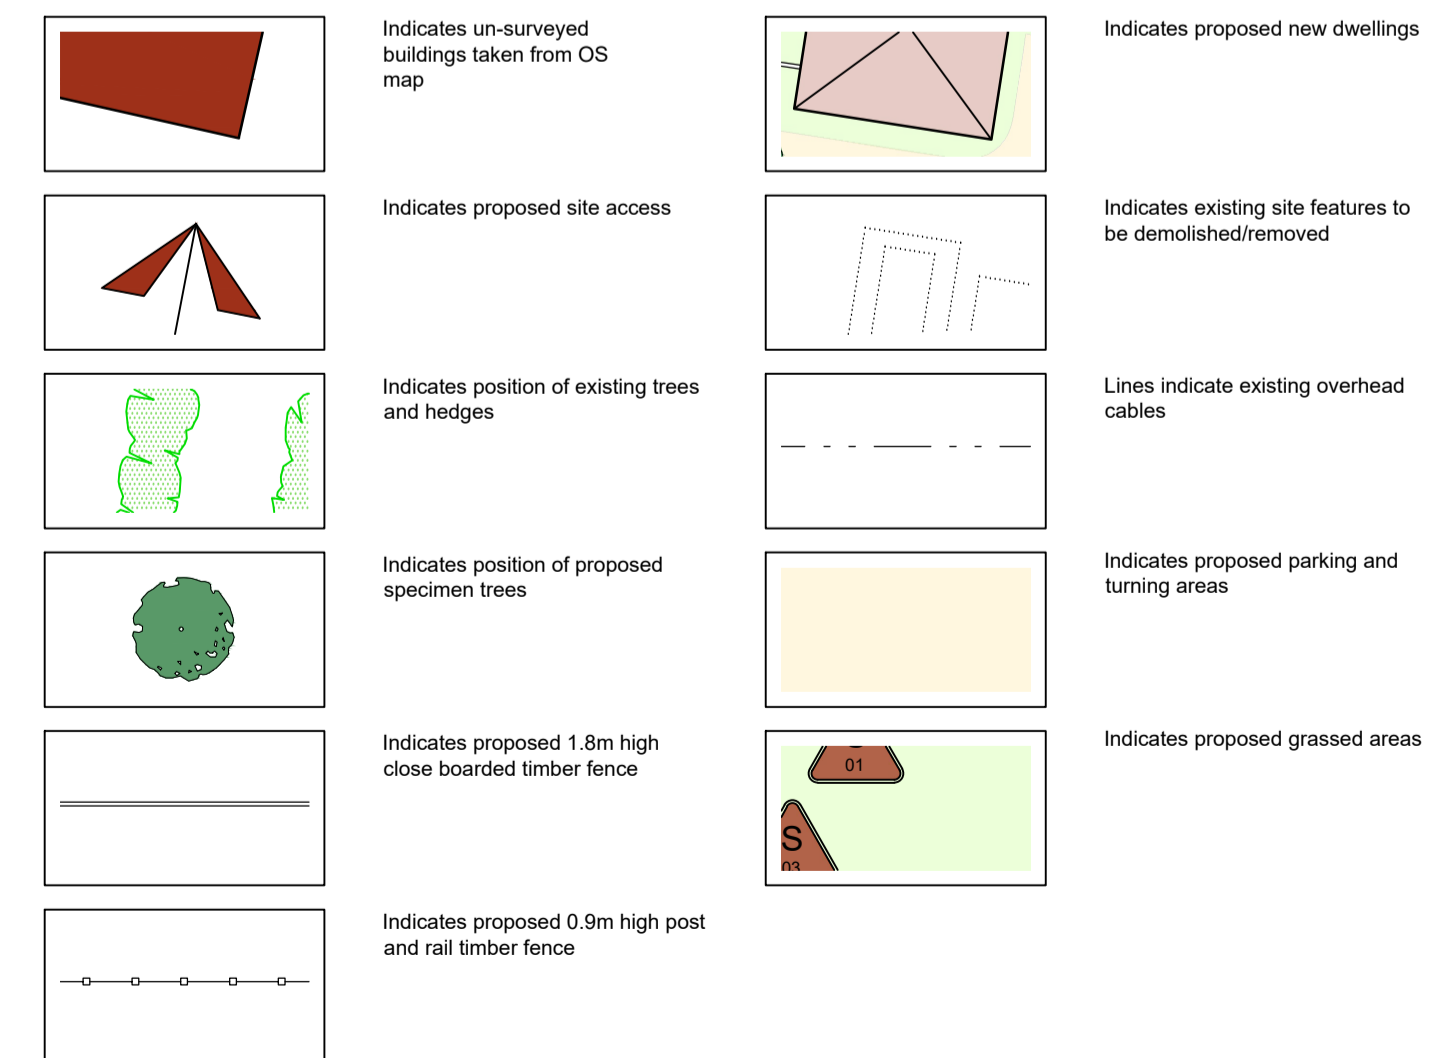

SITE RISK NOTIFICATION KEY
 To be used with reference to the accompanying Project Risk Register

S01	Demolition	S02	Overhead Cables
S03	Potential Asbestos Cladding	S04	Potential Contamination
S05	Unknown Services	D01	New Steel Beams
C01	Private Driveway		

SWANN EDWARDS ARCHITECTURE
 Swann Edwards Architecture Limited, Black Barn, Fen Road, Guyhirn, Wisbech, Cambs, PE13 4AA
 t: 01945 450694 e: info@swannedwards.co.uk w: www.swannedwards.co.uk

Job Title	Date	Drawn by
Proposed Residential Development	February 2024	RS
Former Bus Depot		Checked by
22-24 Church Road, Emneth for B J Plant Hire Ltd		
Drawing Title	Job No.	Sheet Size
Planning Drawing	SE-2073	A1
CDM Drawing	Dwg No.	Revision
	PP1001	