




NORTHERN ELEVATION  
AS EXISTING

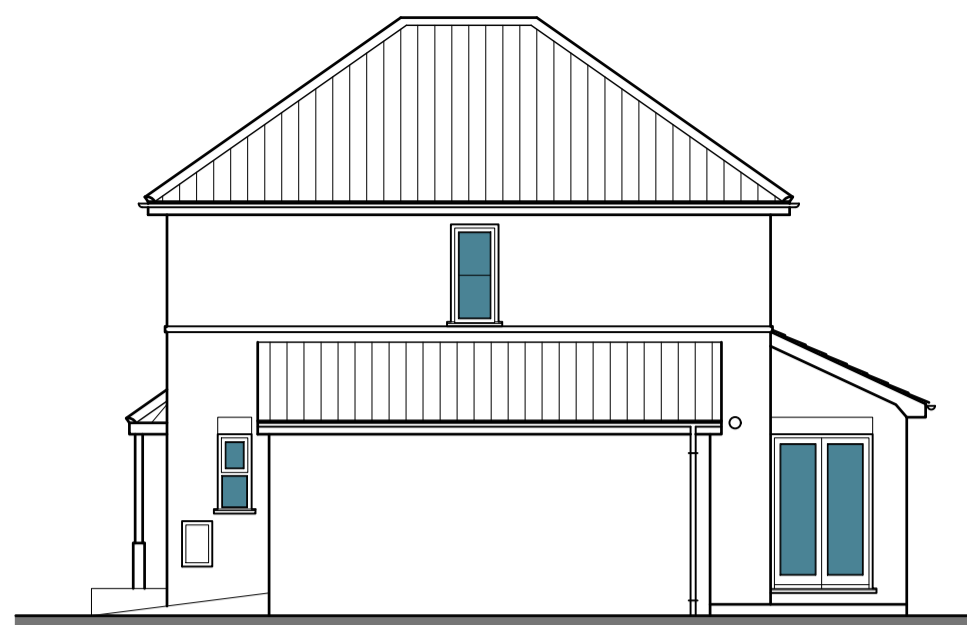


WESTERN ELEVATION  
AS EXISTING

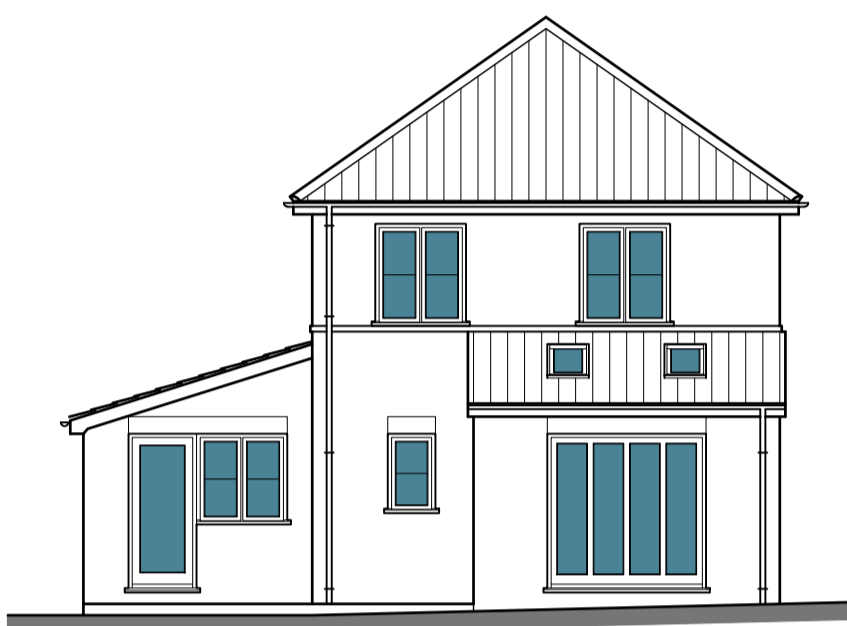

SOUTHERN ELEVATION  
AS EXISTING

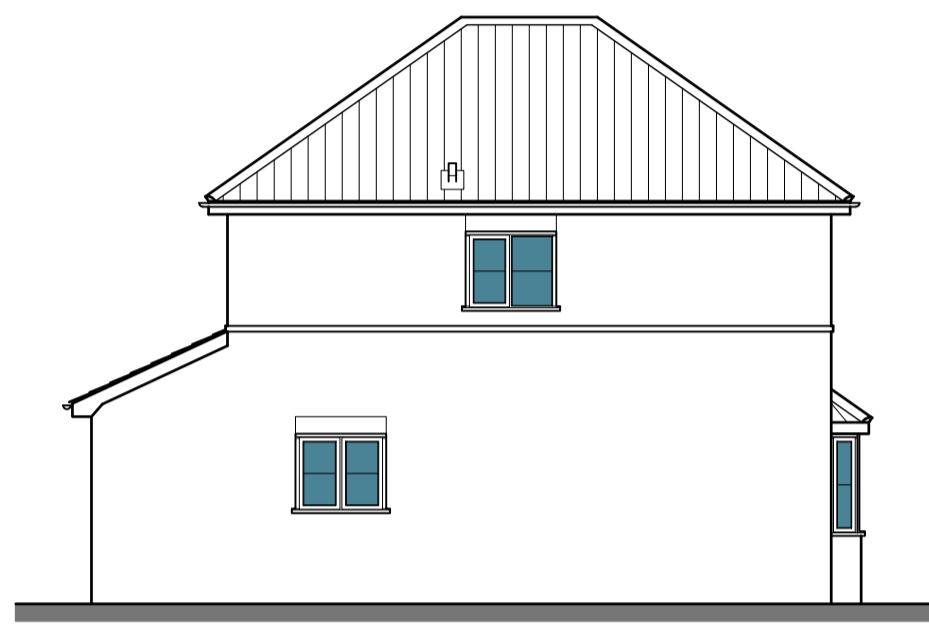

EASTERN ELEVATION  
AS EXISTING

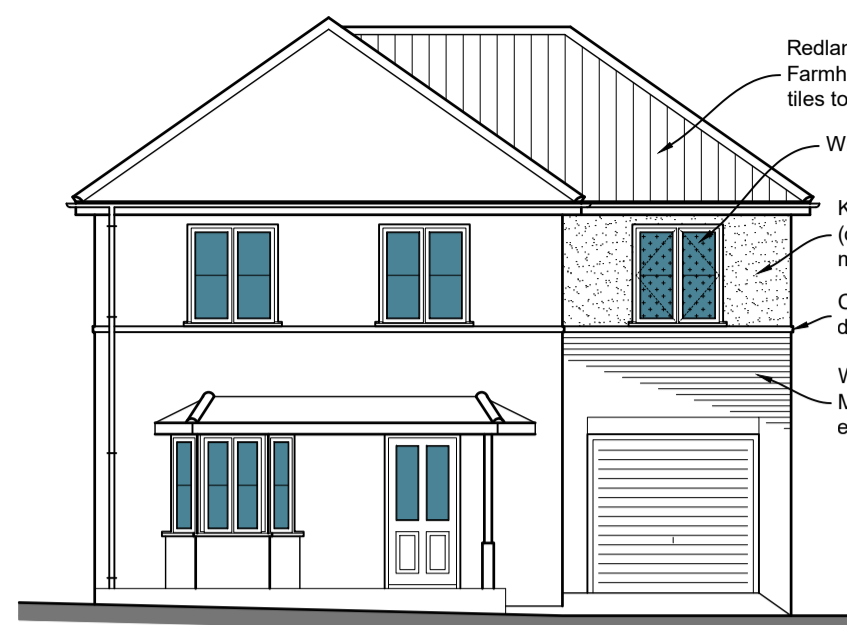


NORTHERN ELEVATION  
AS PROPOSED




WESTERN ELEVATION  
AS PROPOSED




SOUTHERN ELEVATION  
AS PROPOSED

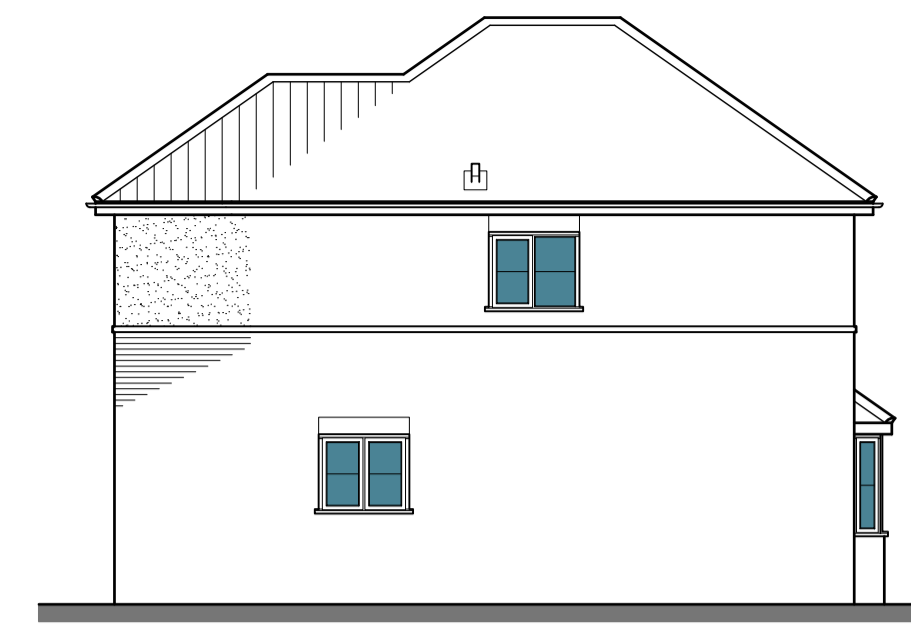


EASTERN ELEVATION  
AS PROPOSED

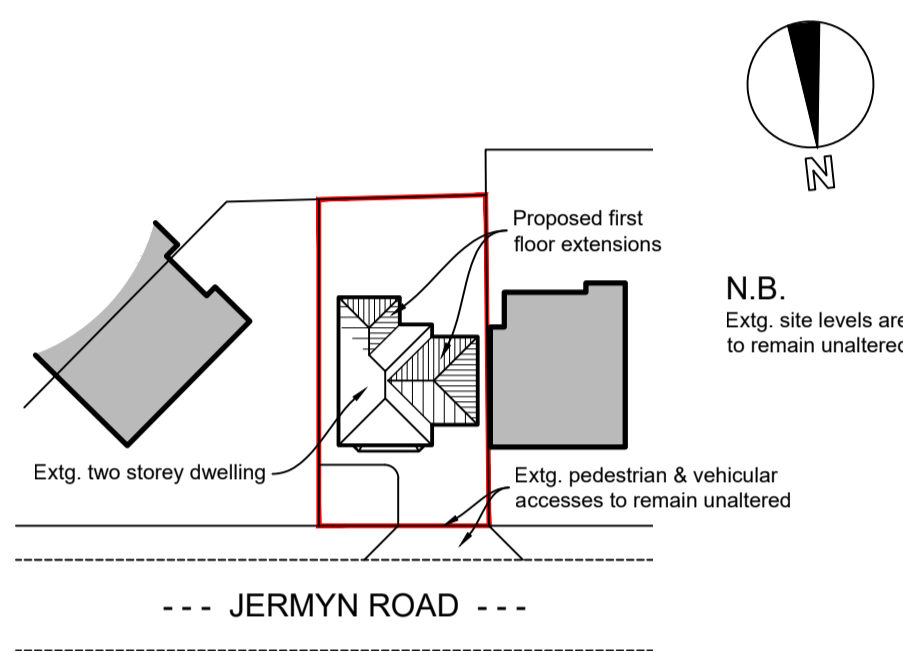


SITE PLAN  
AS PROPOSED  
scale 1:500

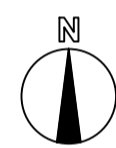


LOCATION PLAN  
scale 1:2500

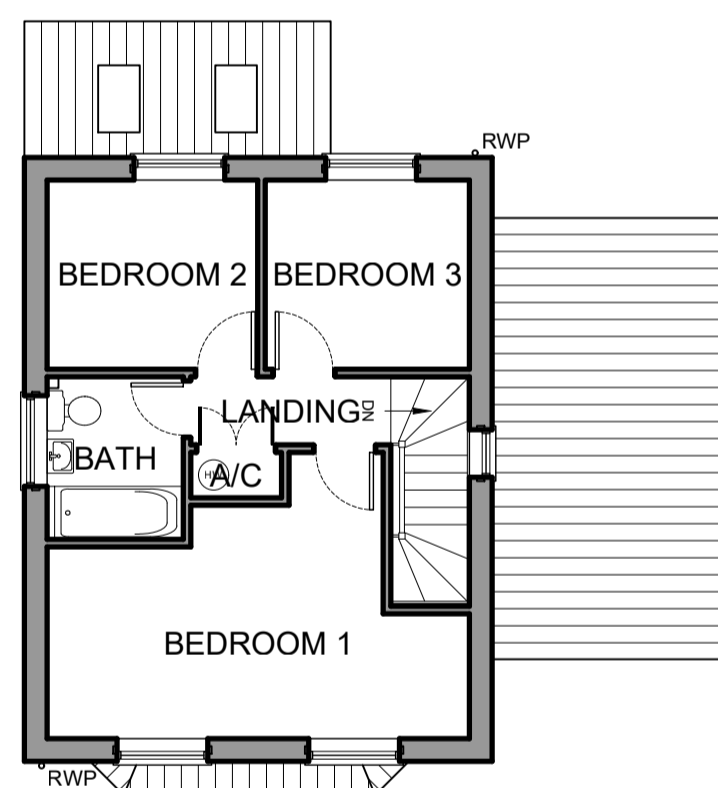


FIRST FLOOR PLAN  
AS EXISTING

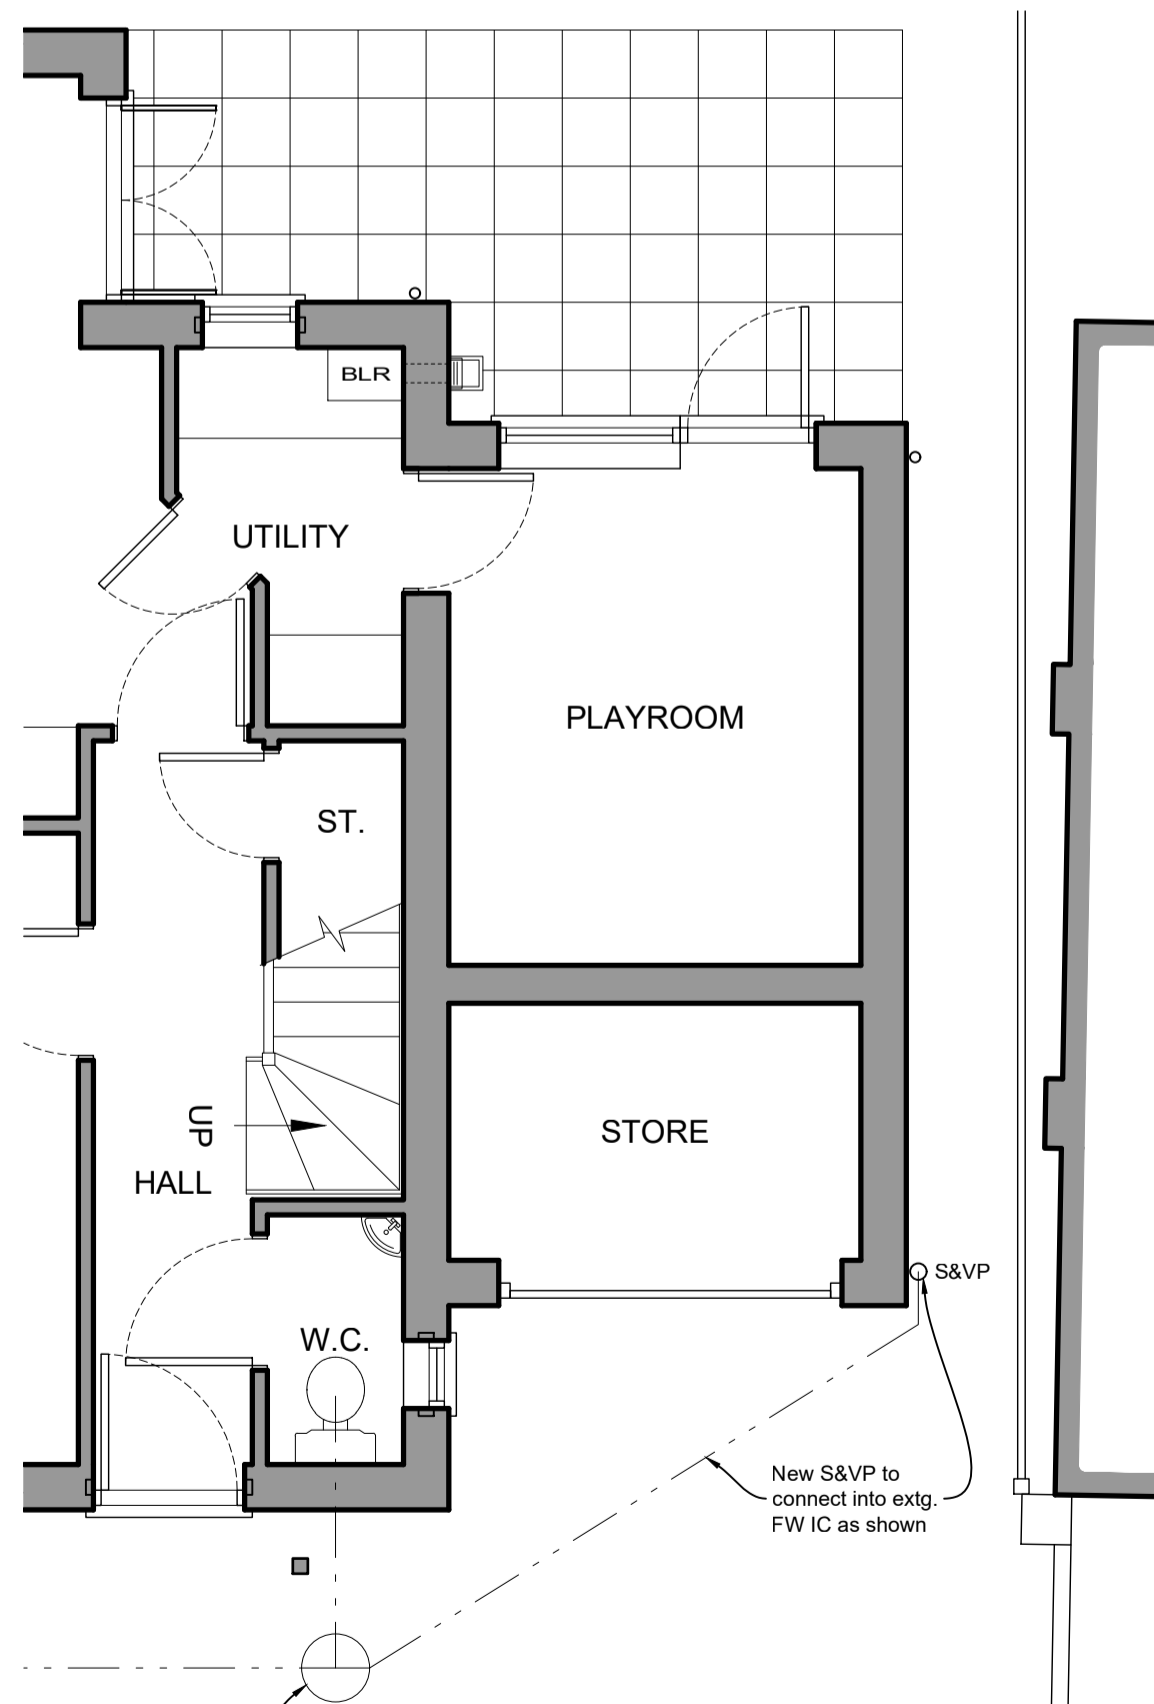


GROUND FLOOR PLAN  
AS PROPOSED (PARTIAL)

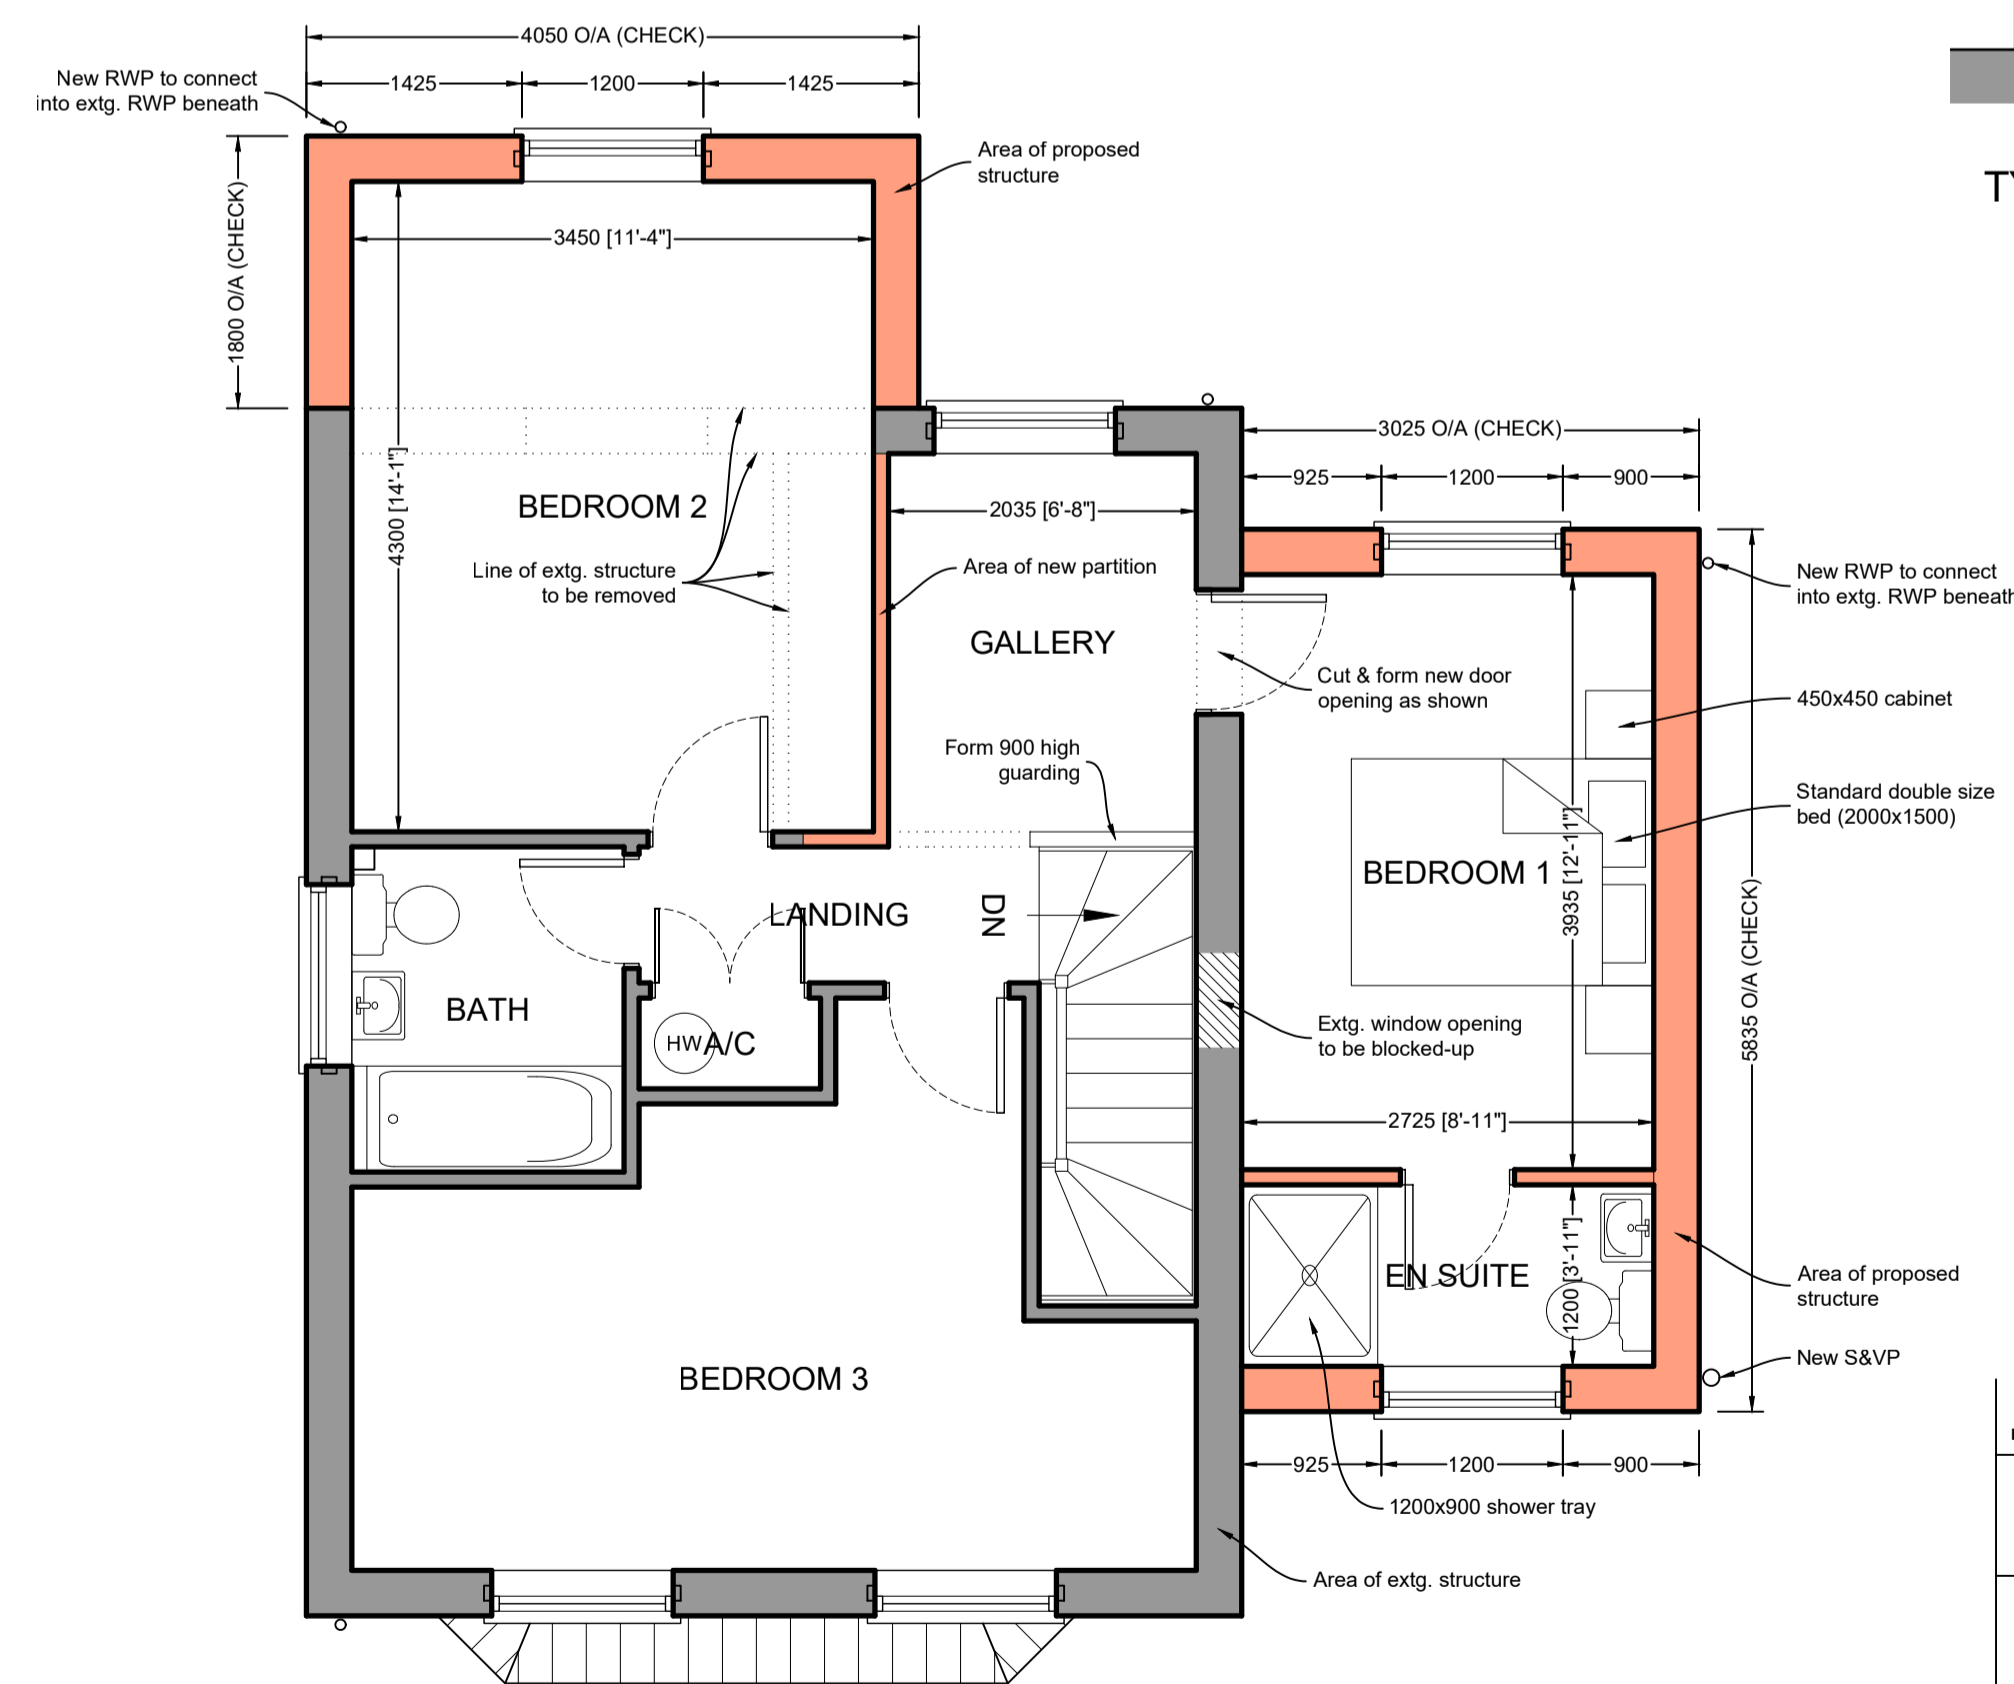

FIRST FLOOR PLAN  
AS PROPOSED

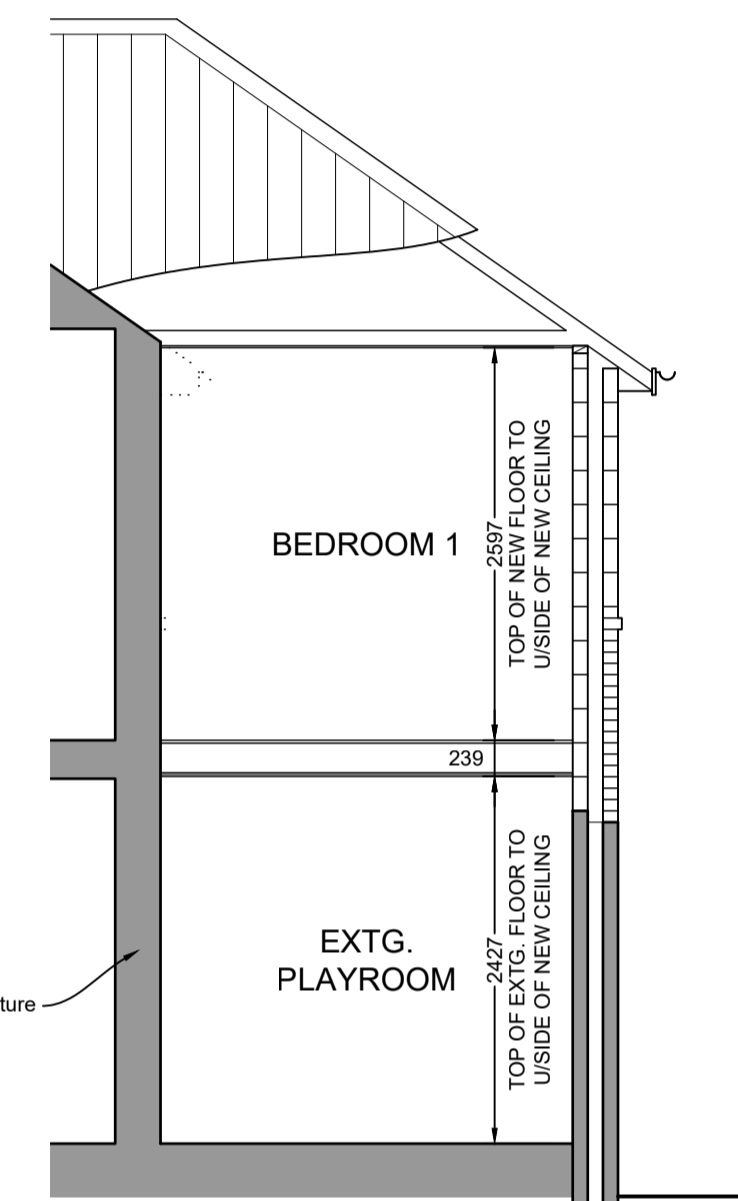

TYPICAL SECTION  
AS PROPOSED

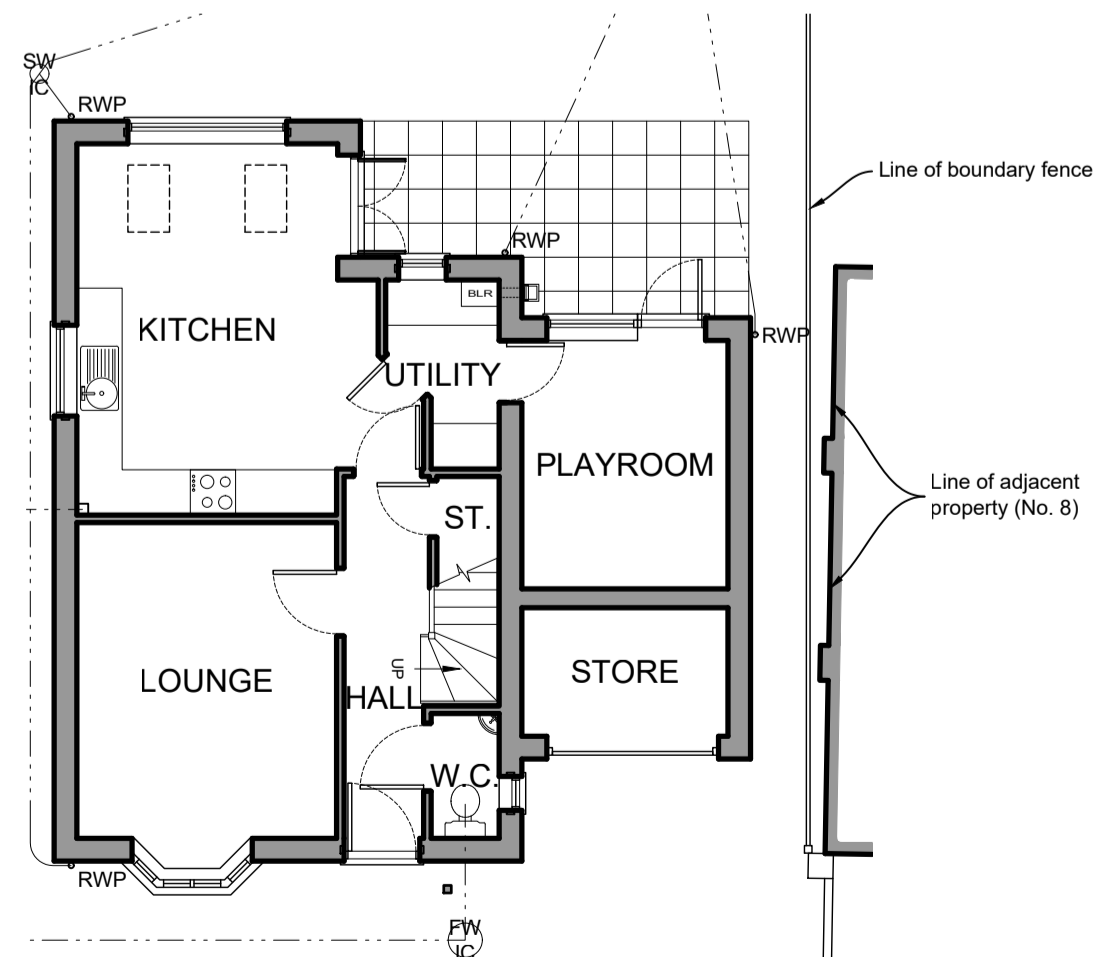

GROUND FLOOR PLAN  
AS EXISTING

D	VARIOUS FLOOR PLANS ADDED (P.O. REQUEST)	12/03/24
C	FIRST FLOOR WINDOW REPOSITIONED	23/02/24
B	ADDITIONAL FIRST FLOOR EXTENSION ADDED	23/01/24
A	DRAWING PREPARED FOR PLANNING APPLICATION	18/01/24
rev	details	date

CLIENT  
Mr. & Mrs. Sanctuary

PROJECT  
Proposed First Floor Extensions

PROJECT ADDRESS  
8A Jermyn Road, King's Lynn

DRAWING TITLE  
Proposed Scheme

DATE  
JANUARY 2024

SCALE  
1:50, 1:100

PROJECT REF. 356

FOR SCALING PURPOSES THIS LINE MEASURES 100mm