





PROPOSED ROOF PLAN - 1:100

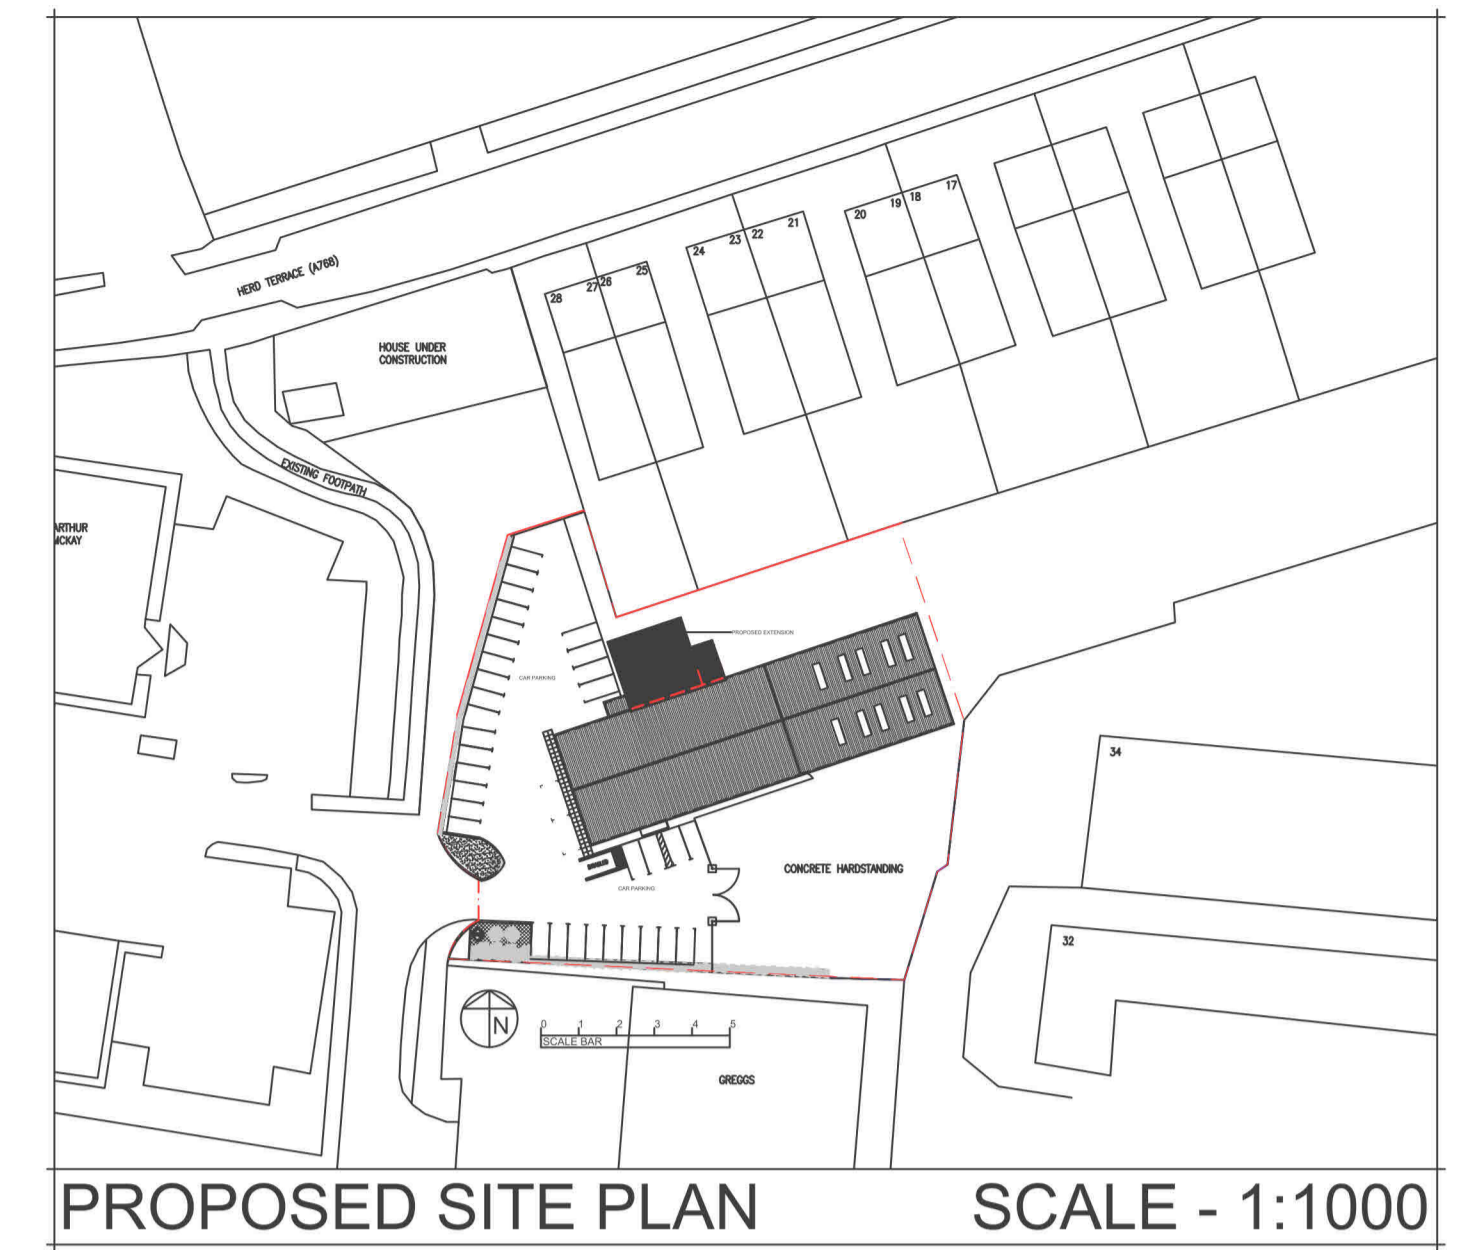

PROPOSED SITE PLAN SCALE - 1:1000

This copy has been made by or with the authority of Midlothian Council pursuant to Section 47 of the Designs and Patents Act 1988. Unless that Act provides a relevant exception to copyright, the copy must not be copied without the prior permission of the copyright owner.

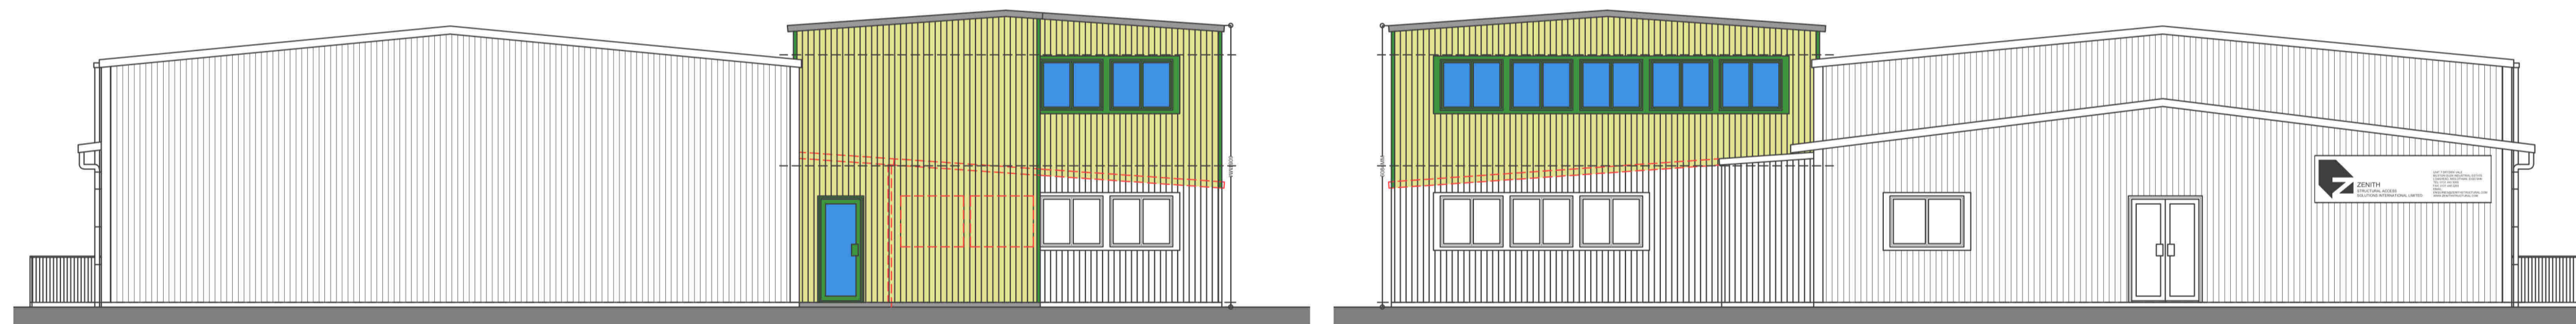


PROPOSED REAR ELEVATION - 1:100

PROPOSED FRONT ELEVATION - 1:100



PROPOSED SIDE ELEVATION A - 1:100

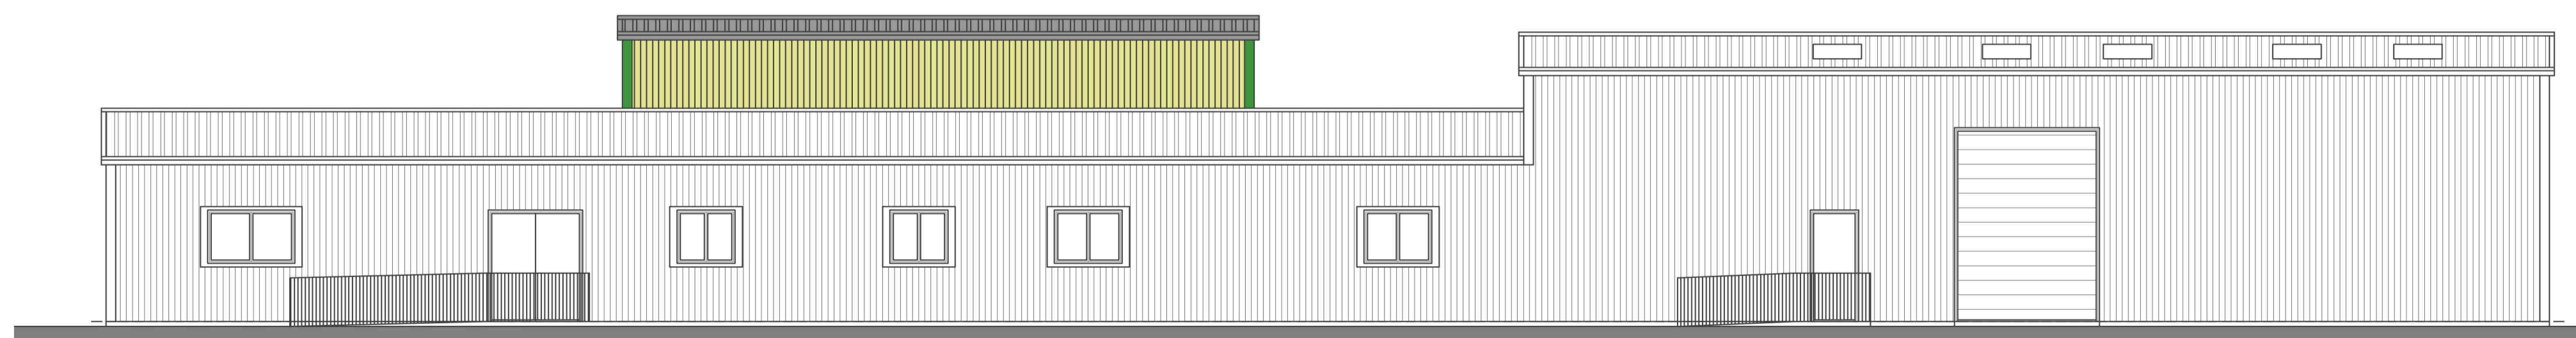

PROPOSED SIDE ELEVATION B - 1:50



Urban Design (East Lothian) Limited
80 Newhailes Crescent, Musselburgh, EH21 6EG
Tel: 07886 113 817
www.urbandesignlimited.com

DRAWING STATUS :-		
FEASIBILITY STUDY	<input type="checkbox"/> TENDER ISSUE	<input type="checkbox"/>
BUILDING WARRANT	<input type="checkbox"/> CONSTRUCTION ISSUE	<input type="checkbox"/>
PLANNING APPROVAL	<input checked="" type="checkbox"/> AS BUILT	<input type="checkbox"/>

CLIENT: ZENITH STRUCTURAL ACCESS		
PROJECT: PROPOSED ALTERATIONS AND EXTENSION TO UNIT		
ADDRESS: BILSTON GLEN INDUSTRIAL ESTATE, 38 DRYDEN ROAD, LOANHEAD, MIDLOTHIAN, EH20 9LZ		
DRAWN BY: CSD	CHECKED BY: CM	DATE: JANUARY 2024
DRAWING SCALE (A1): 1:50	DRAWING NUMBER: UD23/041/PLAN/006	