



CROSS SECTION/ELEVATION (SOUTH)



FRONT ELEVATION (WEST)

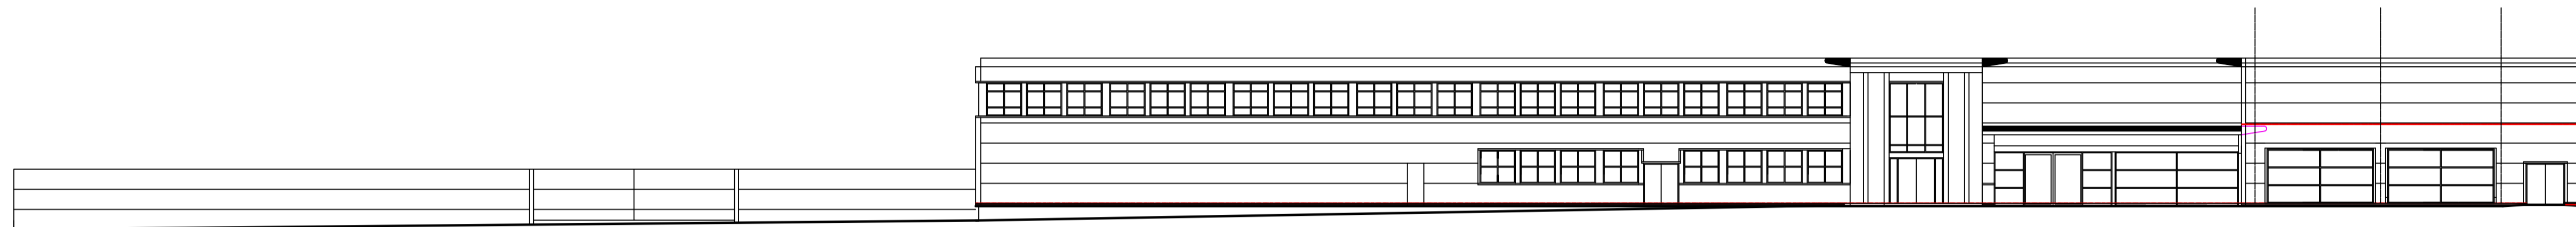


FRONT ELEVATION part (WEST)

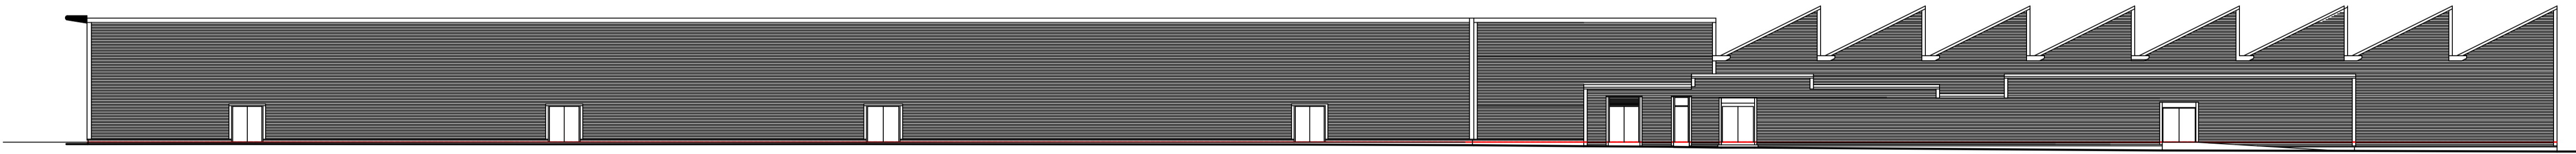


REAR ELEVATION (EAST)


B	Description of West Elevation amended (word part omitted of full store elevation)	090224
A	Windows to the front and West elevations amended	150124
	revision	date

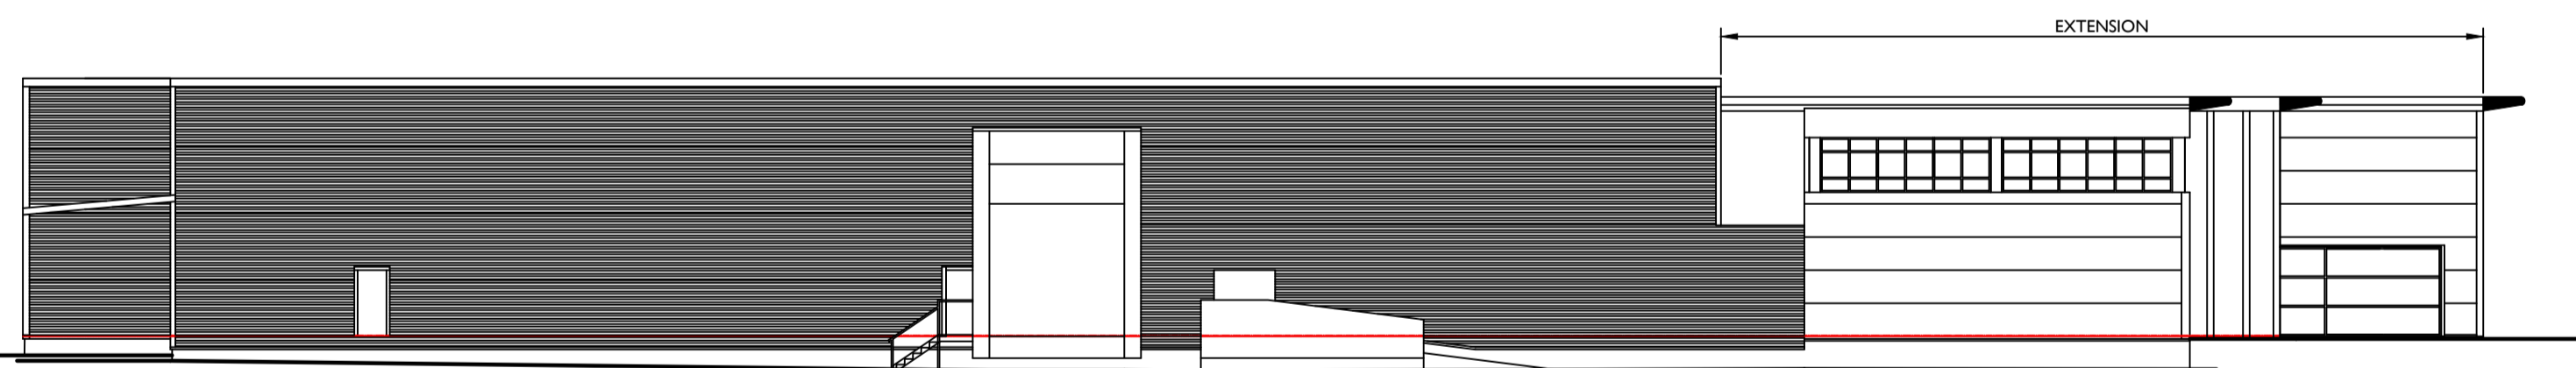

SIDE ELEVATION (NORTH)

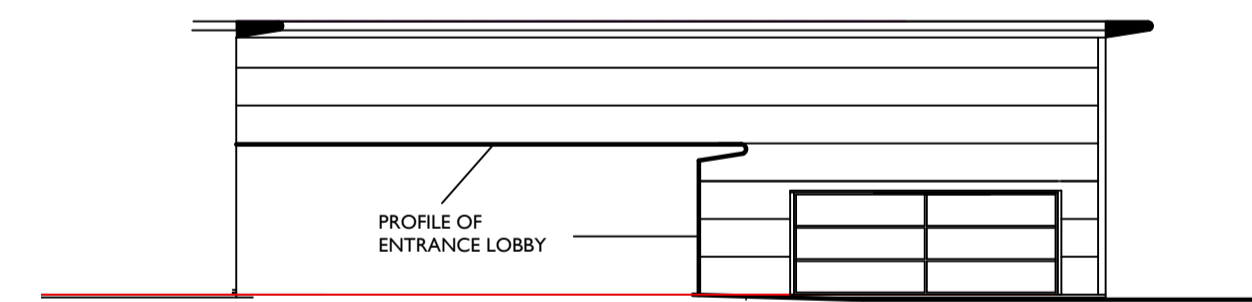

SIDE ELEVATION (NORTH)

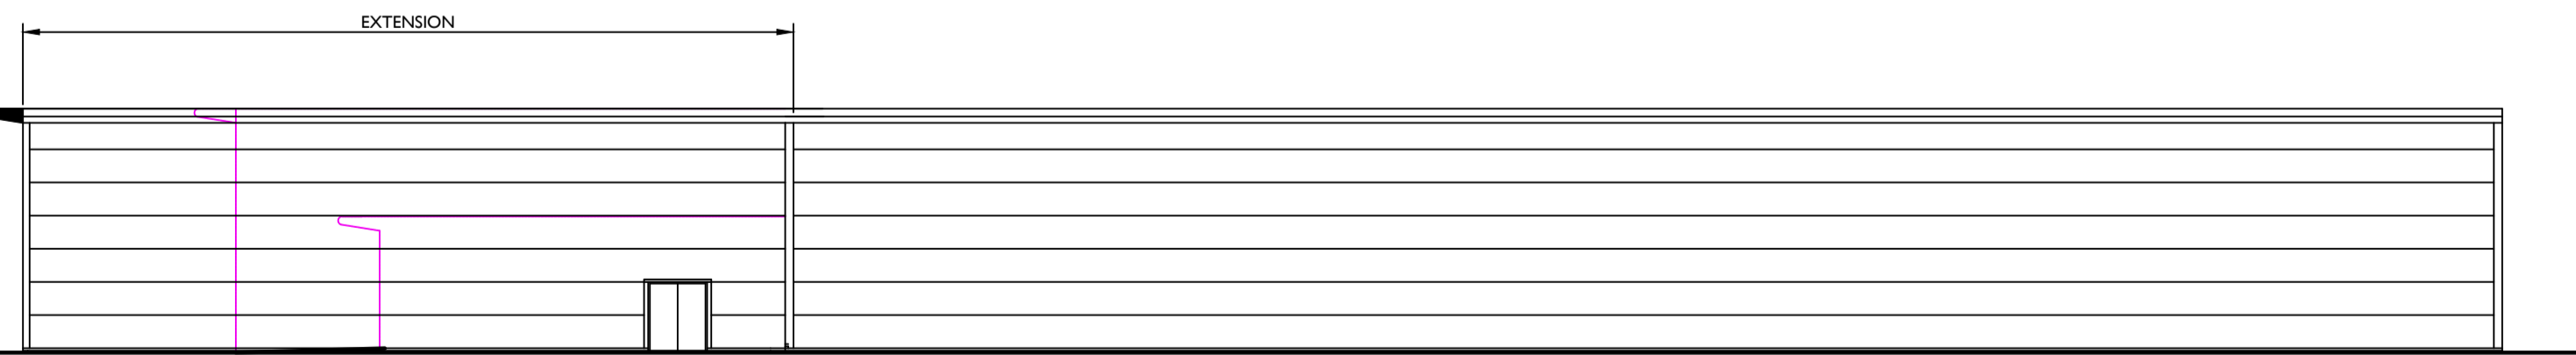

SIDE ELEVATION (SOUTH)

Notes

All work to be carried out in accordance with the requirements of the current Building Regulations, all relevant BS Specifications, Codes of Practice, Local and Service Authority Byelaws, and in compliance with the Local Authority Approvals


Contractors must verify all dimensions on site before commencing any work, making any shop drawings or fabricating off site.

Written dimensions should be taken in preference to scaled-off dimensions.

If there are any discrepancies found between the drawing and site, the CRC Design should be notified immediately

PARTY WALL ACT 1996

PLEASE NOTE THAT IF YOU INTEND TO CARRY OUT WORKS ON A WALL SHARED WITH ANOTHER PROPERTY, OR BUILD ADJACENT TO THE BOUNDARY WITH A NEIGHBOURING PROPERTY, OR EXCAVATE NEAR A NEIGHBOURING BUILDING YOU MUST FIND OUT WHETHER THAT WORKS FALLS WITHIN THE SCOPE OF THE PARTY WALL ACT 1996. IF IT DOES YOU MUST SERVE THE STATUTORY NOTICE ON ALL AFFECTED OWNERS

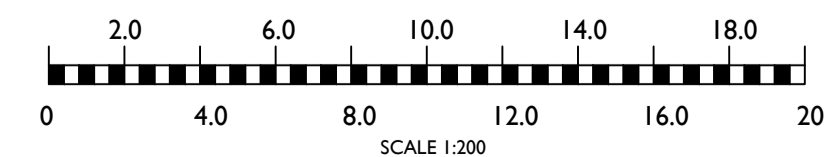

CRC DESIGN
ARCHITECTURAL SERVICES

5 WALLHURST CLOSE WORSTHORNE BURNLEY BB103NY
tel 01282 451996 mob 07897 992179 e info@crcdesign.org.uk

project
PROPOSED EXTENSION
BOUNDARY OUTLET
PARK LANE
SHIREMOOR
NEWCASTLE UPON TYNE
client
LIBRA TEXTILES

drawing title
SKETCH SCHEME
PROPOSED ELEVATIONS &
SECTIONAL ELEVATION

date	scale	drawing no.
JAN 2024	1: 200 @ A1	1514-IIB

This drawing is copyright of CRC DESIGN Architectural Services. It shall not be used without permission for any purpose. Reproduction is only permitted by prior arrangement