




**FRONT ELEVATION part (WEST)**

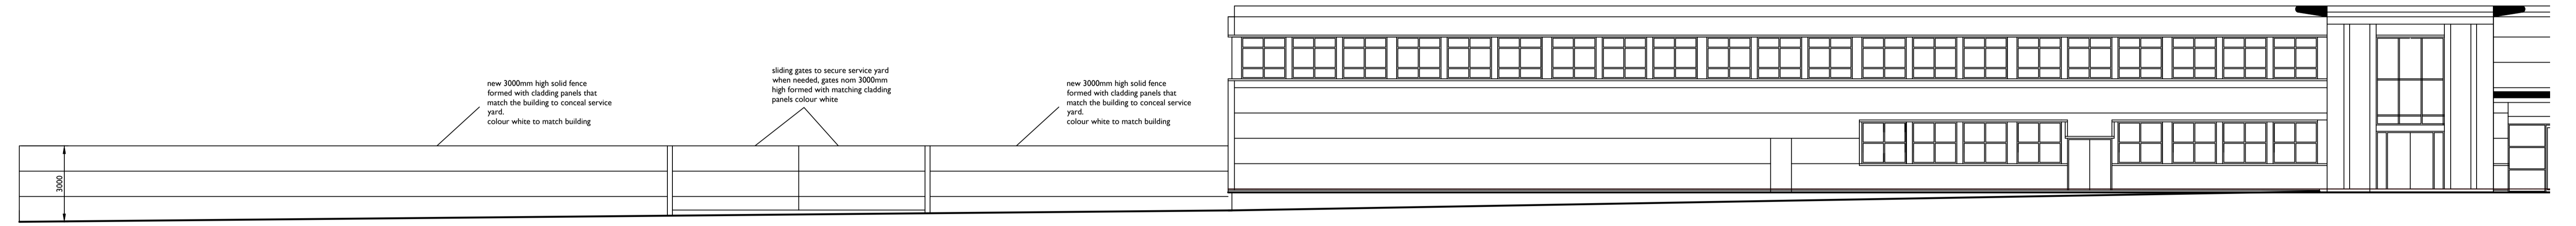


**FRONT ELEVATION (WEST)**

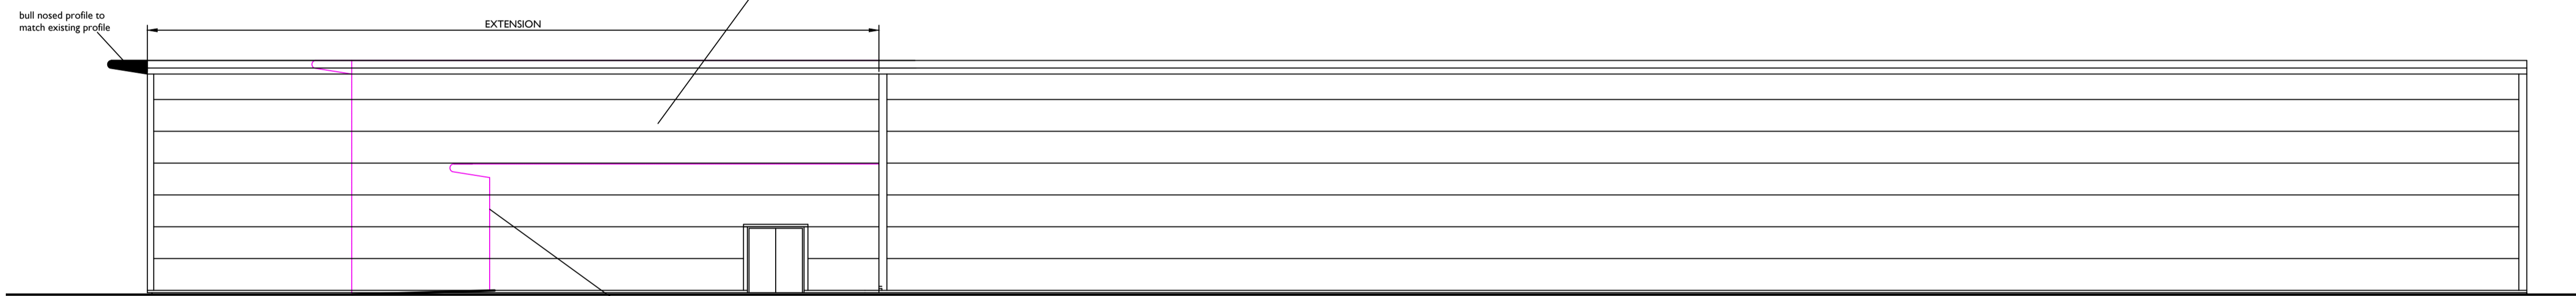

**SIDE ELEVATION (SOUTH)**

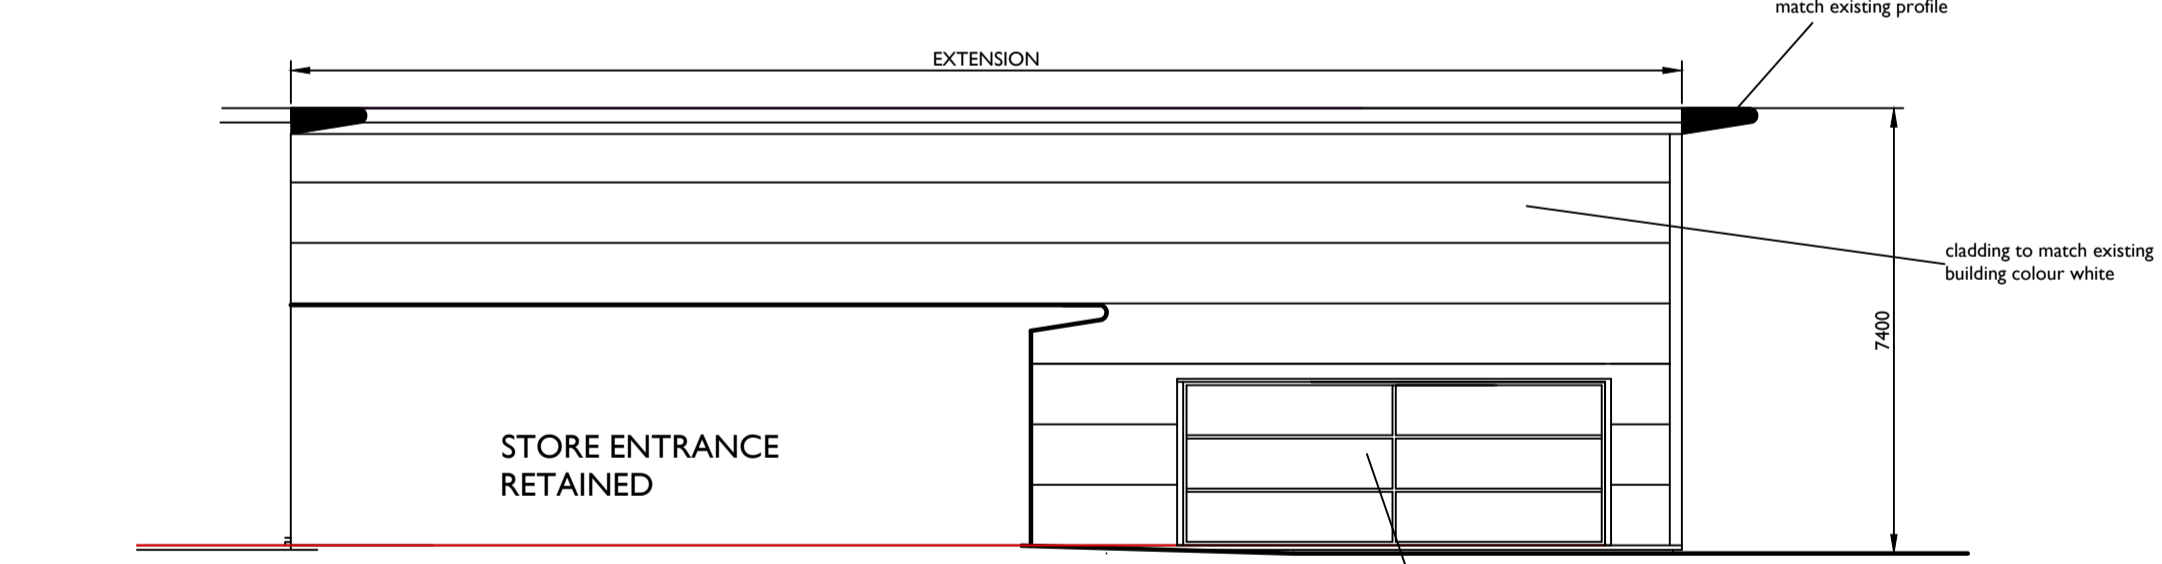

**SIDE ELEVATION (NORTH)**

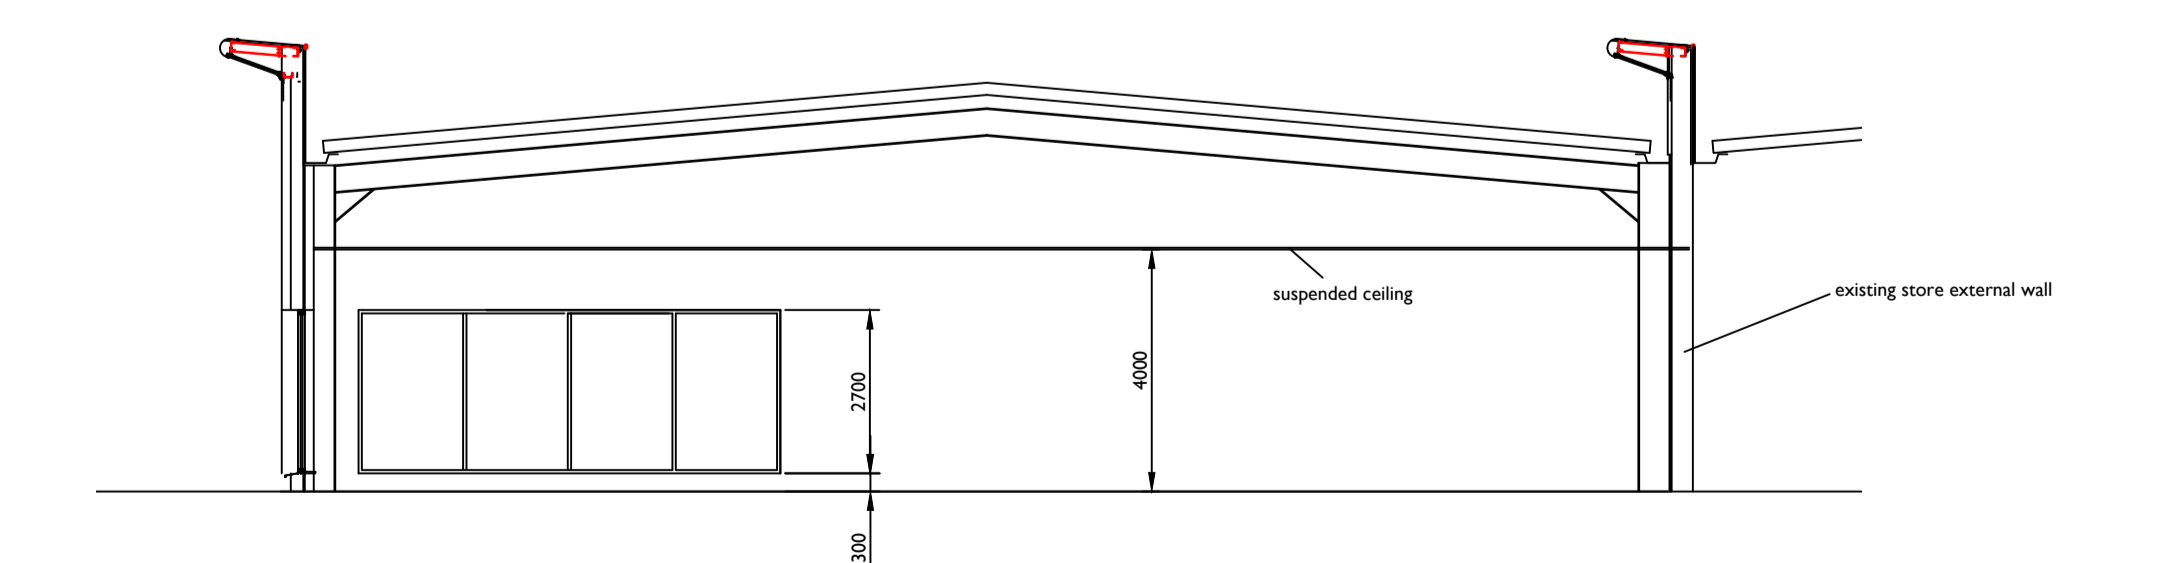

**SECTION (TYPICAL)**

A Windows to the Front and West elevation amended	15/124
revision	date

**Notes**  
 All work to be carried out in accordance with the requirements of the current Building Regulations, all relevant BS Specifications, Codes of Practice, Local and Service Authority Byelaws, and in compliance with the Local Authority Approvals  
 Contractors must verify all dimensions on site before commencing any work, making any shop drawings or fabricating off site.  
 Written dimensions should be taken in preference to scaled-off dimensions.  
 If there are any discrepancies found between the drawing and site, the CRC Design should be notified immediately.


**PARTY WALL ACT 1996**  
 PLEASE NOTE THAT IF YOU INTEND TO CARRY OUT WORKS ON A WALL SHARED WITH ANOTHER PROPERTY, OR BUILD ADJACENT TO THE BOUNDARY WITH A NEIGHBOURING PROPERTY, OR EXCAVATE NEAR A NEIGHBOURING BUILDING YOU MUST FIND OUT WHETHER THAT WORKS FALLS WITHIN THE SCOPE OF THE PARTY WALL ACT 1996. IF IT DOES YOU MUST SERVE THE STATUTORY NOTICE ON ALL AFFECTED OWNERS

**CRC DESIGN**  
**ARCHITECTURAL SERVICES**  
 5 WALLHURST CLOSE WORSTHORNE BURNLEY BB103NY  
 tel 01282 457956 mob 07857 352179 e carl@crcdesign.co.uk

project  
 PROPOSED EXTENSION  
 BOUNDARY OUTLET  
 PARK LANE  
 SHIREMOOR  
 NEWCASTLE UPON TYNE  
 client  
 LIBRA TEXTILES

drawing title  
 PROPOSED ELEVATIONS & SECTION  
 PLANNING SUBMISSION

date	scale	drawing no.
JAN 2024	1: 125 @ A1	1514-10A

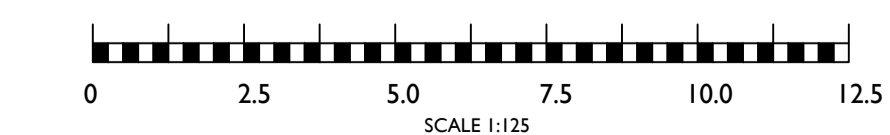

This drawing is copyright of CRC DESIGN Architectural Services. It shall not be used without permission for any purpose. Reproduction is only permitted by prior arrangement.