


SIDE ELEVATION

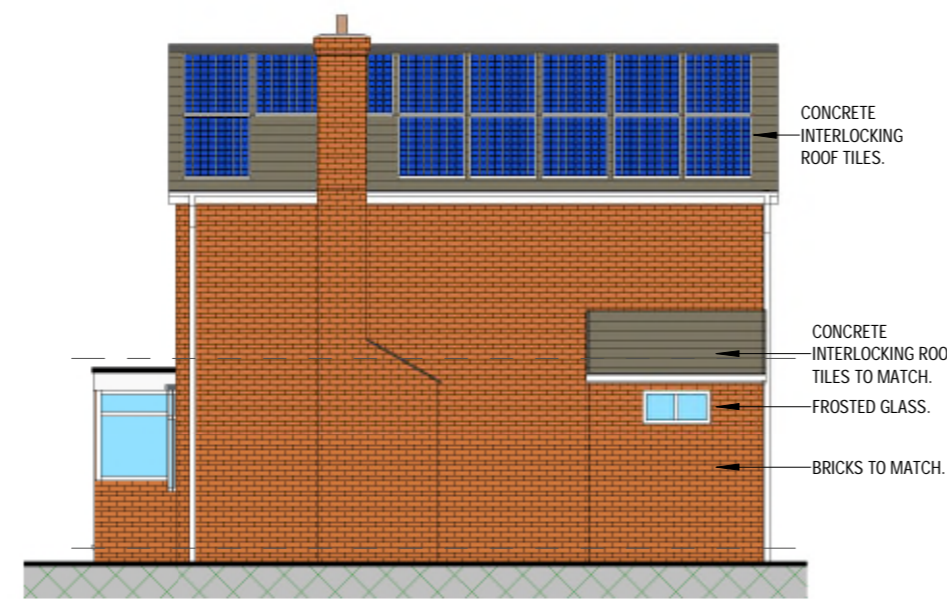

REAR ELEVATION.



SIDE ELEVATION




REAR ELEVATION.




FRONT ELEVATION
EXISTING ELEVATIONS



FRONT ELEVATION
PROPOSED ELEVATIONS.

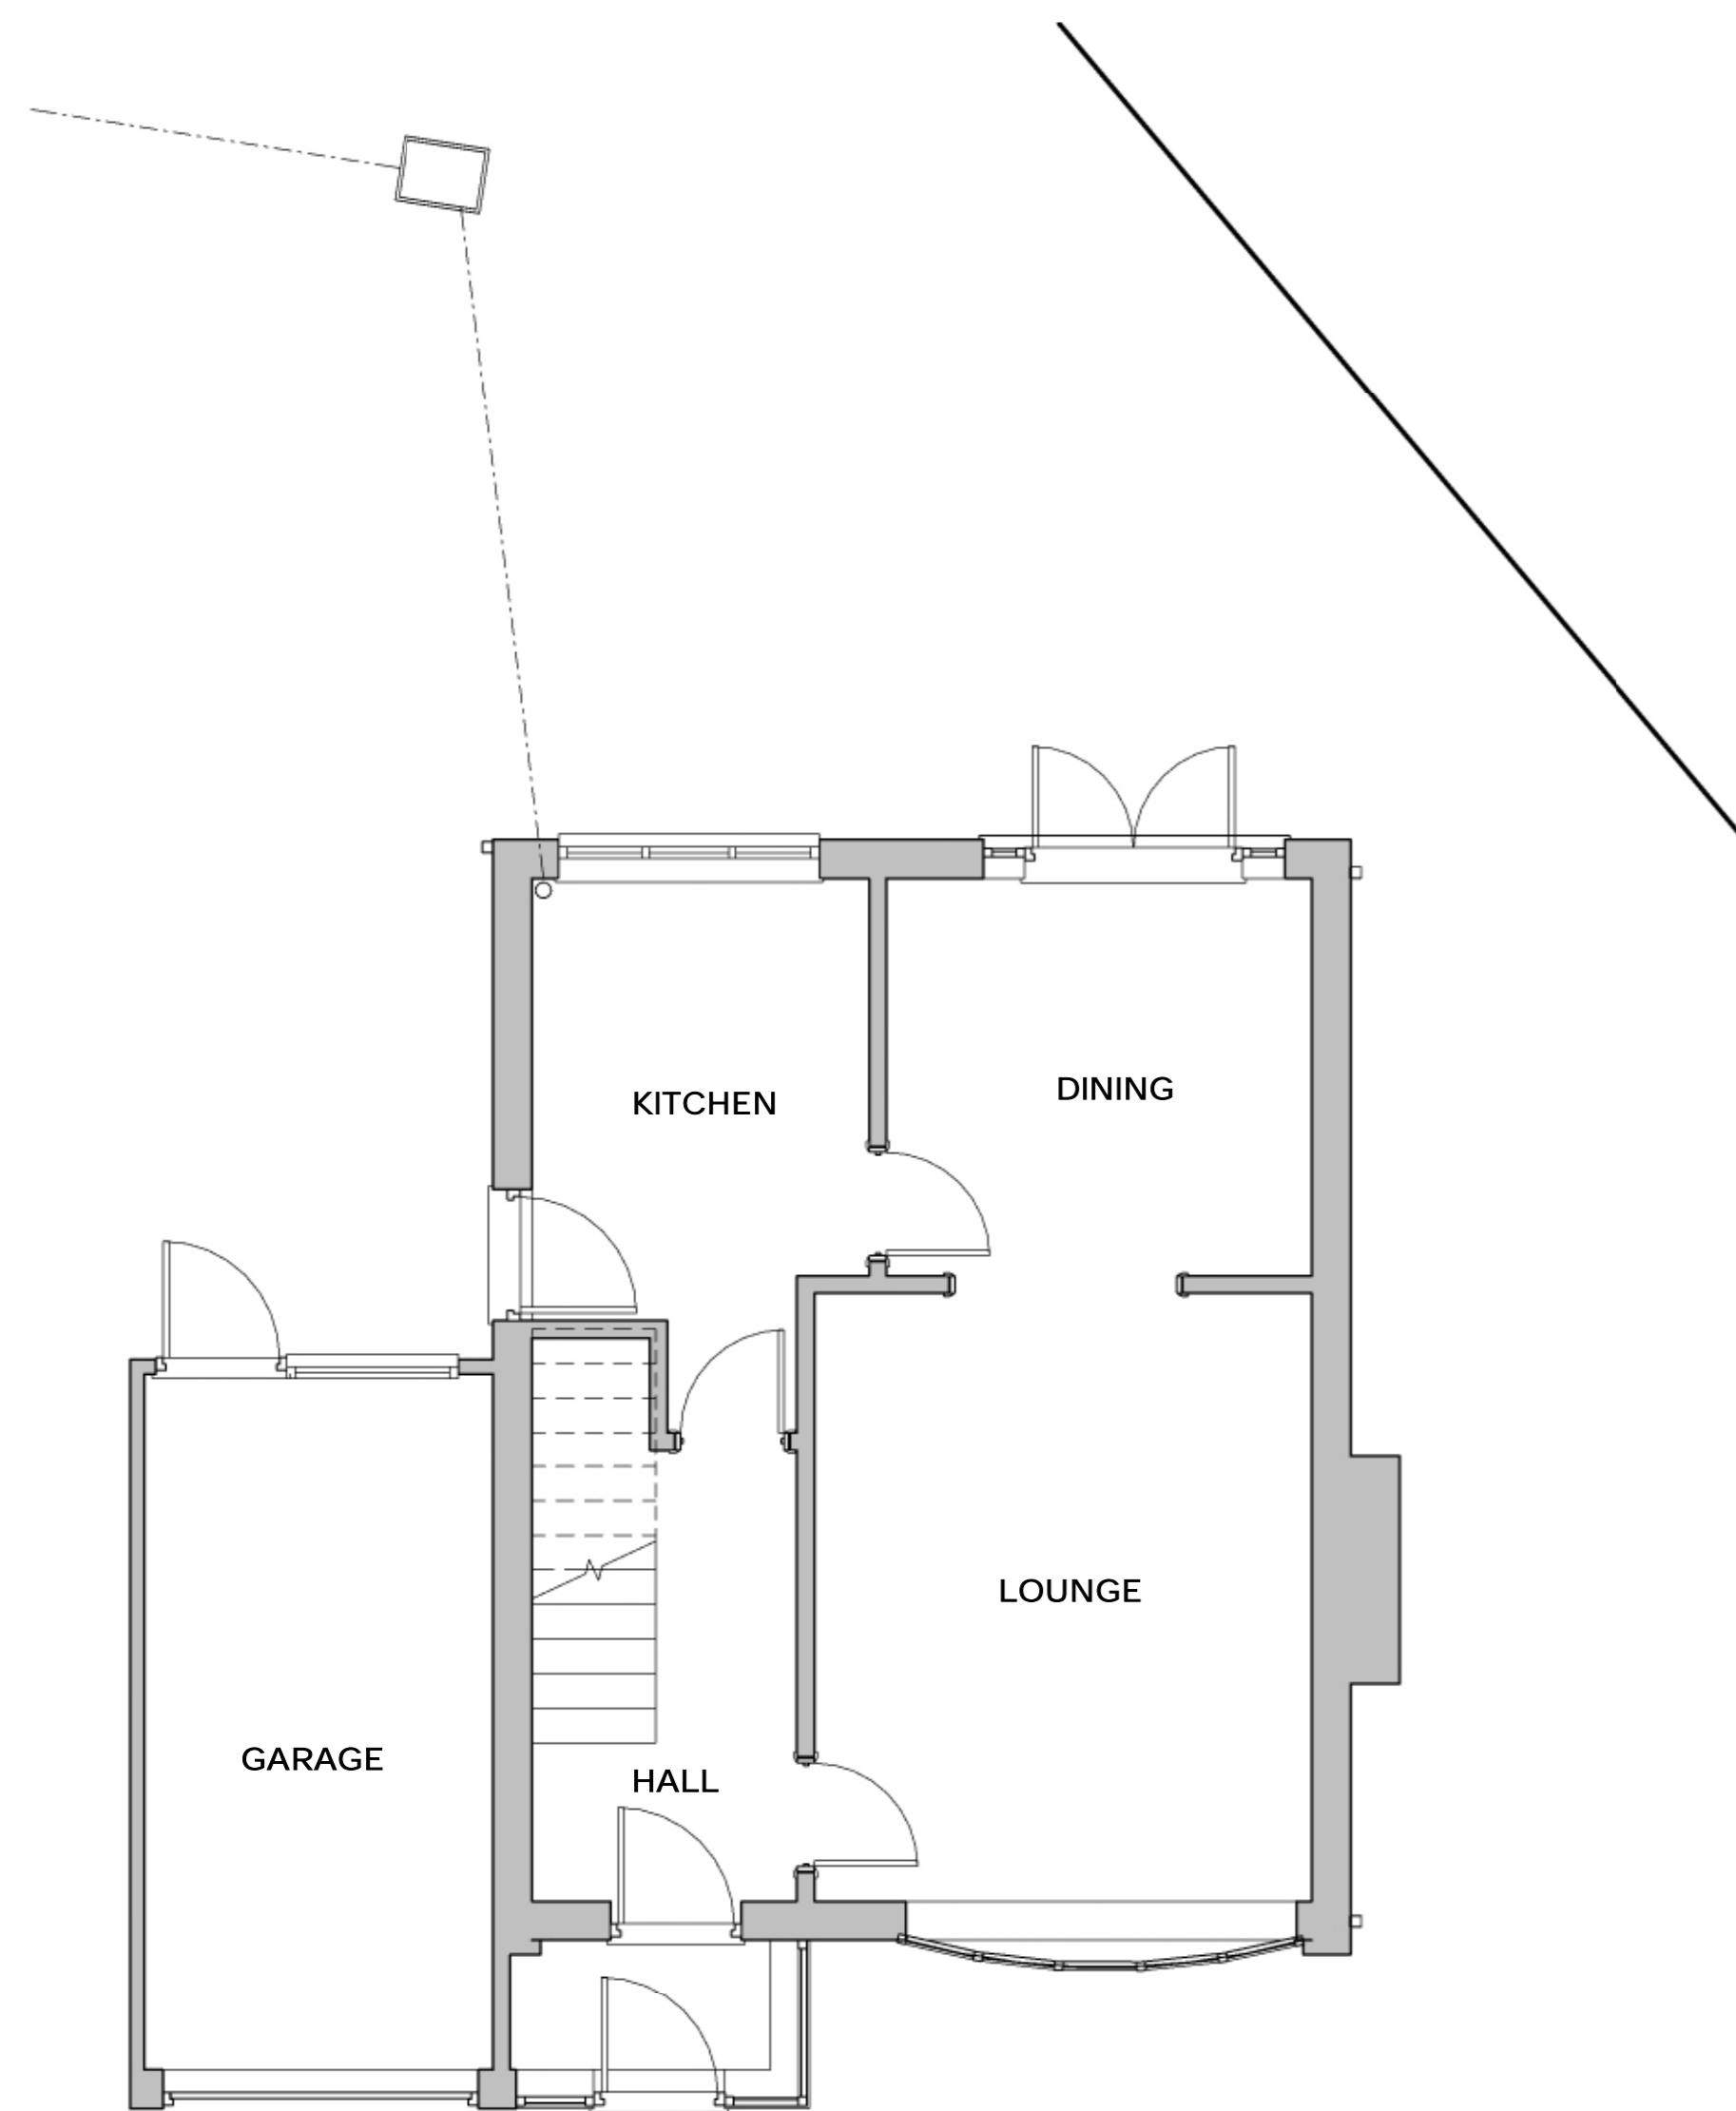

EXISTING GROUND FLOOR PLAN.

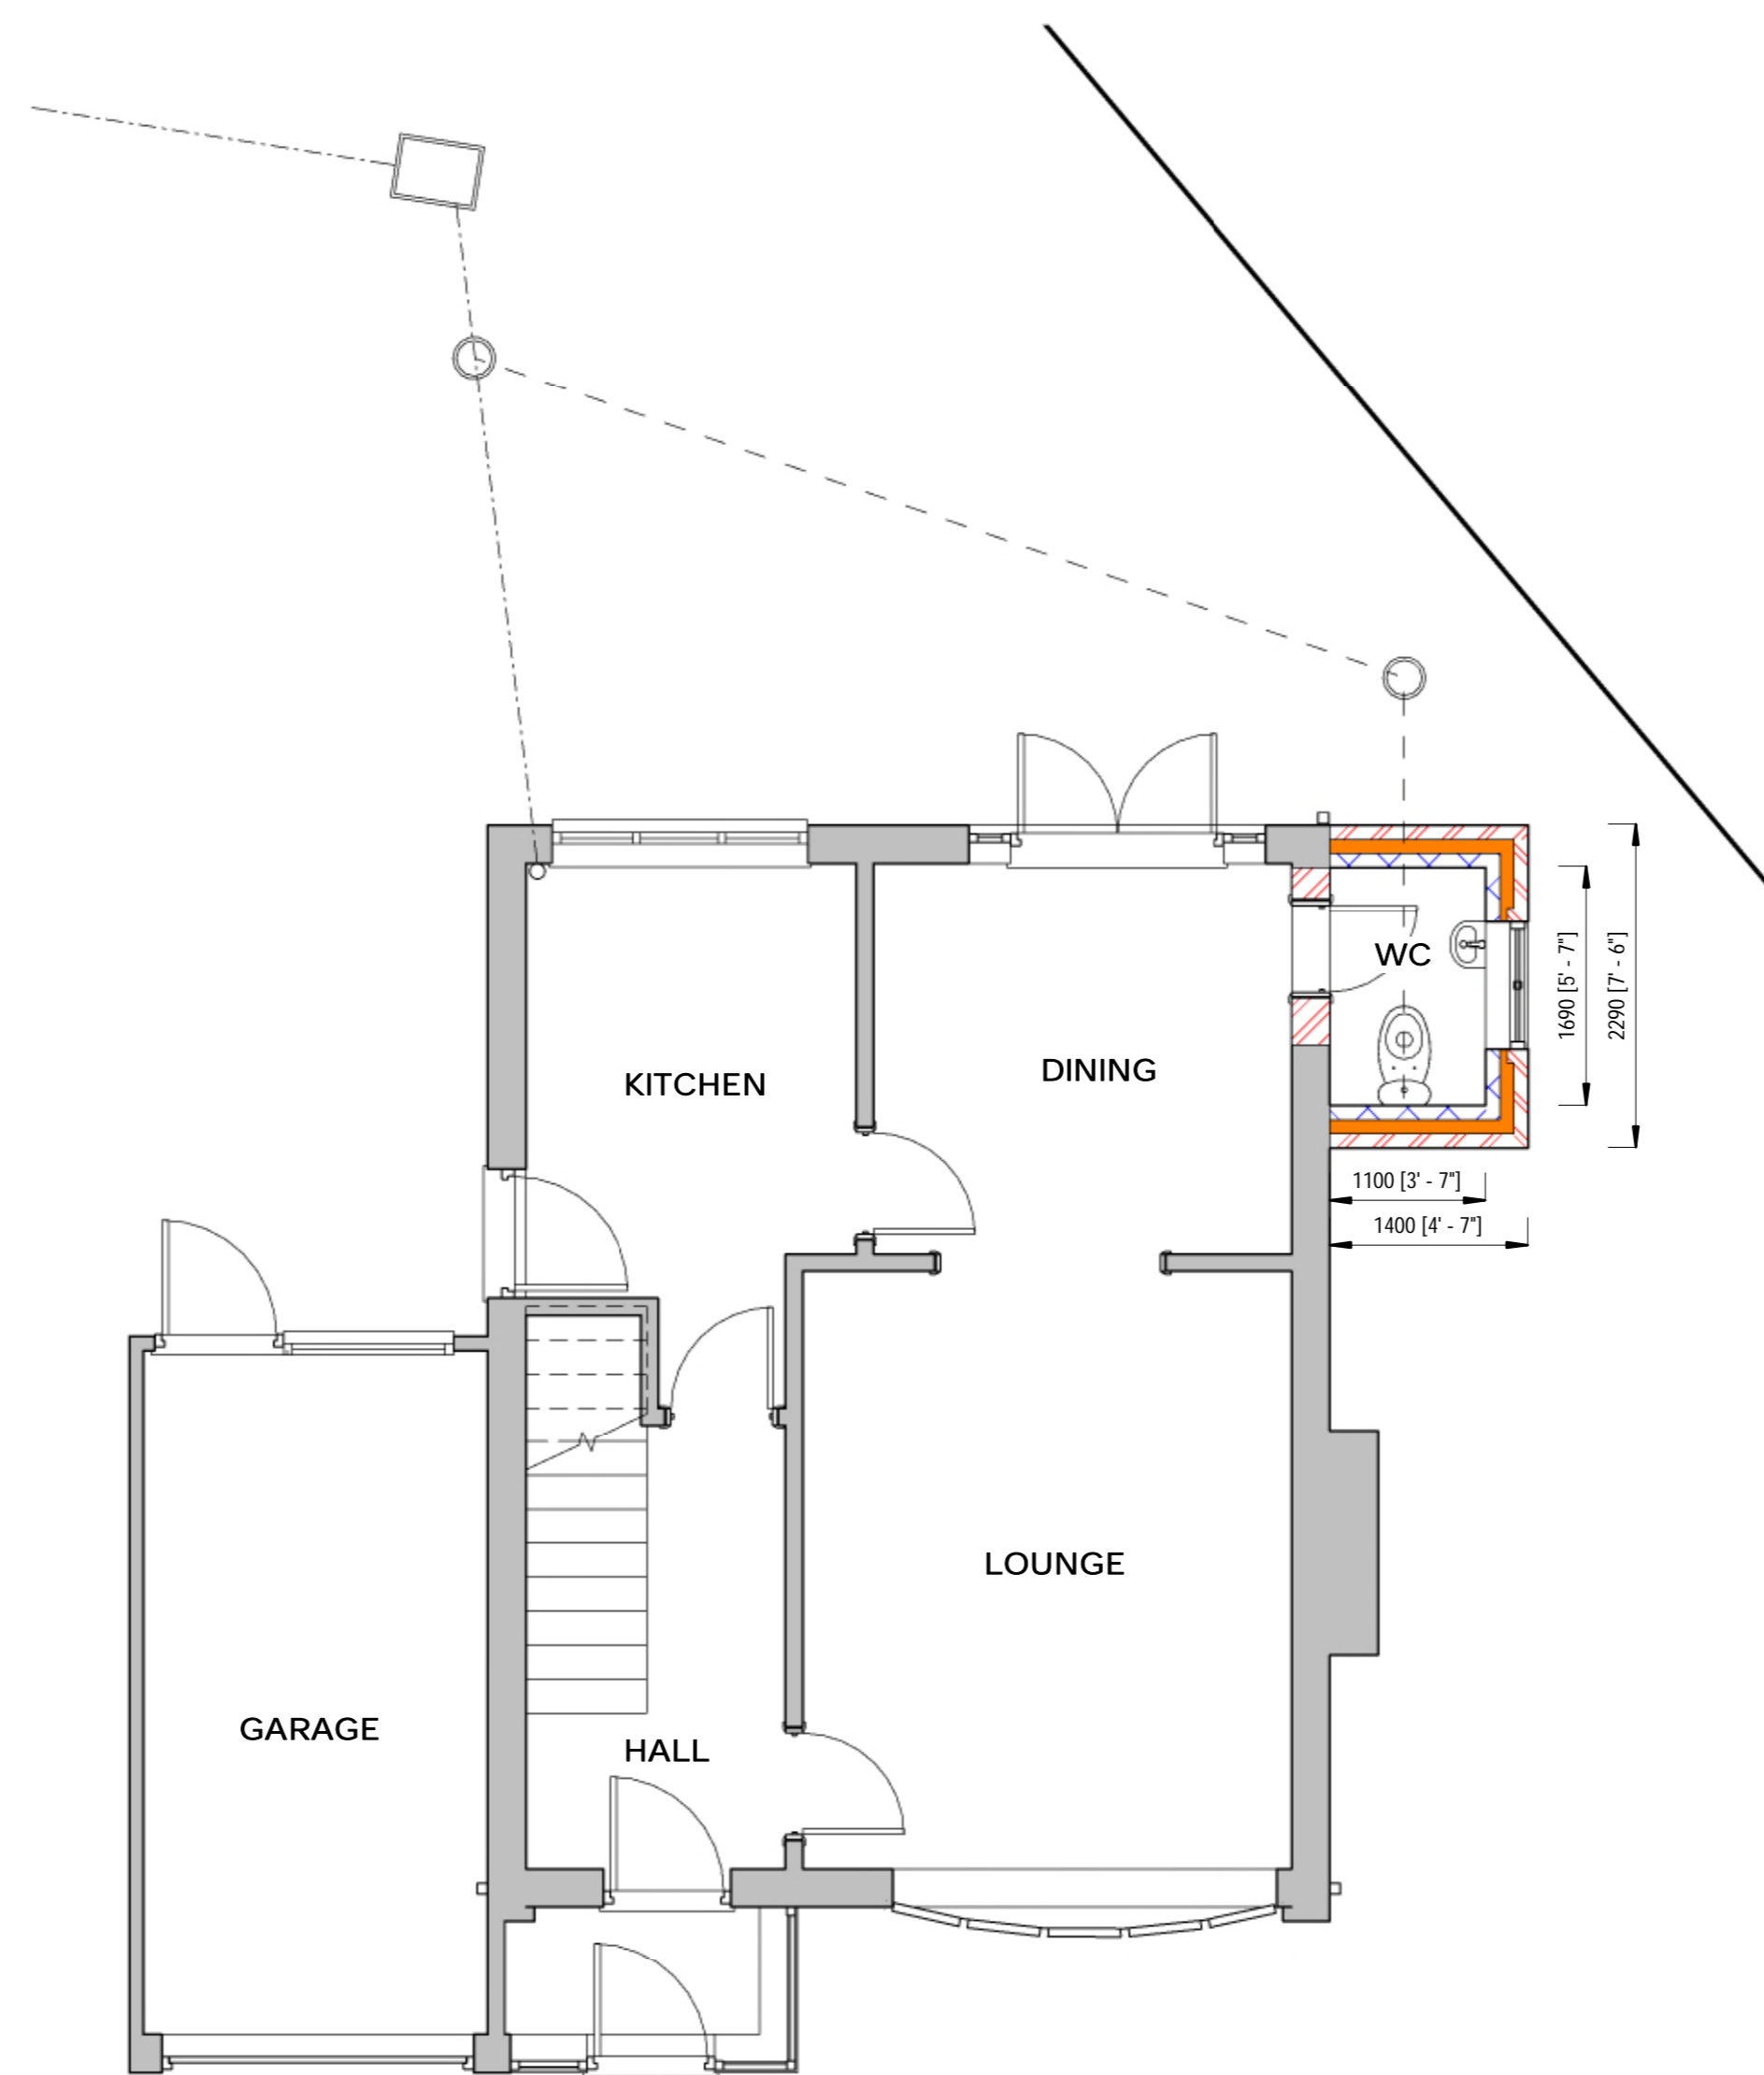

PROPOSED GROUND FLOOR PLAN.

PROPOSED WC LAYOUT.

GARY CHESTERS BS: MRICS
 CHARTERED BUILDING SURVEYOR

 email nook-lane@hotmail.co.uk
 tel 01948 840577
 web garychesters.co.uk

**PLANNING
 ARCHITECTURAL
 PARTY WALL SURVEYOR**

DRAWING STATUS: PLANNING APPLICATION DRAWING
 APRIL 2023

CDM 2015: CDM 2015 project assessed as DOMESTIC TYPE. Gary Chesters - appointment restricted to obtaining planning approval only - no involvement after this stage.

PROJECT: PROPOSED EXTENSION TO FORM WC.

ADDRESS: No 87 ROWAN ROAD, MARKET DRAYTON, TF9 1RF.

CLIENT: Mr J ALLCOCK

SCALE (@ A1): 1:50 & 1:100
 DATE: MARCH 2024

GARY CHESTERS APPOINTMENT IS RESTRICTED TO TERMS AS SET OUT IN LETTER OF ENGAGEMENT AND UNLESS AGREED OTHERWISE HAS NO SITE ROLE.
 COPYRIGHT OF THIS DRAWING IS HELD BY GARY CHESTERS AND IT MAY ONLY BE COPIED BY CLIENT FOR HIS/HER SOLE USE IN CONNECTION WITH THIS PROJECT. OTHER COPIES OR USAGES MUST NOT BE MADE WITHOUT PRIOR WRITTEN CONSENT OF GARY CHESTERS.
 ANY REFERENCE TO CLIENT MEANS **Mr J ALLCOCK**
 ALL DIMENSIONS TO BE CHECKED ON SITE PRIOR TO COMMENCEMENT OF WORKS.
 DO NOT SCALE OFF THIS DRAWING. ANY ERRORS OR DISCREPANCIES FOUND MUST BE REPORTED TO GARY CHESTERS FOR CLARIFICATION AND/OR CORRECTION.

Rev	Description	Date

DRAWING NUMBER: 24-117a
 REV