
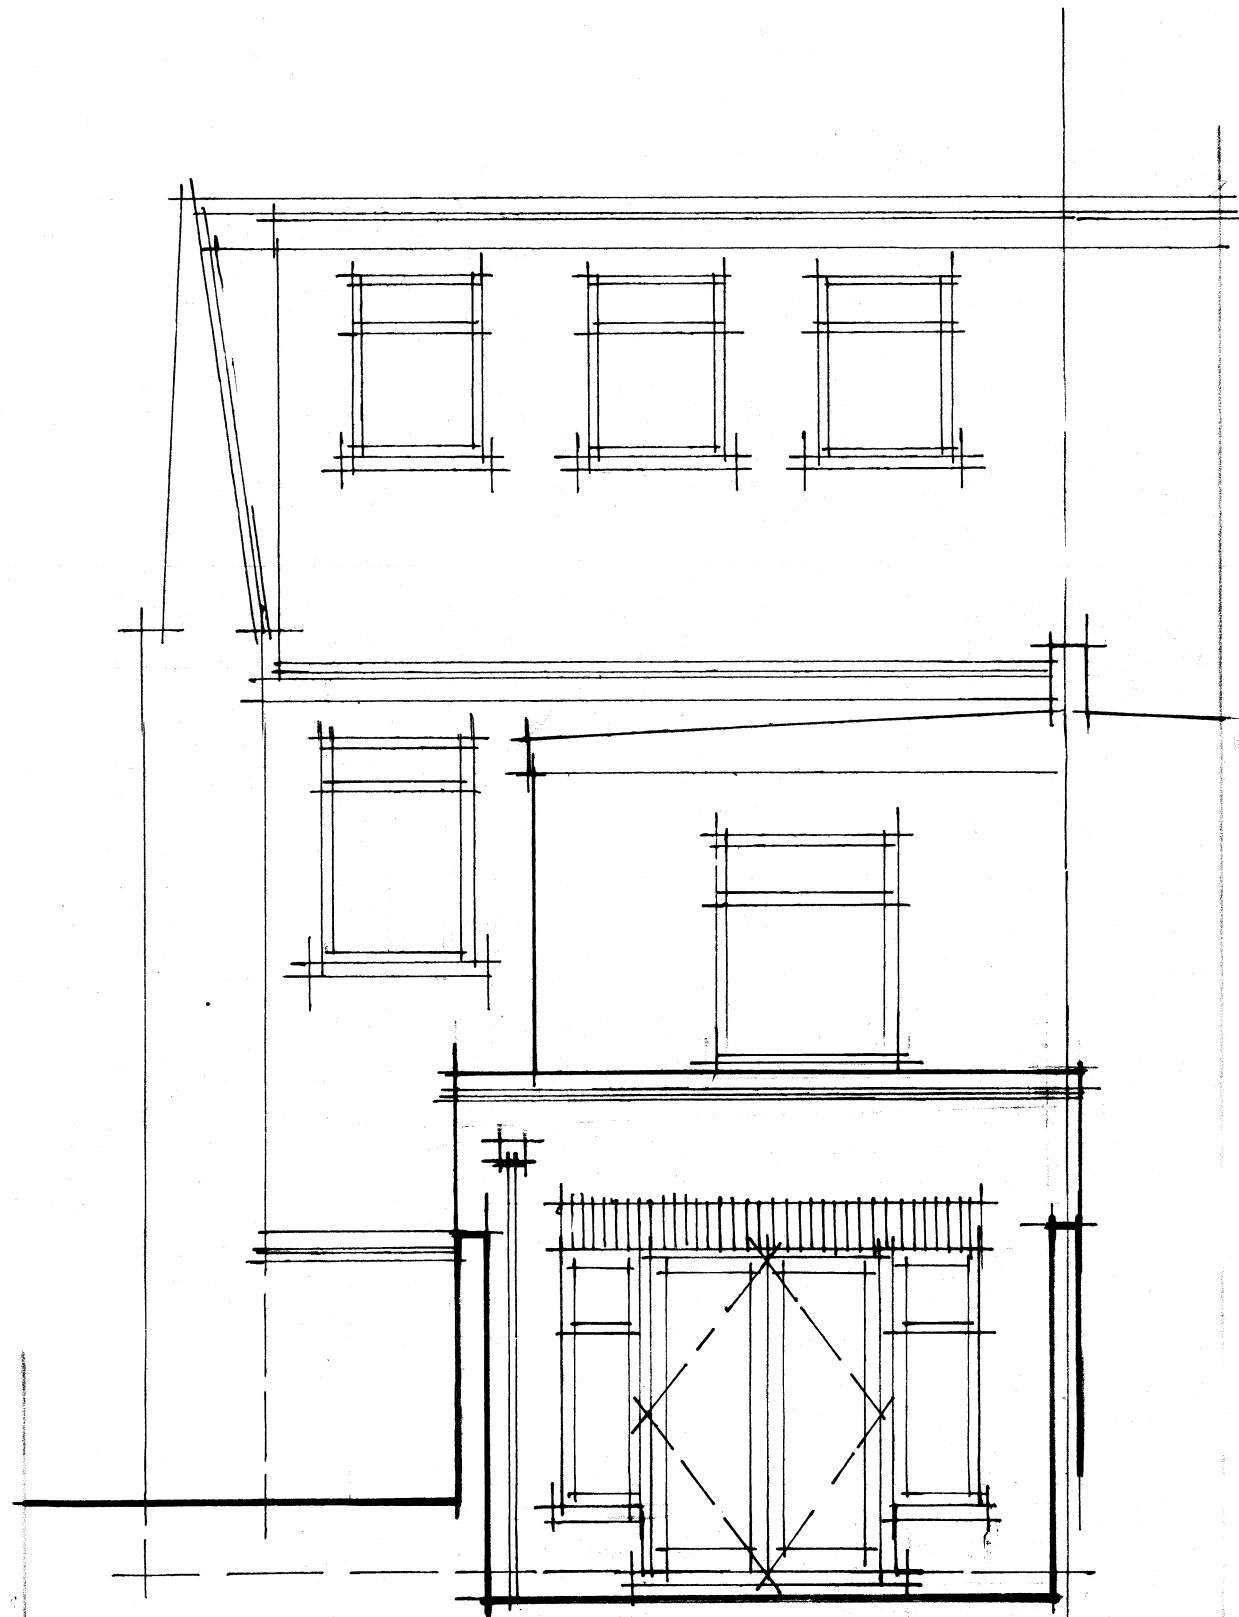


FRONT ELEVATION


EXISTING BRICK
WORK GOOD
WHERE SAN
REMOVED

BOUNDARY WALL
REDUCED TO
1800mm HIGH

SECTION

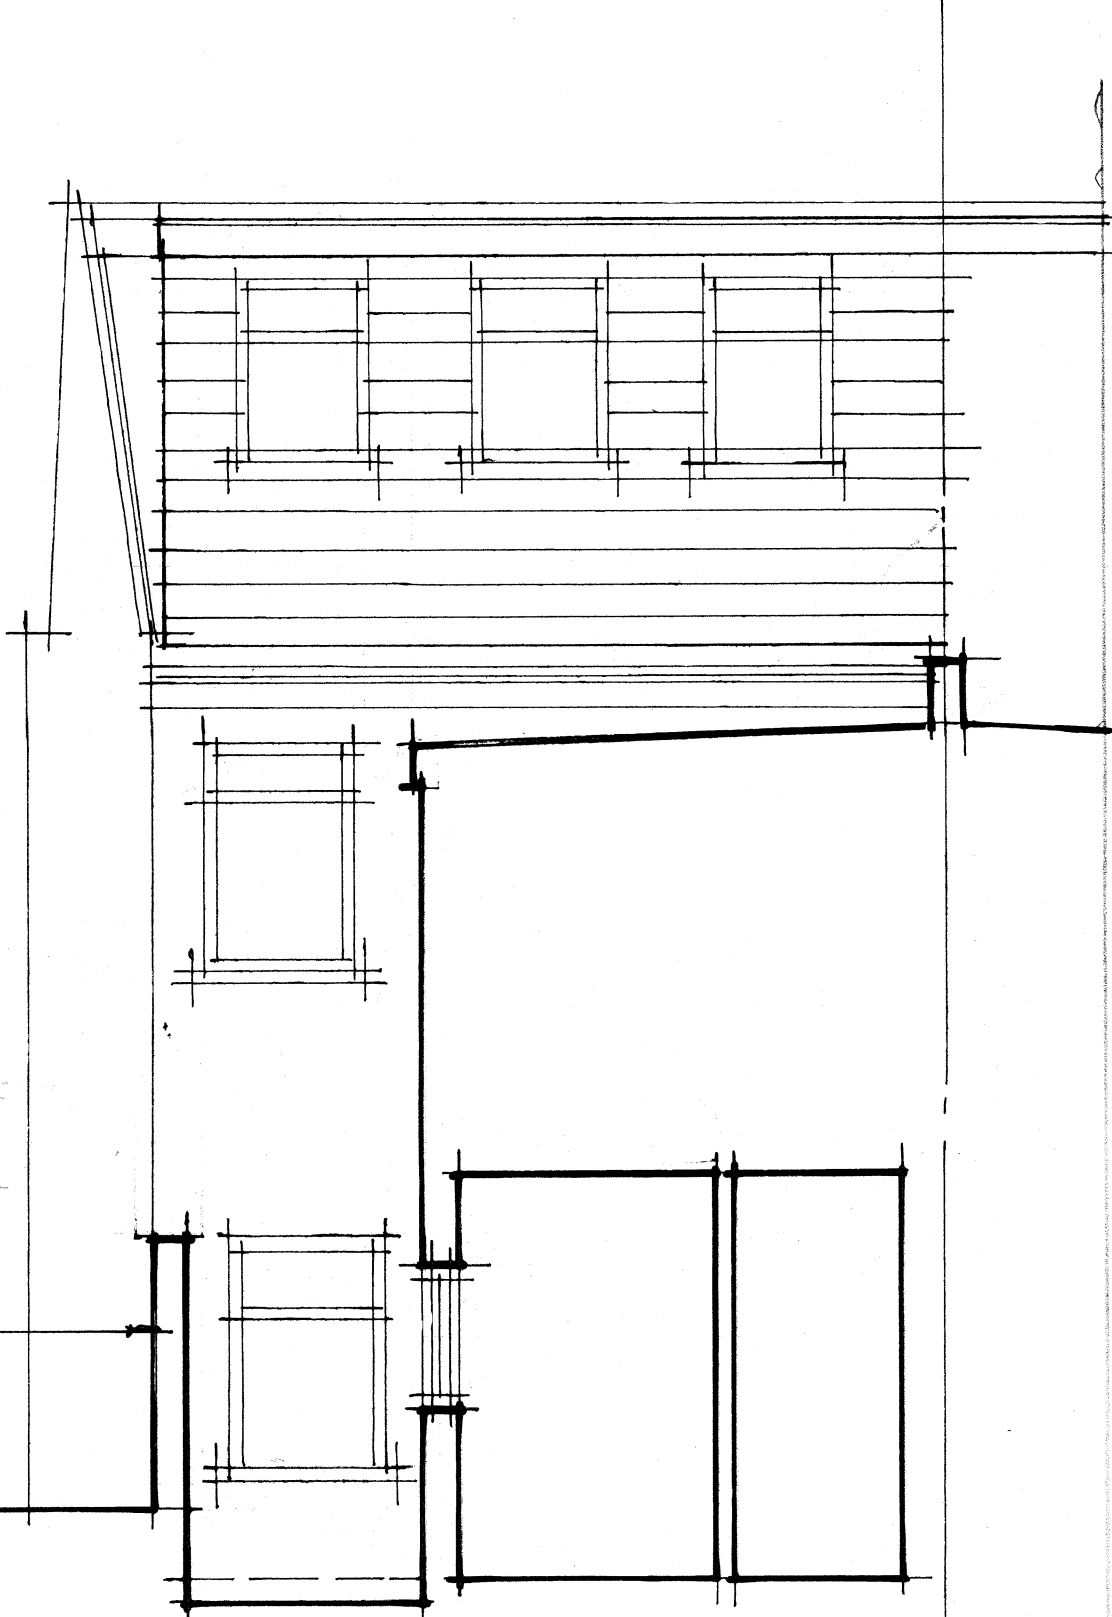

REAR ELEVATION

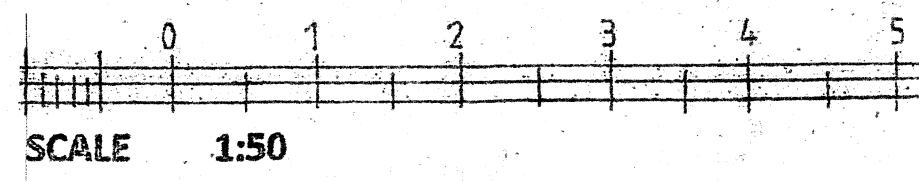


MATERIALS

WALLS: FACED BRICKWORK
TO MATCH EXISTING

FLOOR: FLY TILT / ASPHALT
OR GRP.


DOORS & WINDOWS: WHITE UPVC
OR POWDER COATED
ALUMINIUM.

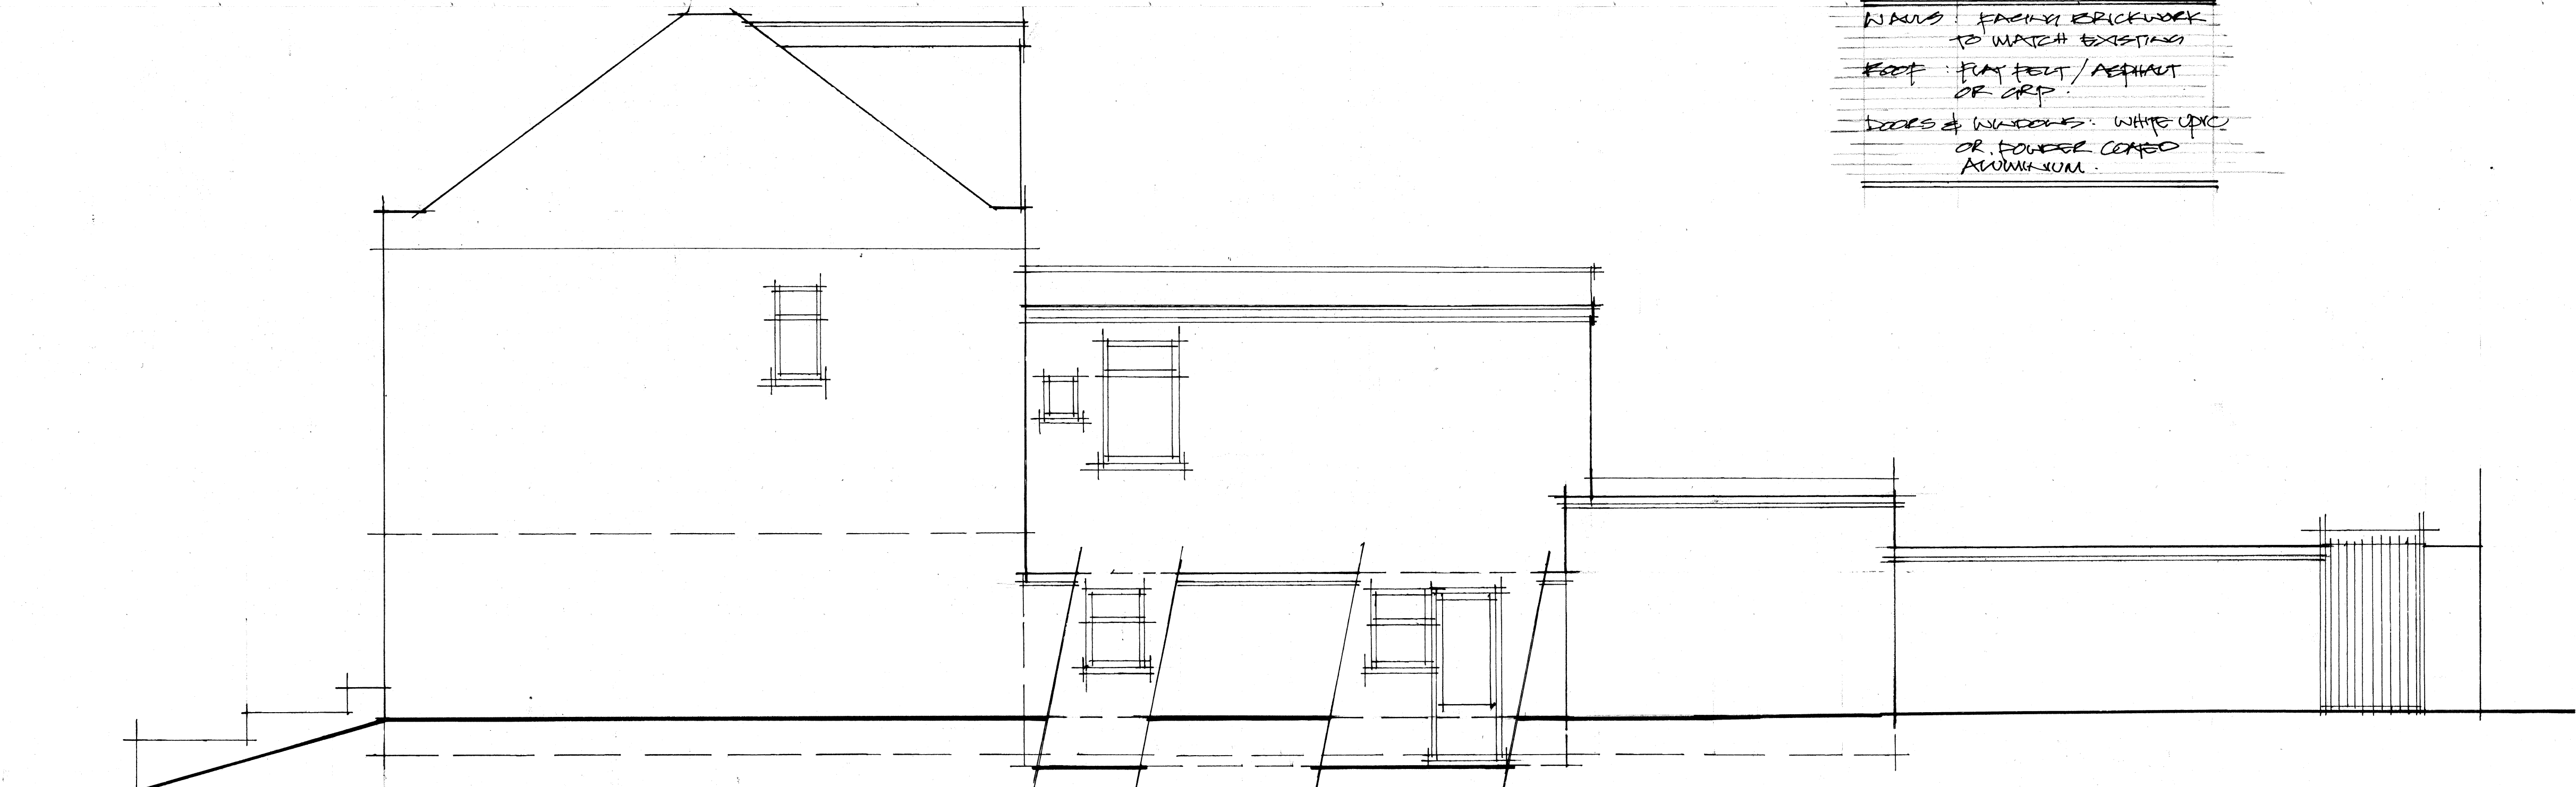

SIDE ELEVATION

ELEVATIONS TO LIGHT WHEN
BEHIND BOUNDARY WALL

DESCRIPTION	DATE	REV

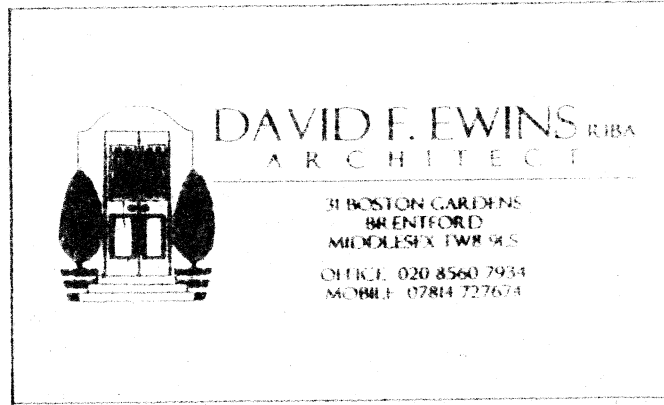

CLIENT

JOB
6 BOLLO BRIDGE ROAD
ACTON W3

DRAWING TITLE
PROPOSED FLAT
elevations and section

DATE: JANUARY 2024 DRAWN: DE
SCALE: 1:50 @ A1 SIZE

JOB No	DRAWING No	REVISION
1882	05	