

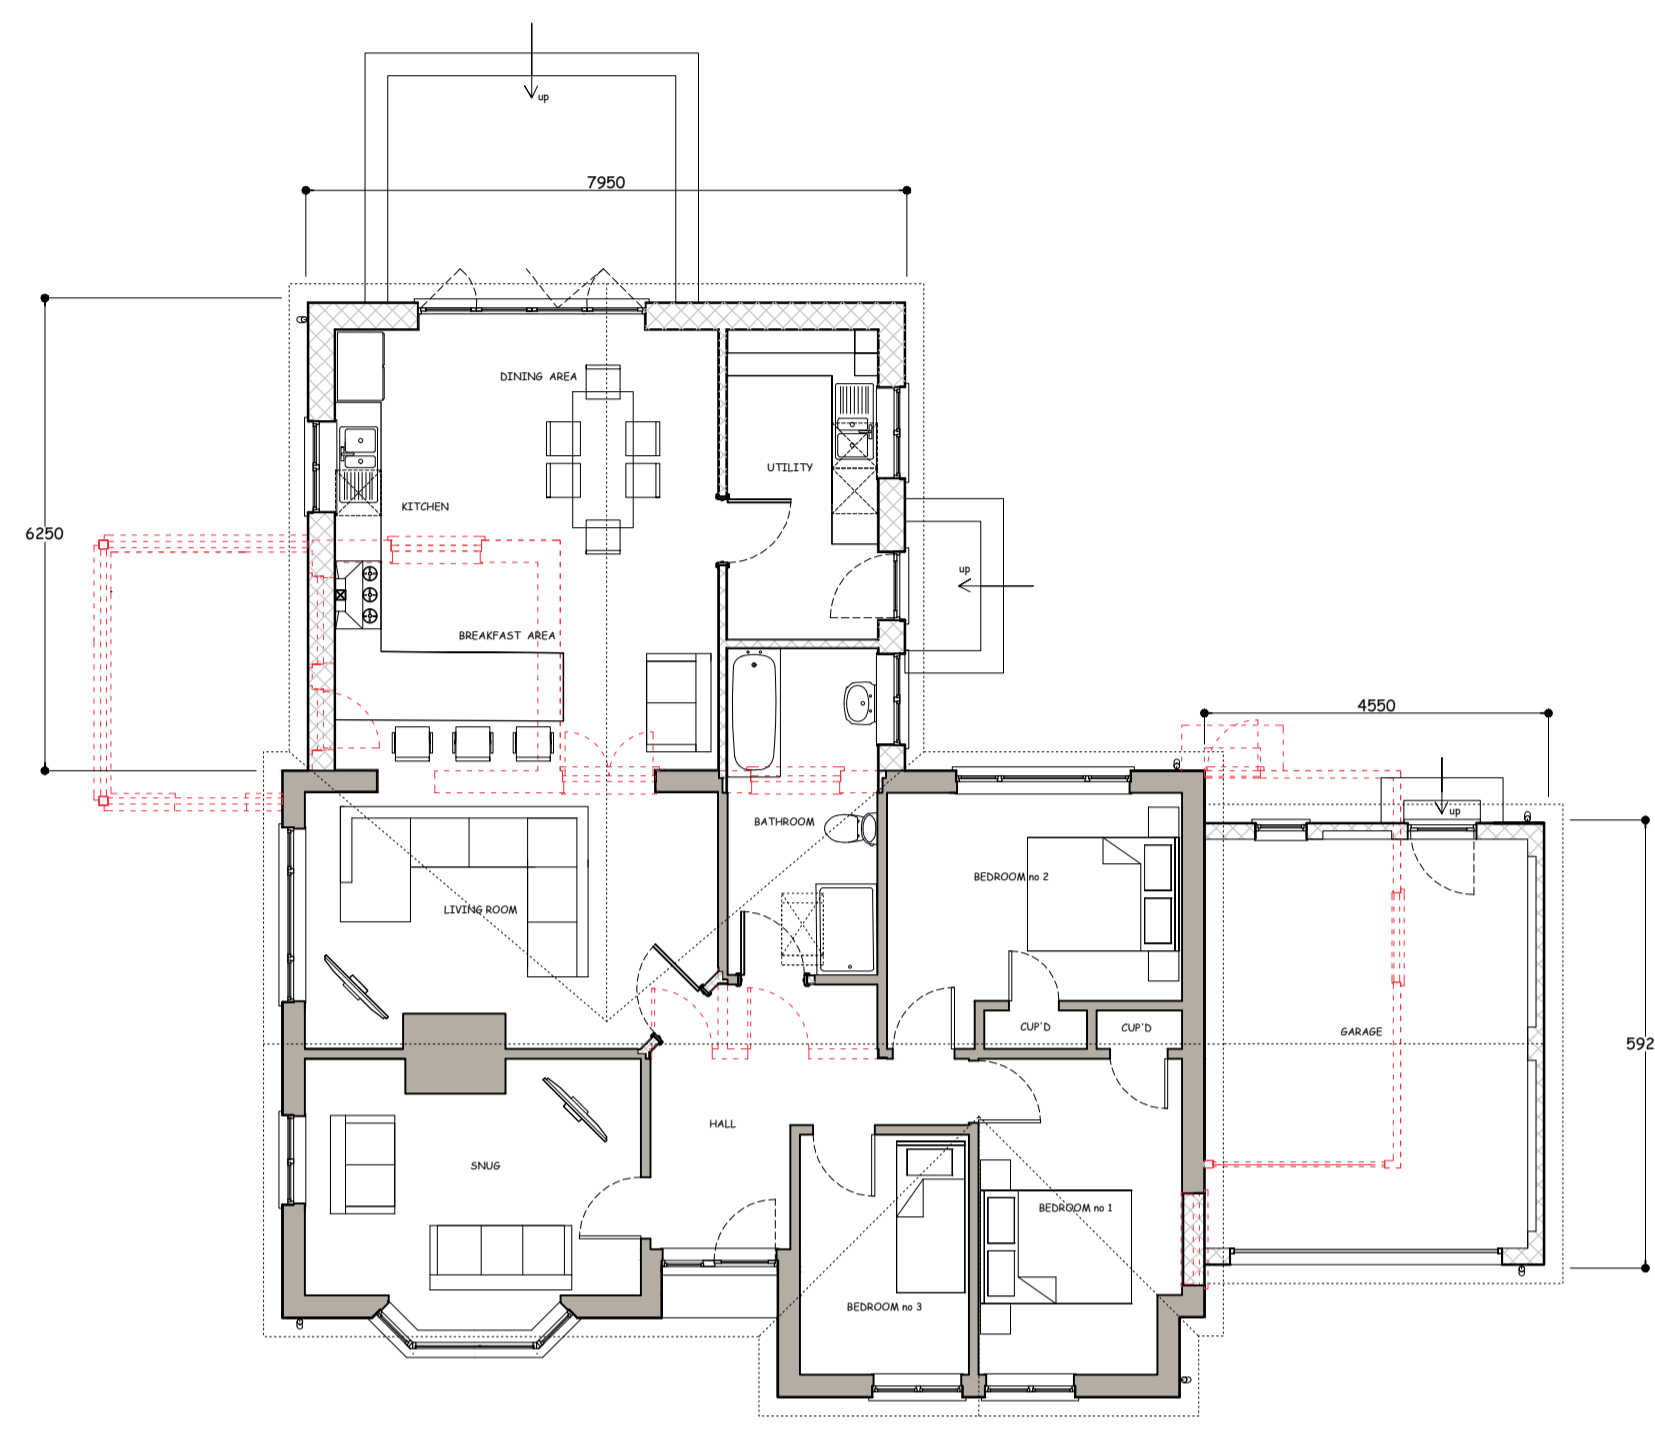


- OPENINGS THROUGH THE FENCES AT GROUND LEVEL TO PERMIT MOVEMENT OF HEDGEHOGS.
- BEE BRICK IN EXTERNAL WALL
- INTERNAL SWIFT BRICK IN EXTERNAL WALL



**PROPOSED SITE LAYOUT PLAN** 1/200 SCALE

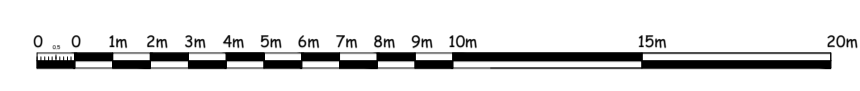


PROPOSED GROUND FLOOR PLAN - ORCHARD HAVEN - 1/100 scale.

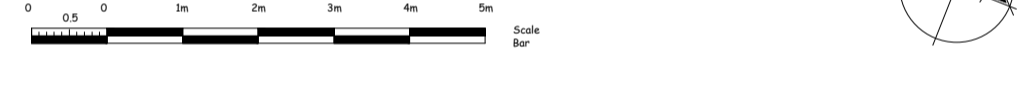

PROPOSED FRONT - SOUTH ELEVATION - 1/100 scale.

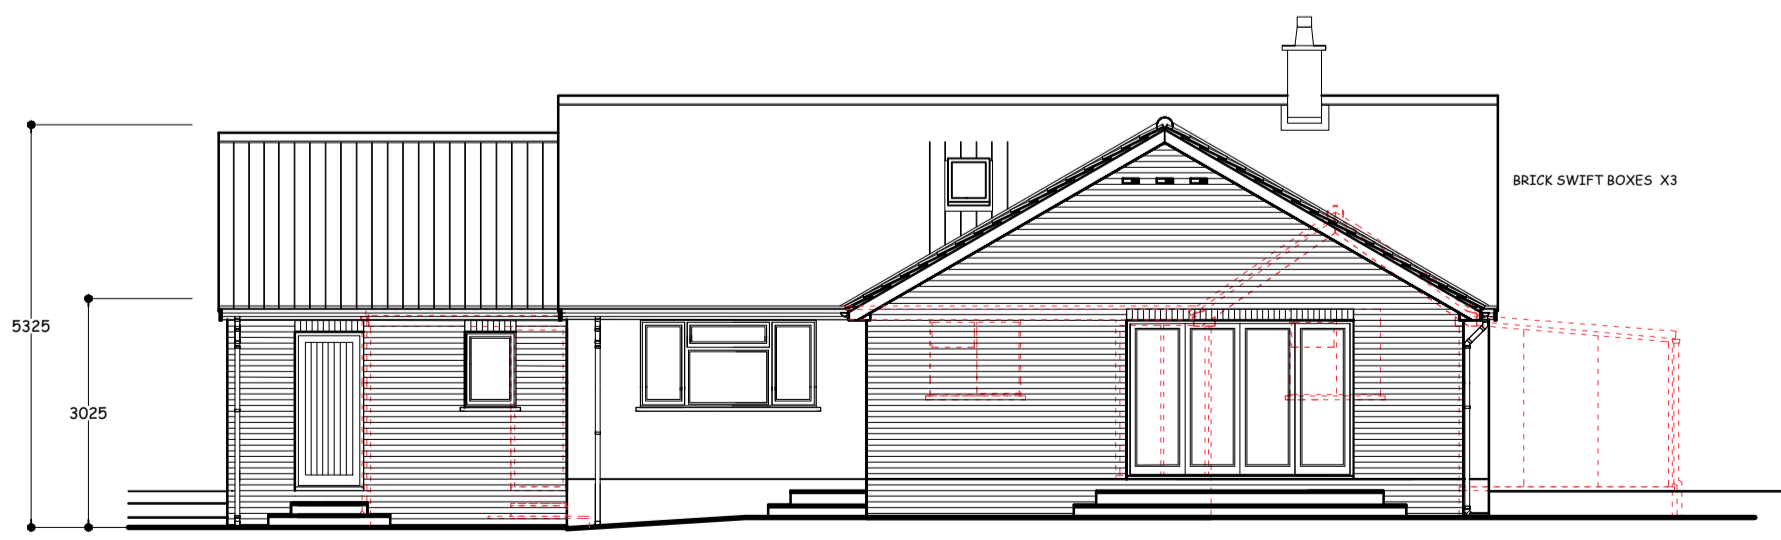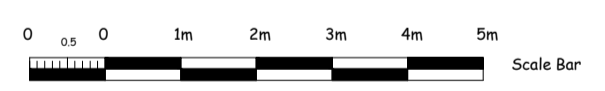

PROPOSED REAR - NORTH ELEVATION - 1/100 scale.

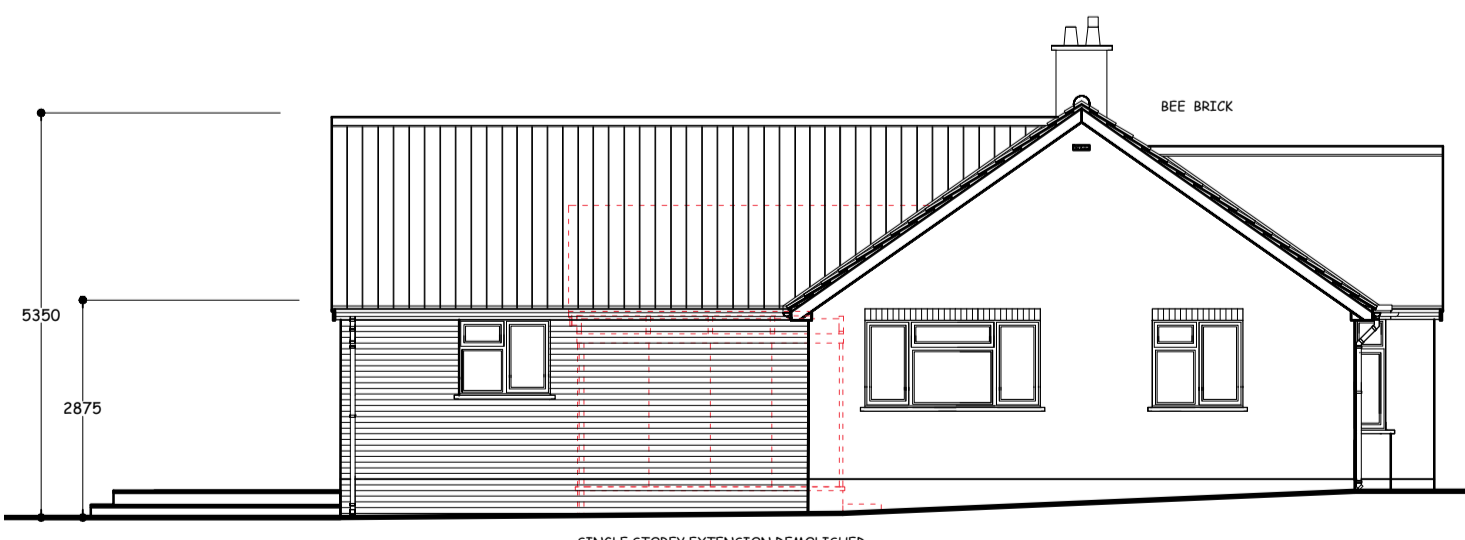

PROPOSED SIDE - WEST ELEVATION - 1/100 scale.



PROPOSED SIDE - EAST ELEVATION - 1/100 scale.

No.	Date	Revisions

**HOLLINS**  
Architects, Surveyors & Planning Consultants

The Guildhall  
Market Hill  
Framlingham  
Suffolk  
IP13 9BD  
Telephone 01728 723859  
E mail [all@hollins.co.uk](mailto:all@hollins.co.uk)  
Website [www.hollins.co.uk](http://www.hollins.co.uk)

Client  
MISS F HILDEBRANDT

Site  
ORCHARD HAVEN  
ALL SAINTS ROAD  
CREETING ST MARY, IPSWICH  
SUFFOLK IP 6 8 PJ

Project  
PLANNING APPLICATION  
PROPOSED EXTENSIONS TO EXISTING DWELLING

Details  
PROPOSED ORCHARD HAVEN PLANS AND ELEVATIONS  
PROPOSED SITE LAYOUT PLAN

Scale  
1/100, 1/200 scale @ A1 Sheet

Date  
FEBRUARY 2024

Drawn by  
JR

Drawing number  
**2417 101**

This drawing is copyright. This drawing must not be scaled. Before commencing any work the contractor must not use and check all dimensions on site. This drawing to be read in conjunction with any consultation details. Any discrepancies must be reported to Hollins Architects & Surveyors.