




NOTE:
DRAINAGE NOT ACCESSIBLE AT TIME OF SURVEY.
A FULL ON SITE DRAINAGE INVESTIGATION IS TO
BE CARRIED OUT BY THE CONTRACTOR PRIOR TO
COMMENCEMENT OF THE WORKS

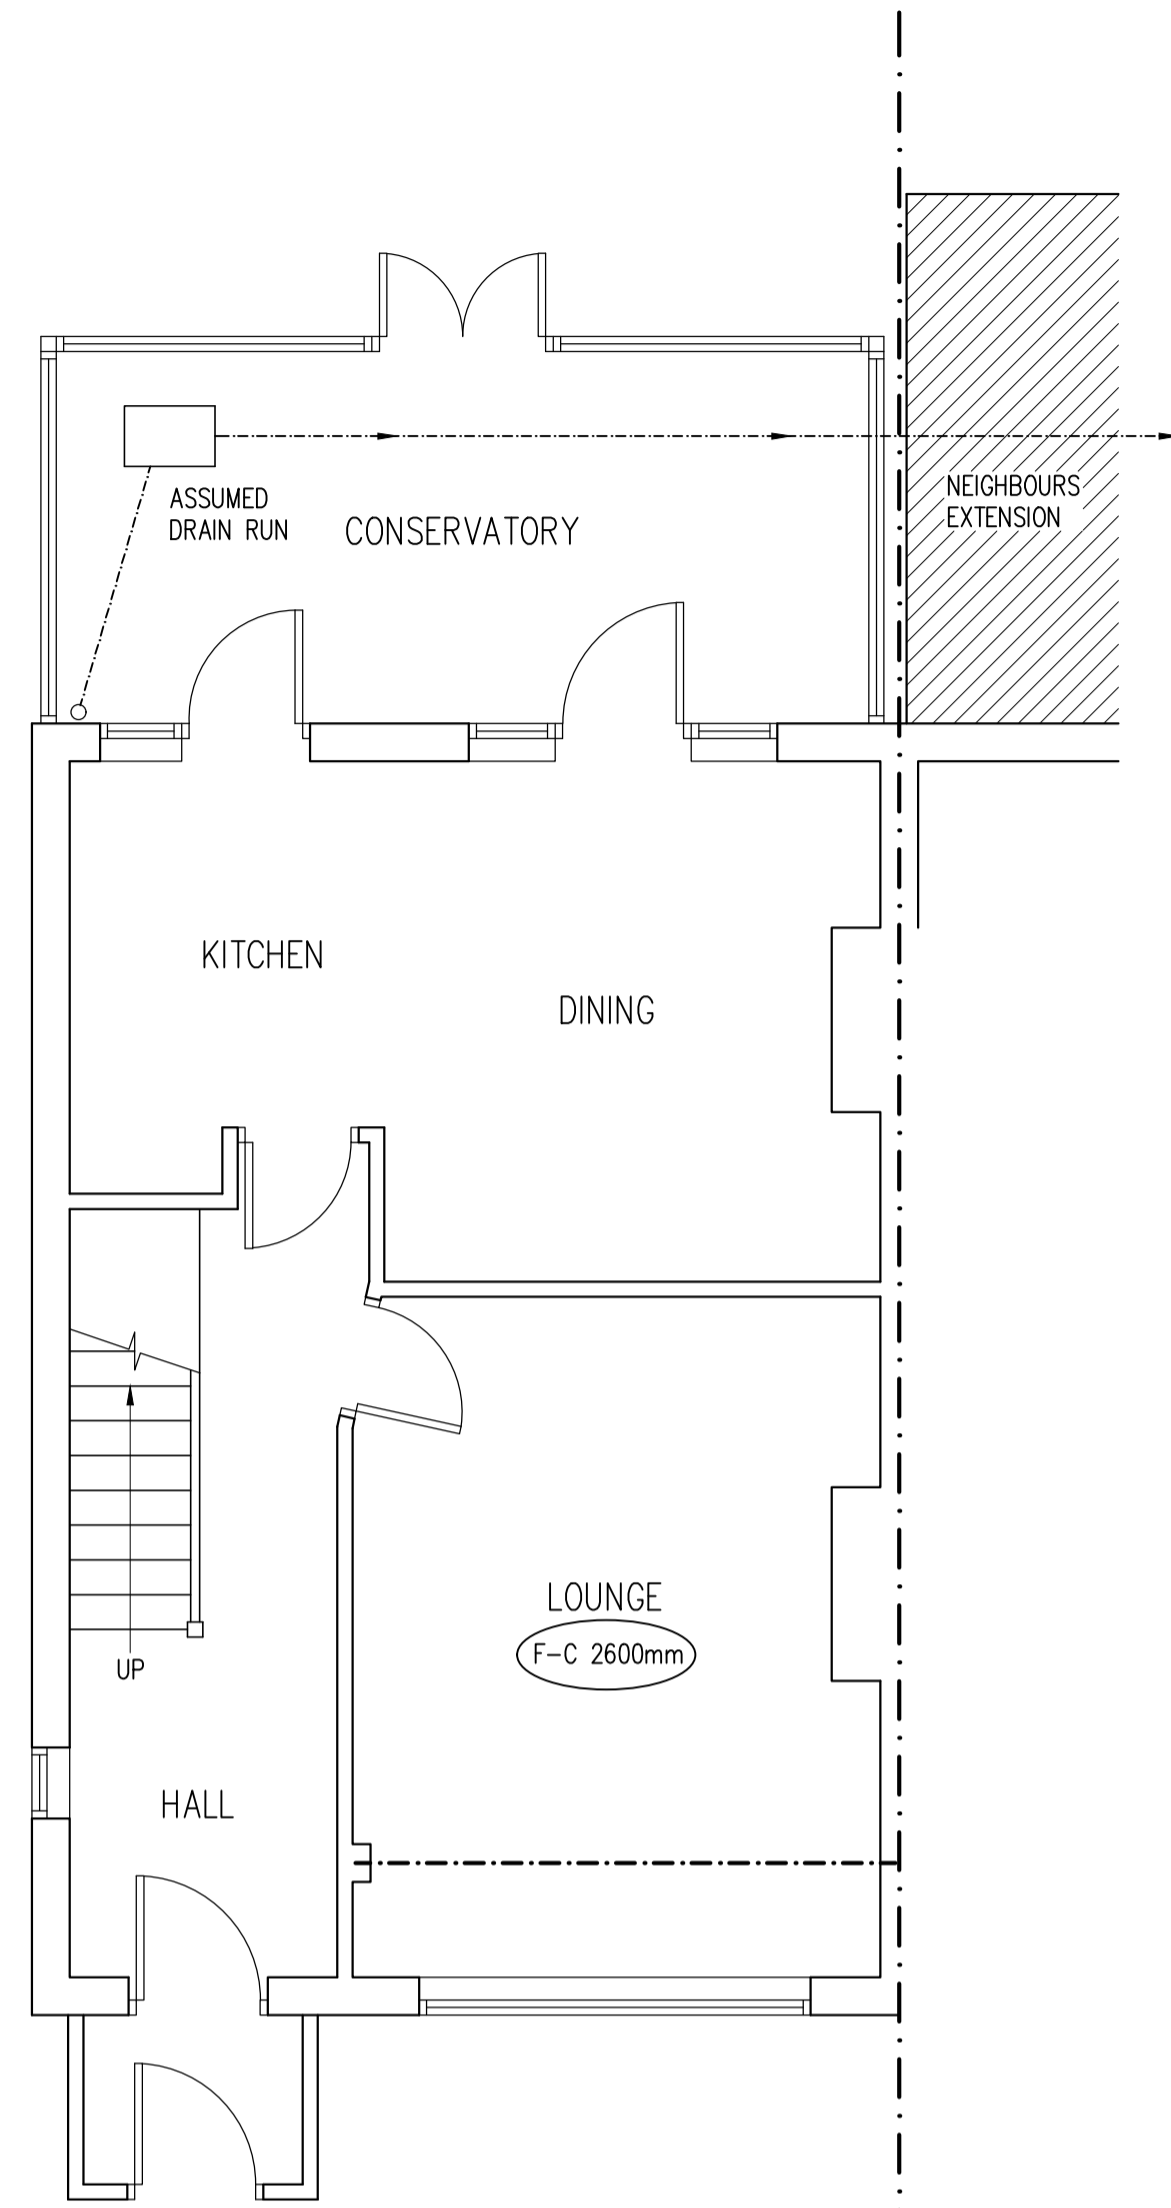


EXISTING GROUND FLOOR PLAN
SCALE 1:50

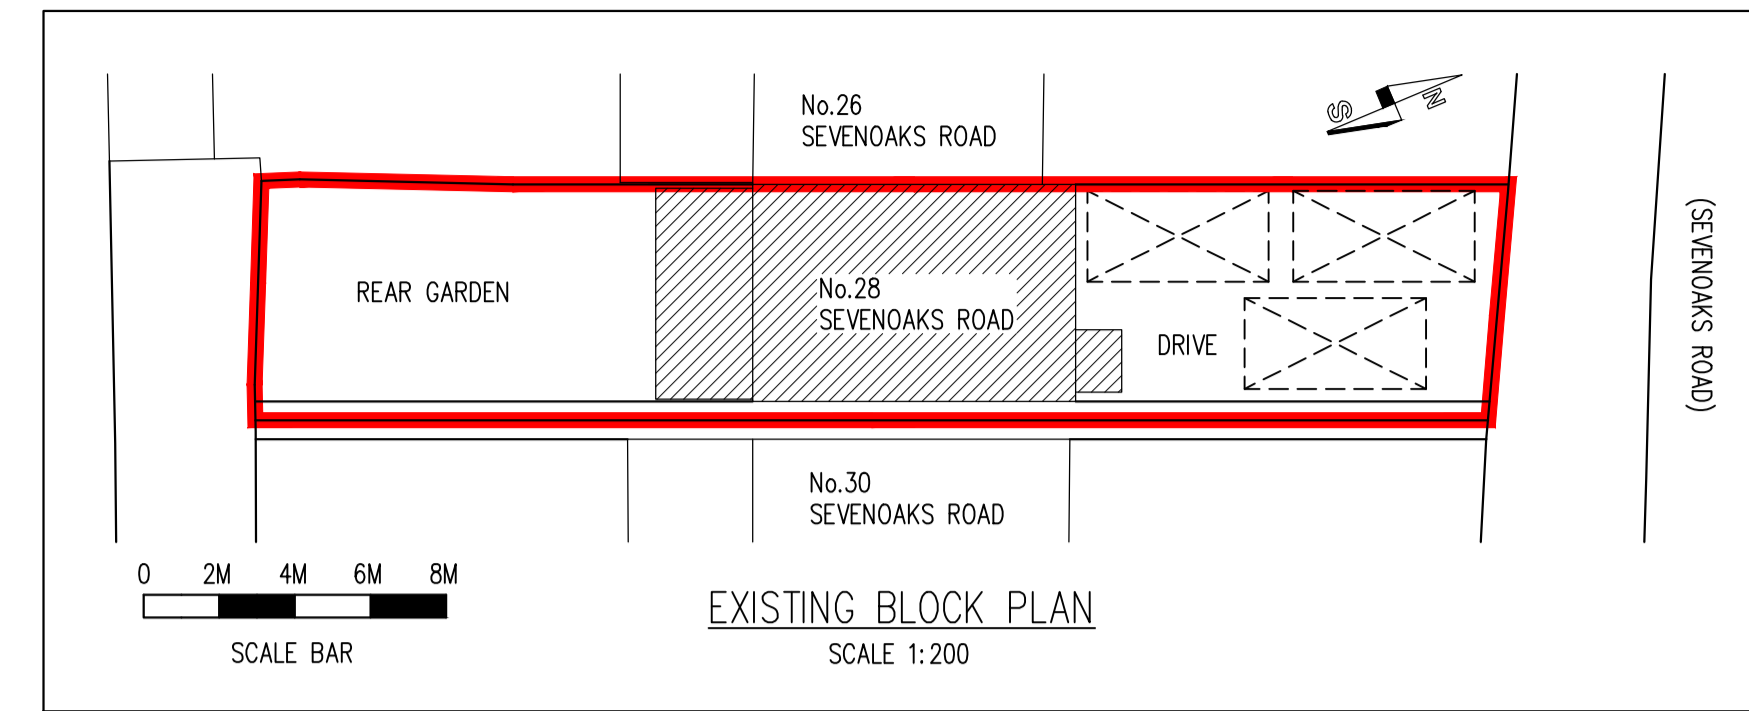


EXISTING BLOCK PLAN
SCALE 1:200

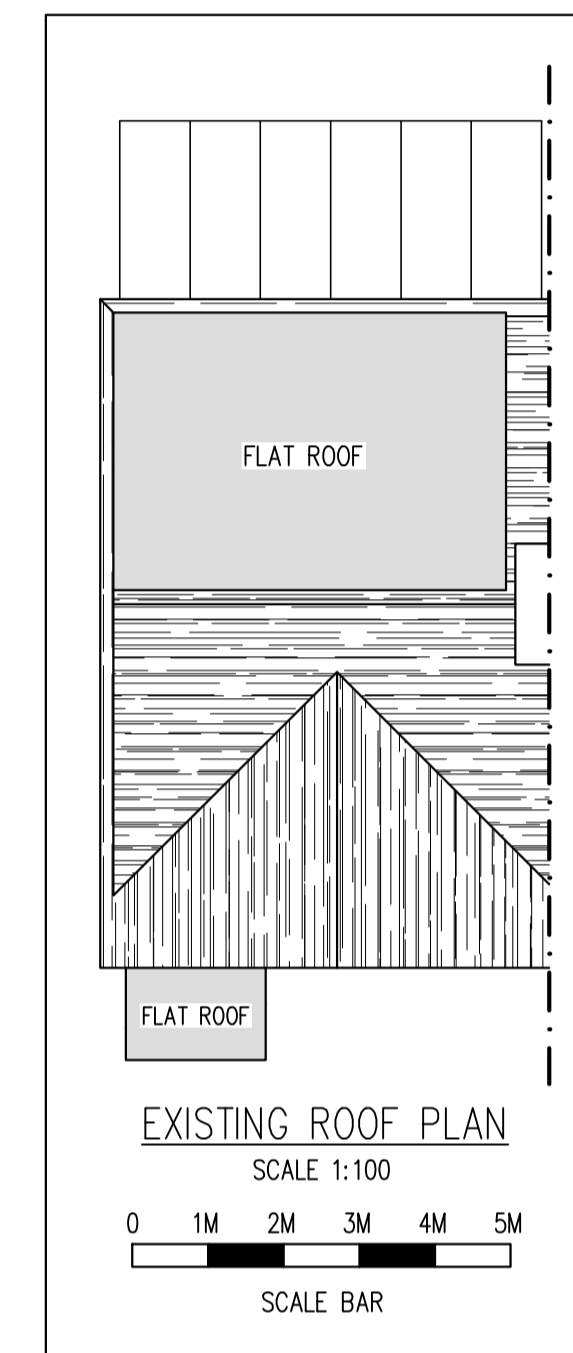


EXISTING ROOF PLAN
SCALE 1:100

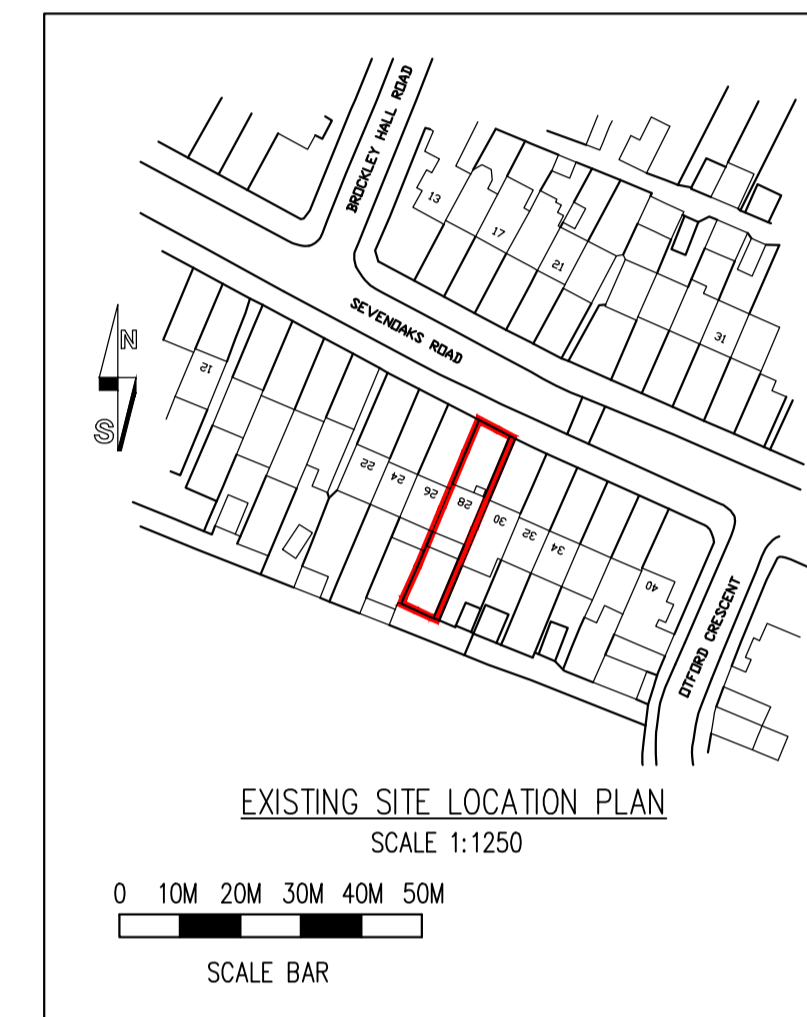


EXISTING SITE LOCATION PLAN
SCALE 1:1250

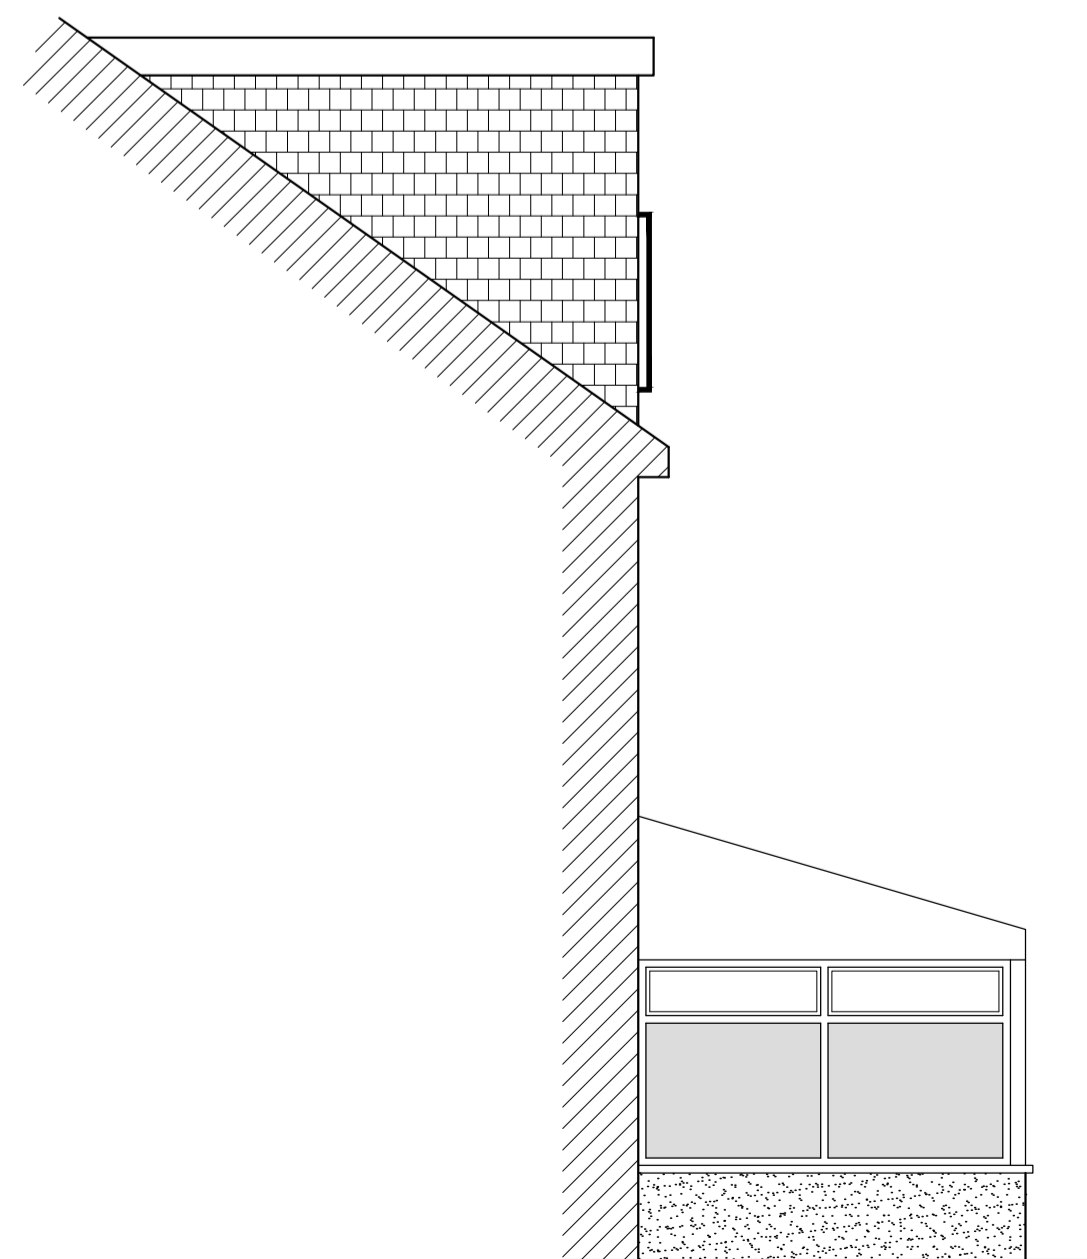


EXISTING SIDE ELEVATION A
SCALE 1:50

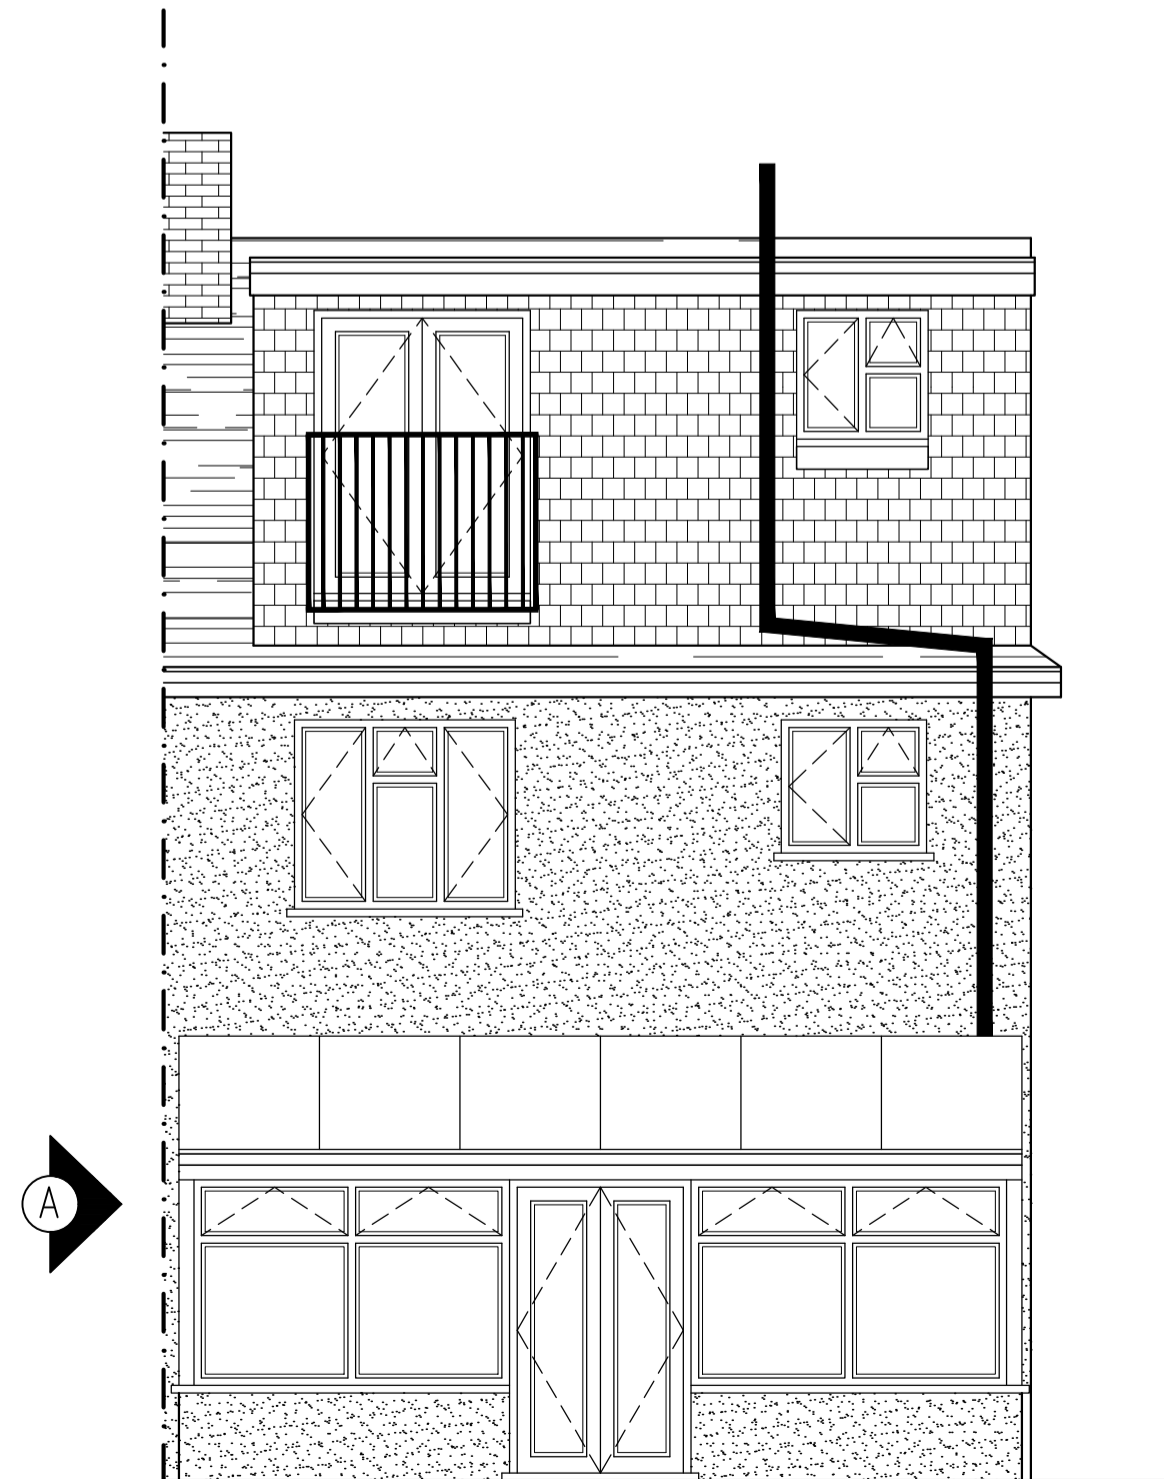

EXISTING REAR ELEVATION
SCALE 1:50

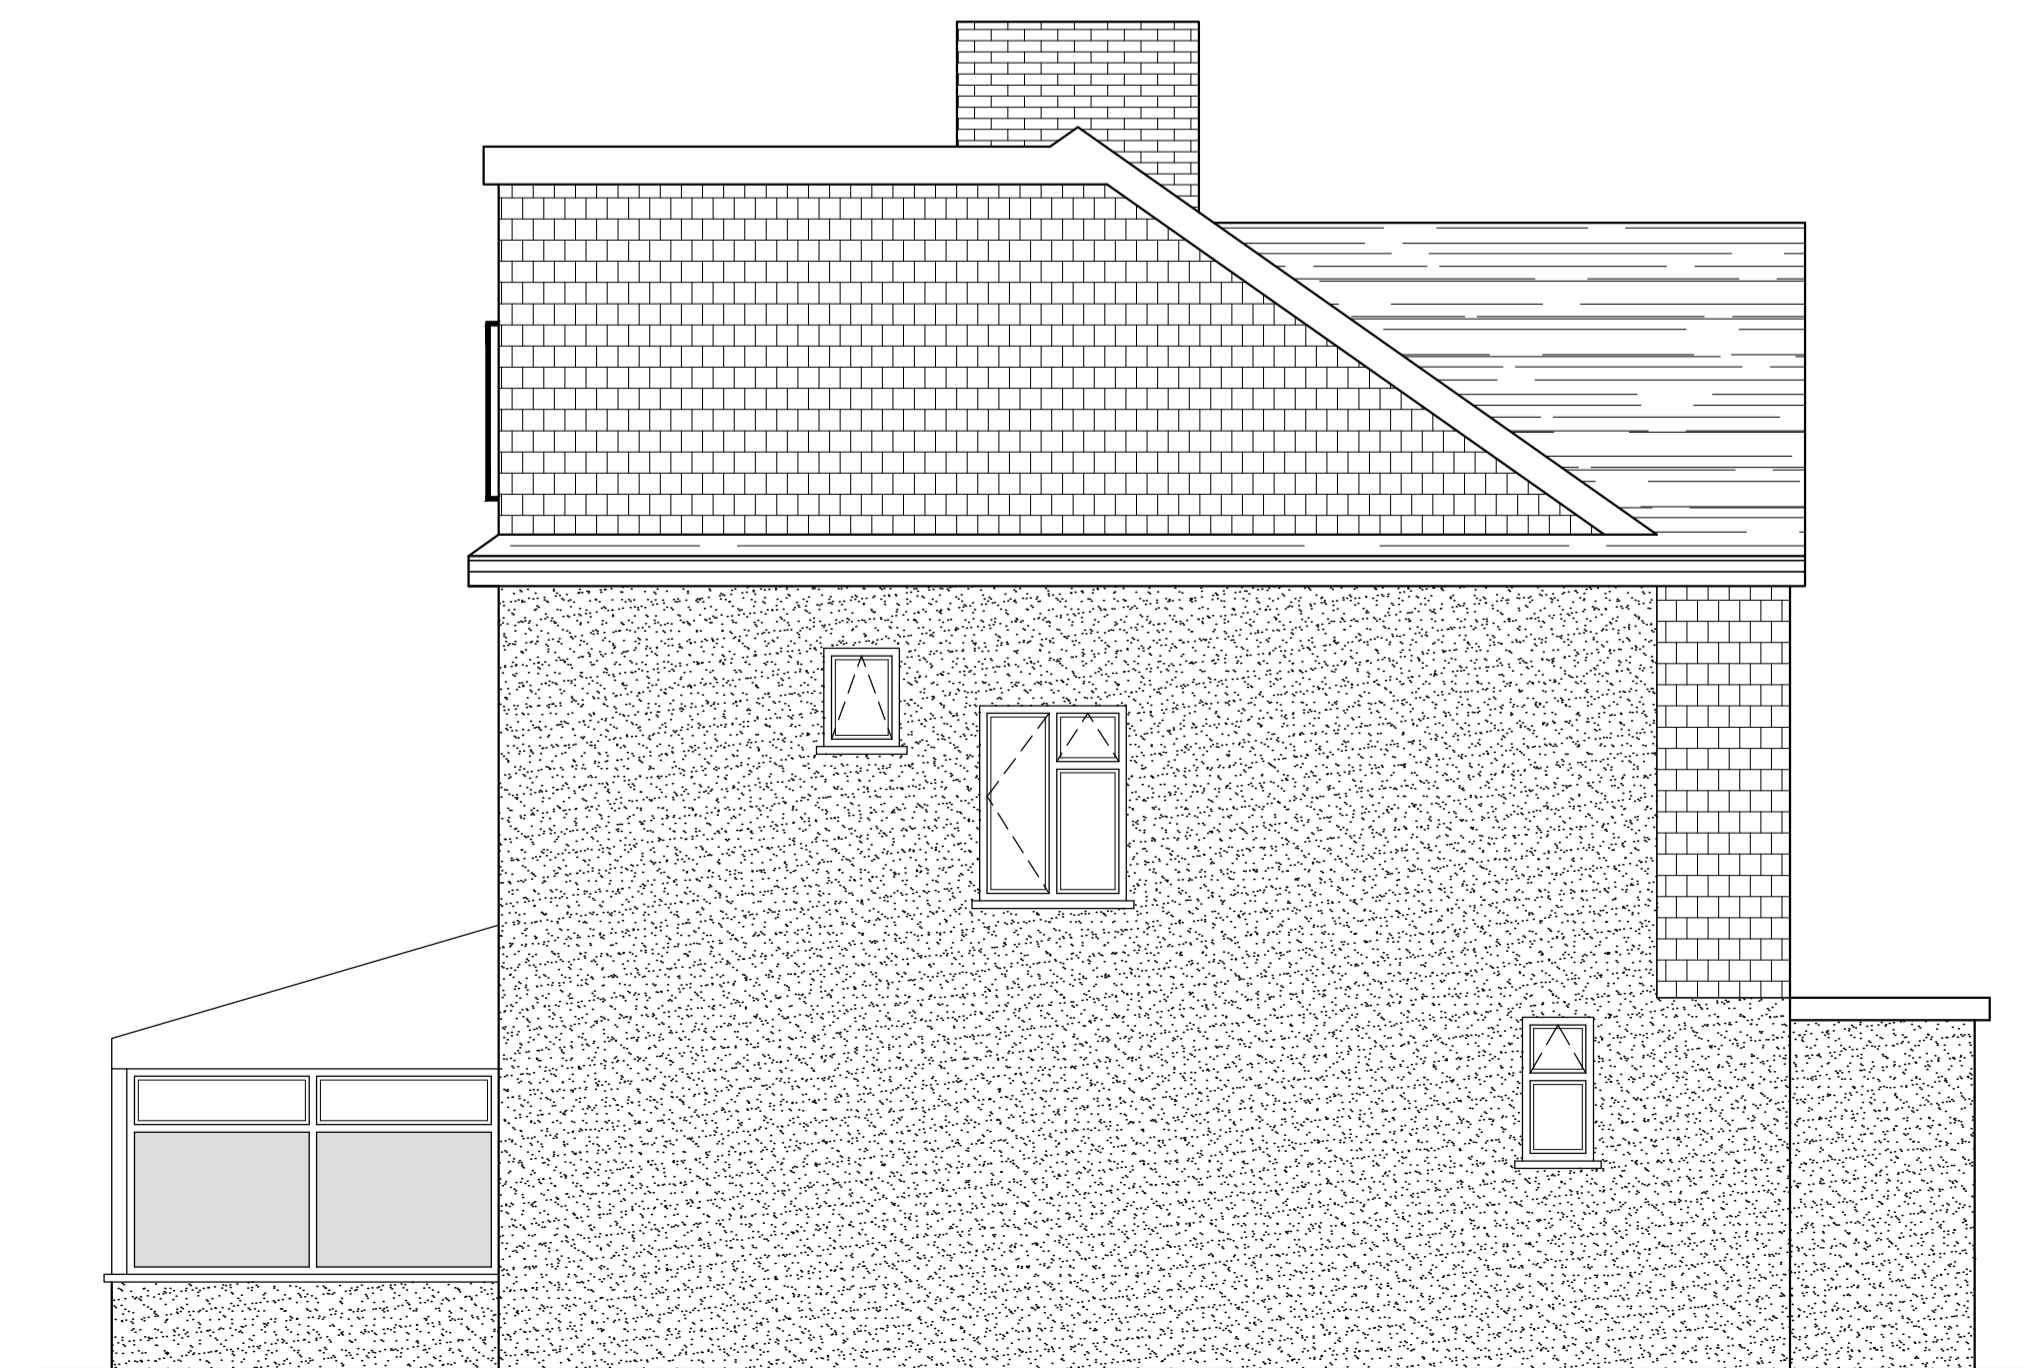

EXISTING SIDE ELEVATION
SCALE 1:50

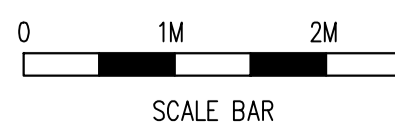

Rev	Date	By	Chk	Revisions

Client
MS ANGELINE VERRILLO

Job Title
SINGLE STOREY REAR EXTENSION
AT 28 SEVENOAKS ROAD
CROFTON PARK
LONDON SE4 1RB

ARCHITECTURAL CONSULTANTS

ANDERSON NORTH

ANDERSON NORTH LIMITED
Glen Lodge
Priory Close, East Farleigh
Kent ME15 0EY
Tel: 01732 522 455
Mob: 07957 627 440

Scale AS SHOWN @ A1 Date 22/02/24

Drawing Title
EXISTING FLOOR PLAN
AND ELEVATIONS

Drawing No. 28-SEVENOAKS-ROAD-01 Rev. A