




SCALE BAR

Existing Front Elevation

Scale 1:50

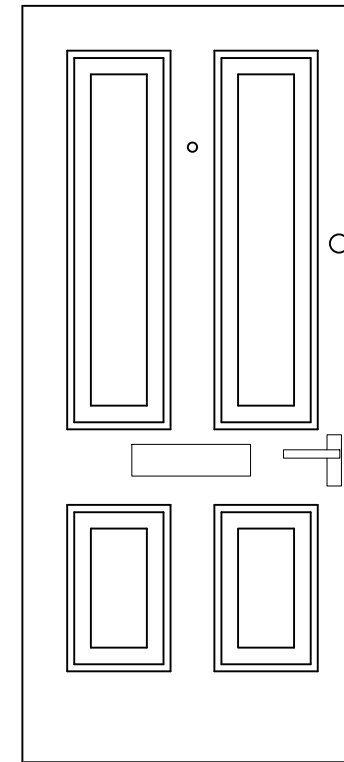

- NEW FRONT DOOR
- Painted timber door
- 44mm solid timber
- Mortice and tenon jointed
- Four raised and fielded panels
- Heritage brass letter plate
- Brass handle
- Integrated 5 lever mortice lock
- Brass spy hole
- Brass Yale type locking mechanism

PROPOSED FRONT DOOR

Scale 1:20



SCALE BAR



Bede's House
Park Street
Taunton
TA1 4DG
01823 327029
www.croftsurveyors.co.uk

- Not to be scaled for construction purposes
- To be read in conjunction with all other project drawings
- The contractor is responsible for determination of all underground services.
- The contractor is responsible for checking all dimensions on site and is to report any discrepancy to the consultant prior to the commencement.

DESCRIPTION:	PLANNING APPLICATION FOR NEW DOOR AND SASH WINDOW REPAIR ON LISTED BUILDING		DRAWN BY:	RF	CHECKED BY:	-	ADDRESS:	Marron Cottage, 4 Chains Road, Sampford Peverell, TIVERTON EX16 7BL	
	DRAWING TITLE:	Elevation and Proposed Door		DATE:	14/02/2024			CLIENT:	Mr M Lister
SCALE:	1:50 on A3 paper only		DRAWING No.	PR301	REV.	A	PROJECT REF:	35/10844	
			STATUS:	PLANNING					