



South Side Elevation

North Side Elevation

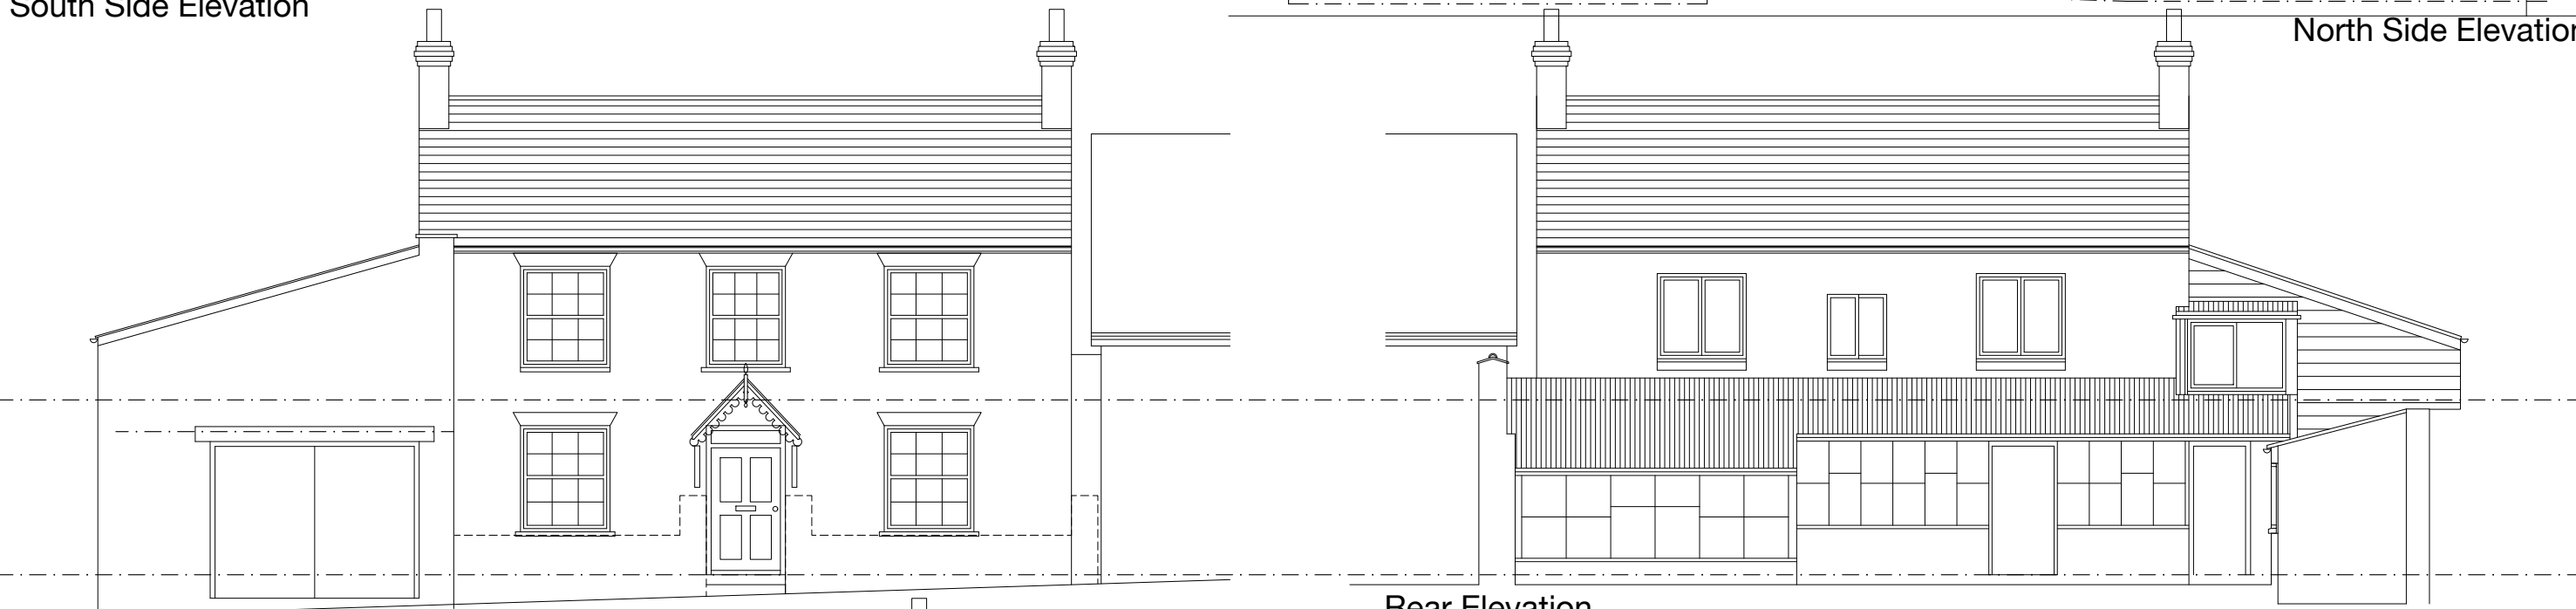


Front Elevation

Rear Elevation

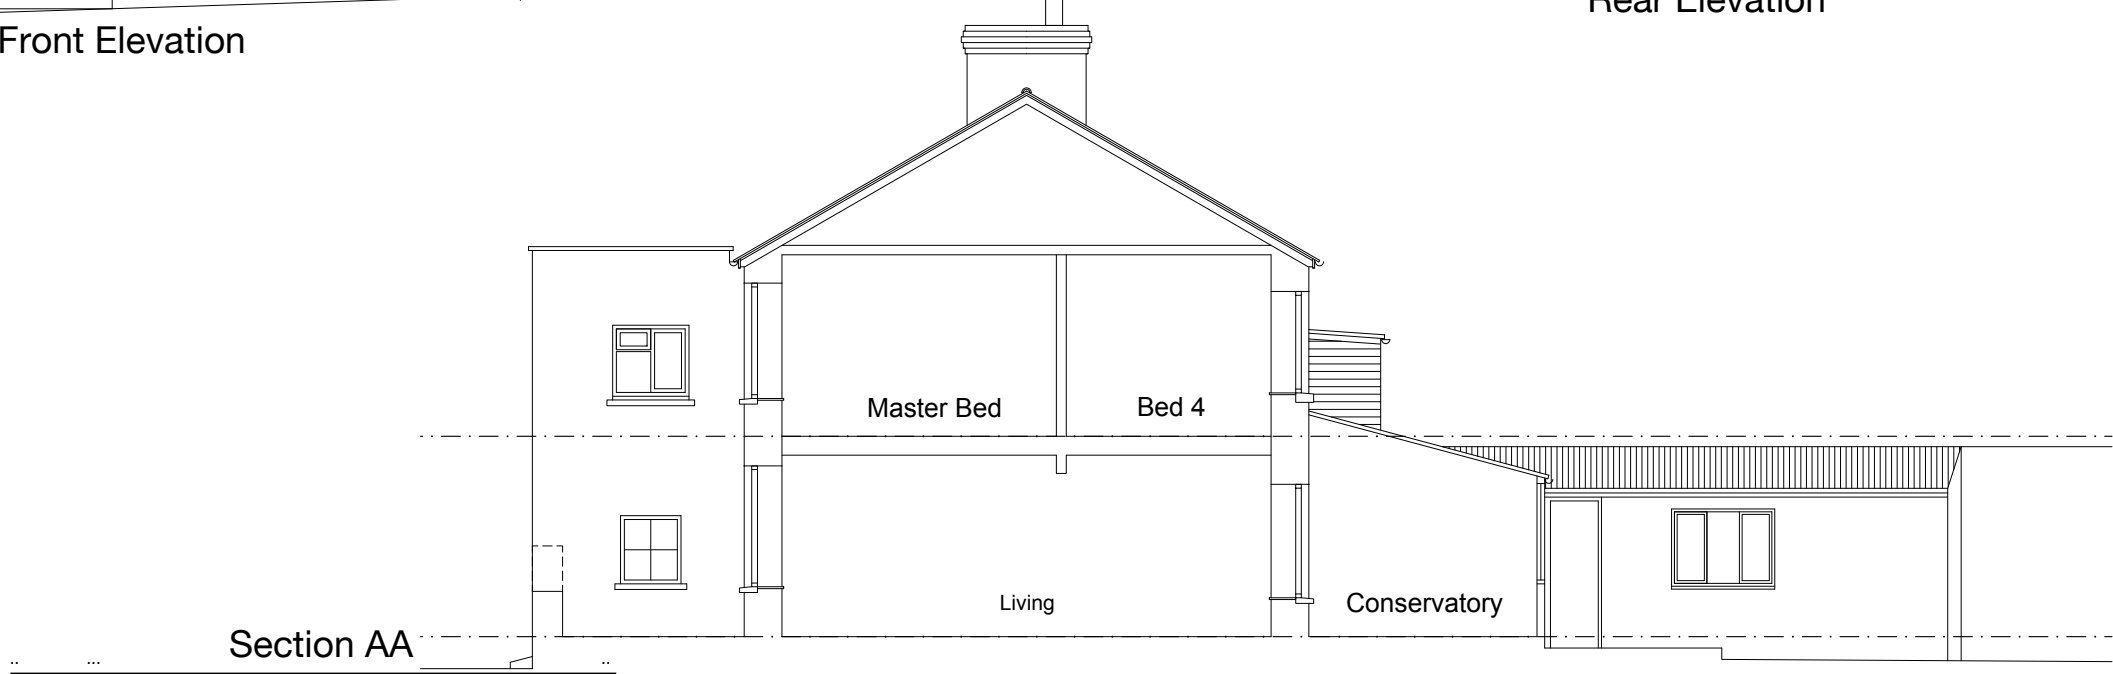

Section AA

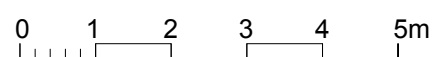

Existing

All drawings are copyright and may not be reproduced in part or whole without consent
 Report all discrepancies to the project administrator.
 Do not scale drawing for construction purposes
 All dimensions to be checked on site



EXISTING ELEVATIONS	
PROPOSED EXTENSION	1:100 @ A3
Chains Cottage Sampford Peverell EX16 7BL	Drg no PL-002
BRISTOL DESIGN + ARCHITECTURE LTD	Chartered Architect
1 Rayens Cross Road Long Ashton BS41 9EA	312
T:01275 394314 M: 07821 335 870 rjm@bristoldesigna.co.uk	Dec 2023