






GROUND FLOOR PLAN

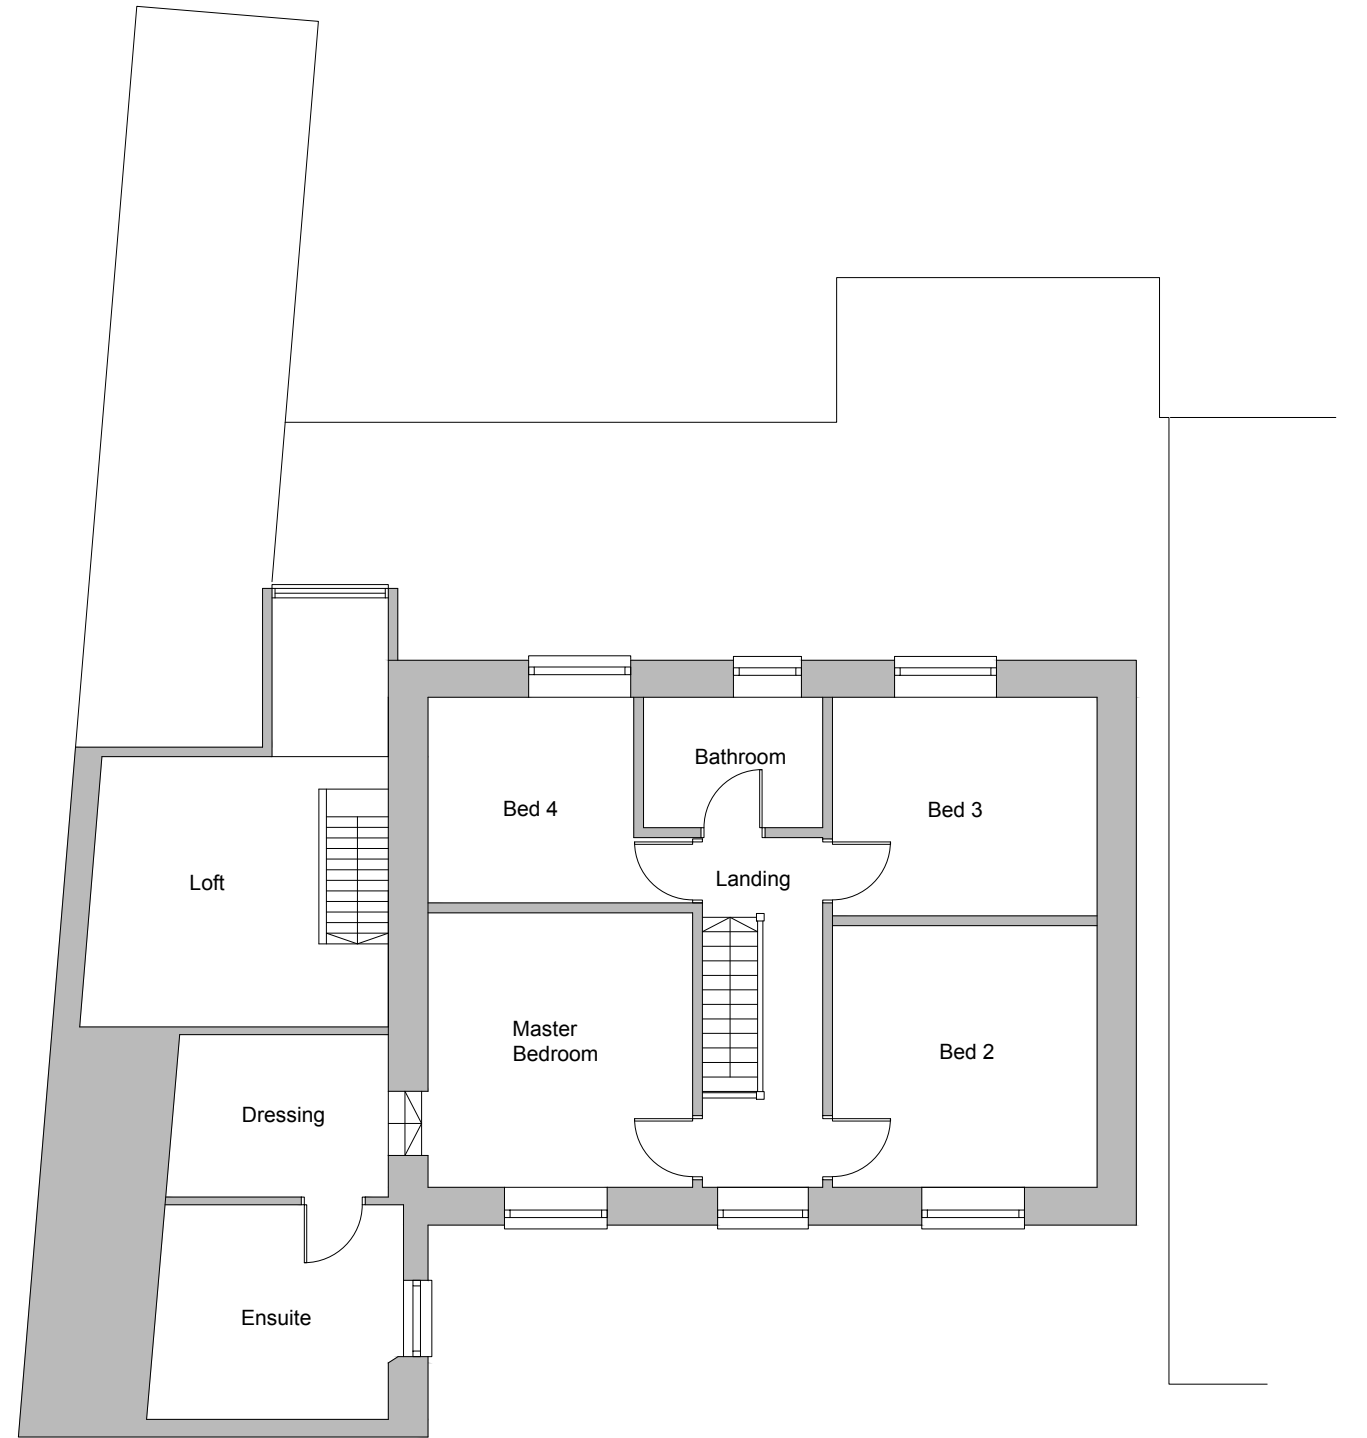

FIRST FLOOR PLAN

Existing

All drawings are copyright and may not be reproduced in part or whole without consent
 Report all discrepancies to the project administrator.
 Do not scale drawing for construction purposes
 All dimensions to be checked on site

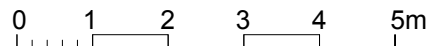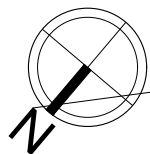

 BRISTOL DESIGN + ARCHITECTURE	EXISTING PLANS	
	PROPOSED EXTENSION	1:100 @ A3
	Chains Cottage Sampford Peverell EX16 7BL	Drg no PL-001
	BRISTOL DESIGN + ARCHITECTURE LTD 1 Rayens Cross Road Long Ashton BS41 9EA T:01275 394314 M: 07821 335 870 rjm@bristoldesigna.co.uk	Chartered Architect 312 Dec 2023