



Front elevation as existing

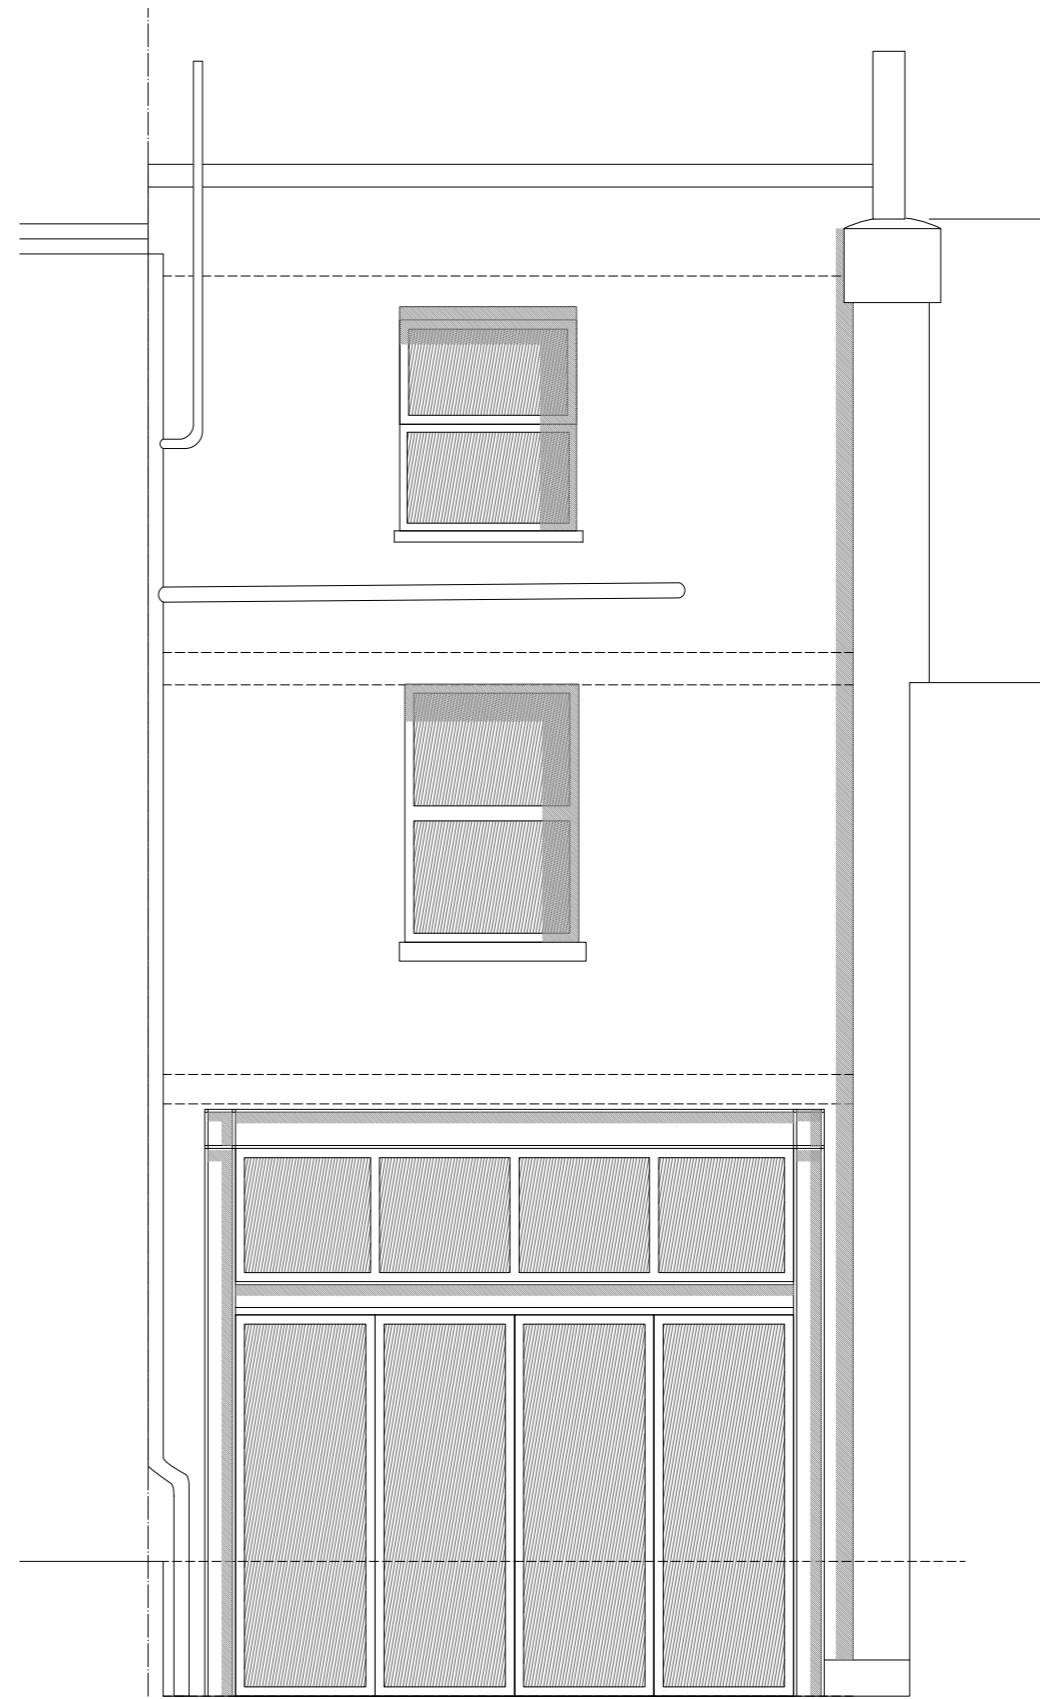

Rear elevation as existing

DO NOT SCALE FROM THIS DRAWING. CHECK ALL DIMENSIONS ON SITE.

REV	DATE	NOTES
P2	09.08.19	Minor amendments

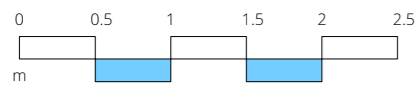

PROJECT 274
138 Rye Lane, SE15 4RZ

TITLE Elevations as existing

DWG NO. 274 : 052 DATE AUG 2019

SCALE 1:50 @ A3 REV P2

D111 Parkhall Business Centre, 40 Martell Road, SE21 8EN

darrenoldfield
ARCHITECTS

t: 0208 425 2209 e: info@darrenoldfield.co.uk