





Proposed Ground Floor Plan
Scale 1:50 @ A1

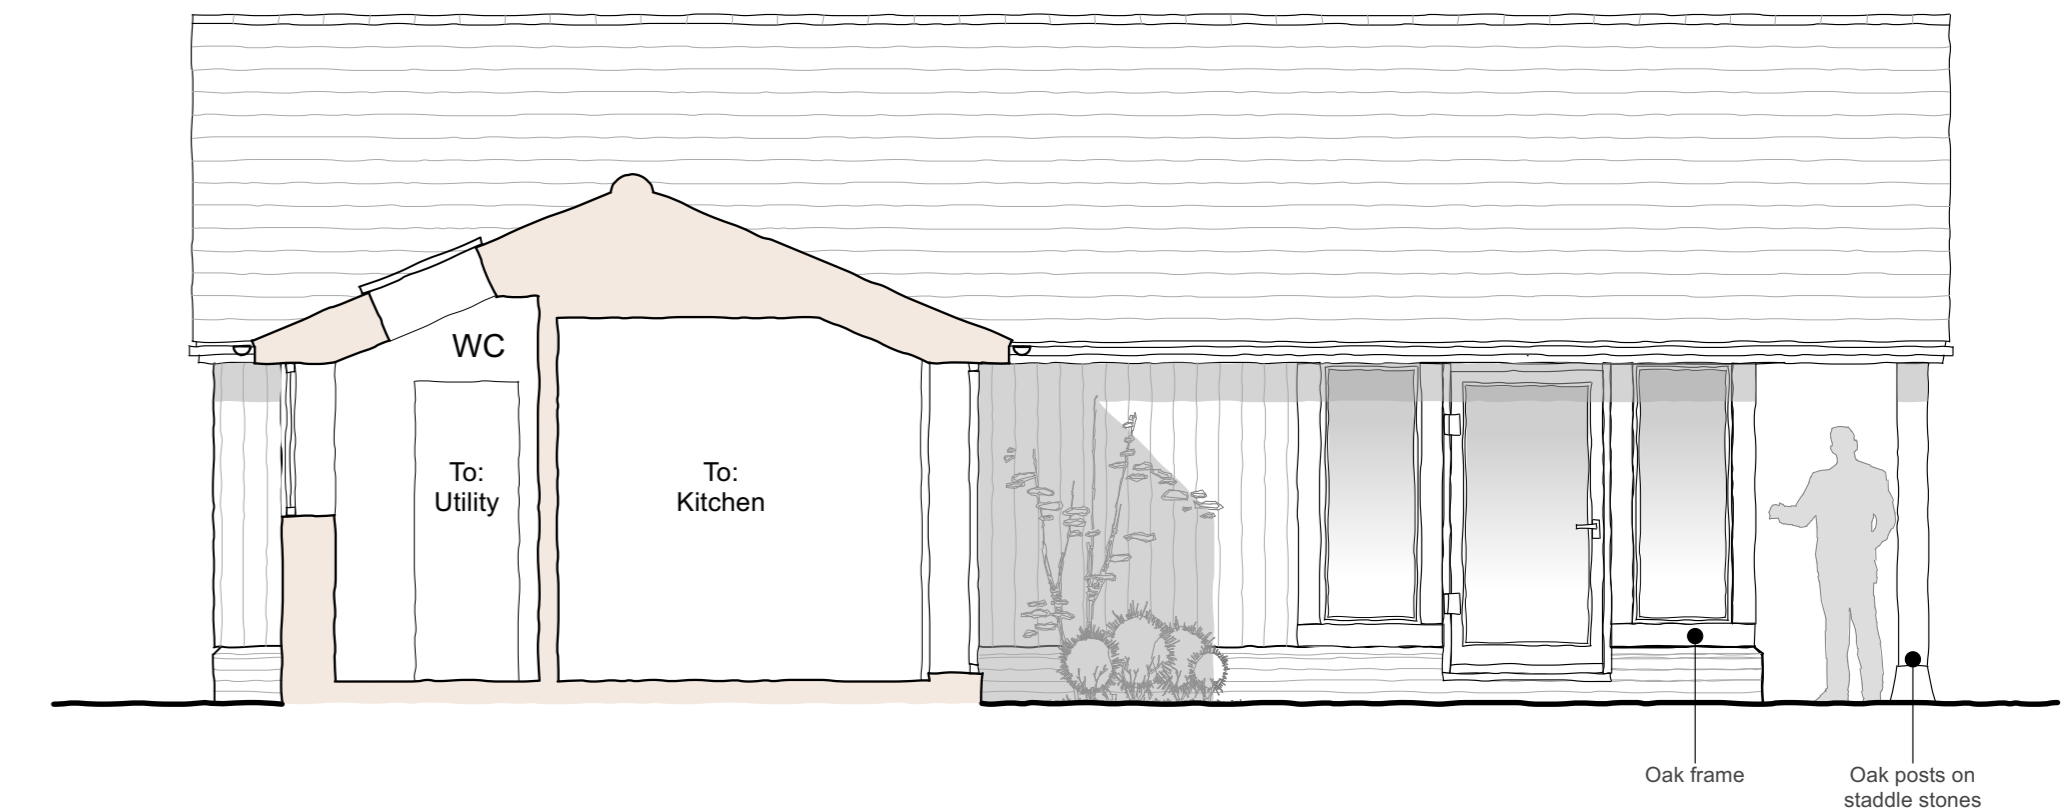

Proposed Section A-A
Scale 1:50 @ A1

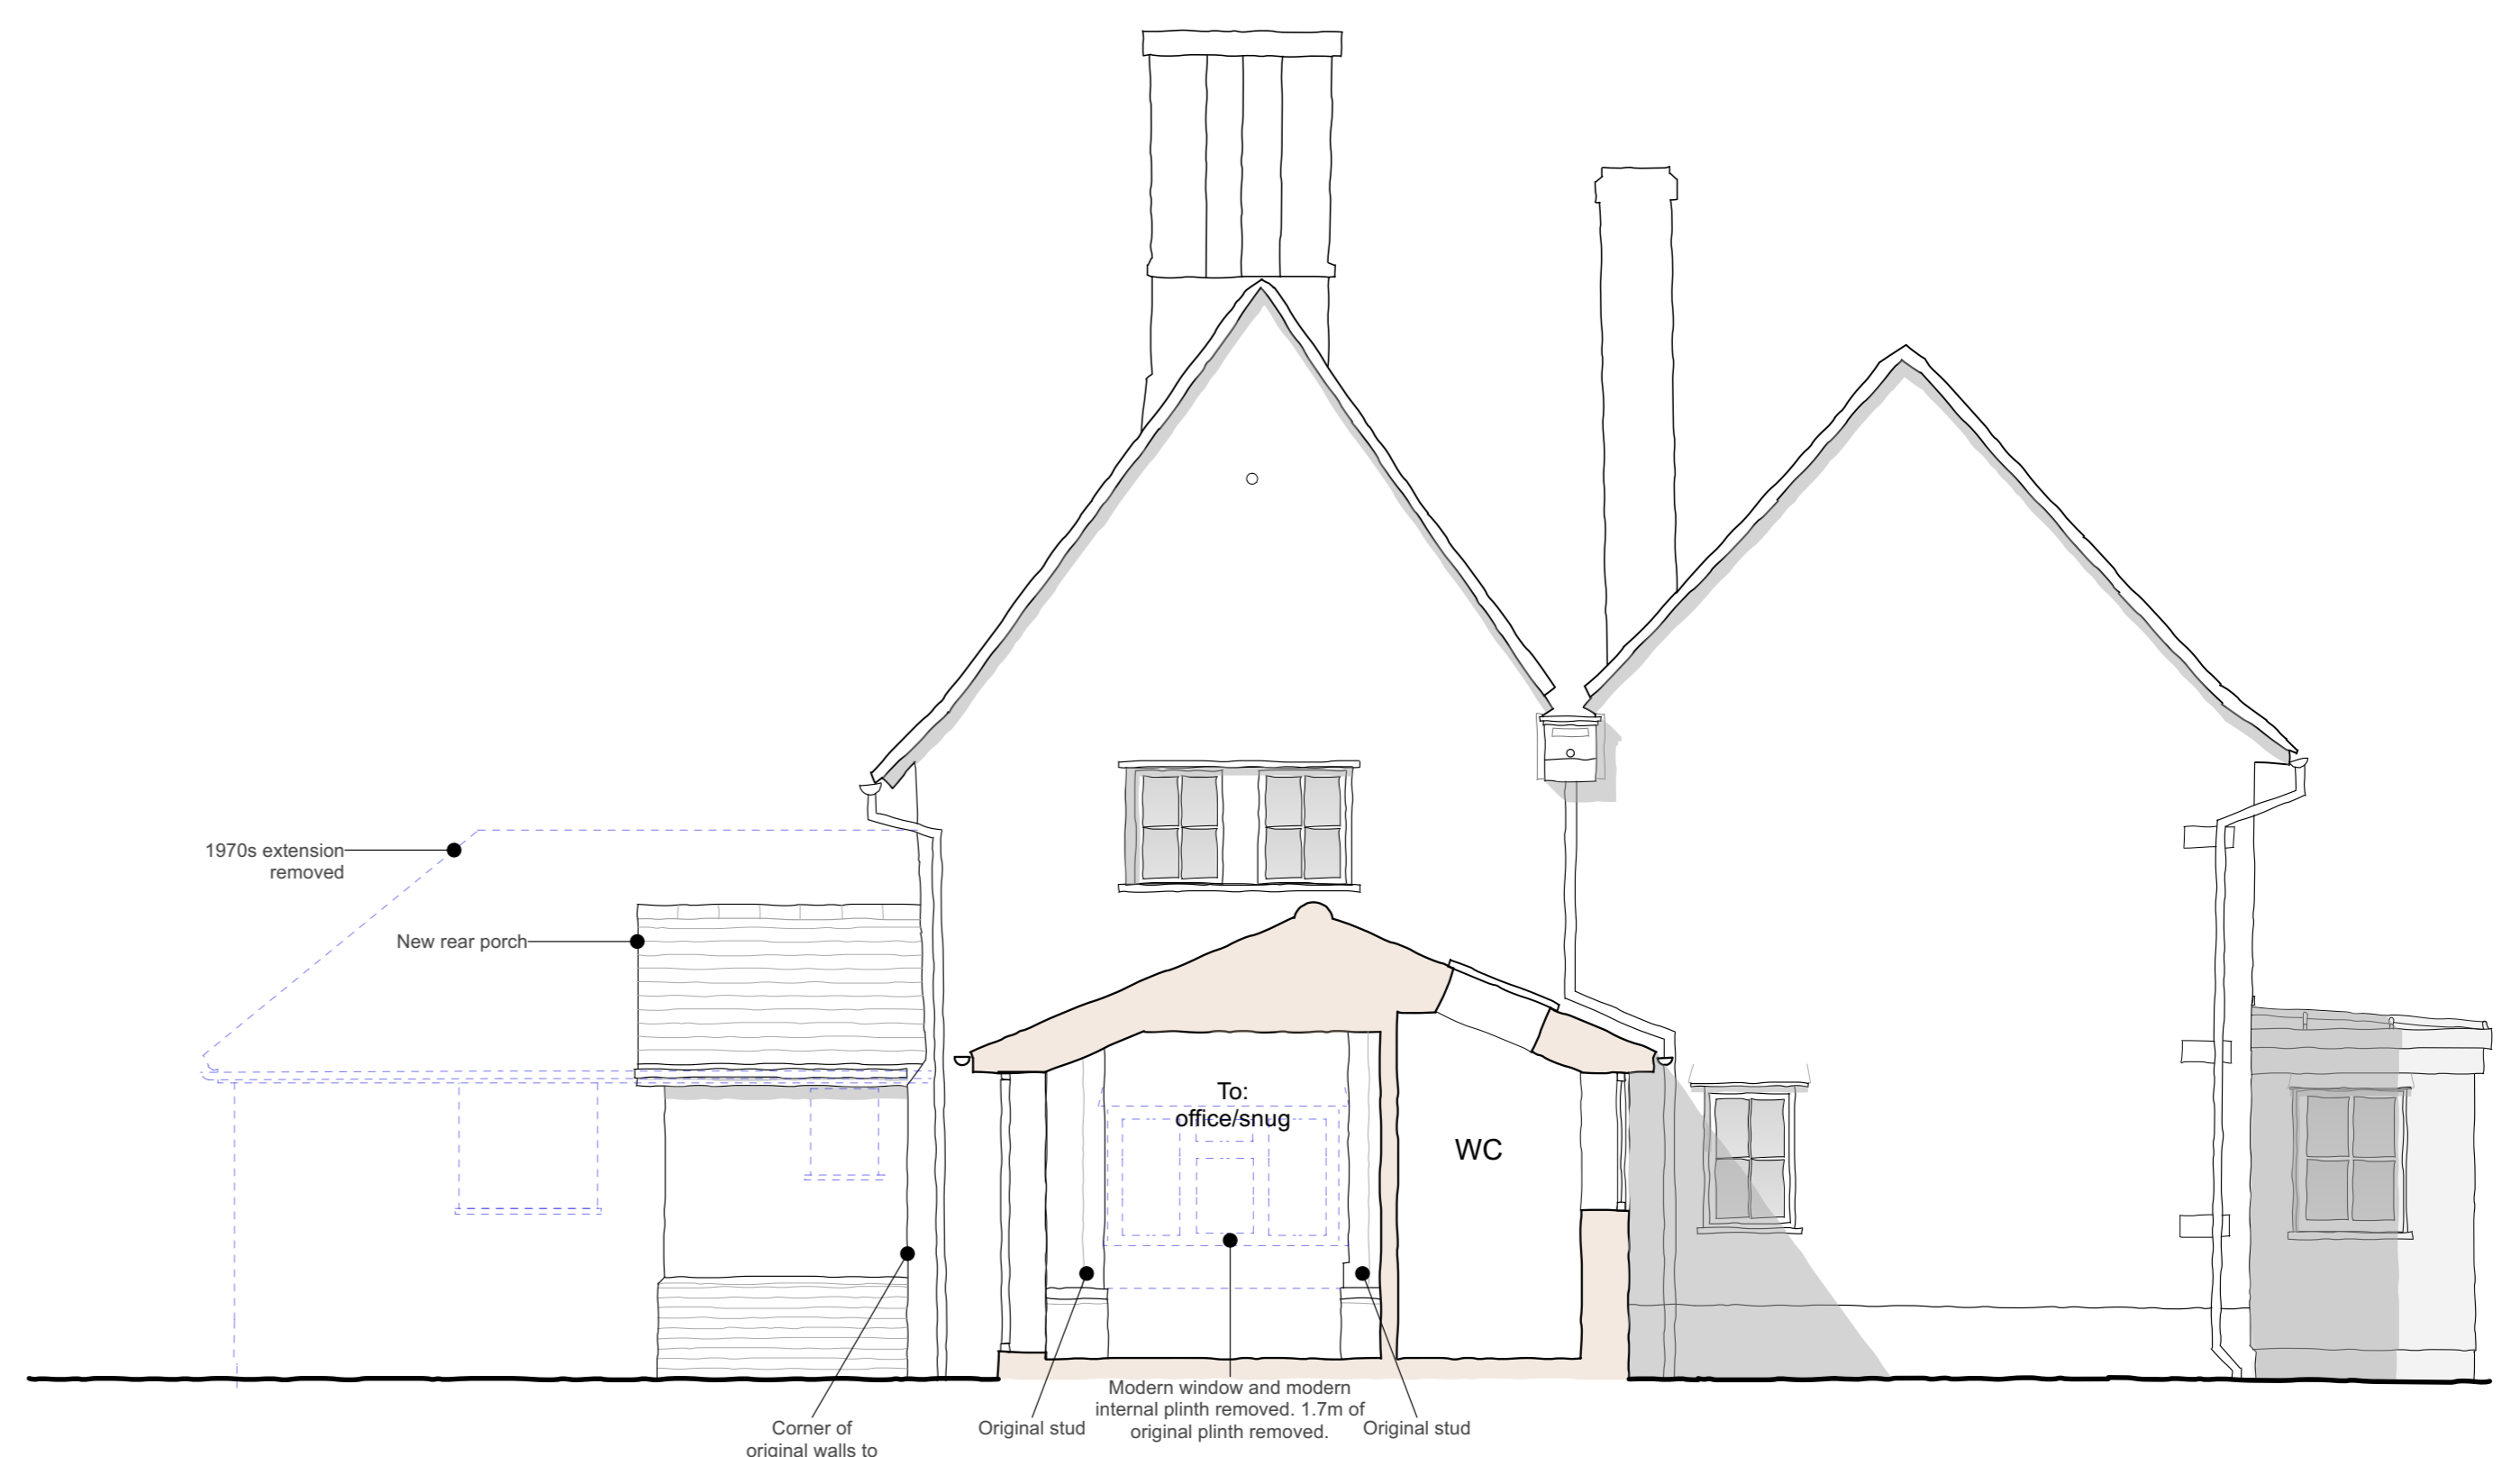


Proposed Section B-B
Scale 1:50 @ A1

Contractor is responsible for all setting out and must check dimensions on site before work is put in hand. Written dimensions only to be taken, this drawing must not be scaled. JAP Architects to be immediately notified of suspected omissions or discrepancies. ©

Revisions	Revisions

J.A.P. Architects
Market Hill, Clare, Suffolk CO10 8NN
T: 01787 279490
E: enquiries@japarchitects.co.uk
W: www.japarchitects.co.uk

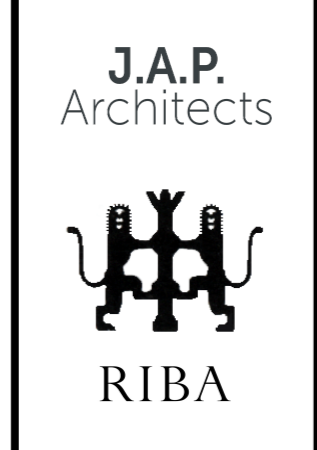

Project	Proposed Alterations & Extension at Burnthouse Farm		
Title	House: Proposed Plan & Sections		
Scale	1:50 @ A1	Date	February 2024
Drawing No.	23002-05		
Revisions			