

ALL DIMENSIONS TO BE CHECKED ON SITE
DO NOT SCALE FROM THIS DRAWING
USE FIGURED DIMENSIONS ONLY
IF IN DOUBT ASK
THIS DRAWING IS THE COPYRIGHT OF THE ARCHITECT, AND SHOULD NOT BE
REPRODUCED IN ANY FORMAT WITHOUT PRIOR APPROVAL.




REAR ELEVATION 1.25


Metres

3.5m x2.1m Aluminium double glazed bi-fold - client to confirm frame colour

Materials
White Aluminum Bifold doors
Wet Dash Render to match existing property
Marley Grey Roof tiles
Grey Velux Windows
White soffits, Fascias and Downpipes

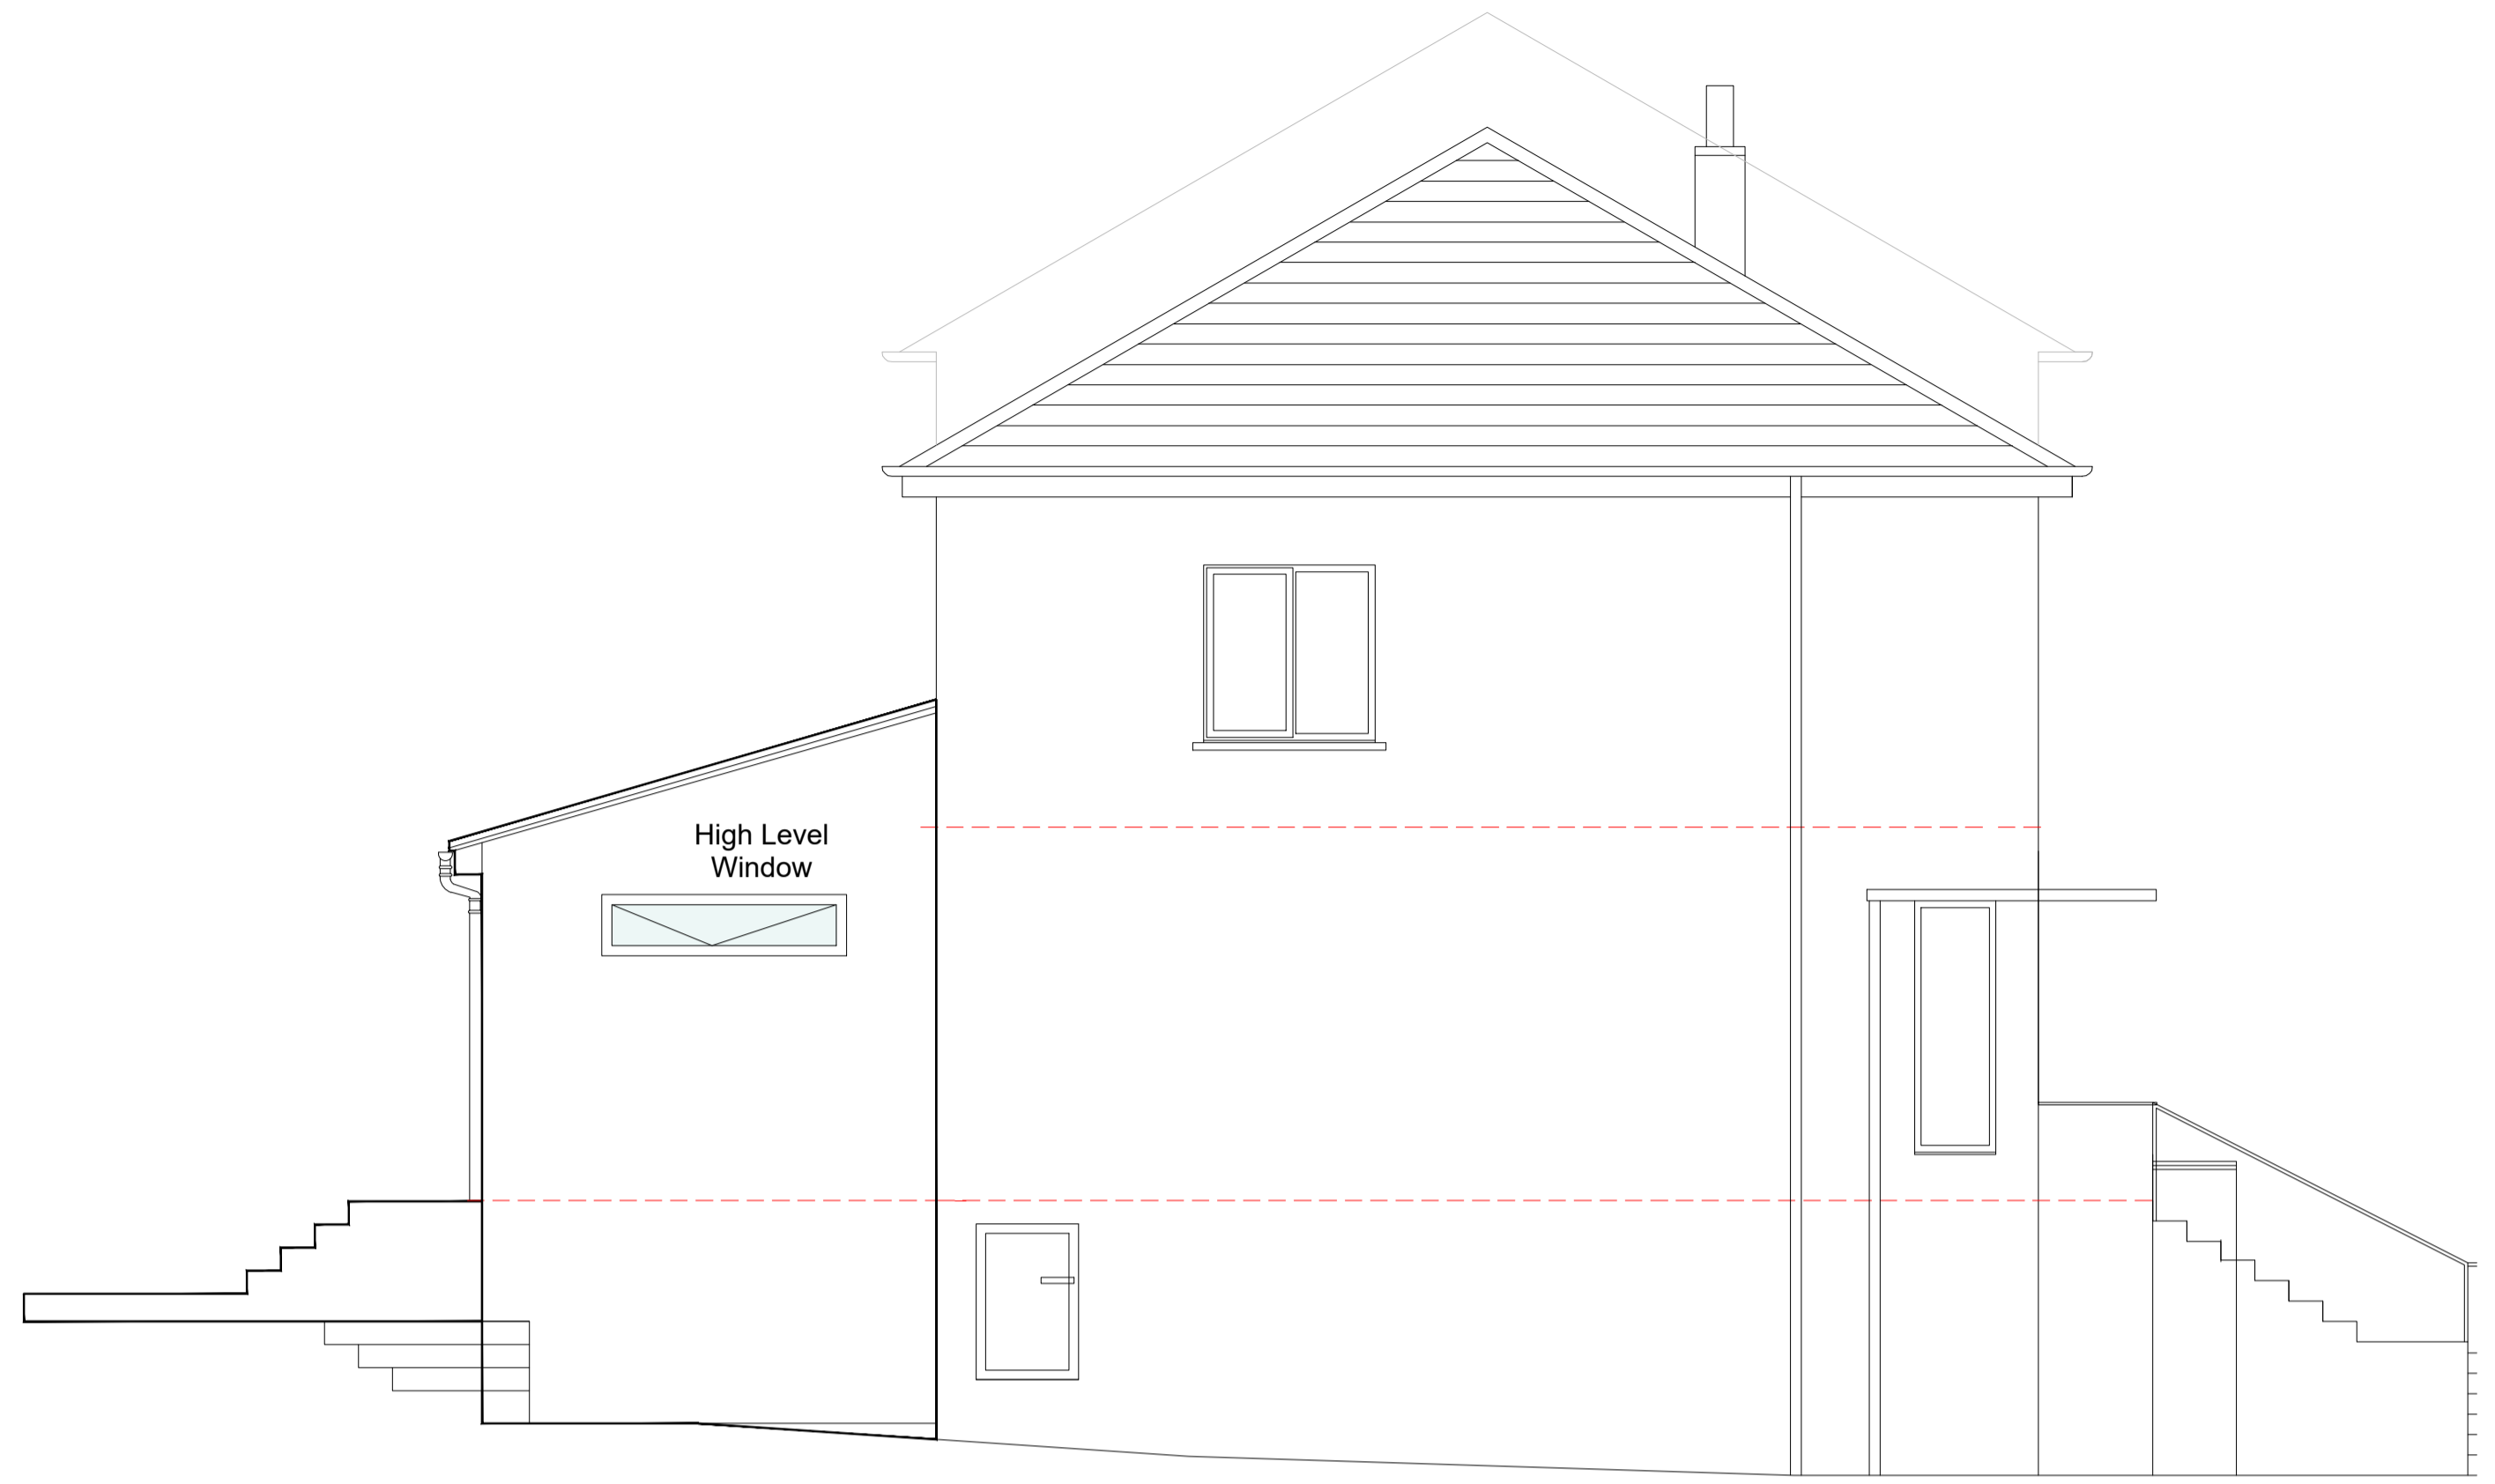

SIDE (GABLE) ELEVATION 1.50

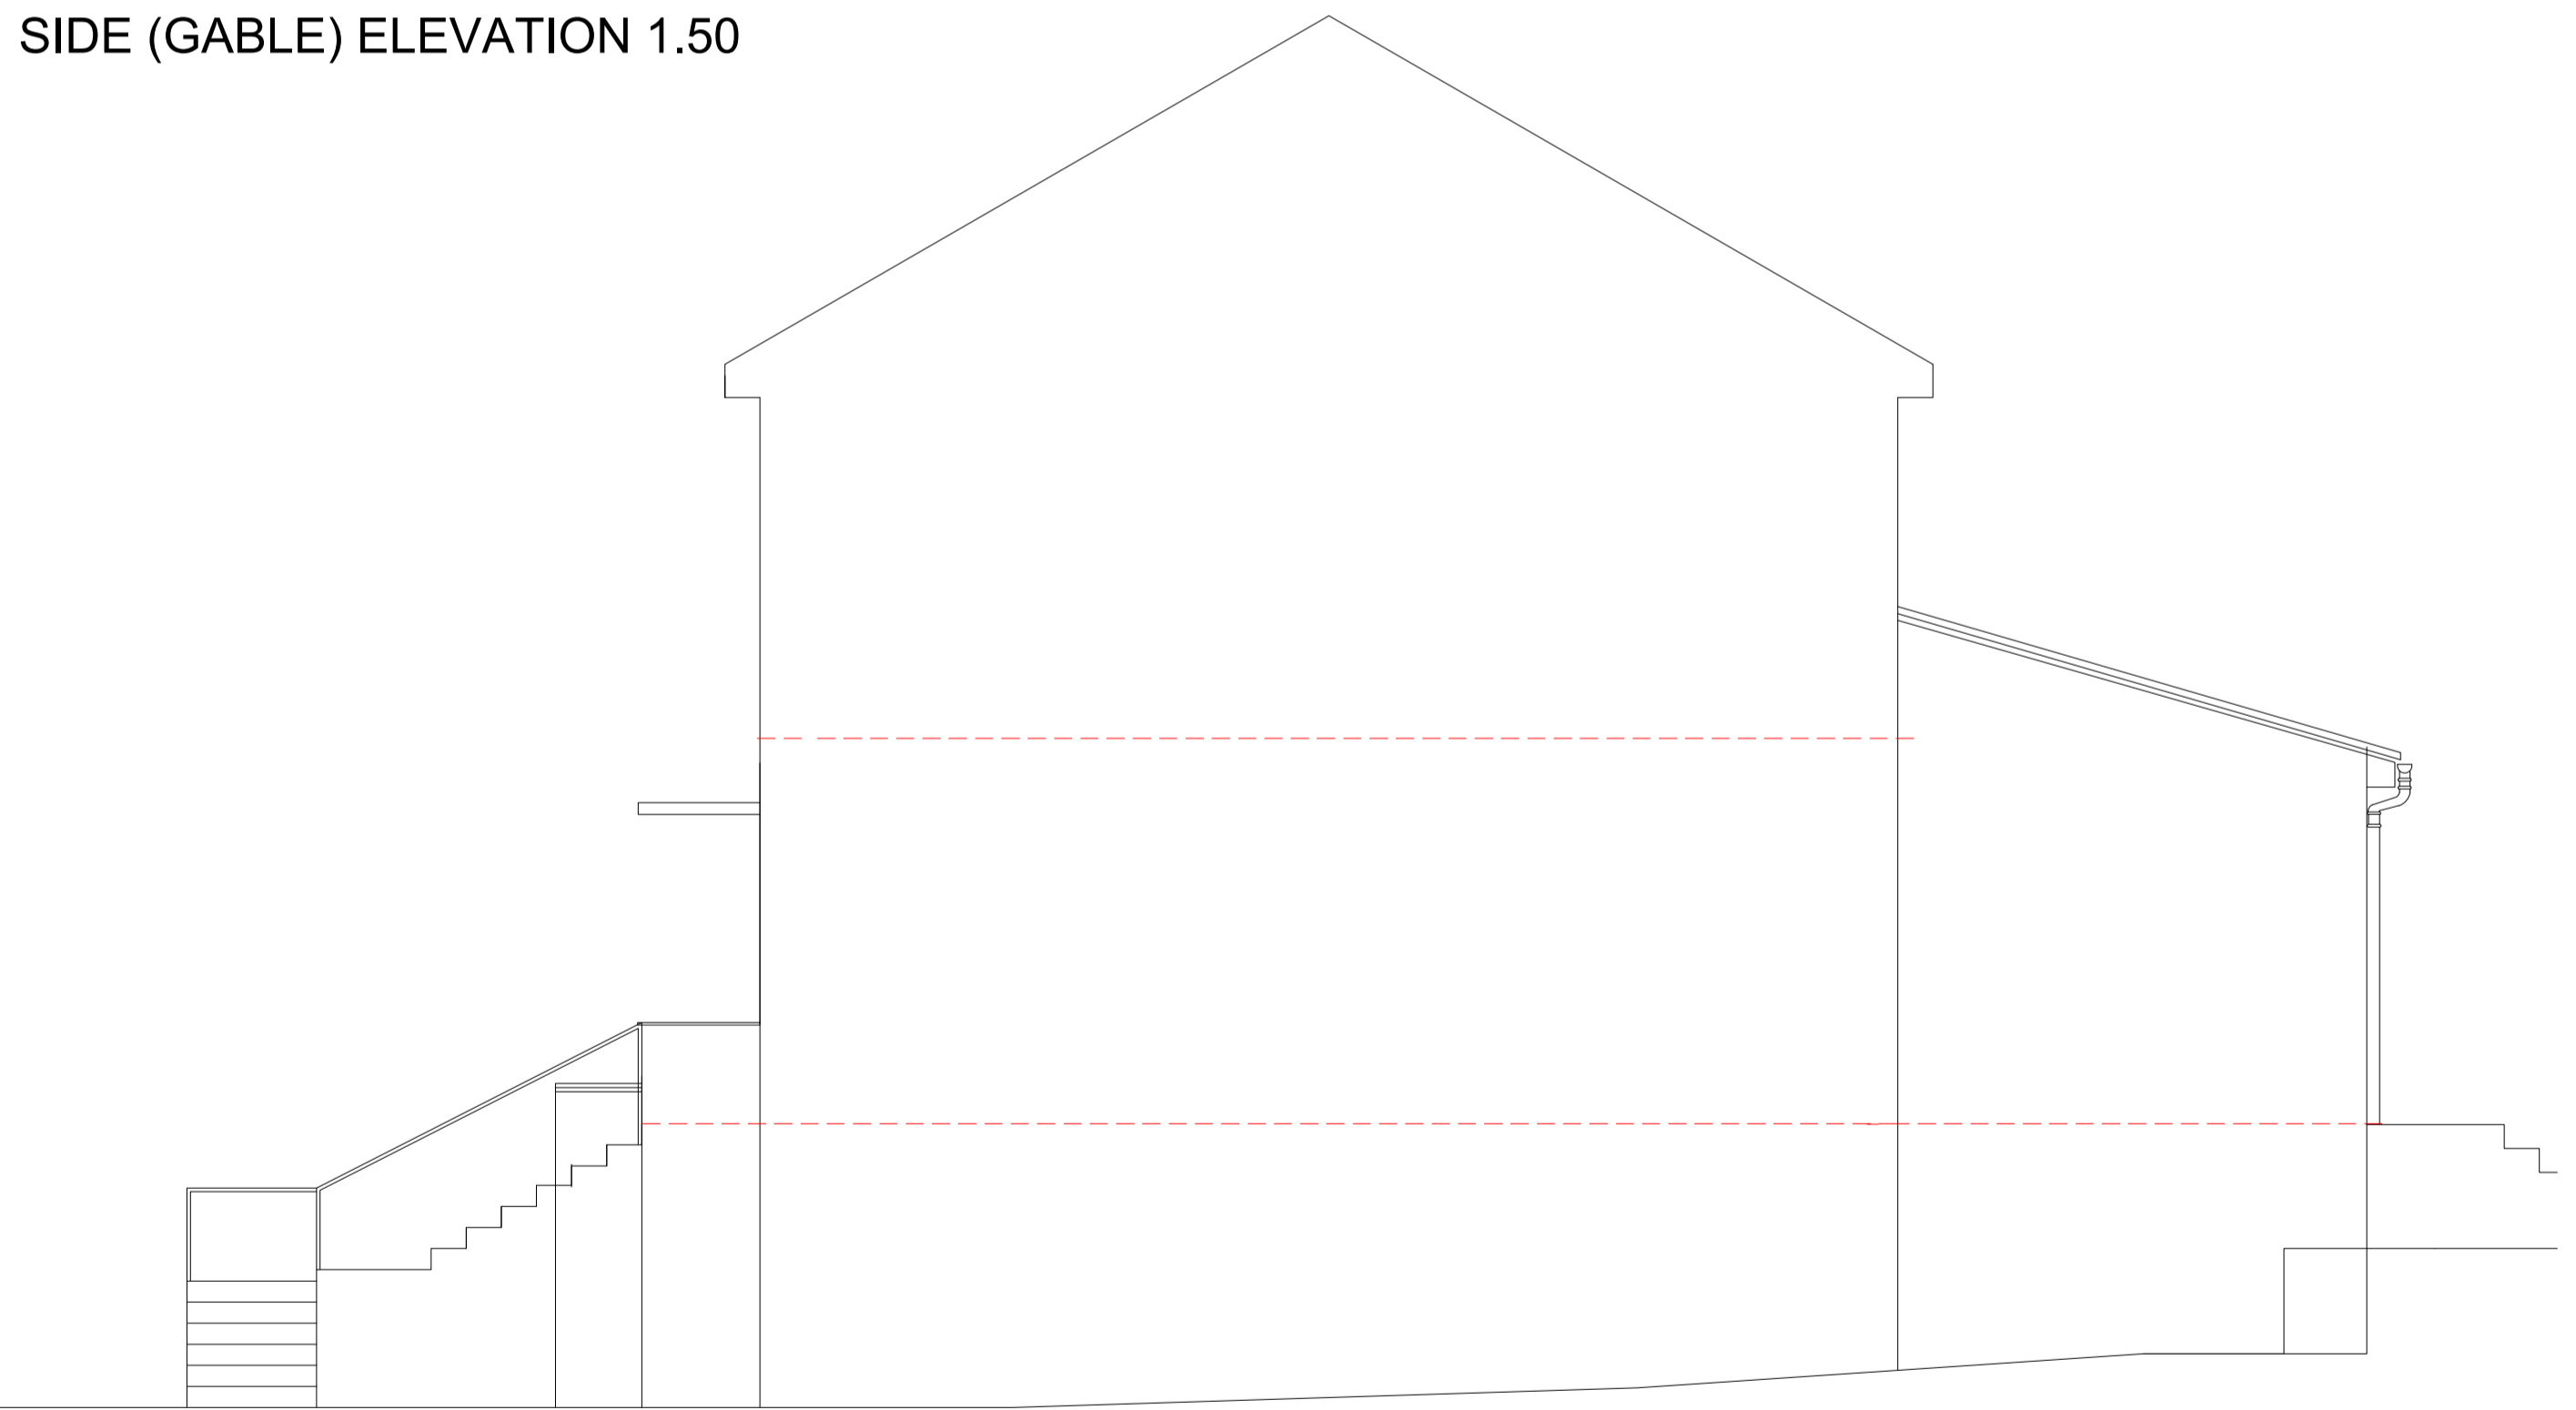

SIDE (PARTY) ELEVATION 1.50

0 5
Metres

CONNOR MCGINLEY ARCHITECT Bsc (Hons) March Arb RIBA			
CLIENT			
MACMILLAN			
PROJECT			
5_ARISAIG_DRIVE BEARSDEN_G61_2PE			
DRG. TITLE			
PROPOSED_ELEVATIONS			
STATUS			
PLANNING			
DRAWN	CMG	SCALE	AS INDICATED
CHECKED	CHKD	ORIGINAL	A1
JOB NO.	MCG001	DATE	JAN_24
DRG. NO.-REV.			
L02_A			