



Basement

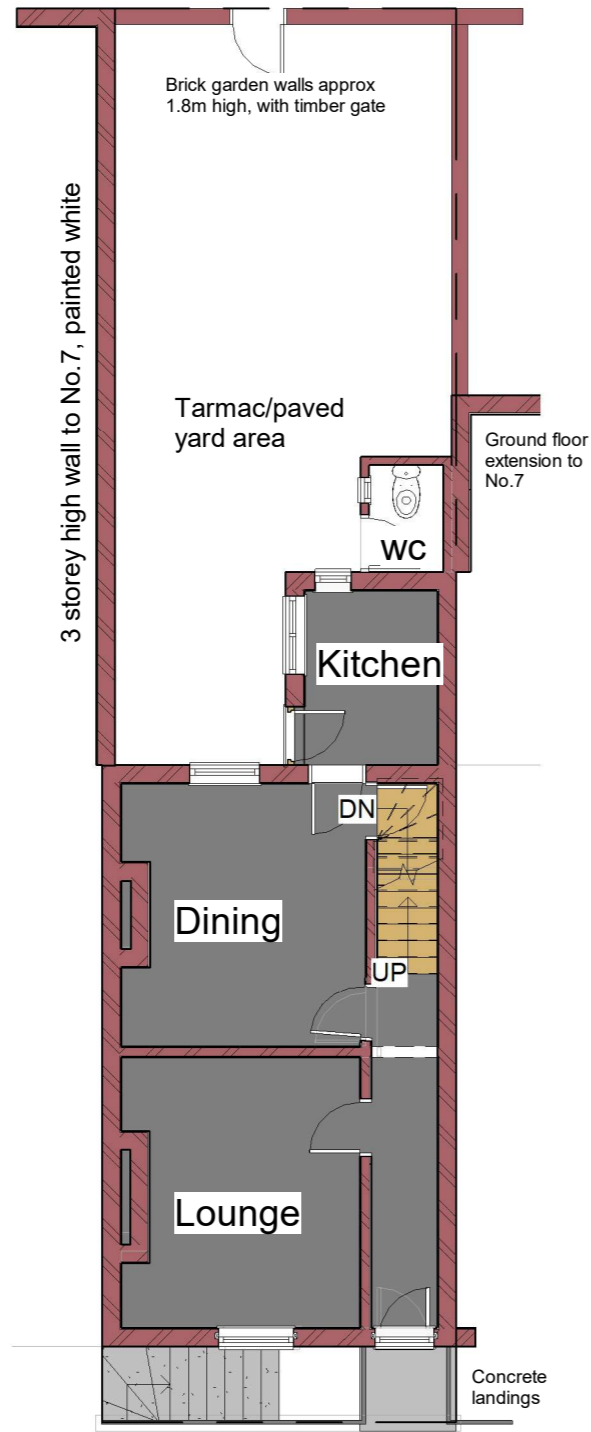


Ground Floor

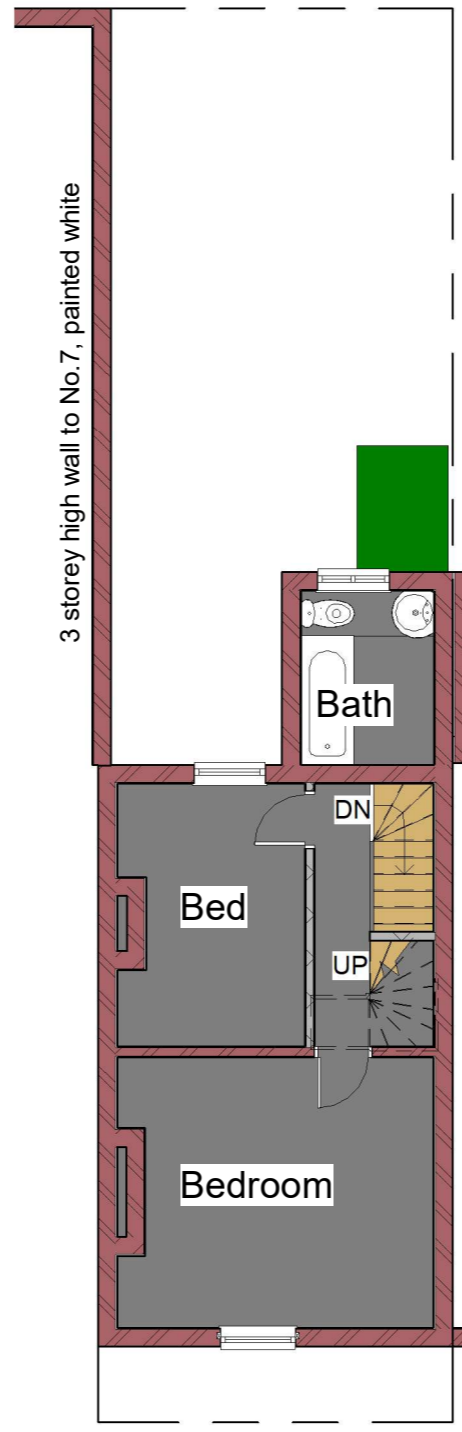



First Floor



Second Floor

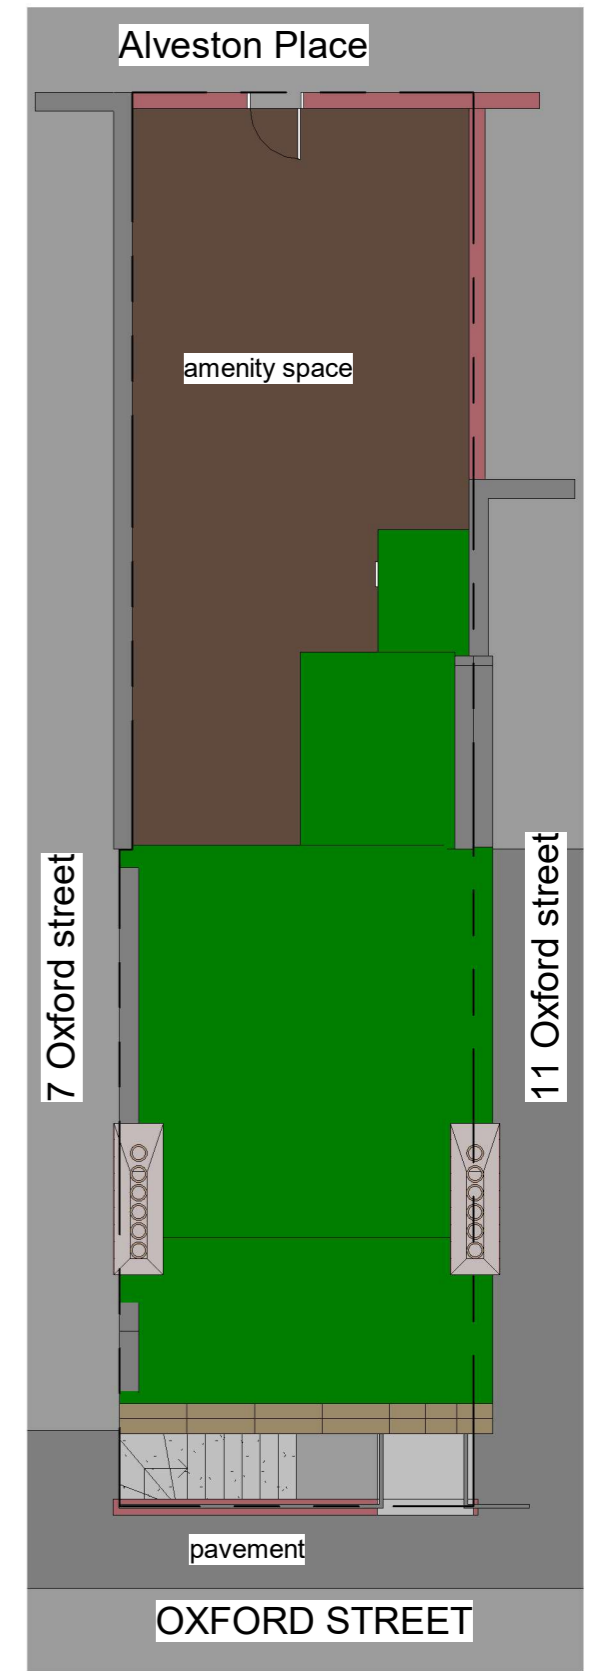

Site Plan

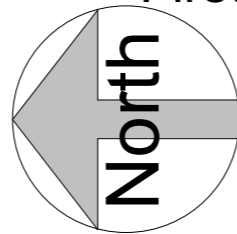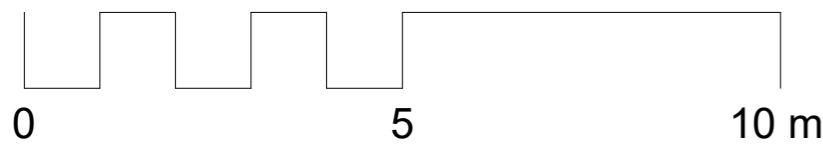

No.	Description	Date

**Chris Hill MCIAT**  
Architectural Technologist

PROJECT 9 Oxford Street,  
Leamington Spa

SHEET  
Existing Floor Plans

CLIENT  
Gurdeep Matharu

Date May 2023	Project number 2023 - 44	Scale (@ A3) 1 : 100
Drawn by C Hill	DRAWING NUMBER 044 - 001	REV A
Checked by		