


KEY:	
bt	British Telecom
cb	Control Box
cl	Cover Level
ctv	Cable Television
dk	Drop Kerb
el	Electric
ep	Electricity Pole
fh	Fire Hydrant
gu	Gully
gsv	Gas Stop Valve
ht	Height
ic	Inspection Cover
il	Invert Level
lp	Lamp Post
mkr	Marker
oh	Overhead
pb	Post Box
pkc	Pitman Crossing
rp	Road Sign
rs	Stop Valve
sv	Telephone Box
tl	Traffic Light
tt	Top of Tree
th	Threshold
tw	Top of Wall
ut	Unable to Lift
vp	Vent pipe
wm	Water Meter
wsv	Water Stop Valve

**P STUBBINGTON  
LAND SURVEYS LTD**

THE MEAD  
DURLEY BROOK ROAD  
DURLEY  
SOUTHAMPTON  
HAMPSHIRE  
SO32 2AR  
TEL: 023 8060 1876  
MOBILE:  
07973 348165  
EMAIL:  
PAUL@PSLANDSURVEYS.COM


CLIENT:- R RENNALL  
CONTRACT:- 66 HIGH STREET  
ALTON  
HAMPSHIRE  
TITLE:- TOPOGRAPHIC AND  
MEASURED BUILDING SURVEY  
SCALE:- 1:100 @A1  
DRAWING NO. 10597/01  
DATE:- JULY 2023  
SURVEYOR:- PS/NLA

NOTES:  
LEVELS RELATE TO O.S DATUM  
TREE SPECIES SHOULD BE VERIFIED WHERE OF  
CRITICAL IMPORTANCE  
THE ARCHITECT SHOULD SATISFY THEMSELVES THAT ALL TREES  
LIKELY TO AFFECT HIS DESIGN HAVE BEEN SHOWN  
INTER CONNECTION OF MANHOLES SHOULD BE VERIFIED  
WHERE OF CRITICAL IMPORTANCE USING CCTV  
PIPE SIZES & INVERTS DETERMINED WITHOUT  
ENTRY INTO MANHOLE  
ALL DIMENSIONS & LEVELS SHOWN IN METRES  
ON SITE DIMENSION ACCURACY IS TAKEN RELATIVE TO  
THE PRINTED SCALE AND SHOULD BE CHECKED ON SITE  
WHERE OF CRITICAL IMPORTANCE

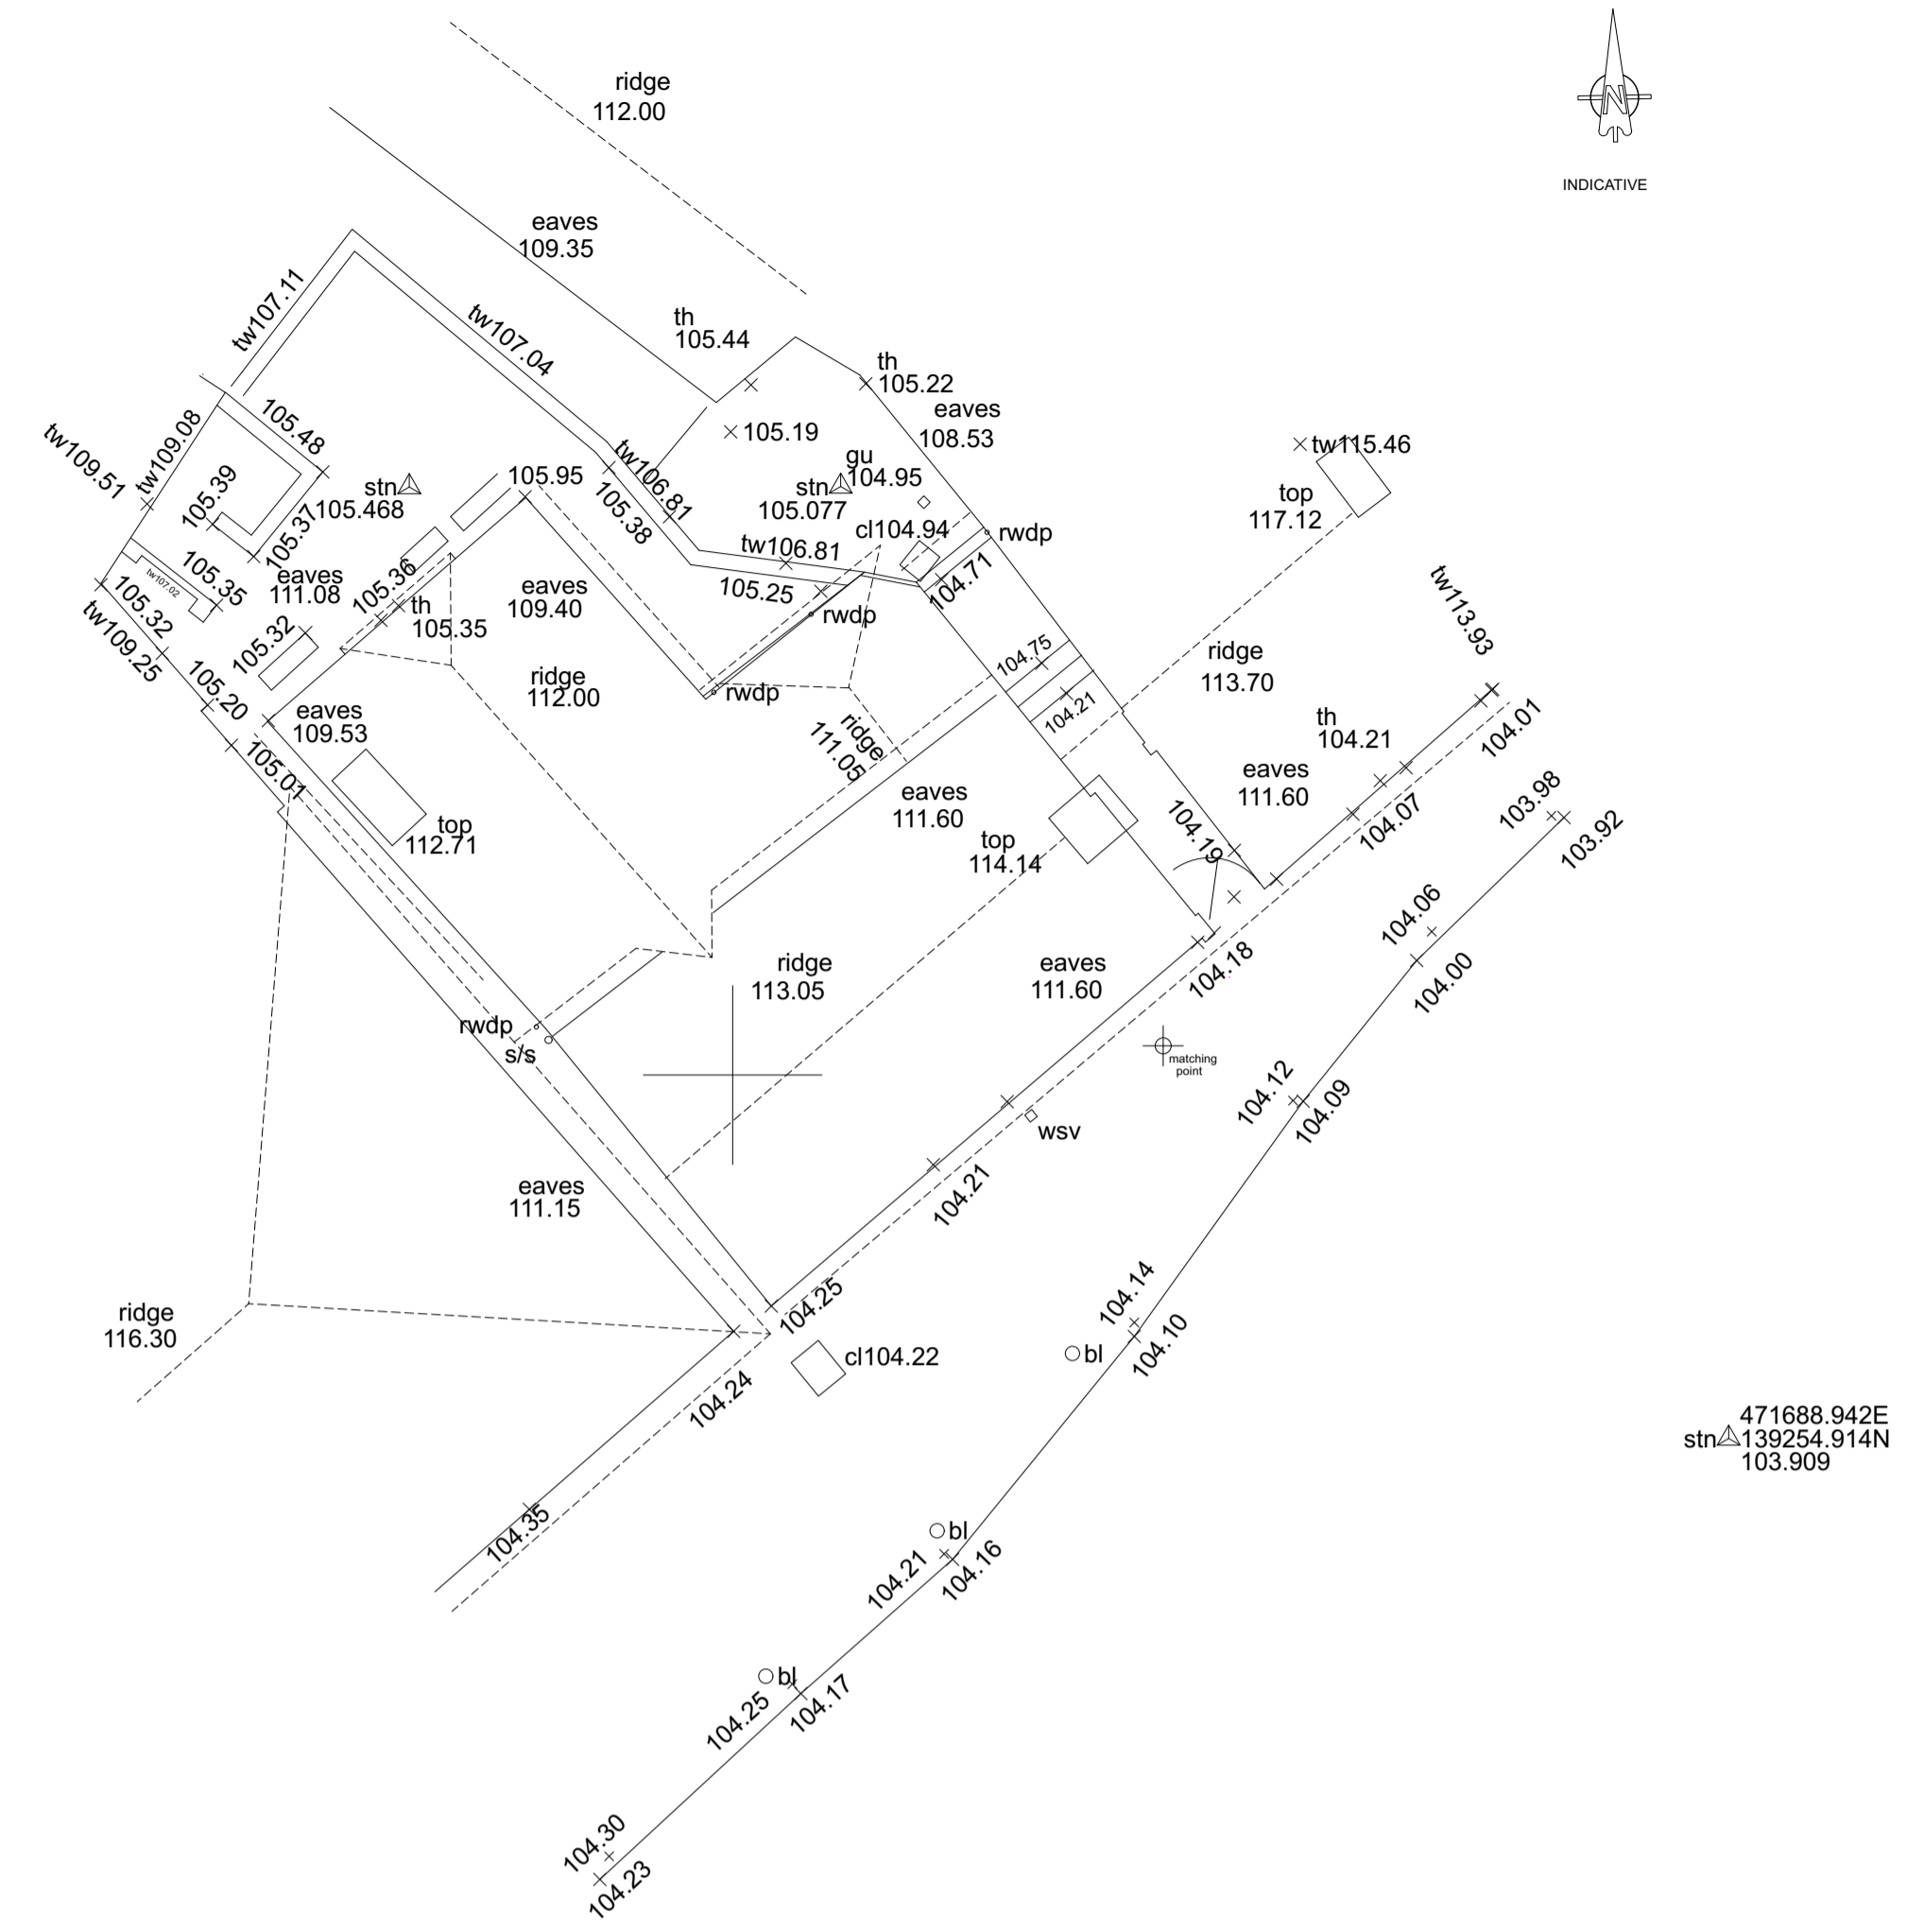


471688.942E  
stn 139254.914N  
103.909


471682.836E  
stn 139247.232N  
104.086

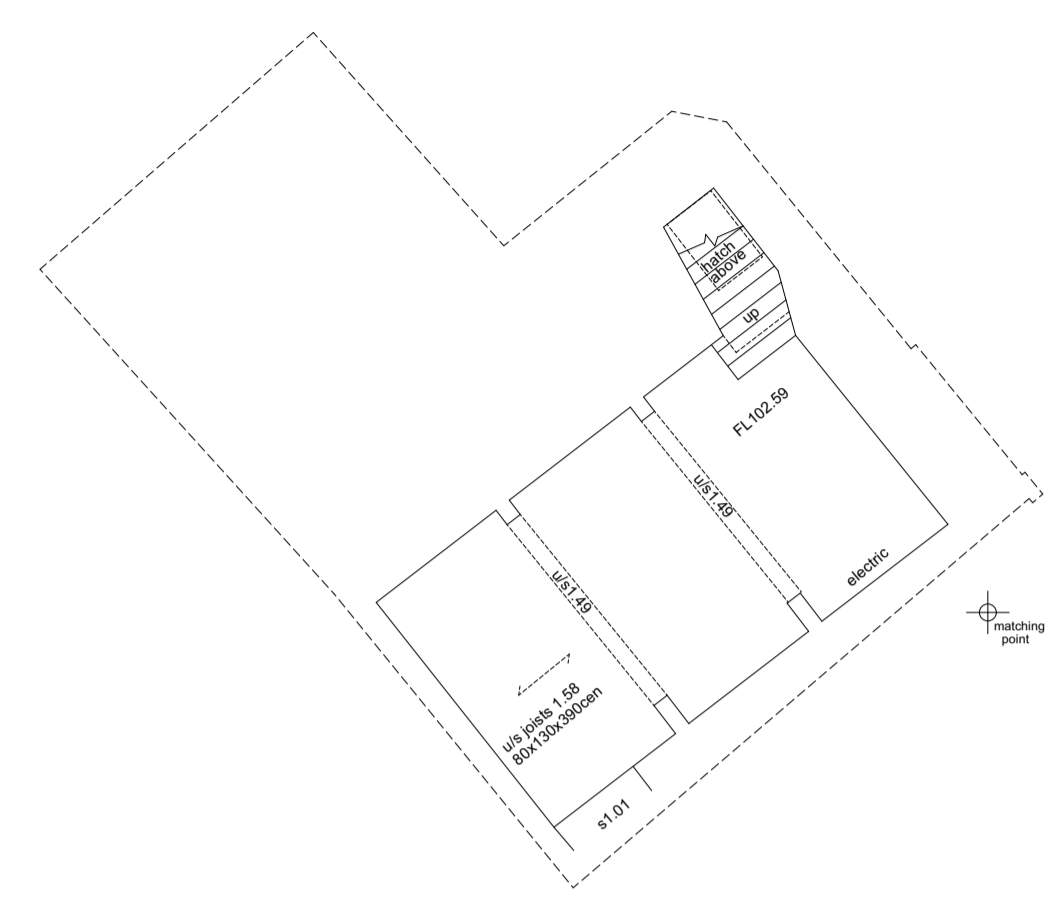


BASMENT FLOOR PLAN

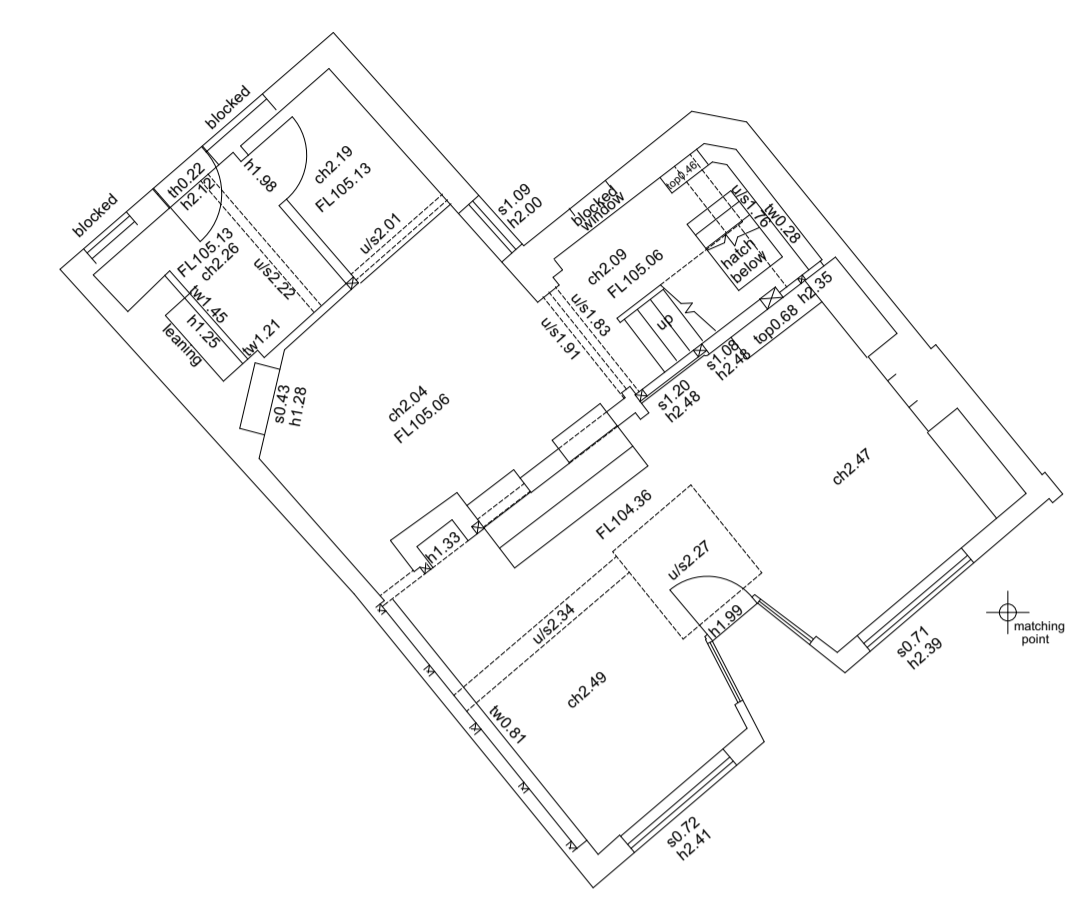

GROUND FLOOR PLAN

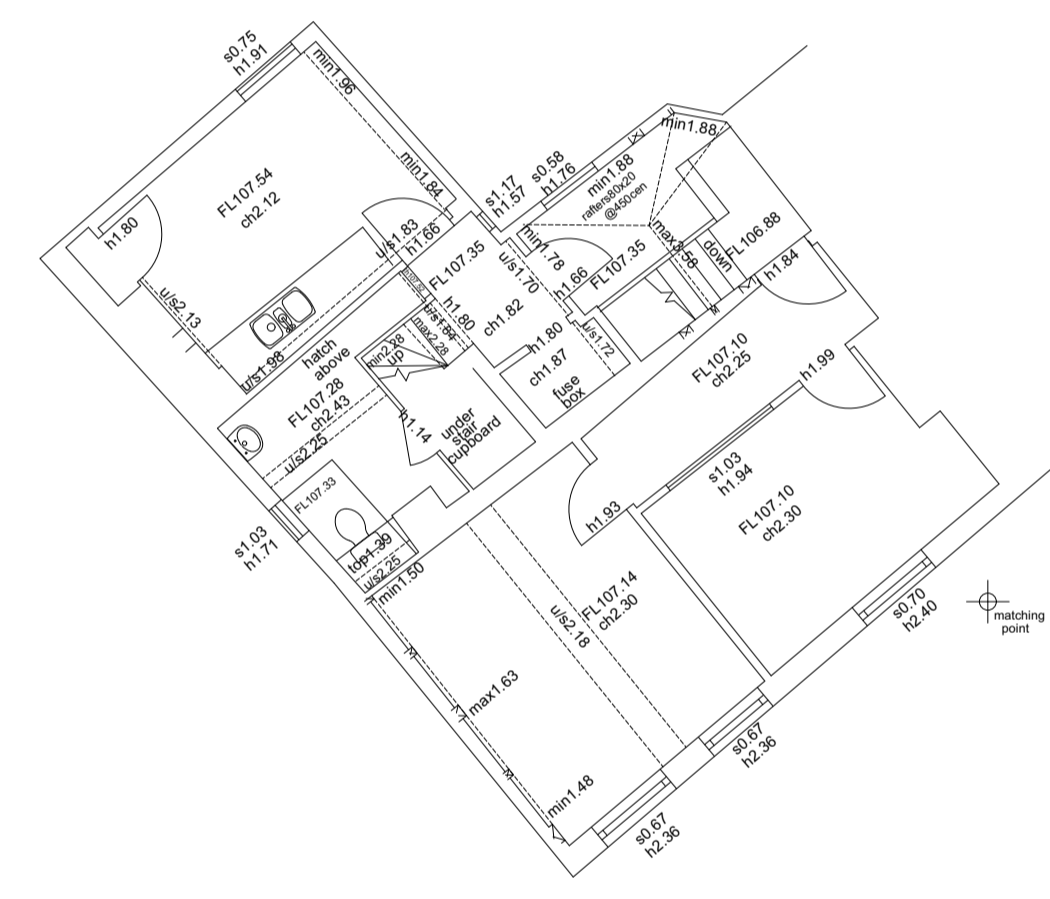

FIRST FLOOR PLAN

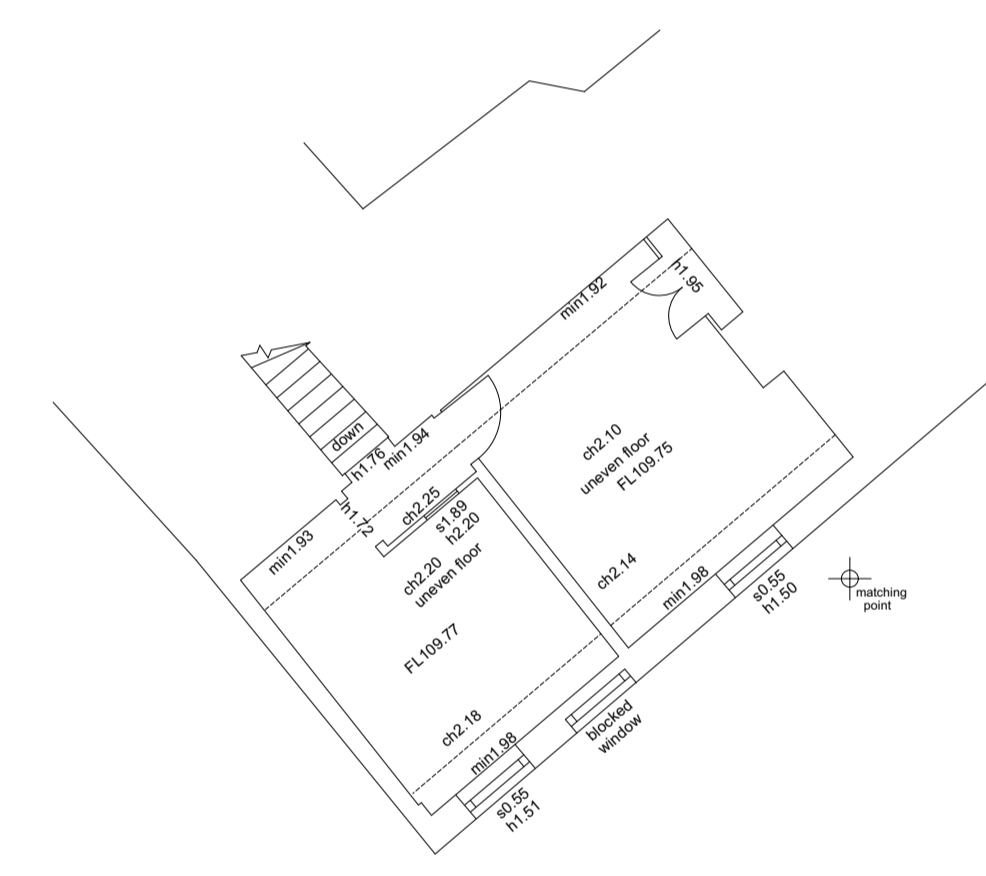

SECOND FLOOR PLAN

