



GROUND FLOOR PLAN

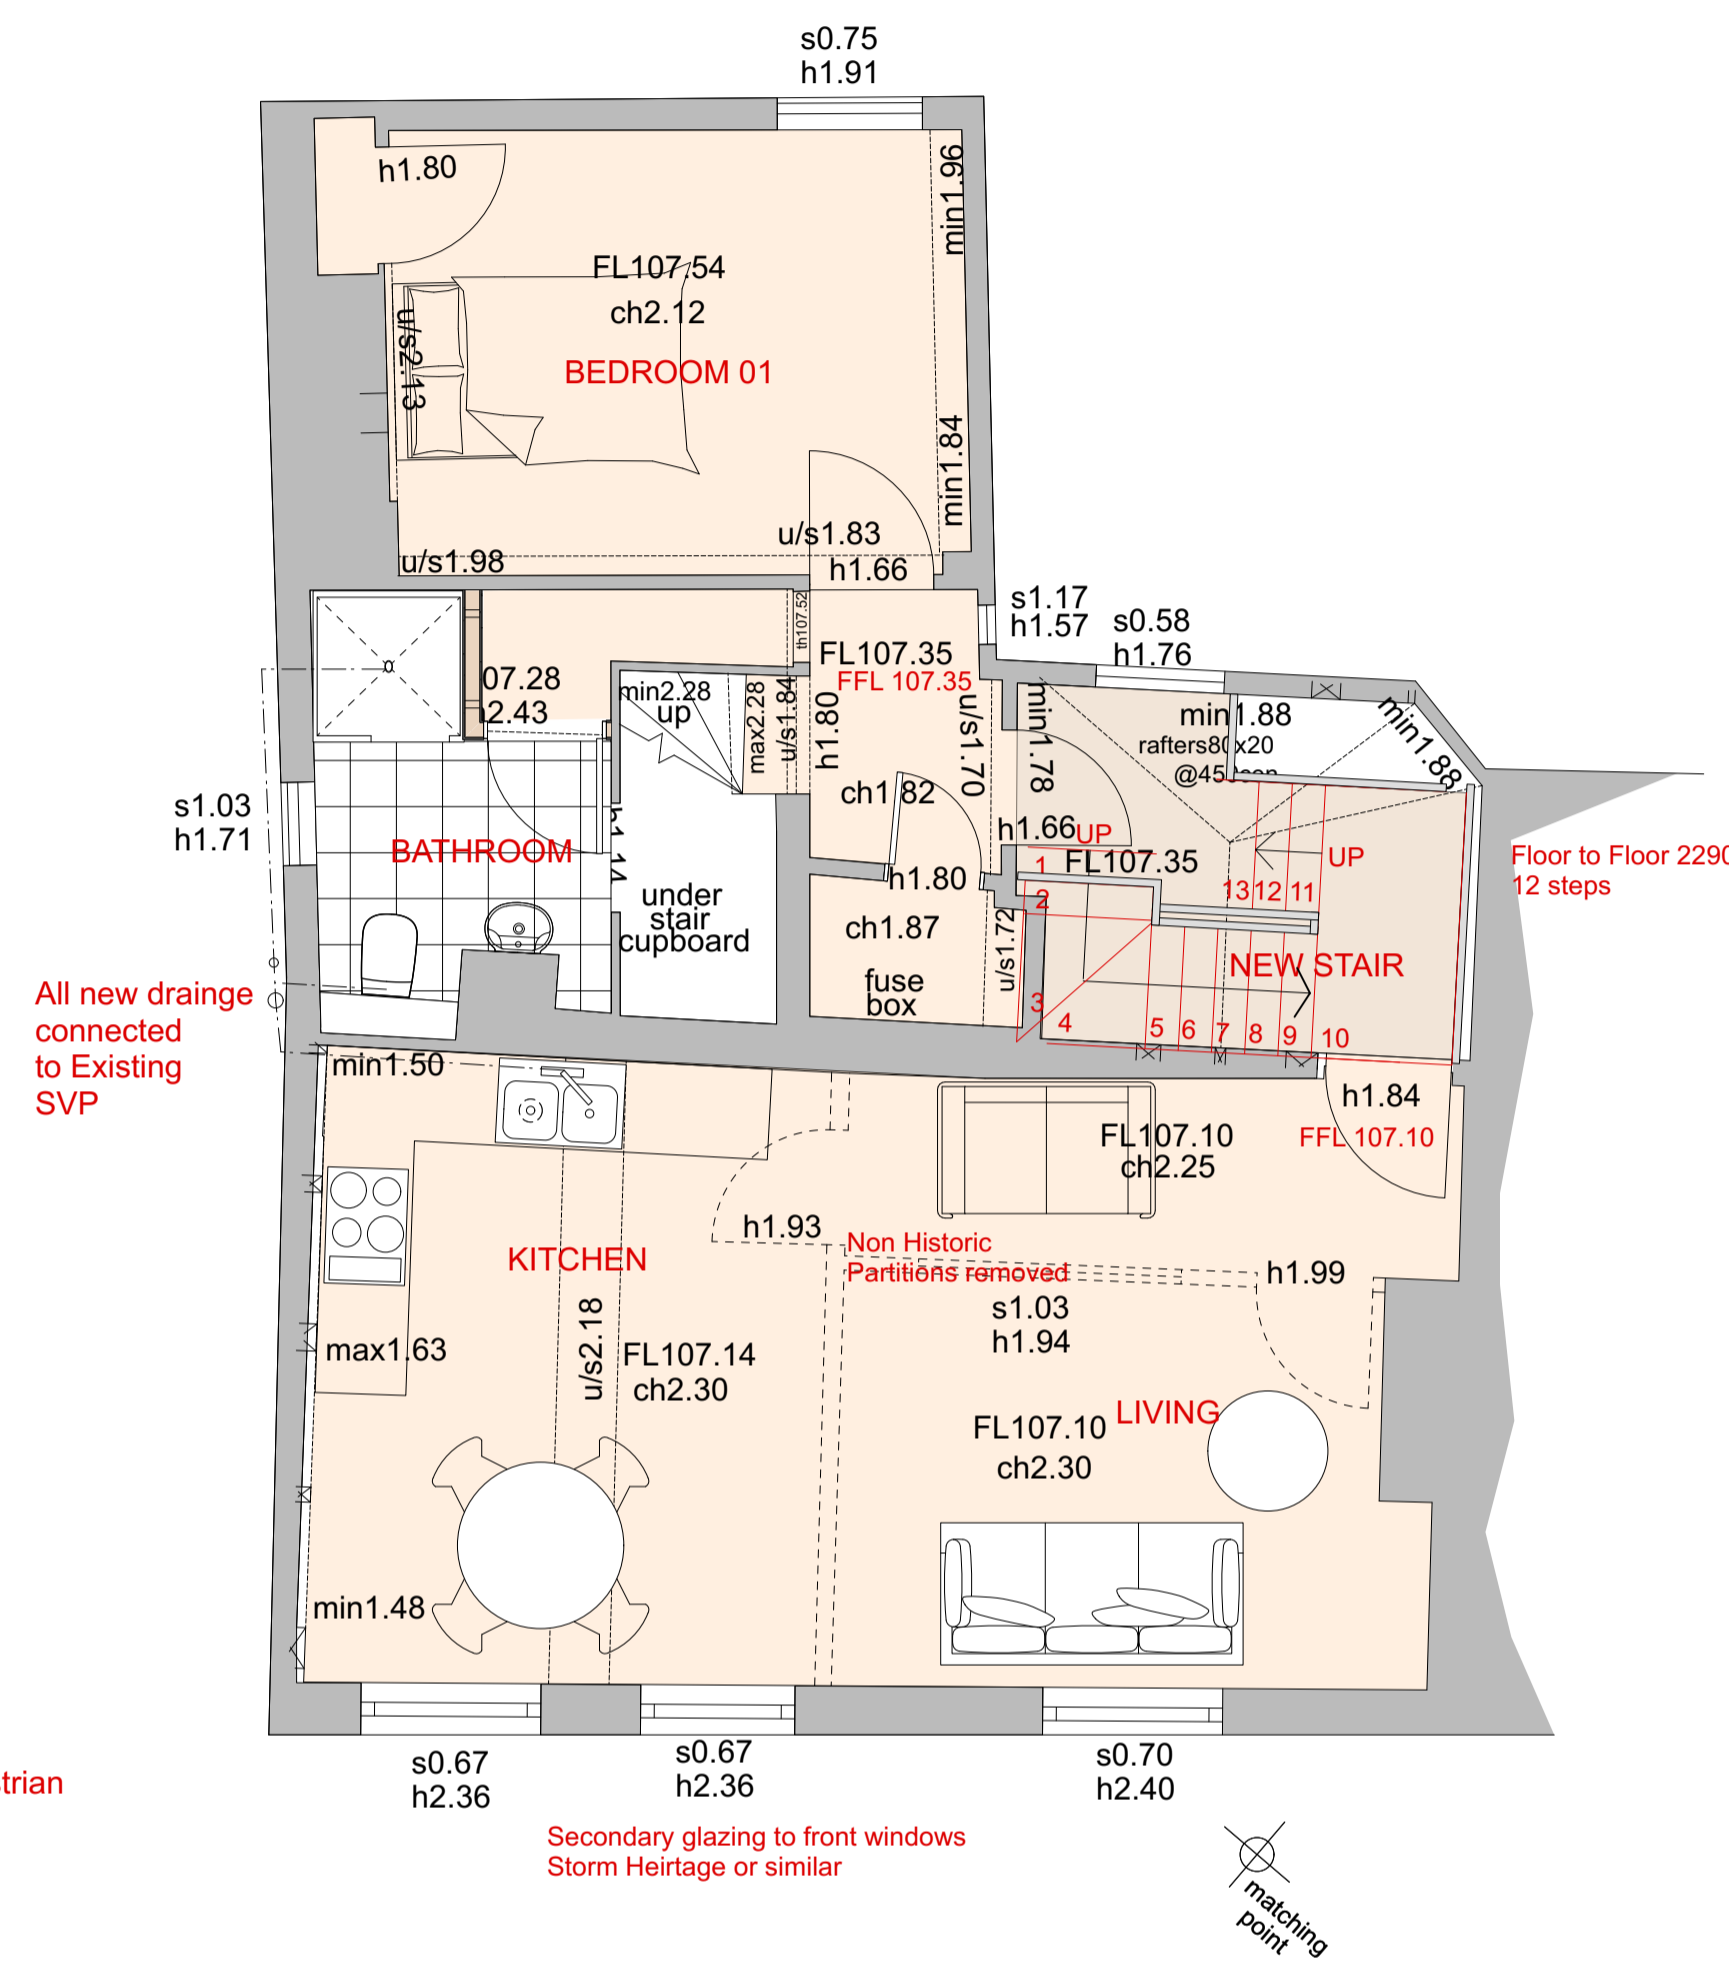

FIRST FLOOR PLAN

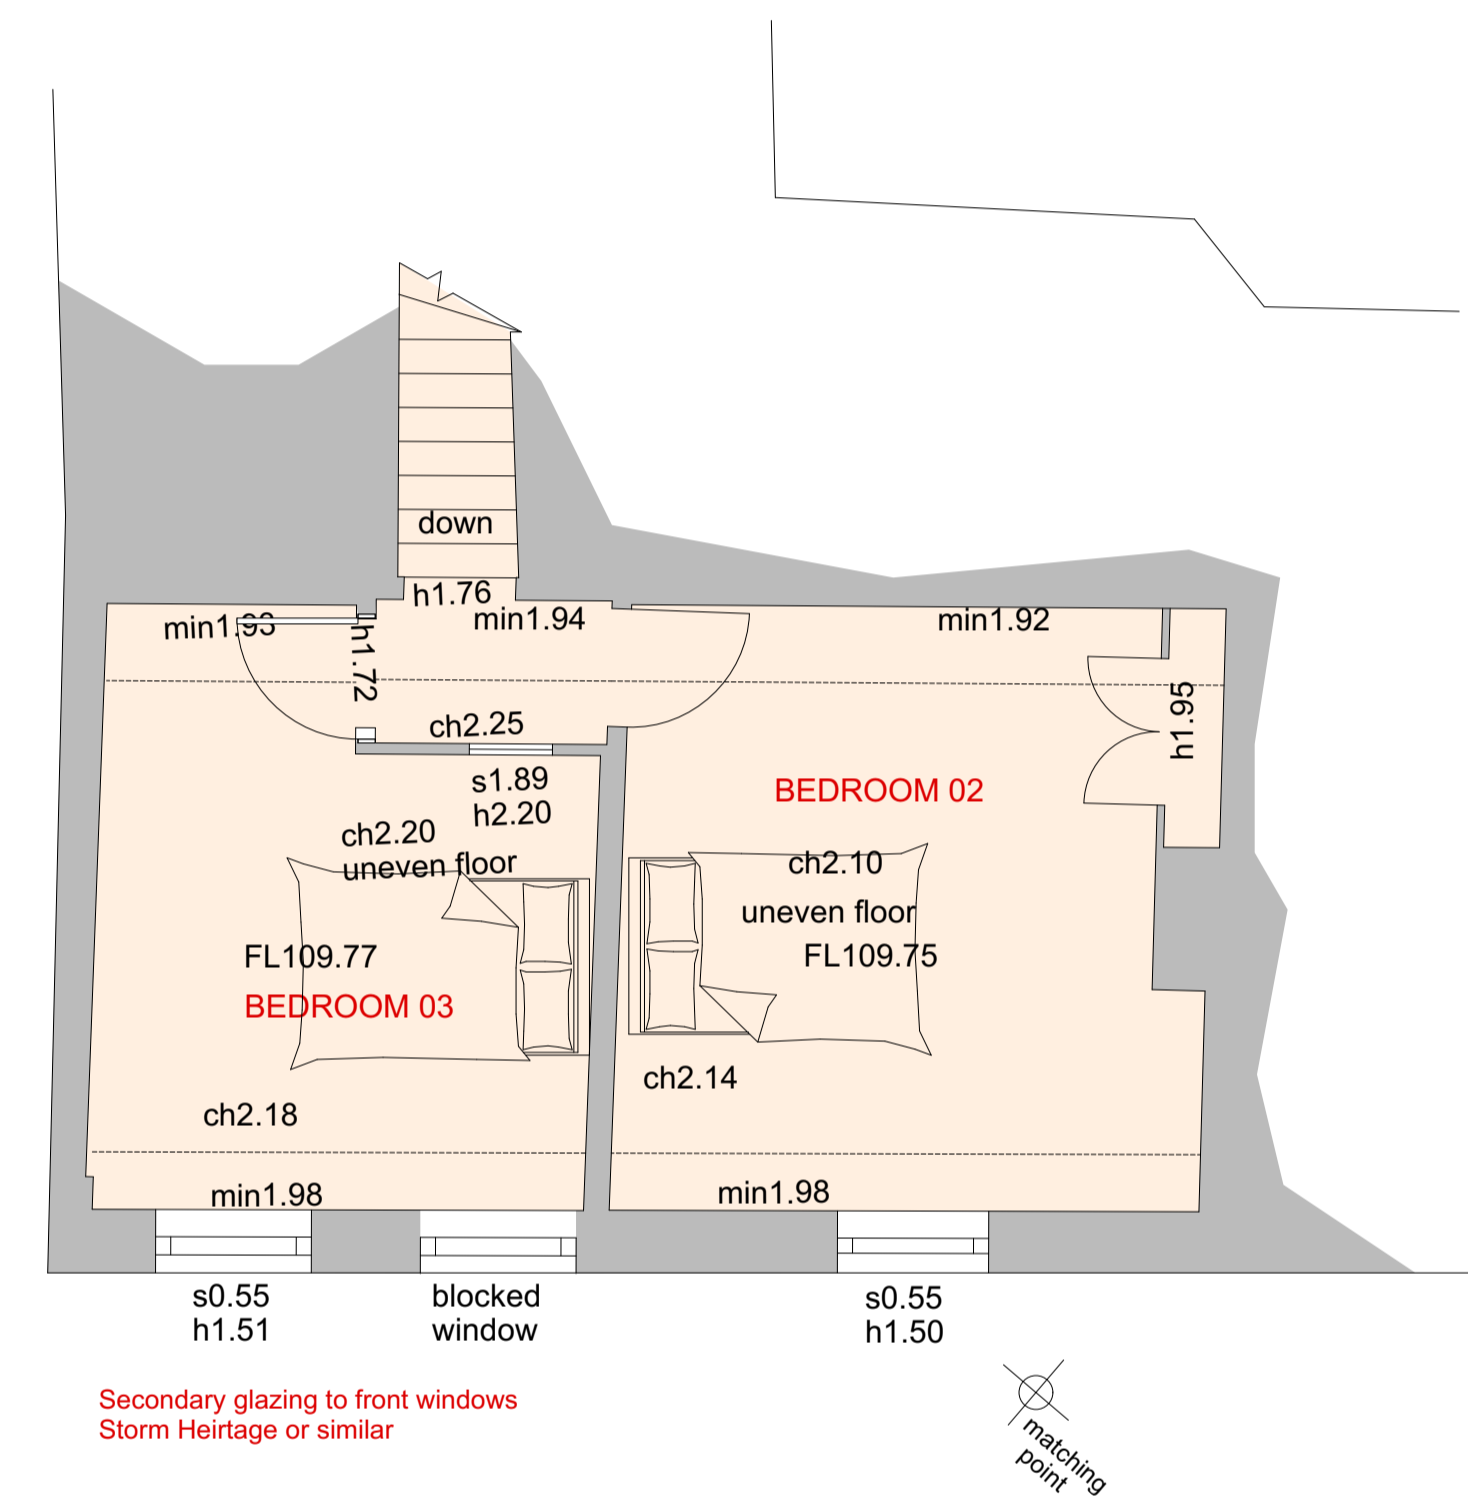

SECOND FLOOR PLAN


External Walls to be retained as existing to retain historic fabric.




Existing Walls to be retained



Non historic walls to be removed

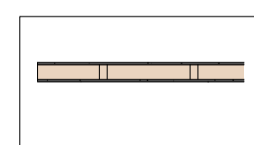

New stud walls

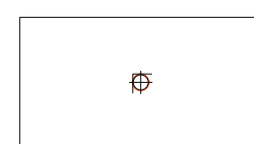

Existing soil pipe

REVISION	DATE	DESCRIPTION	P.M.

**HURRELL ARCHITECTURE**  
 Hurrell Architecture Limited  
 Alresford  
 t 01962 736 761  
 e mail@hurrellarchitecture.co.uk

CLIENT

PROJECT  
**66 High Street**  
 Alton

DRAWING  
**Proposed Plans**

DRAWING NO.  
**1017-D-102**

WORKSTAGE STATUS  
 SCALE @ A1 1:50 SCALE @ A3 1:100  
 DATE February 2024 DRAWN BY SGH

