




- NOTES
1. All dimensions are to be checked on site prior to the commencement of work and any discrepancy is to be reported to the construction manager before construction.
 2. All work is to comply with the current Building Regulations and allied legislation.
 3. All contractors and subcontractors must ensure that they have the latest issue of this drawing and related details before the commencement of work on site.
 4. All materials are to be used and installed in strict compliance with the relevant manufacturer's instructions and recommendations.
 5. All works on site managed and implemented as a result of the design details on the drawings are to be done in consideration for compliance with the Health and Safety (Lift) Regulations in respect of Design and implementation on site and no works are to be undertaken if it is considered that compliance with the LIFT Regulations cannot be achieved.
 7. All dimensions shown in millimetres.

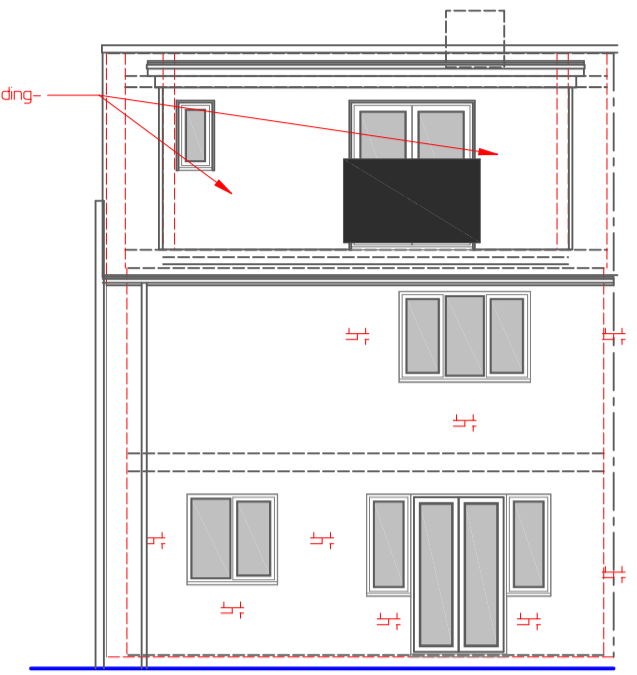


REAR ELEVATION PROPOSED

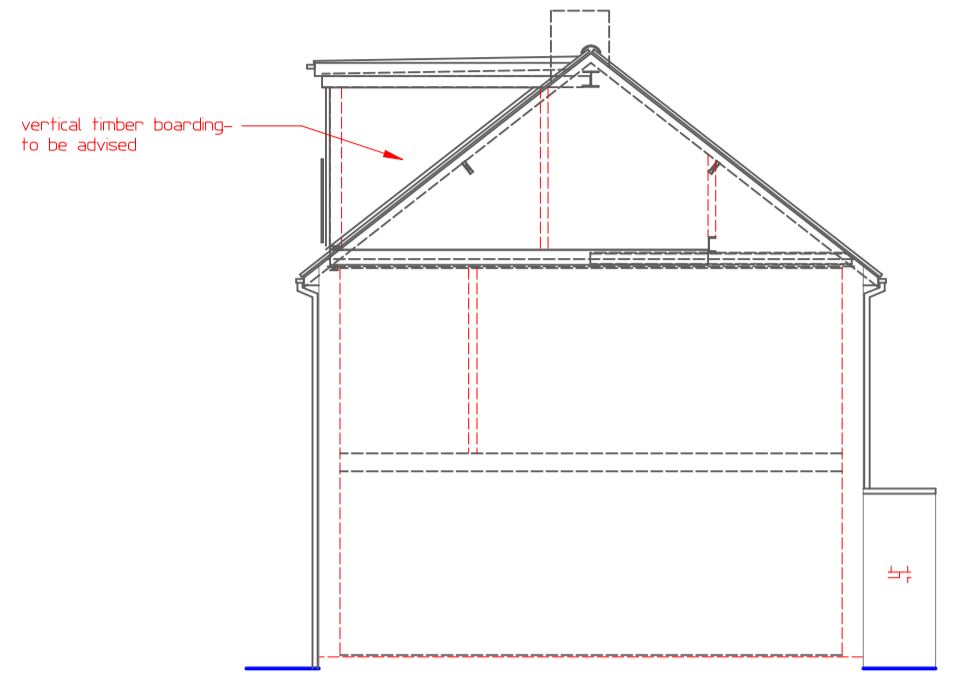


SIDE ELEVATION PROPOSED

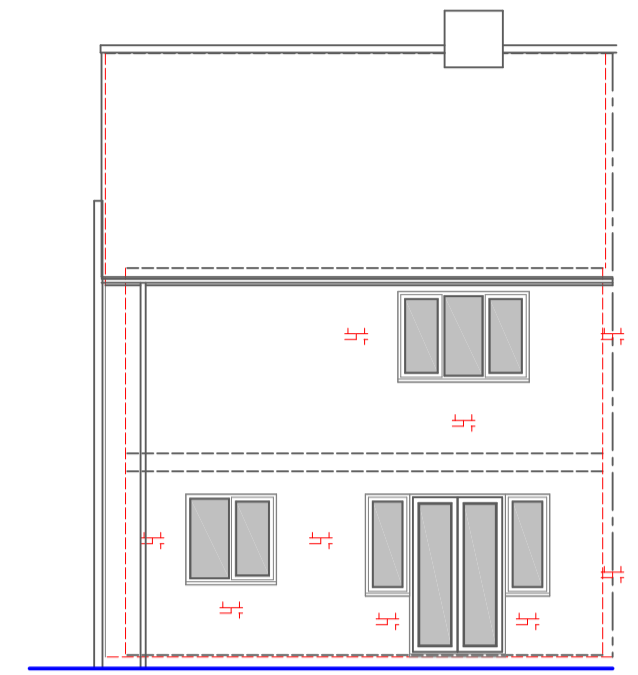


REAR ELEVATION EXISTING

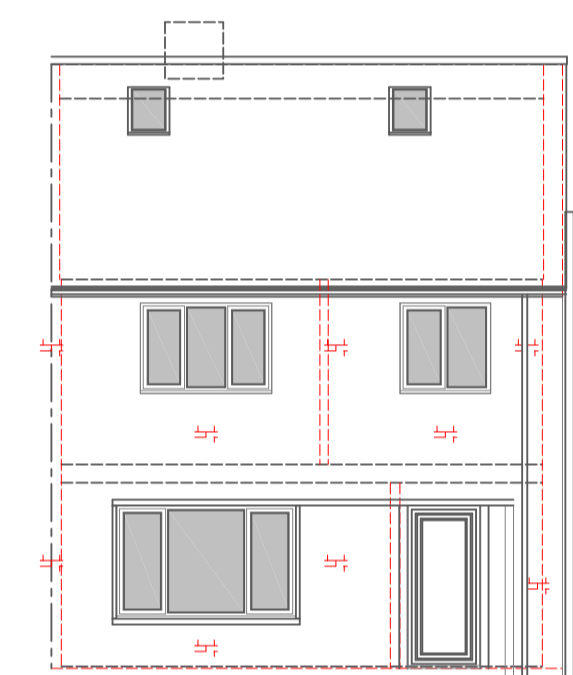


FRONT ELEVATION PROPOSED

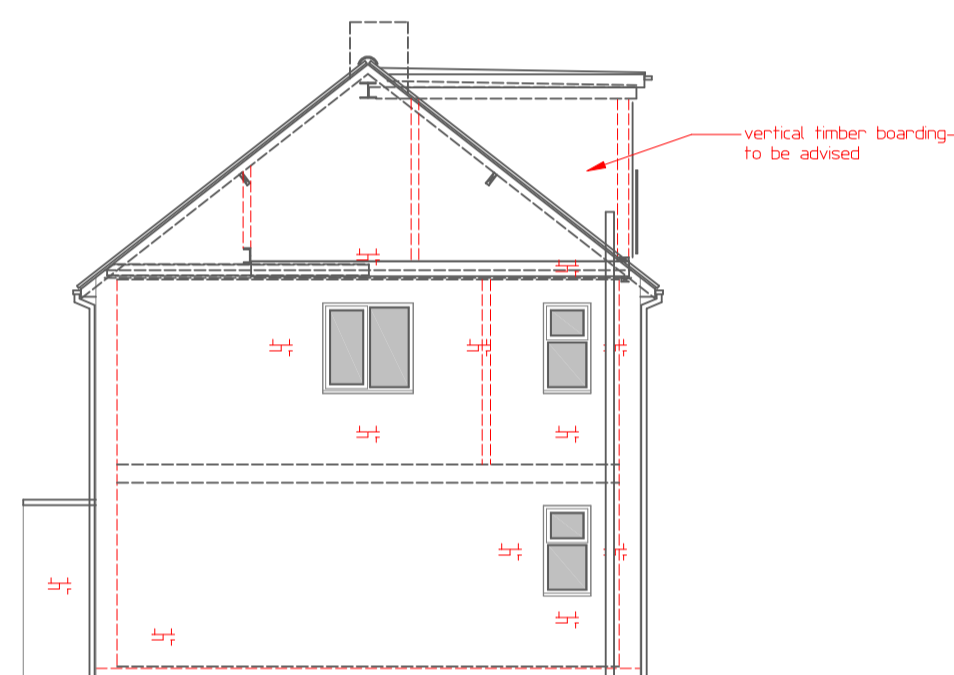


SIDE ELEVATION PROPOSED

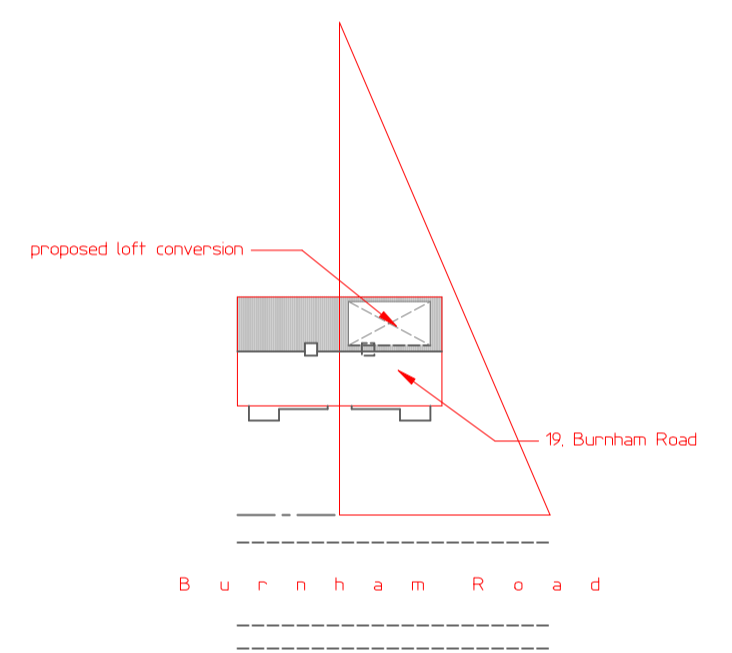


SITE PLAN Scale 1:500

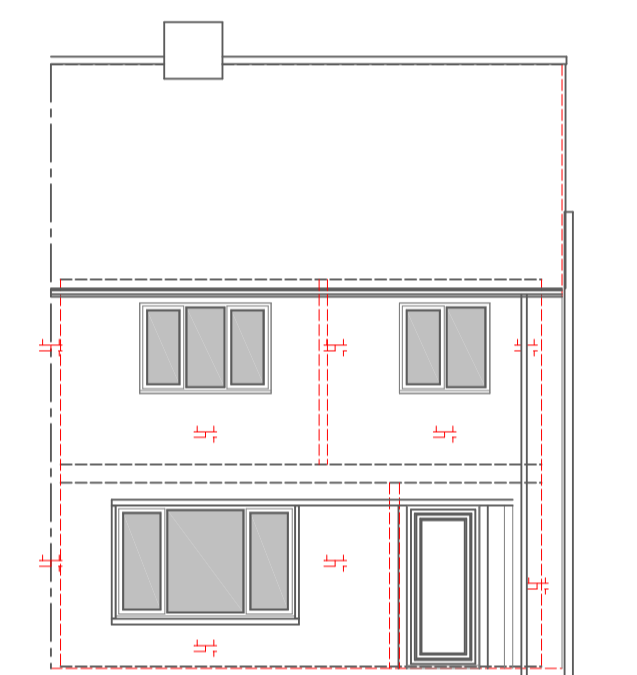


FRONT ELEVATION EXISTING

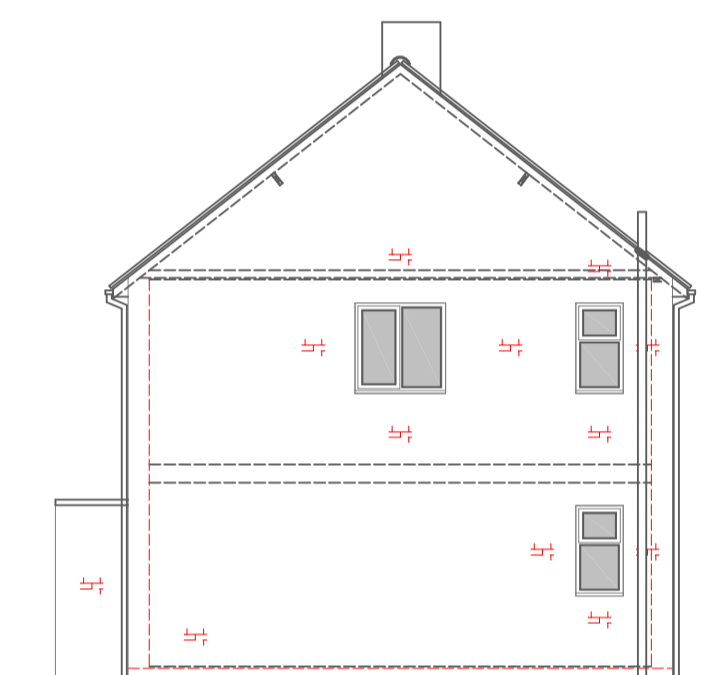


SIDE ELEVATION EXISTING

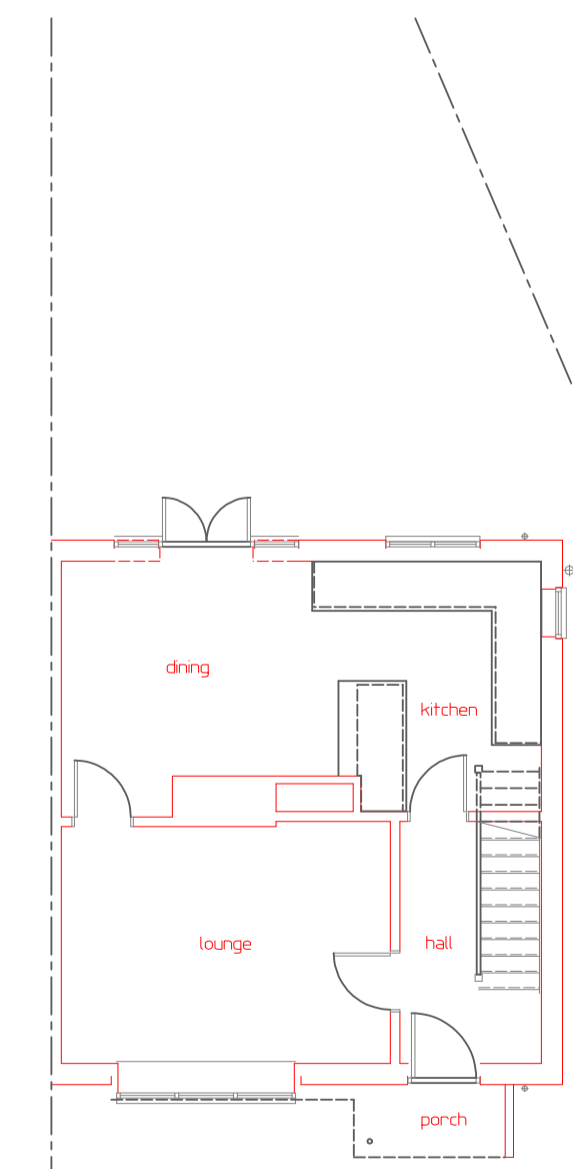


GROUND FLOOR PLAN PROPOSED

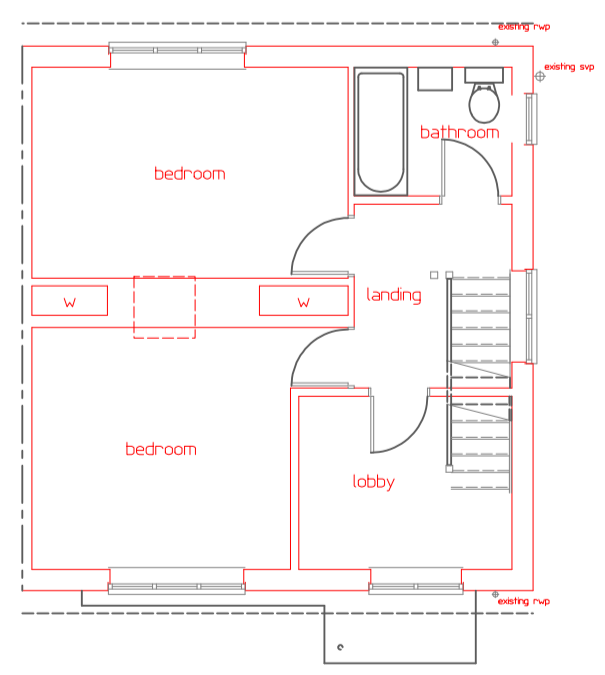


FIRST FLOOR PLAN PROPOSED

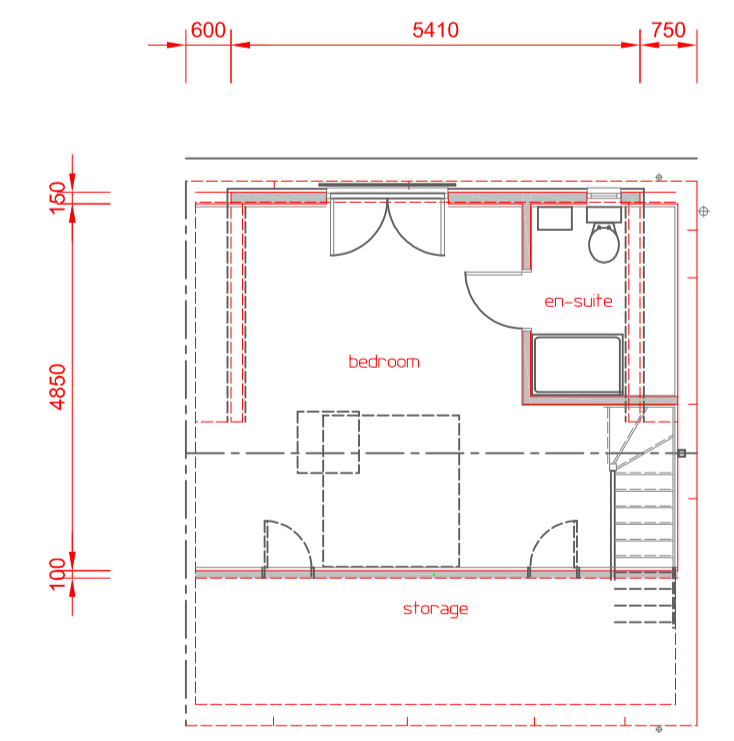


ROOF AREA PLAN PROPOSED

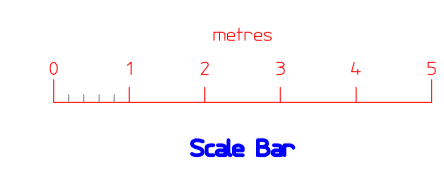


Scale Bar

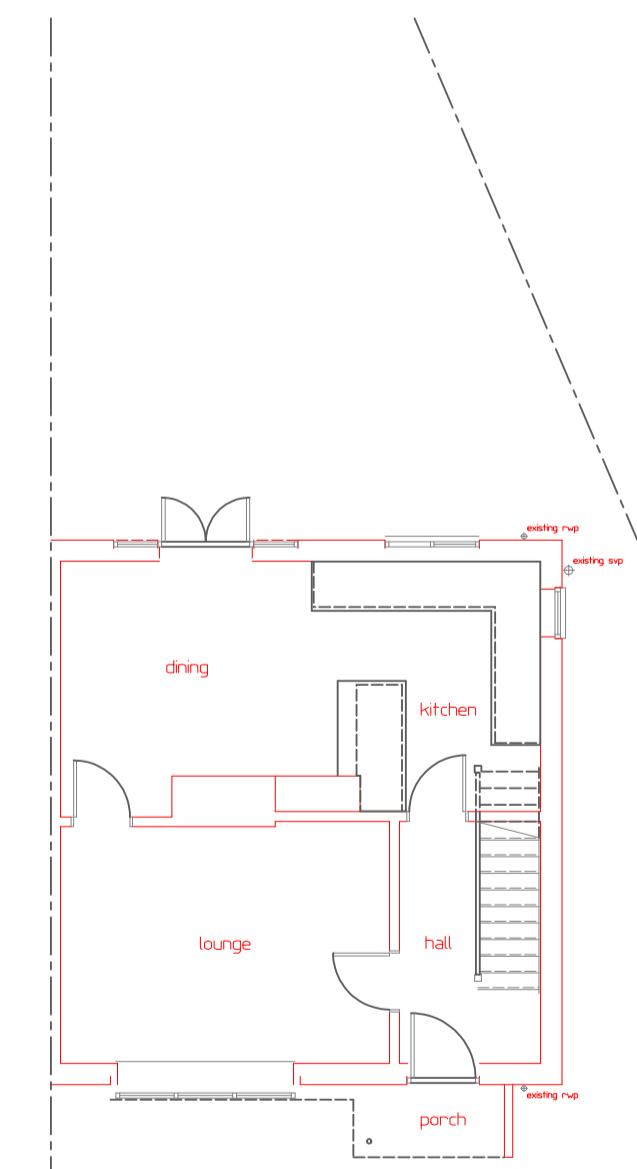

GROUND FLOOR PLAN EXISTING

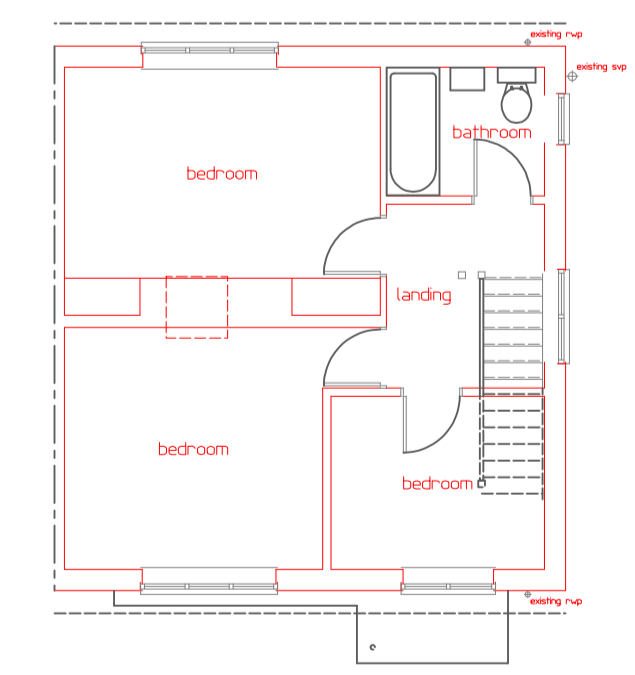

FIRST FLOOR PLAN EXISTING

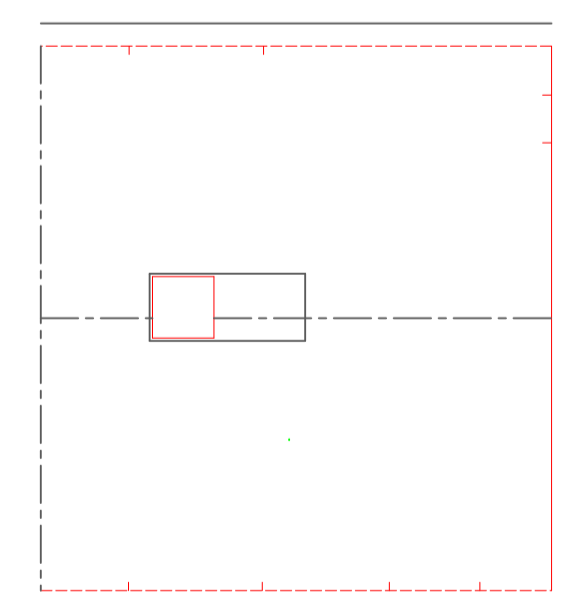

Revision	Date	Remarks

MARTYN COX ASSOCIATES
 Lower Farm Cottage, Upton Road, Upton
 Aylesbury, Bucks. HP17 8UA
 tel.no. 01296 749966 mobile 07590 849989
 e-mail: martin.cox7@btconnect.com

Contract
**LOFT CONVERSION
 19, BURNHAM ROAD
 WESTCOTT**

Client **Mr. and Mrs. N. RICKUS**

Drawing Title
**FLOOR PLANS AND ELEVATIONS
 PROPOSED AND EXISTING**
 212,20sqm
 (236,5sqft)

Scale 1:100 Date February 24 Drawn mc
 Dwg. No. 2405-p/01 Rev.