




GENERAL NOTES
Dimensions to be checked on site before commencing work. Any discrepancies shall be reported to the architect immediately.
Do not scale from these drawings except for planning purposes. Use figured dimensions only.
ACCOMPANYING DOCUMENTATION
All details shown on Helyer Davies Architects drawings are to be read in conjunction with the project specification and other consultants drawings and details.

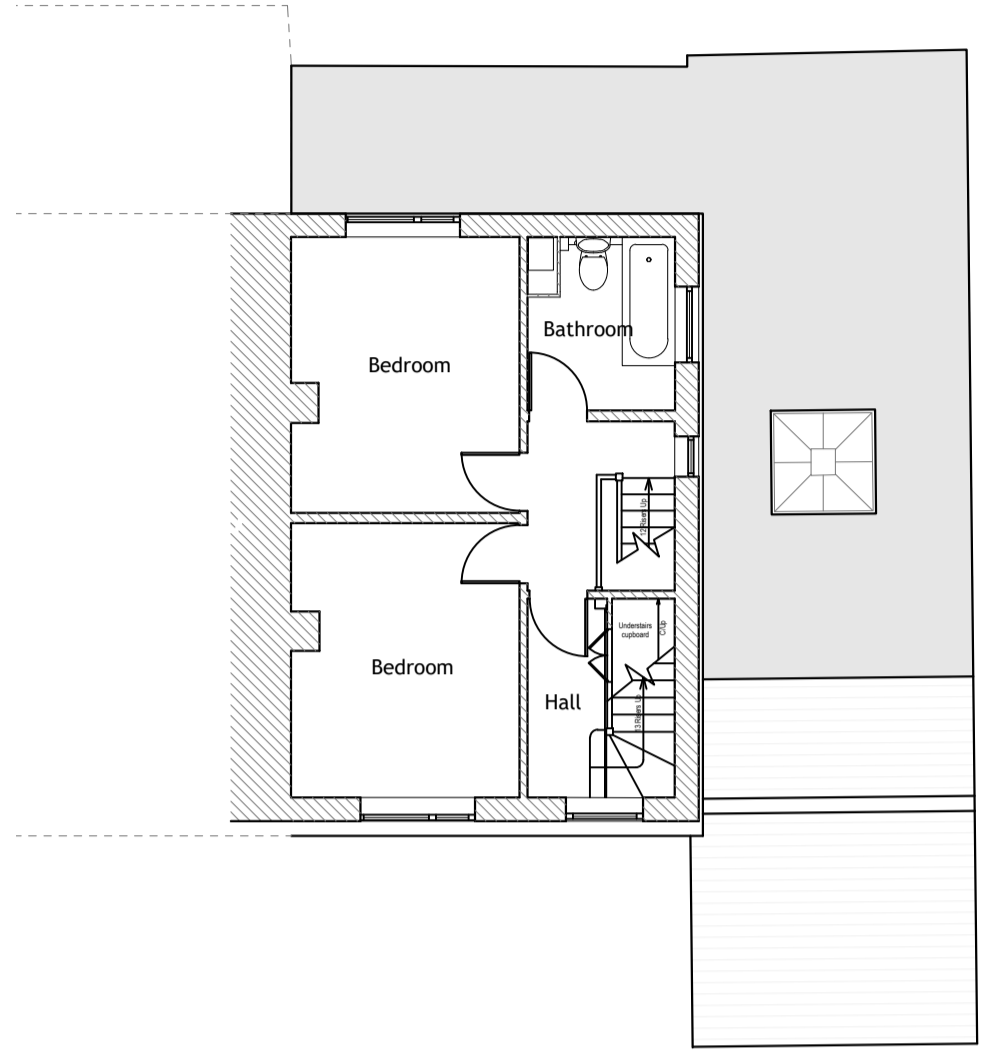


FIRST FLOOR PLAN
1:100

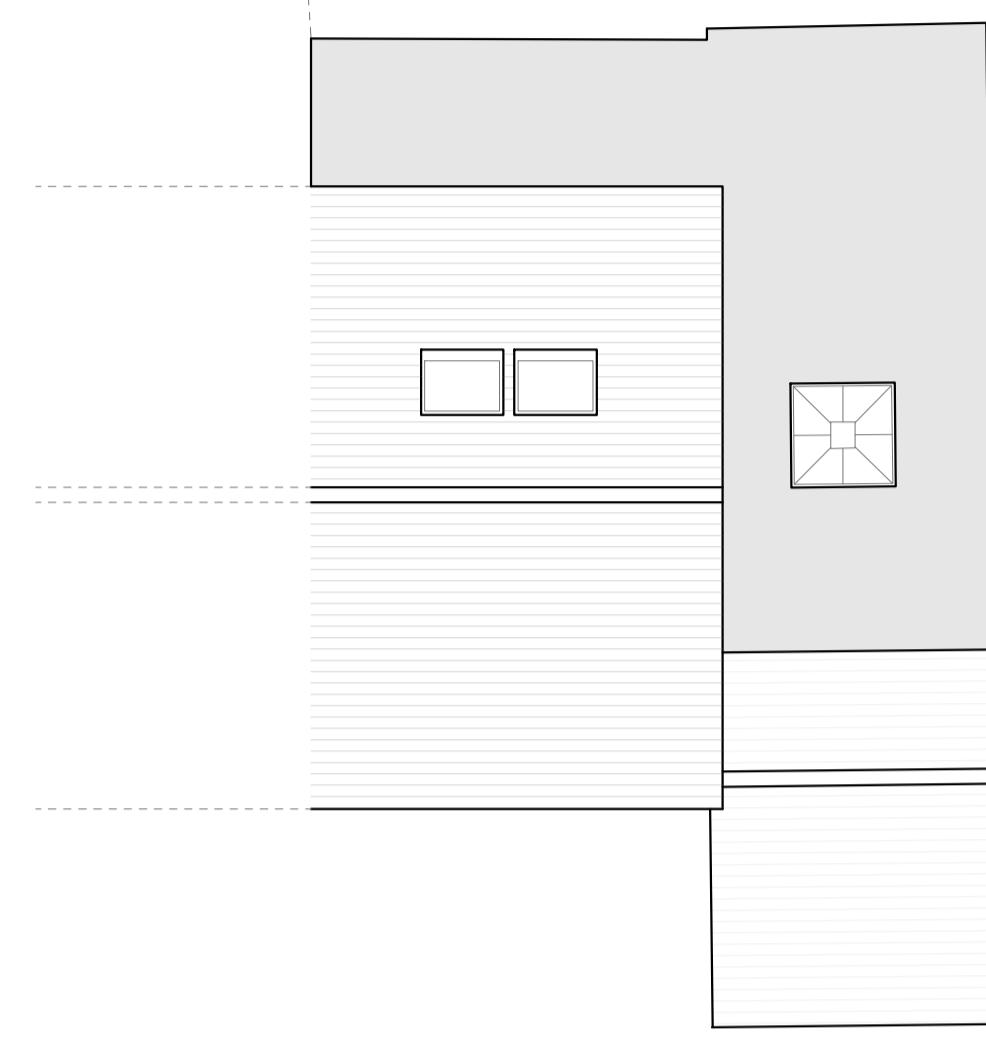


ROOF PLAN
1:100

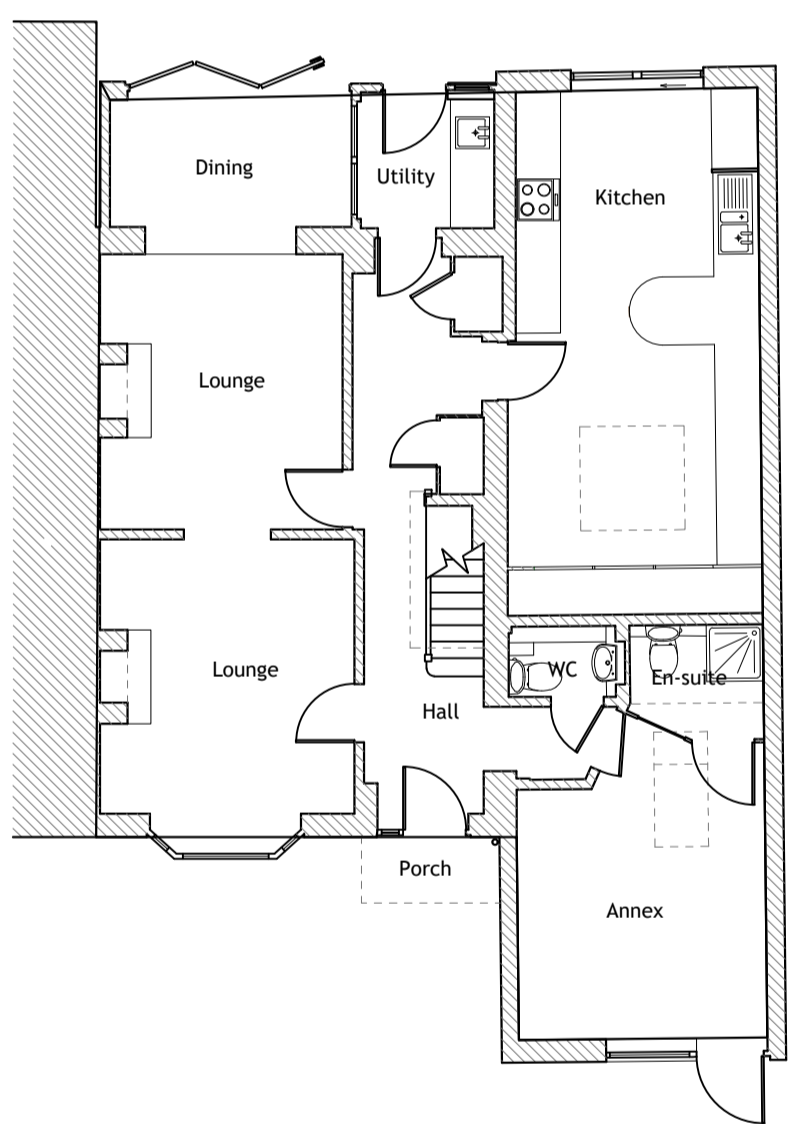




GROUND FLOOR PLAN
1:100

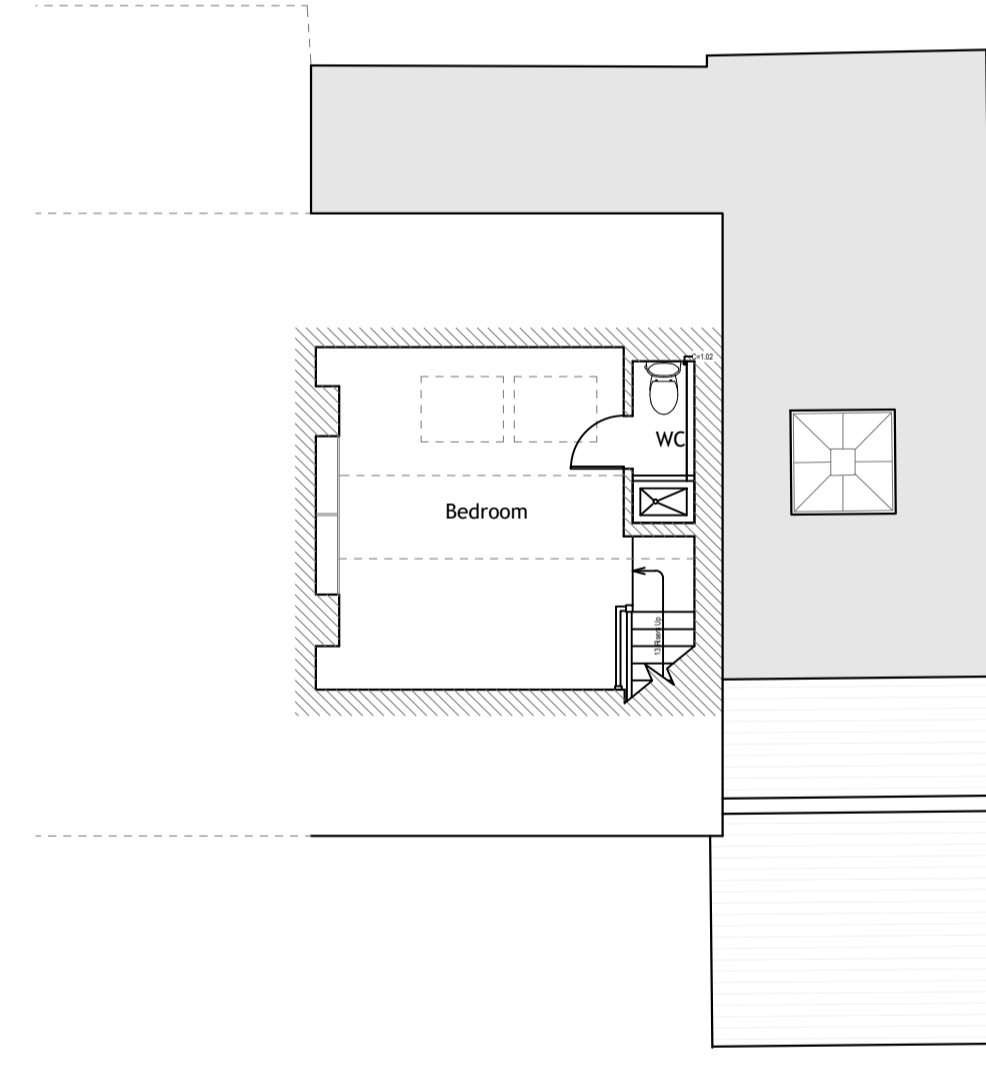


SECOND FLOOR PLAN
1:100

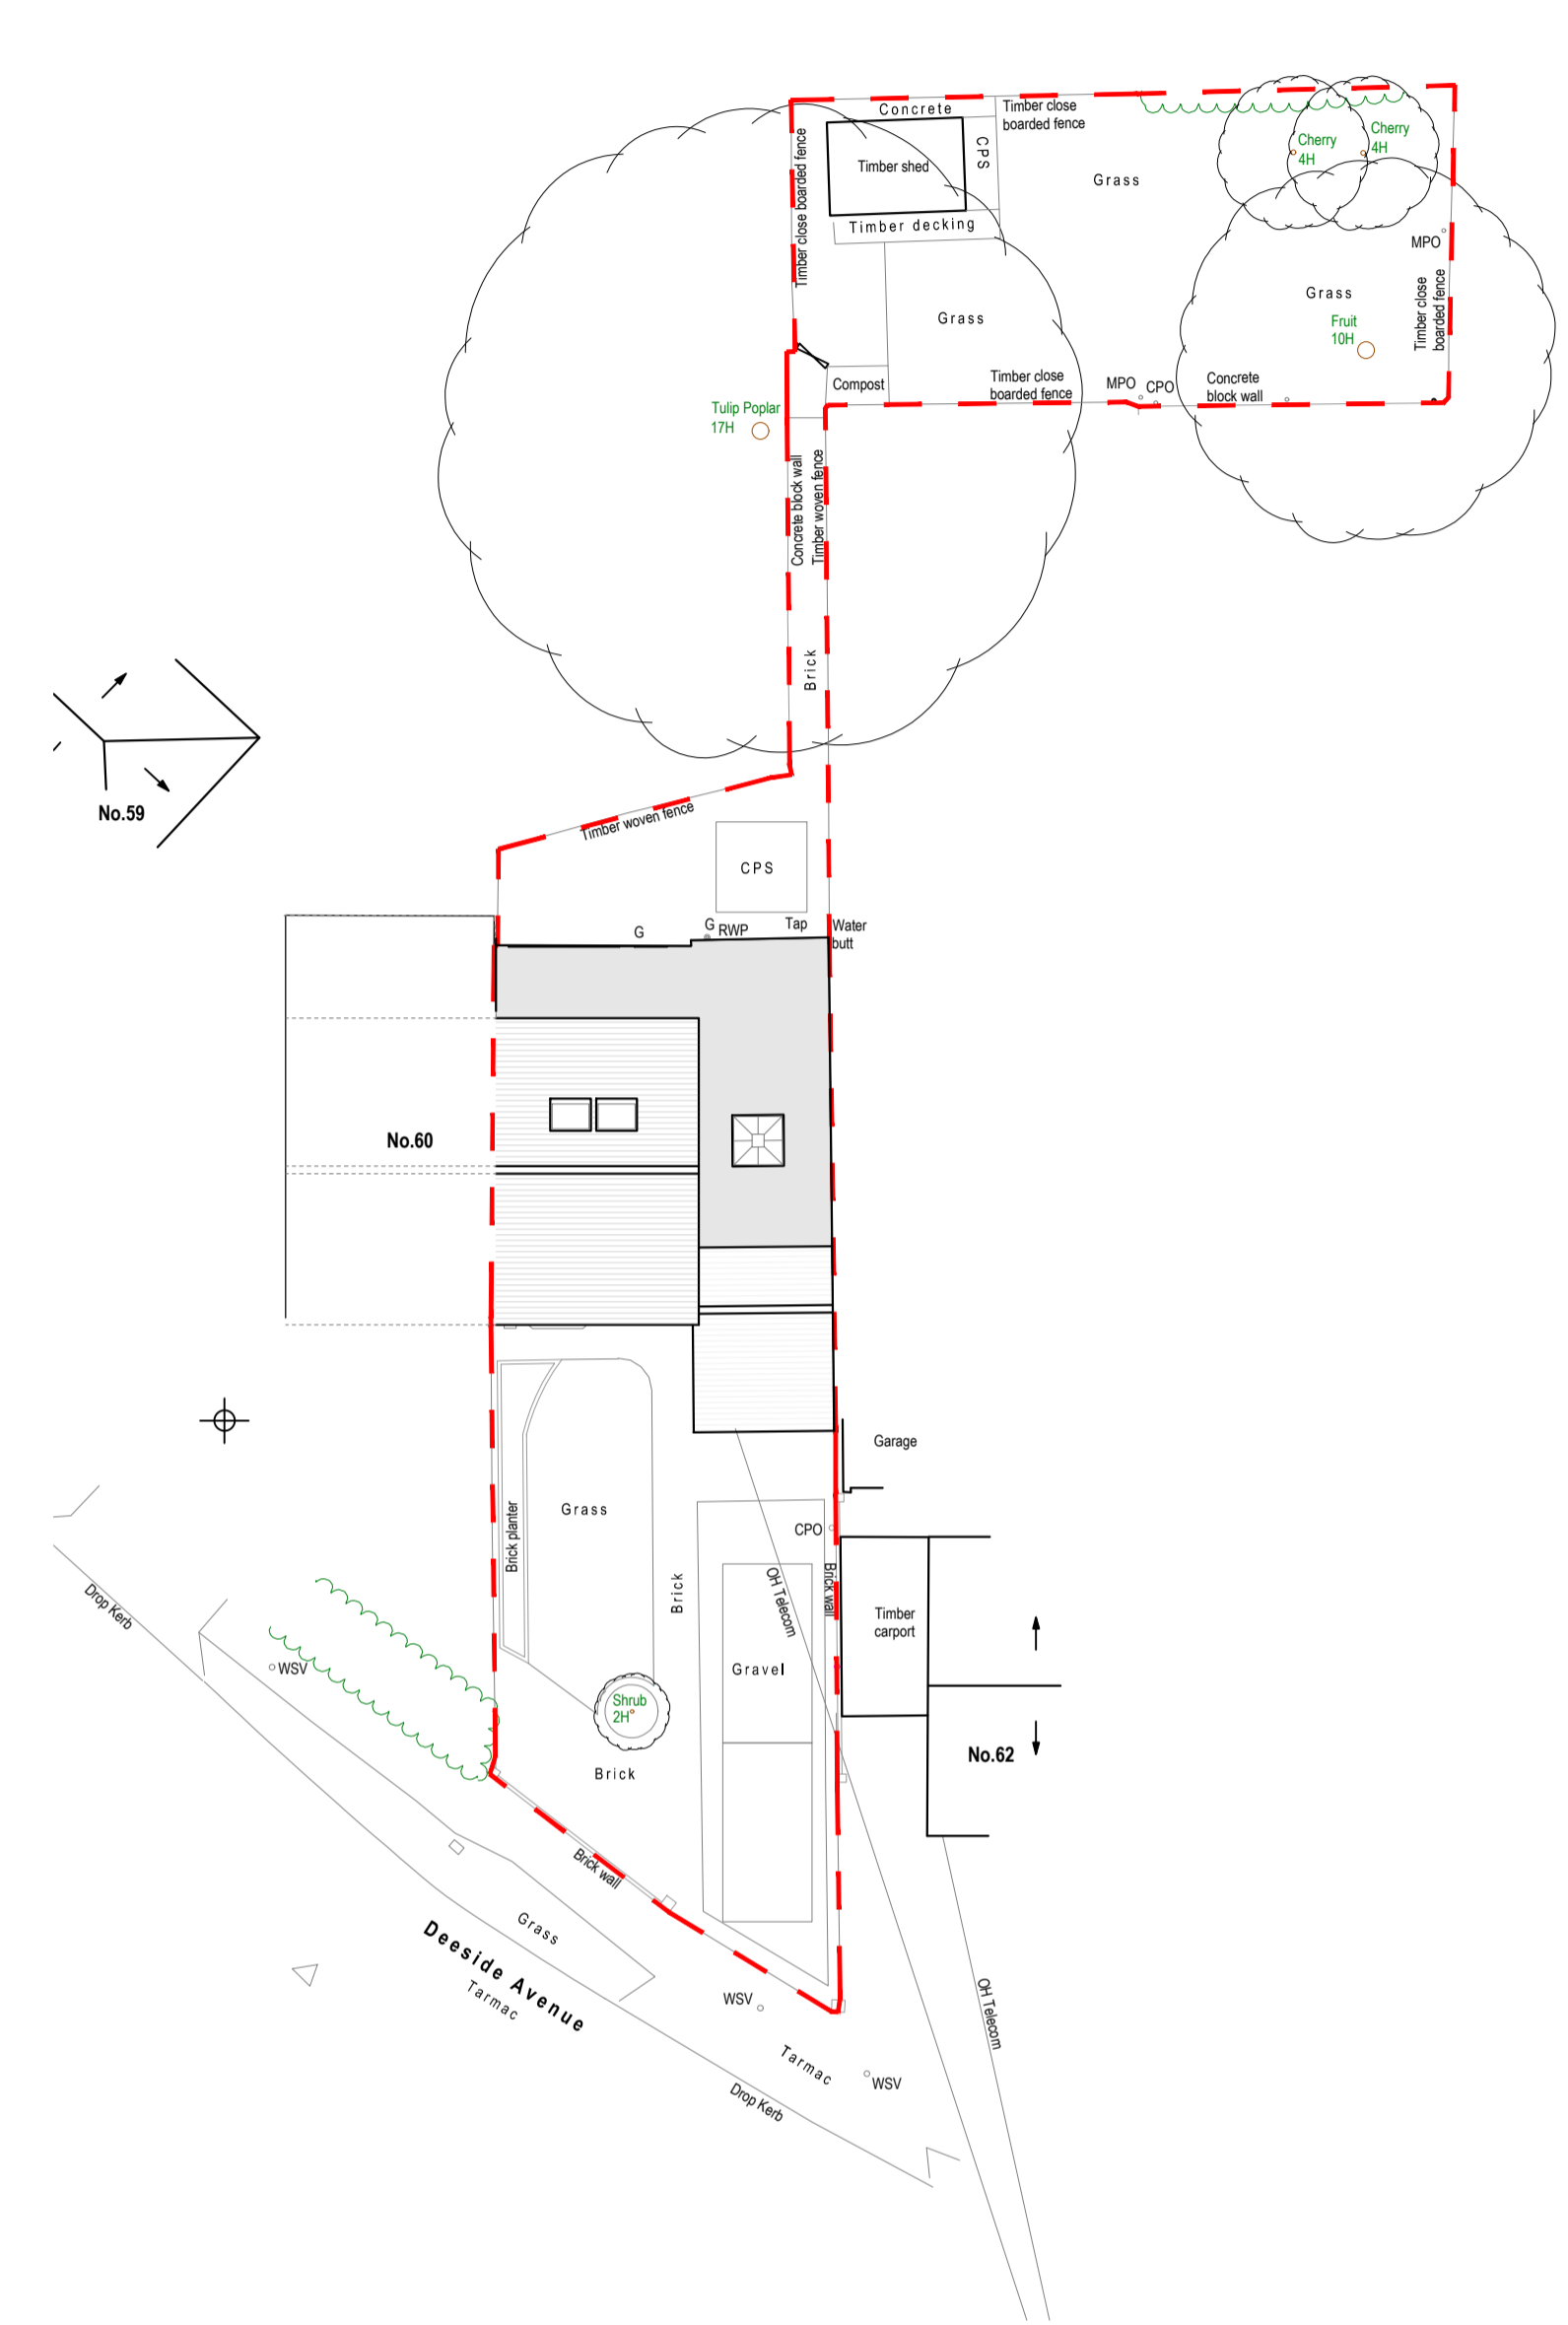



SITE PLAN
1:100

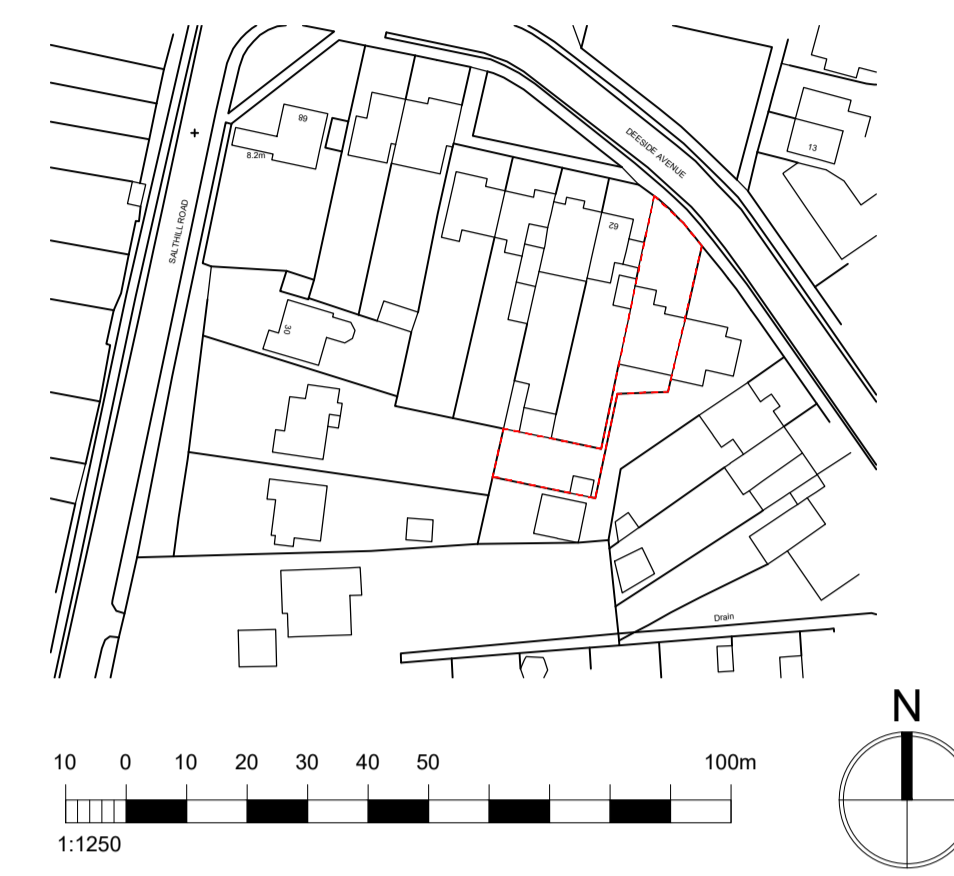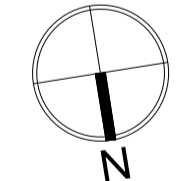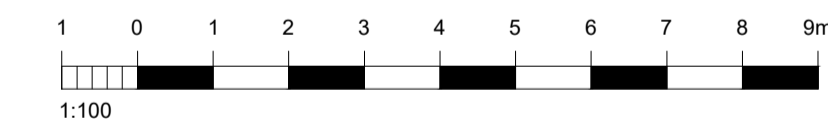


LOCATION PLAN
1:1250
Ordnance Survey (c) Crown Copyright 2024. All rights reserved. Licence number 100022432

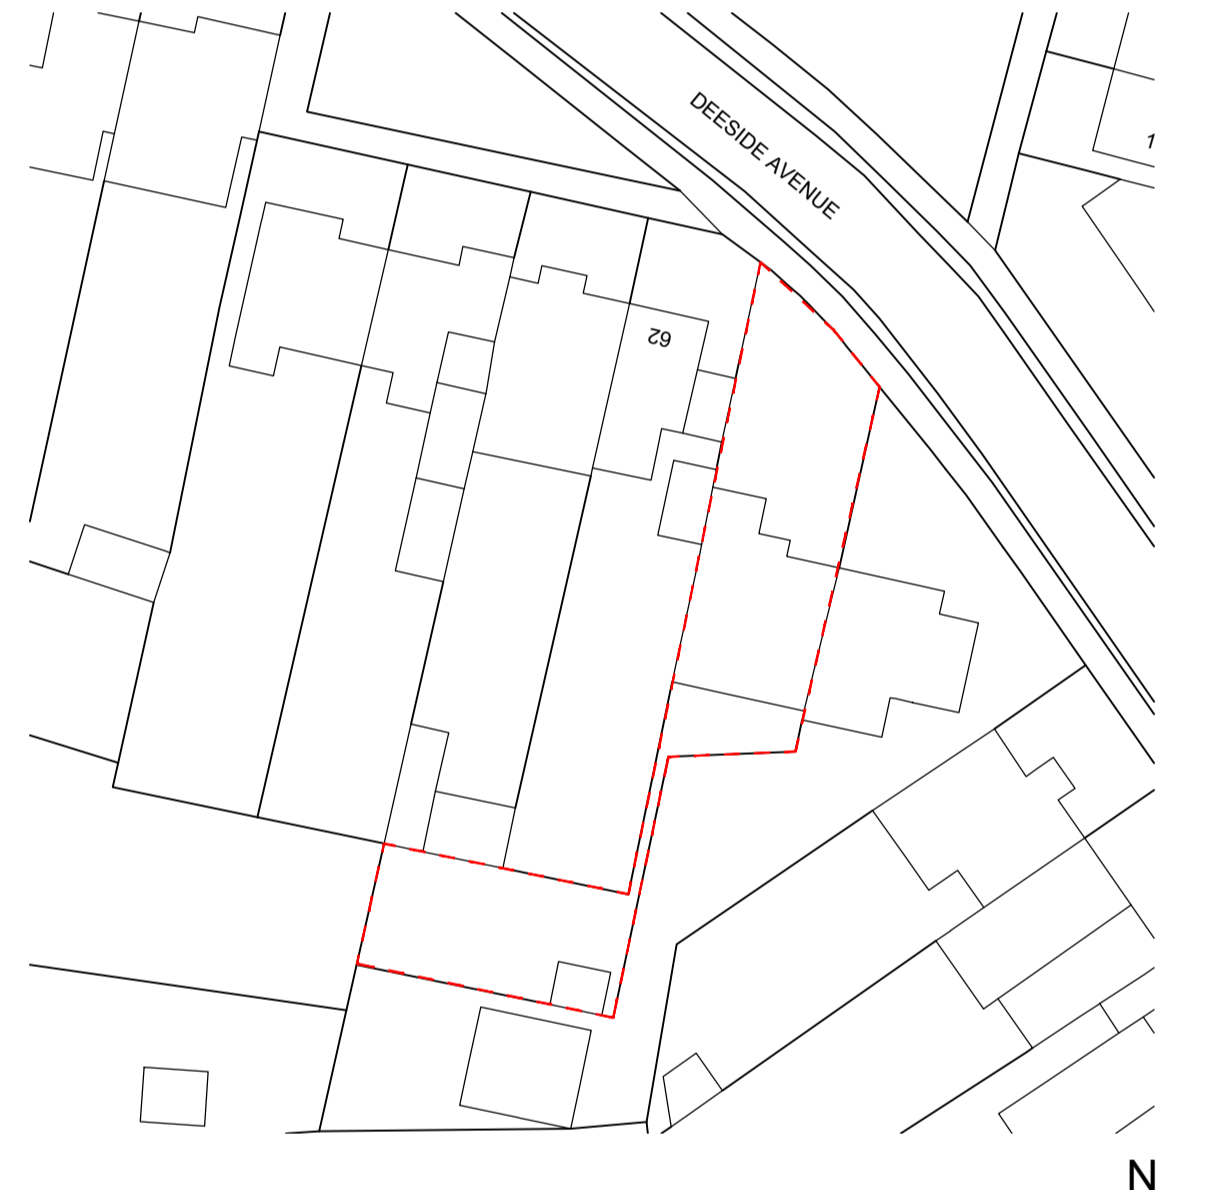

BLOCK PLAN
1:500
Ordnance Survey (c) Crown Copyright 2024. All rights reserved. Licence number 100022432

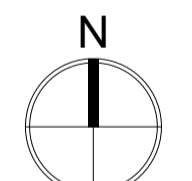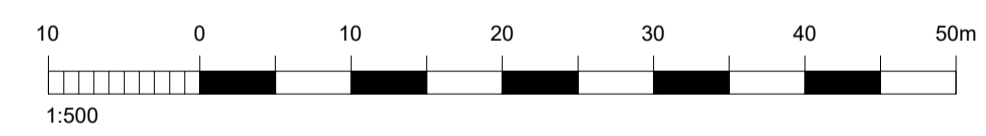


FRONT ELEVATION
[NORTH] 1:100

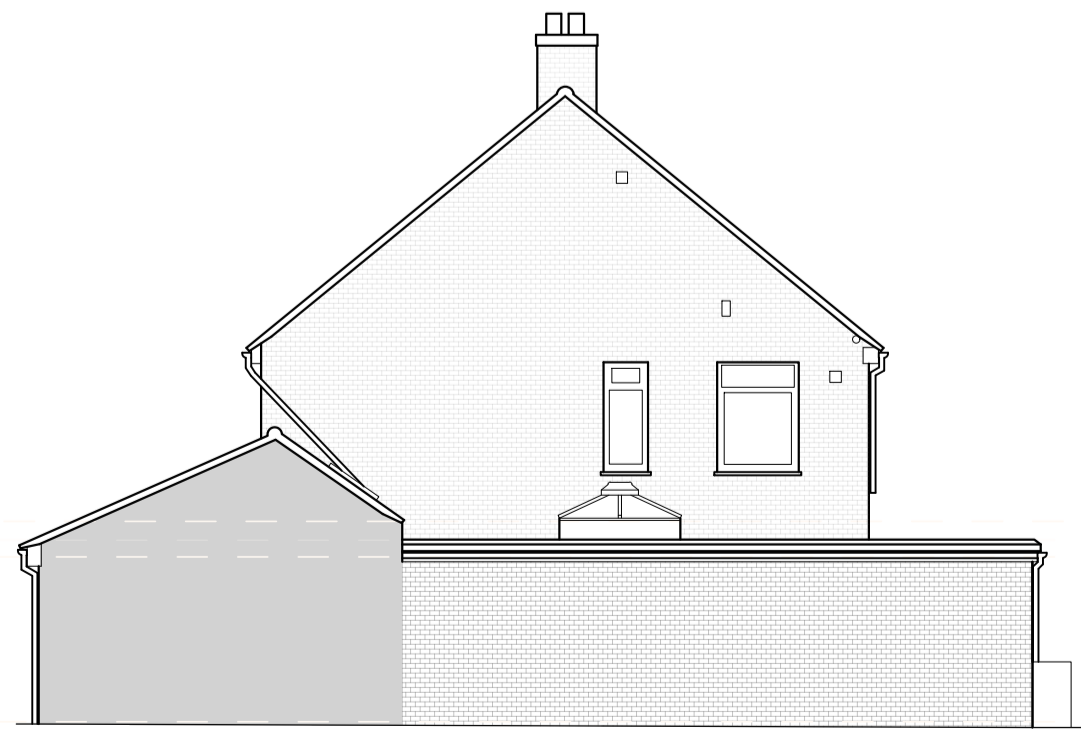

SIDE ELEVATION
[WEST] 1:100



REAR ELEVATION
[SOUTH] 1:100

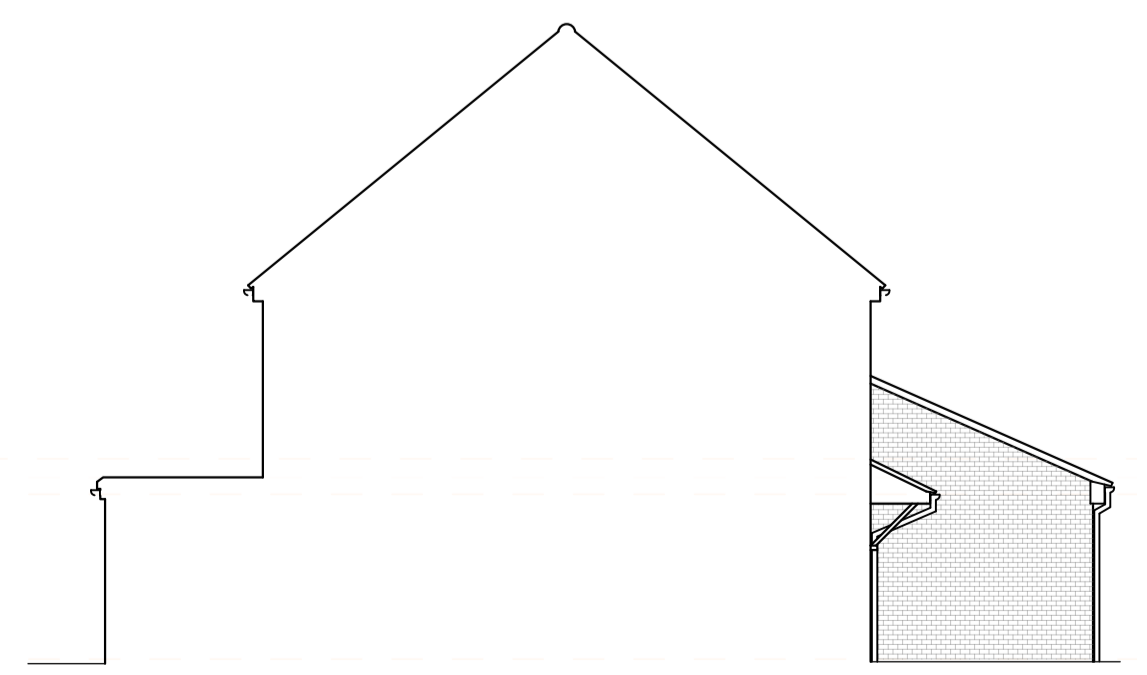

SIDE ELEVATION
[EAST] 1:100

REV	DATE	AMENDMENT	DRAWN
C	12.02.24	Planning Issue	MA
B	09.02.24	Draft Planning Issue	MA
A	02.02.24	Draft Concept	MA

Helyer Davies Architects
www.hdarchitects.co.uk
mail@hdarchitects.co.uk
01243 370 715
Unit 1 The Old Flour Mill · Queen St
Emsworth · PO10 7BT

PROJECT
61 Deeside Ave,
Fishbourne, PO19 3QG

DRAWING Existing Plans & Elevations
SCALE As noted @A1

DATE	DRAWN
Feb-24	MA
DRAWING No.	REV
23129 - 01.	C