




GENERAL NOTES
 Dimensions to be checked on site before commencing work. Any discrepancies shall be reported to the architect immediately.
 Do not scale from these drawings except for planning purposes. Use figured dimensions only.
ACCOMPANYING DOCUMENTATION
 All details shown on Helyer Davies Architects drawings are to be read in conjunction with the project specification and other consultants drawings and details.

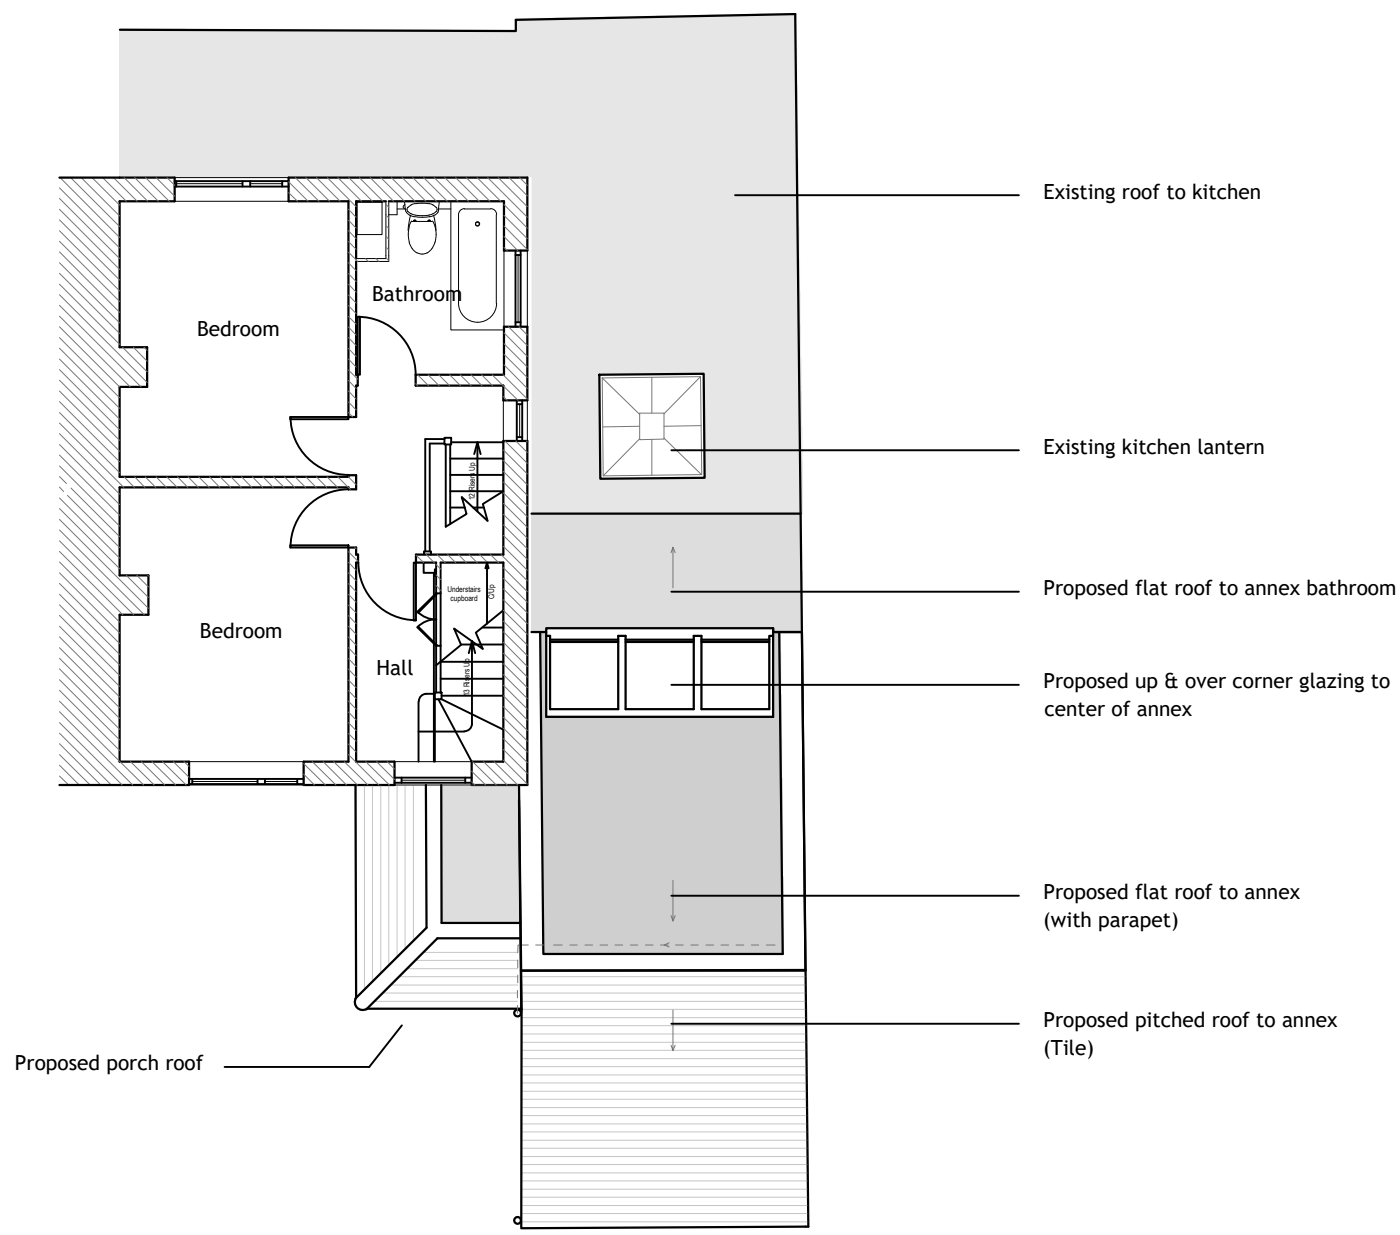


First Floor Plan
1:100

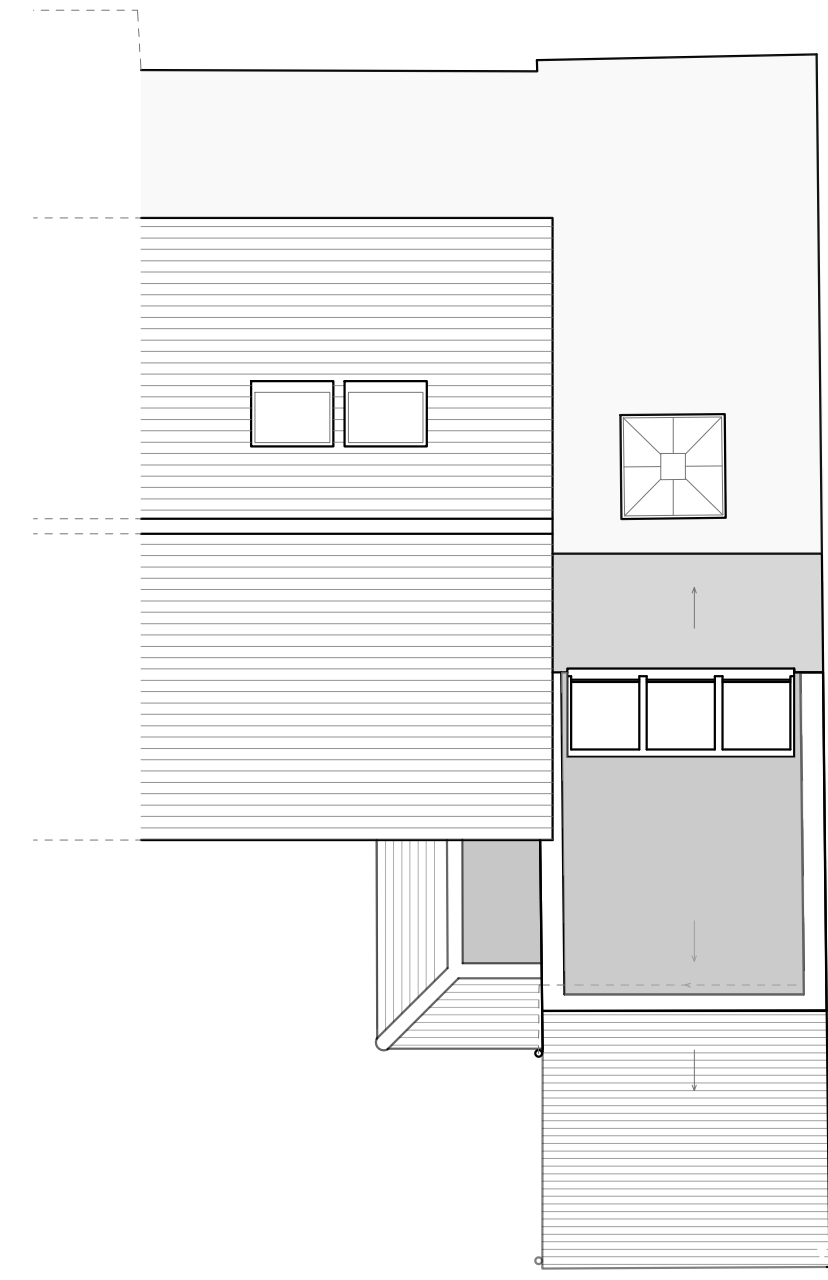


Roof Floor Plan
1:100

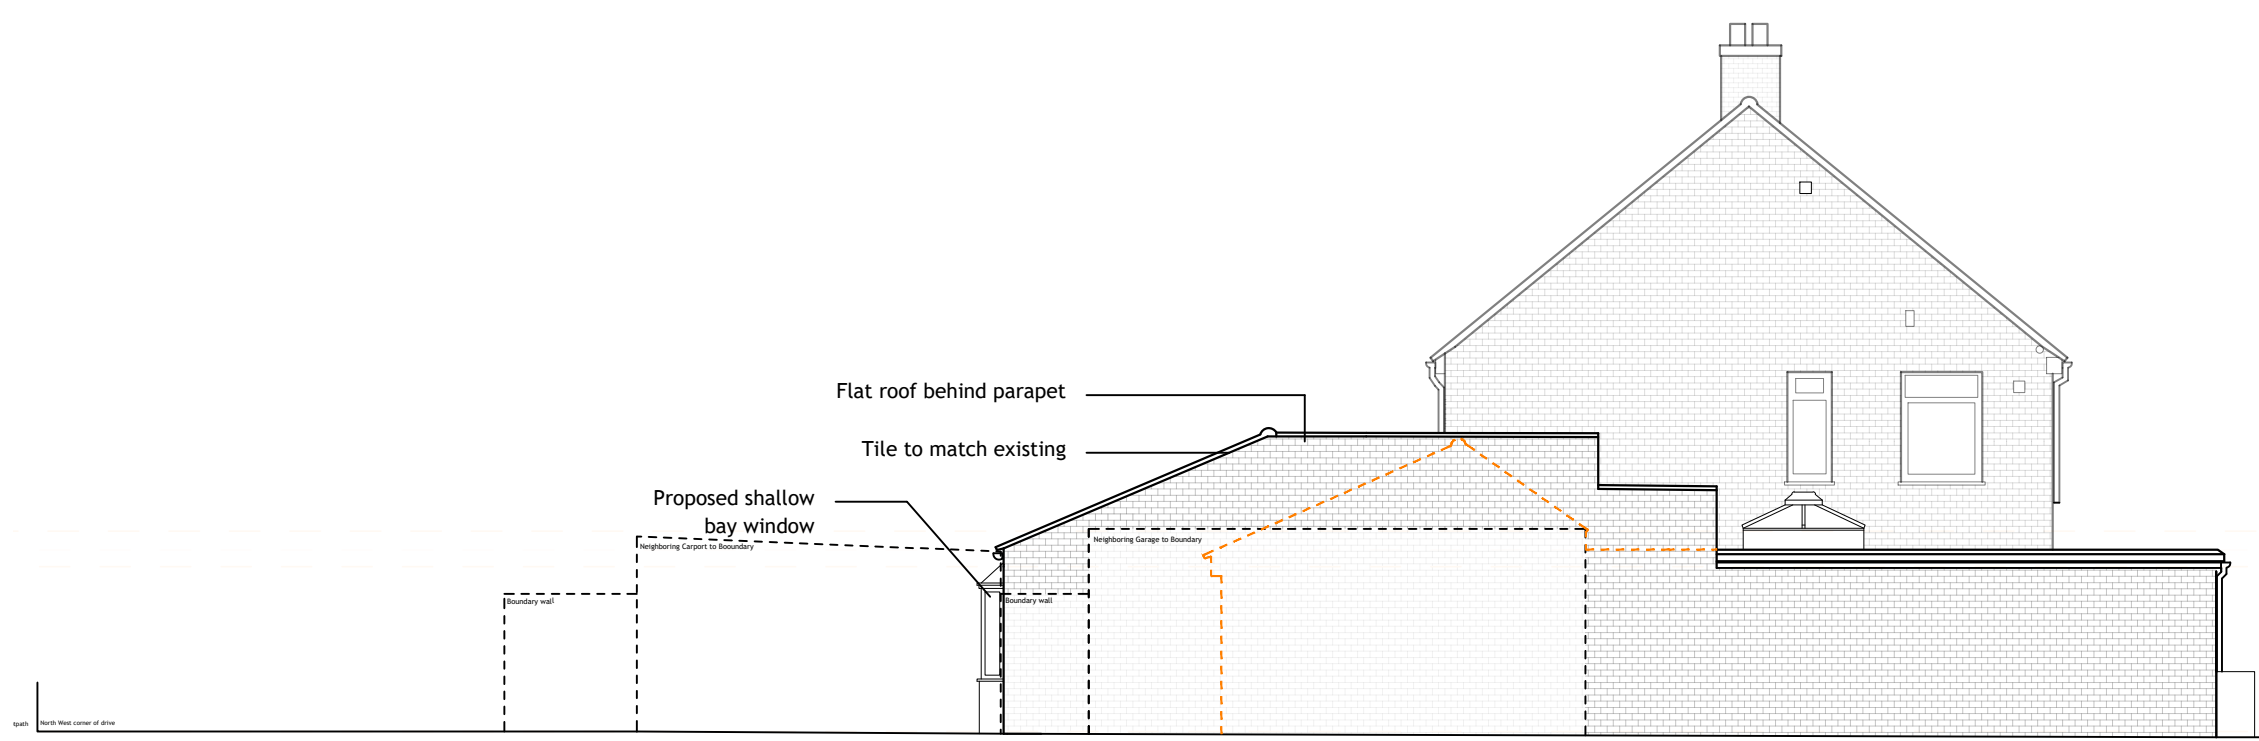


Side Elevation
[WEST] 1:100

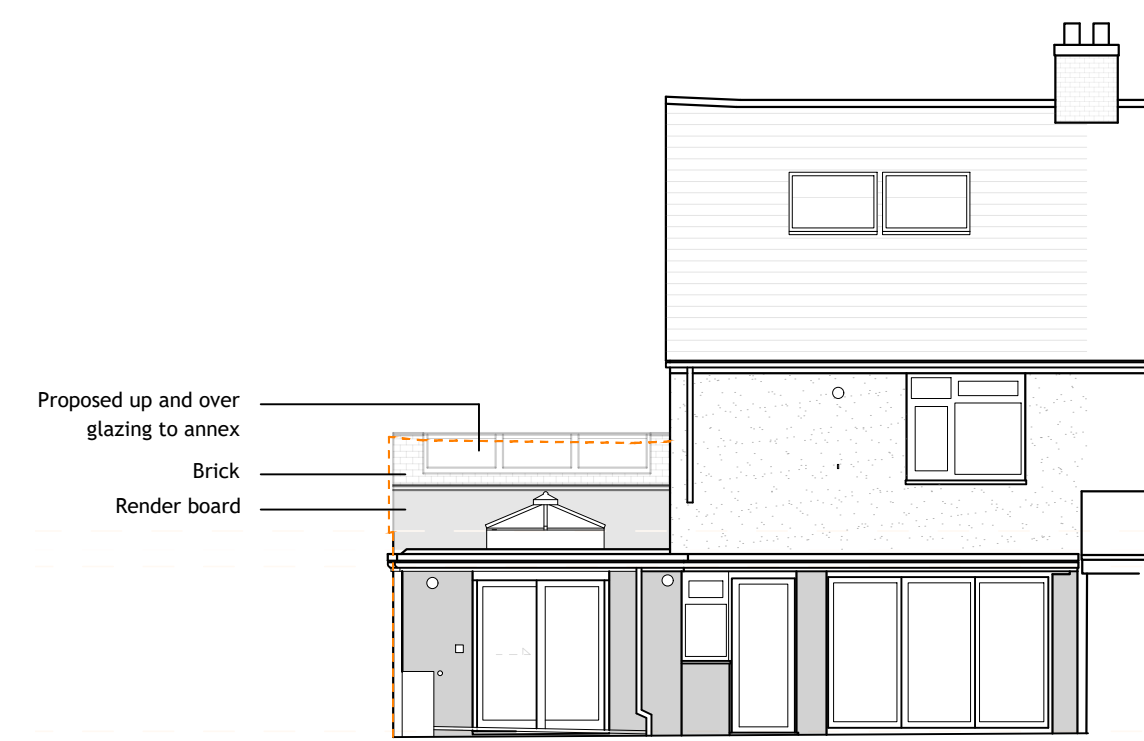


Rear Elevation
[SOUTH] 1:100

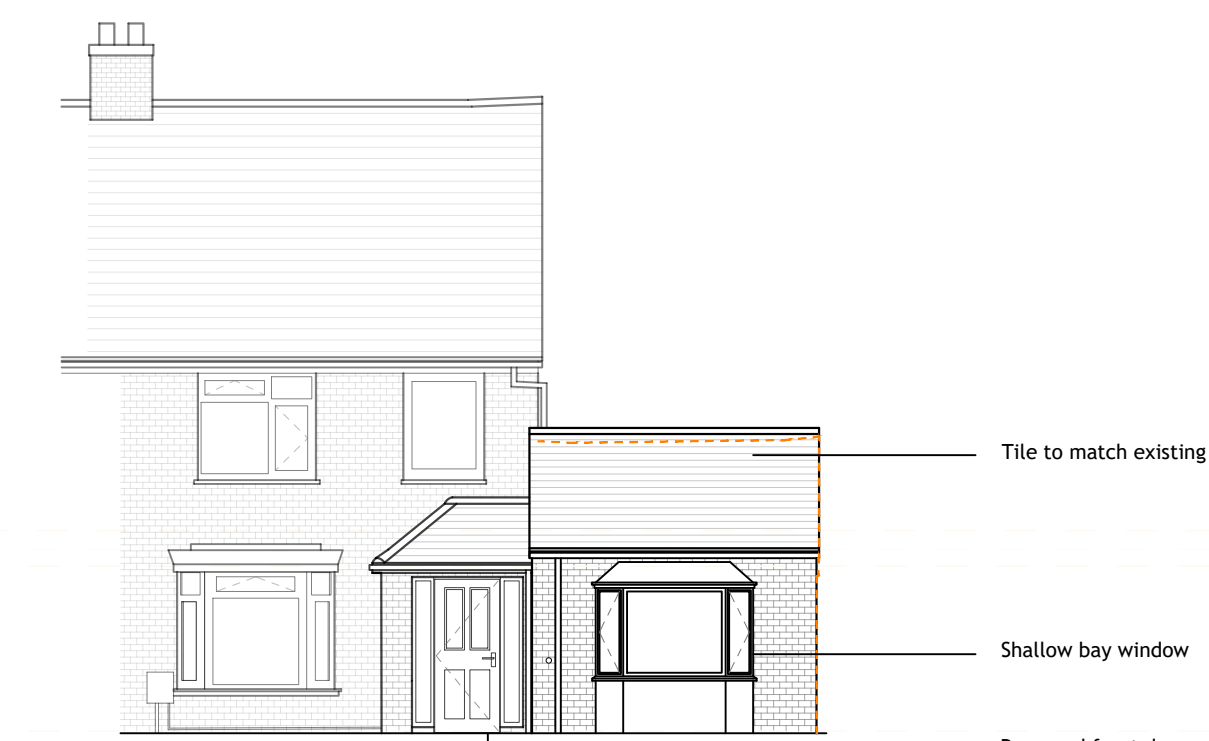


Front Elevation
[NORTH] 1:100

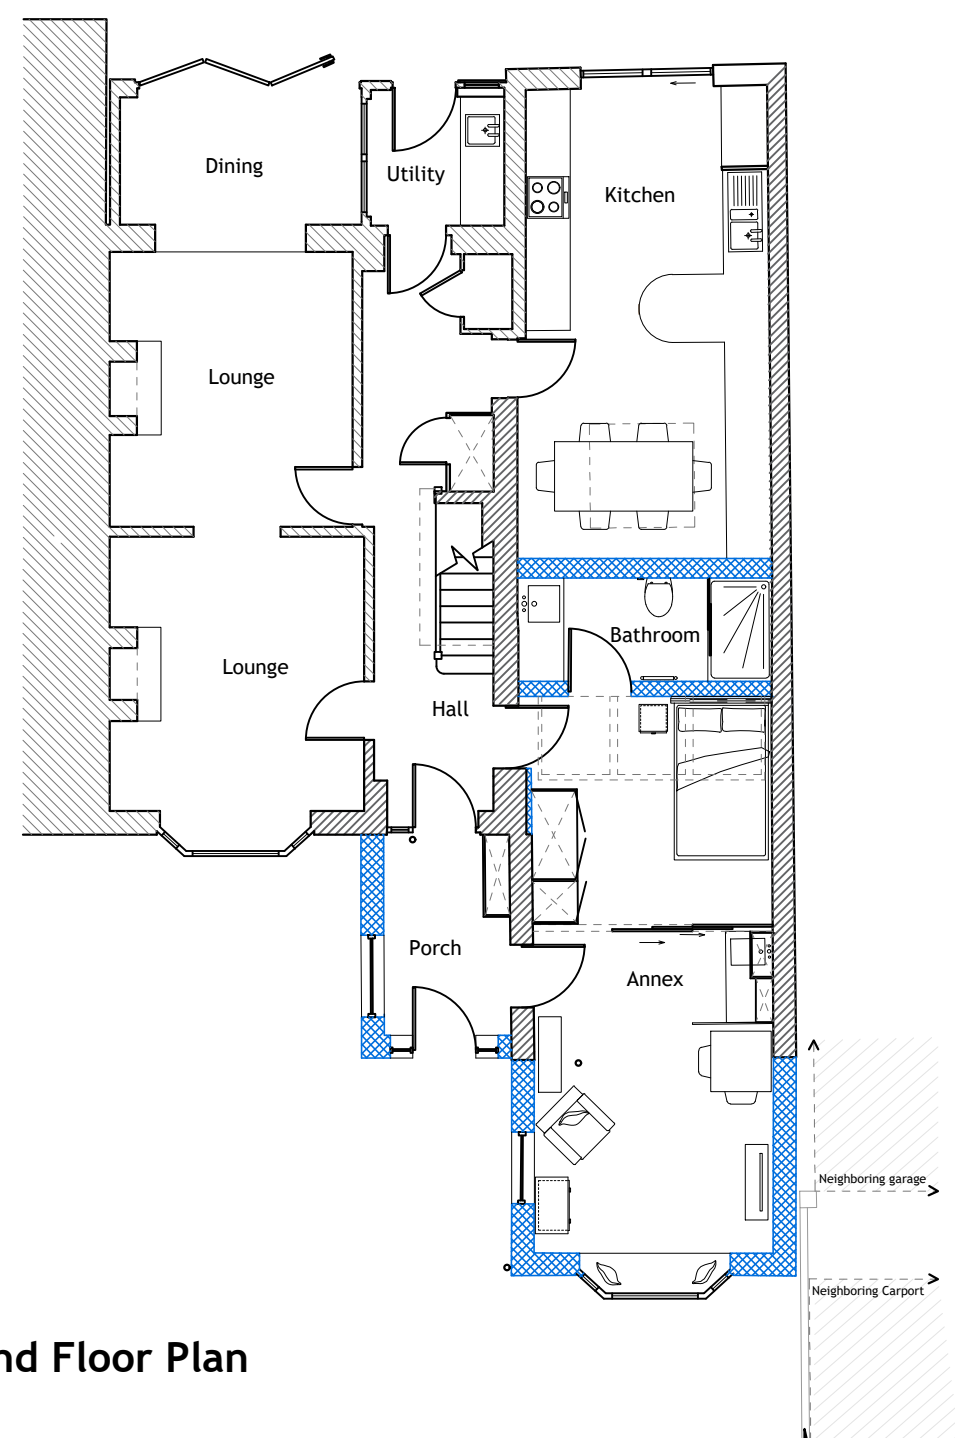




Ground Floor Plan
1:100

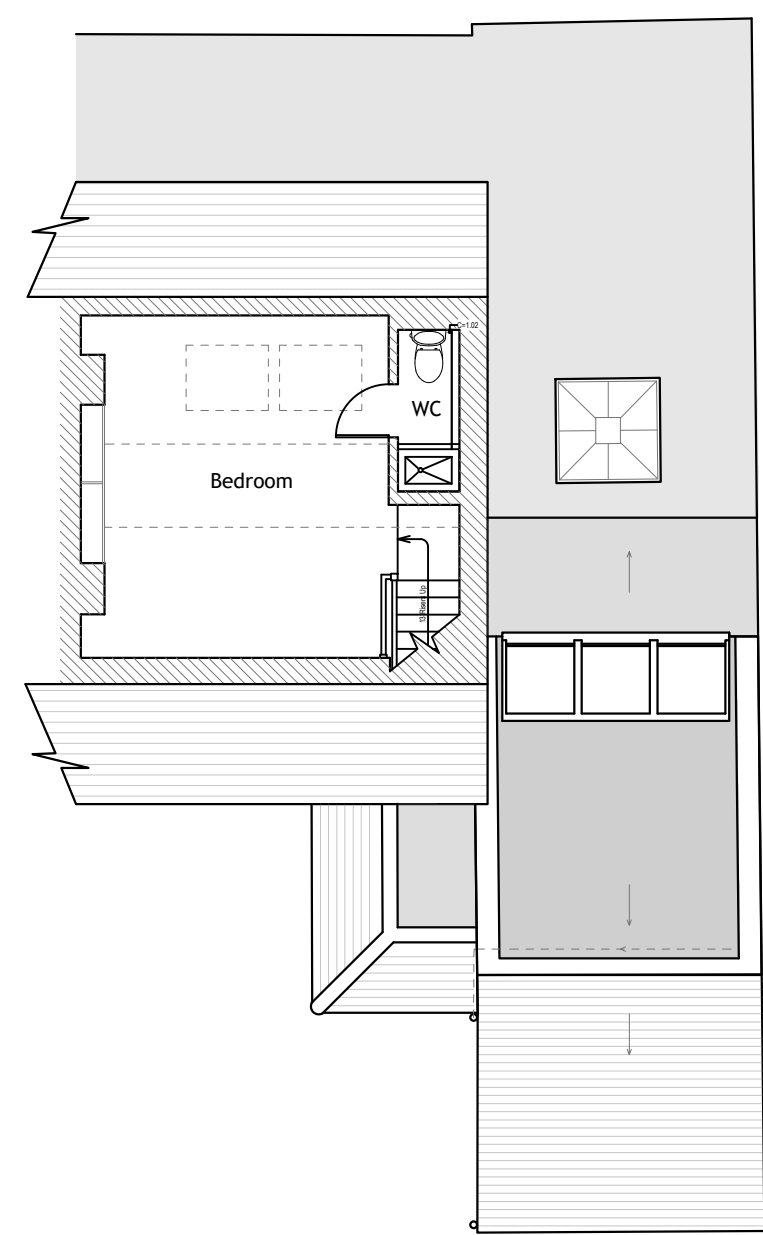

Second Floor Plan
1:100

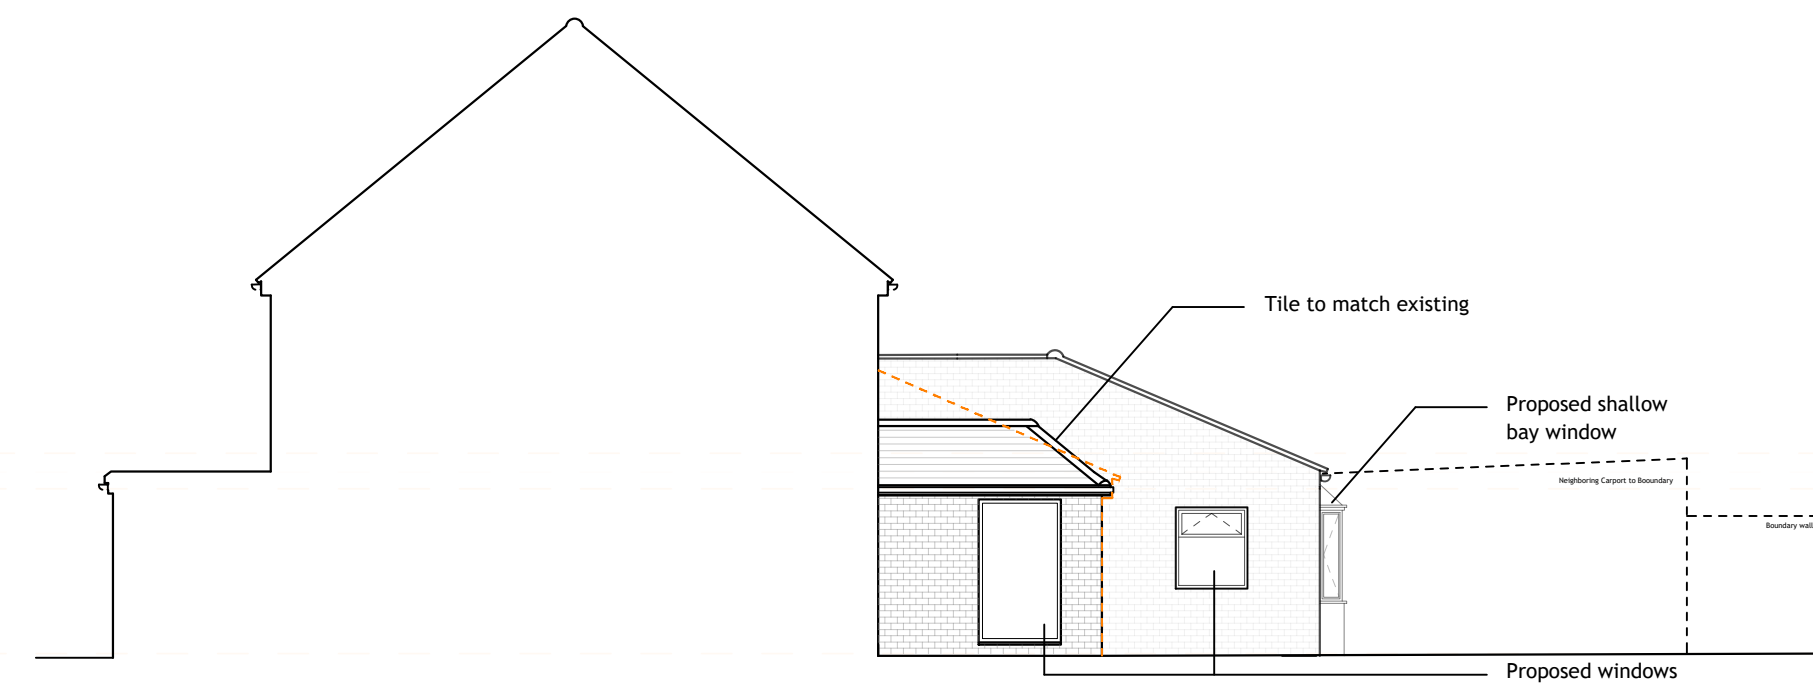

Side Elevation
[EAST] 1:100

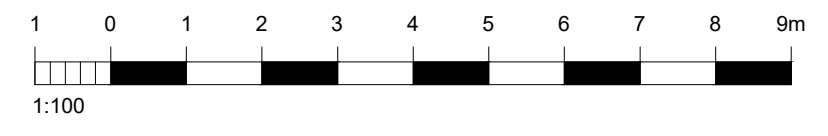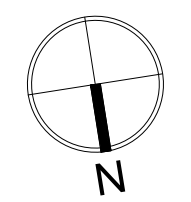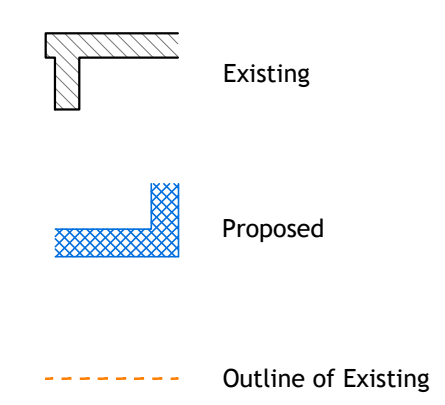

REV	DATE	AMENDMENT	DRAWN
C	12.02.24	Planning Issue	MA
B	09.02.24	Draft Planning Issue	MA
A	02.02.24	Draft Concept	MA

Helyer Davies Architects
 www.hdarchitects.co.uk
 mail@hdarchitects.co.uk
 01243 370 715
 Unit 1 The Old Flour Mill · Queen St
 Emsworth · PO10 7BT

PROJECT
 61 Deeside Ave
 Fishbourne, PO19 3QG

DRAWING Proposed Plans & Elevations
SCALE As noted @A1

DATE	DRAWN
Feb-24	MA
DRAWING No.	REV
23129 - 03.	C