



Application site boundary
Existing walls

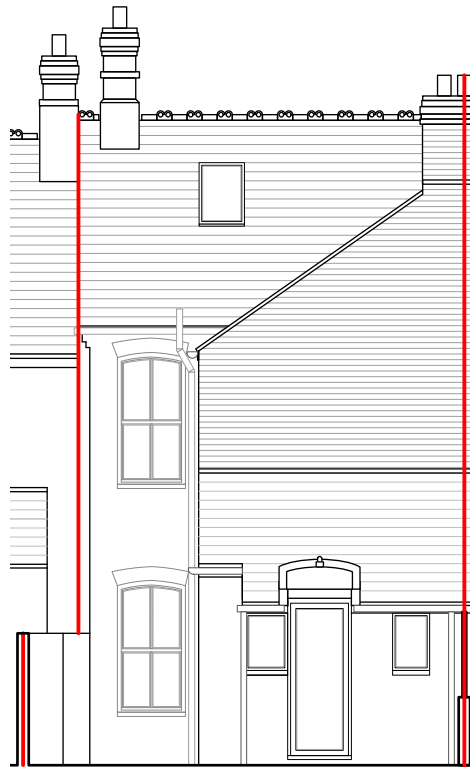


North East Elevation



South East Elevation

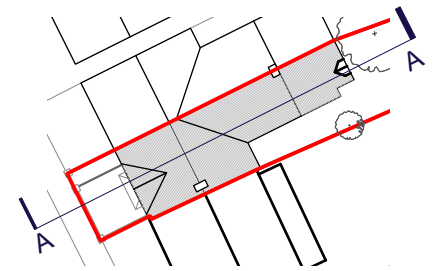

South West Elevation

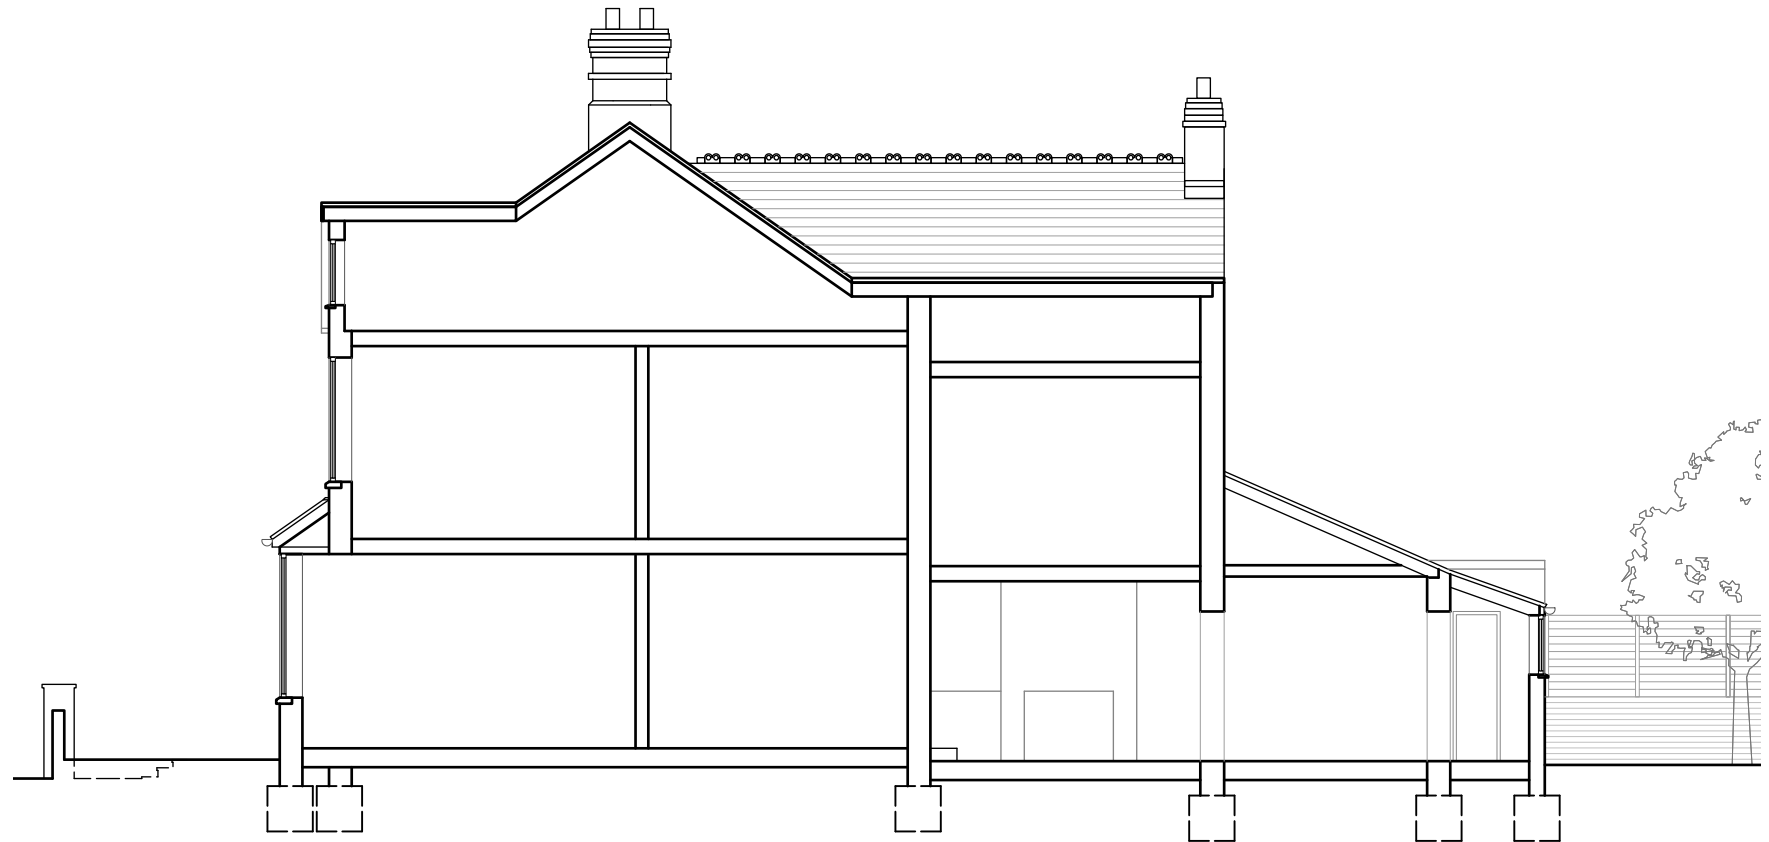

Section A

PLANNING

Revisions: P1 Issued to Client for Information 20/01/2024
P2 Issued to Client for Comment 08/02/2024
A Issued to Local Planning Authority 16/02/2024

PROJECT: 18 New Park Road, Chichester

SHEET: Elevations and Section as Existing

This drawing is ©copyright Styles Architecture 2024. No dimensions to be scaled from this drawing except for planning purposes

DRAWING NO: A1009 300

SCALE: 1:100



REV: A

DATE: Jan 2024



vicki@styles-architecture.co.uk