



- Application site boundary
- Existing walls
- Proposed walls
- Line of Existing

Key:

1. Roof lantern
2. Flat roof membrane
3. New rainwater goods to match existing
4. Brickwork to match existing
5. White painted timber doors to match existing
6. White painted timber windows to match existing

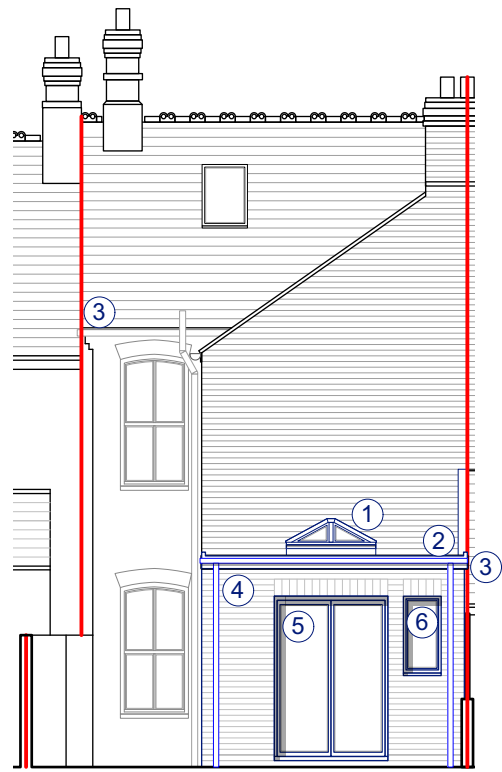

North East Elevation

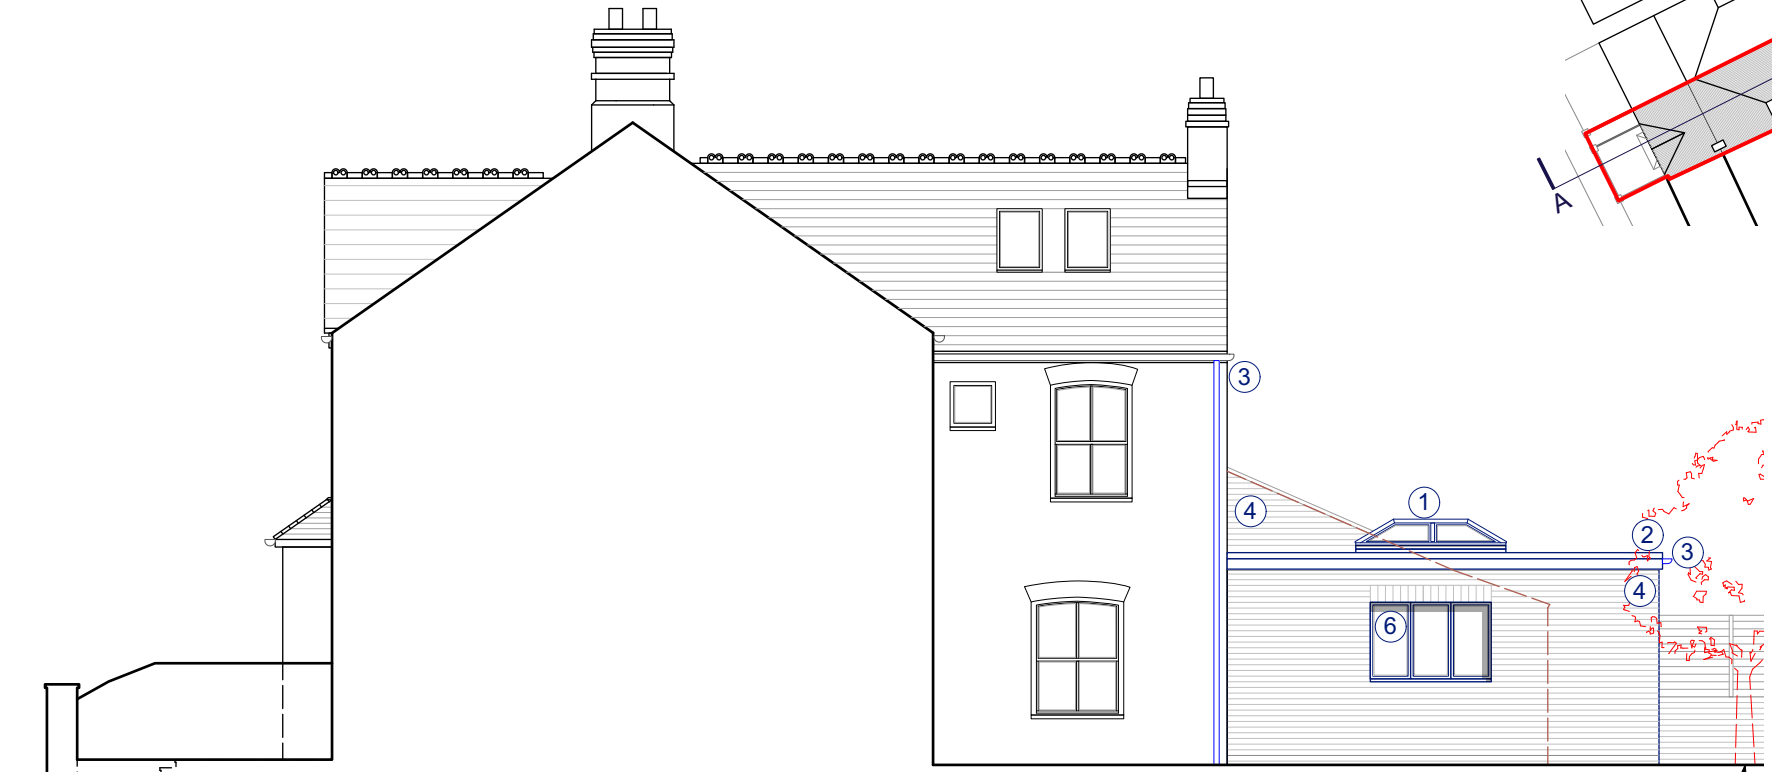


South East Elevation

Tree to be removed
Refer to Arboricultural report and method statement for information



South West Elevation

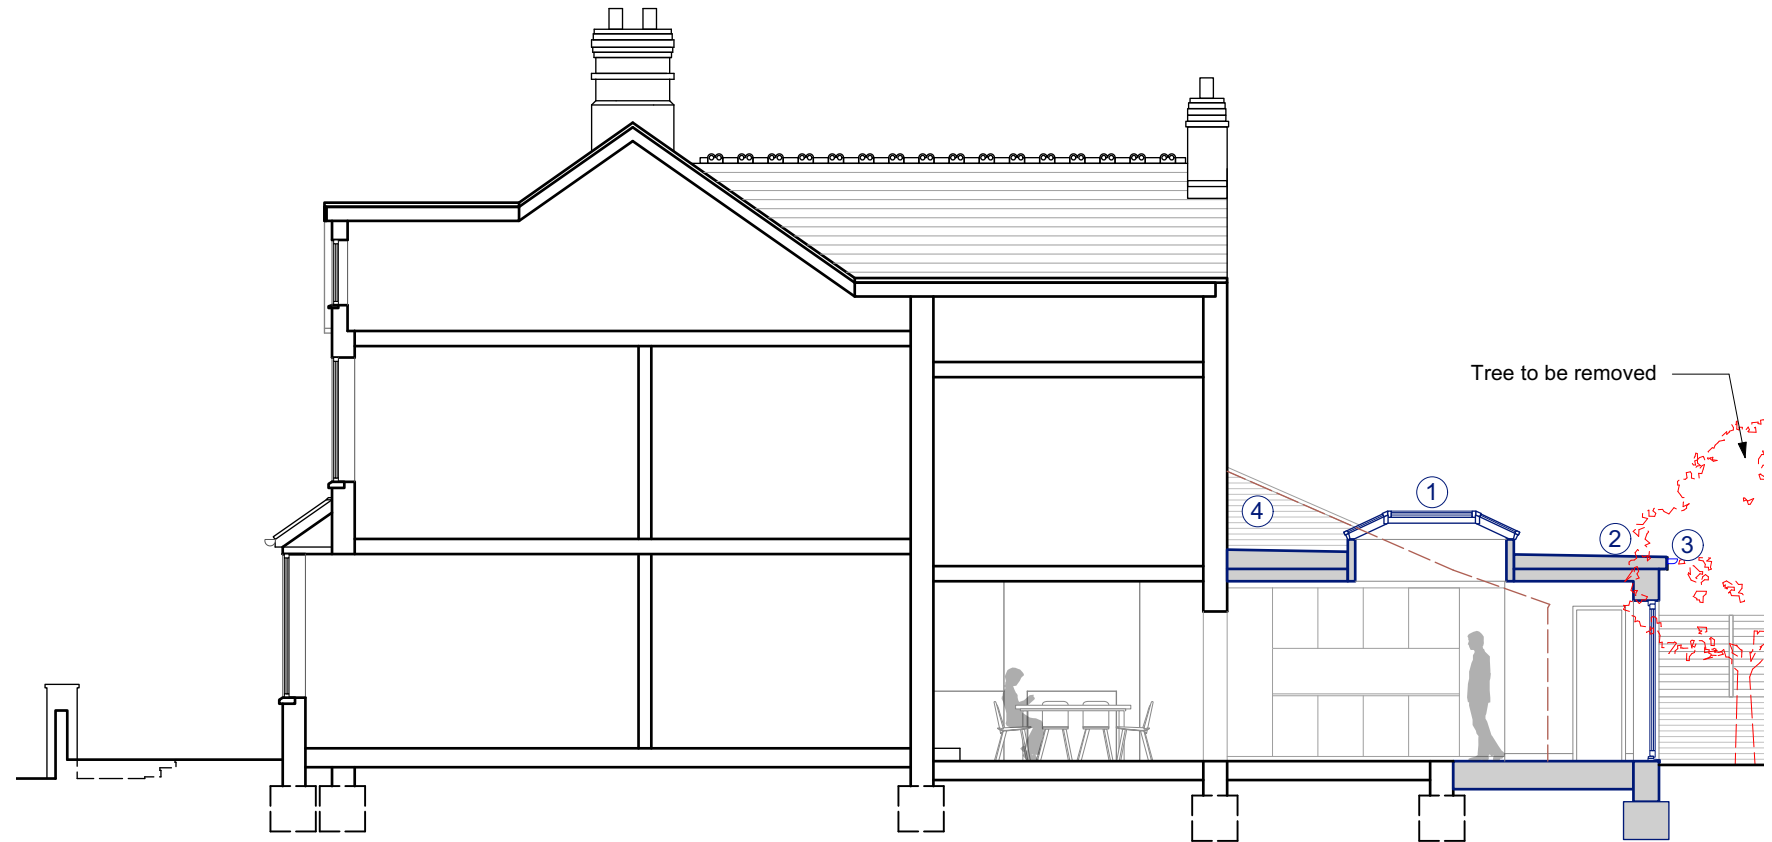

Section A

Tree to be removed

PLANNING

Revisions:	P1	Issued to Client for Comment	25/01/2024
	P2	Issued to Client for Comment	08/02/2024
	A	Issued to Local Planning Authority	16/02/2024

PROJECT: **18 New Park Road, Chichester**

SHEET: **Elevations and Section as Proposed**

This drawing is ©copyright Styles Architecture 2024. No dimensions to be scaled from this drawing except for planning purposes

DRAWING NO: **A1009 310**

SCALE: **1:100**



REV: **A**

DATE: **Jan 2024**

STYLES
ARCHITECTURE

vicki@styles-architecture.co.uk