


REV.	AMENDMENT	BY	DATE
A	Internal arrangement revised to WC and Dining area	kc	21.02.24

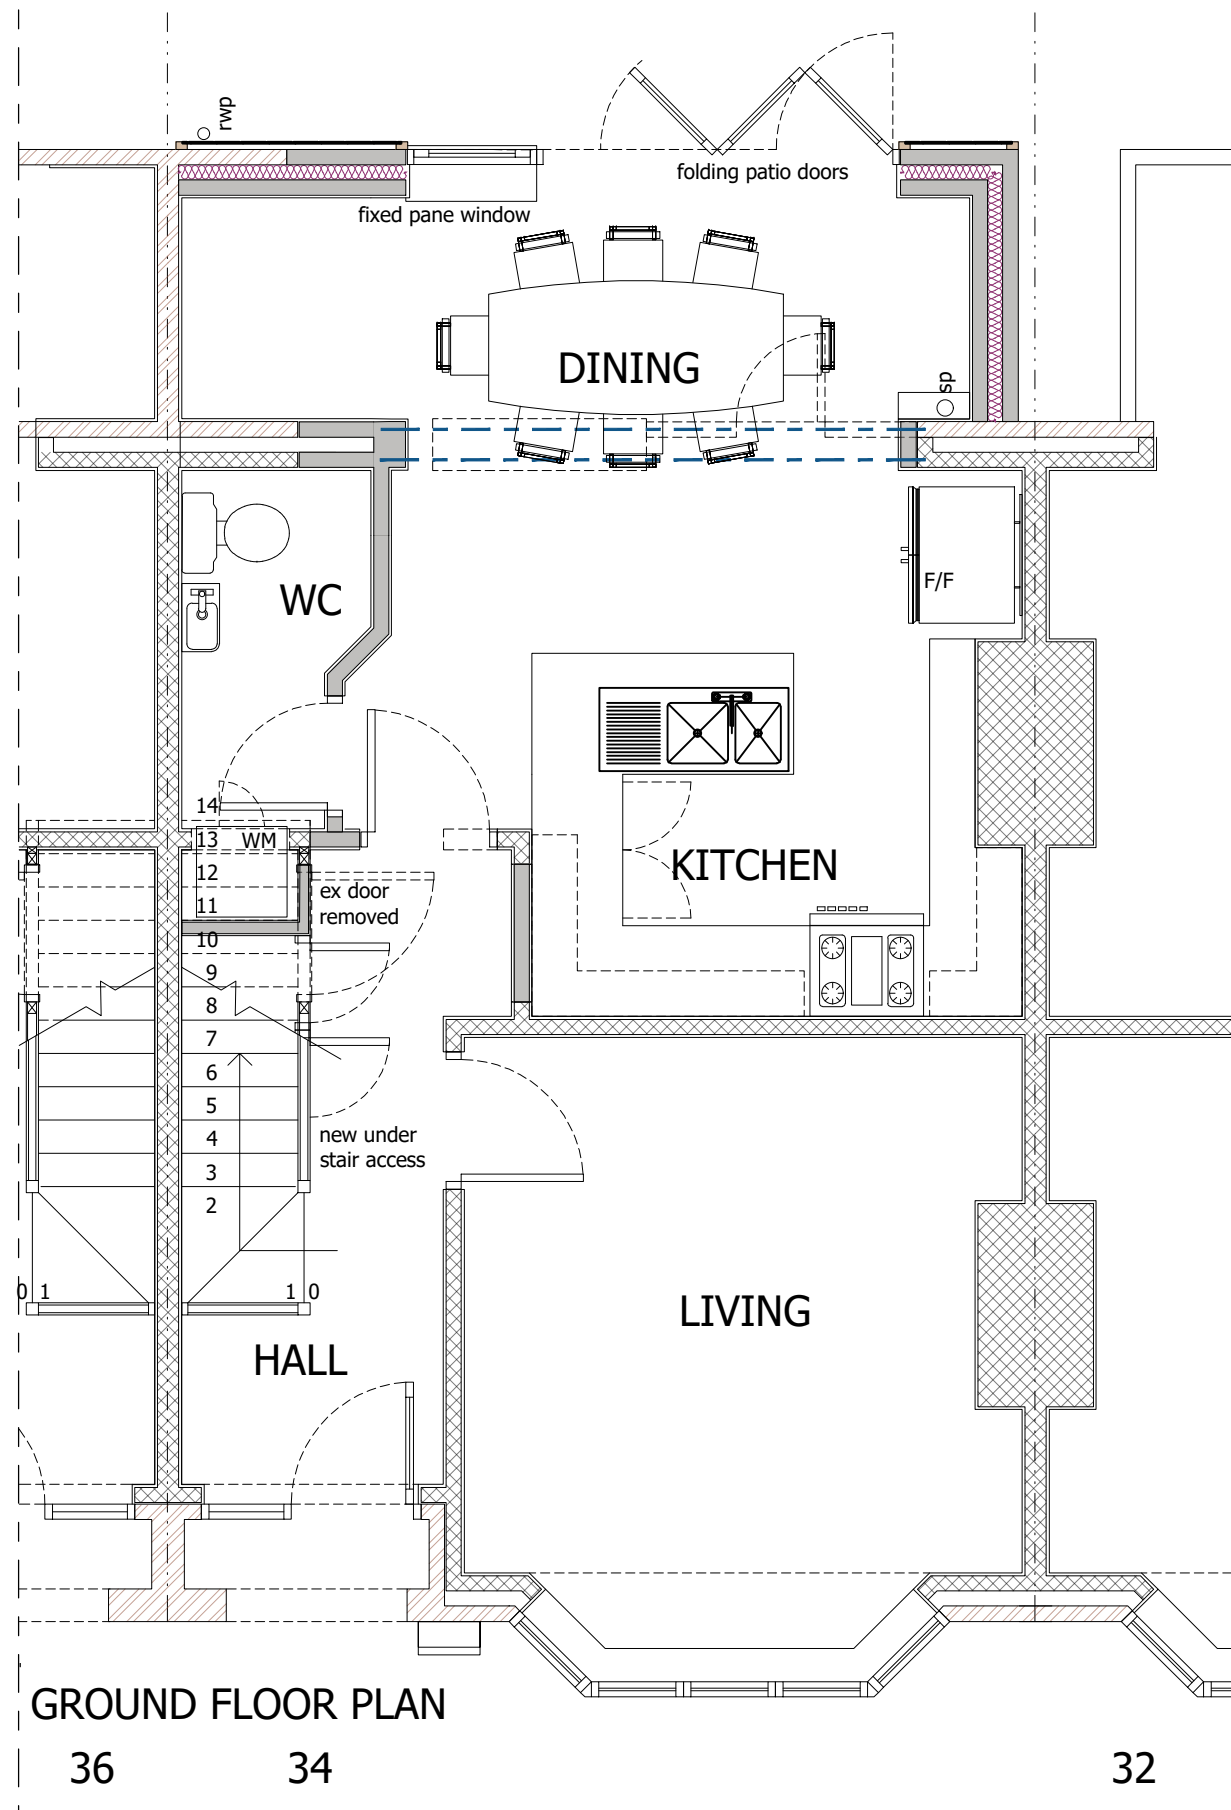


GROUND FLOOR PLAN

36

34

32

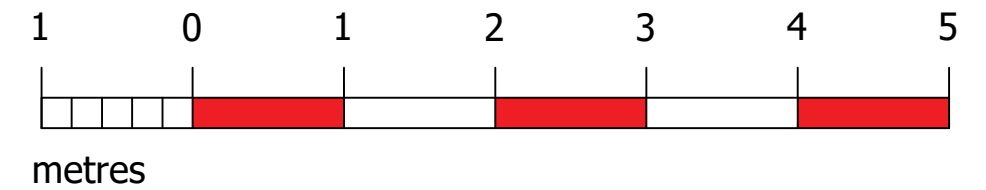

David Seaman - DLS: ARCH
 Mobile: 07776 304714
 Email: david.seaman@dlsarch.co.uk

DO NOT SCALE FROM THIS DRAWING EXCEPT FOR PLANNING PURPOSES ONLY.
 ALL DIMENSIONS RELATING TO SUB-CONTRACTOR OR SUPPLIERS WORK MUST BE CHECKED ON SITE AND AGREED BETWEEN THE GENERAL CONTRACTOR & THE SUB-CONTRACTORS \ SUPPLIERS. ALL DIMENSIONS ARE IN MILLIMETERS. IF IN DOUBT ASK.
 ALL WORKS OR MATERIALS INDICATED ON THE DRAWING ARE TO BE TO THE LATEST BRITISH STANDARDS AND ARE TO BE CARRIED OUT IN ACCORDANCE WITH THE RELEVANT CODES OF PRACTICE OR RECOGNISED TRADE ASSOCIATIONS RECOMMENDATIONS & PUBLICATIONS

Project
 Rear Extension to Utility / Dining Room
 34 Orchard Avenue, Chichester, PO19 3GB
 Drawing
 Ground Floor Plan
 As Proposed

Date	Feb 2024	Drawn by	kc
Scales	1:50@A3	Suitability	Planning
Doc No	119-DLS-SK-00-DR-A-2015	Revision	A

