




Existing Ground Floor Plan
Scale 1:100

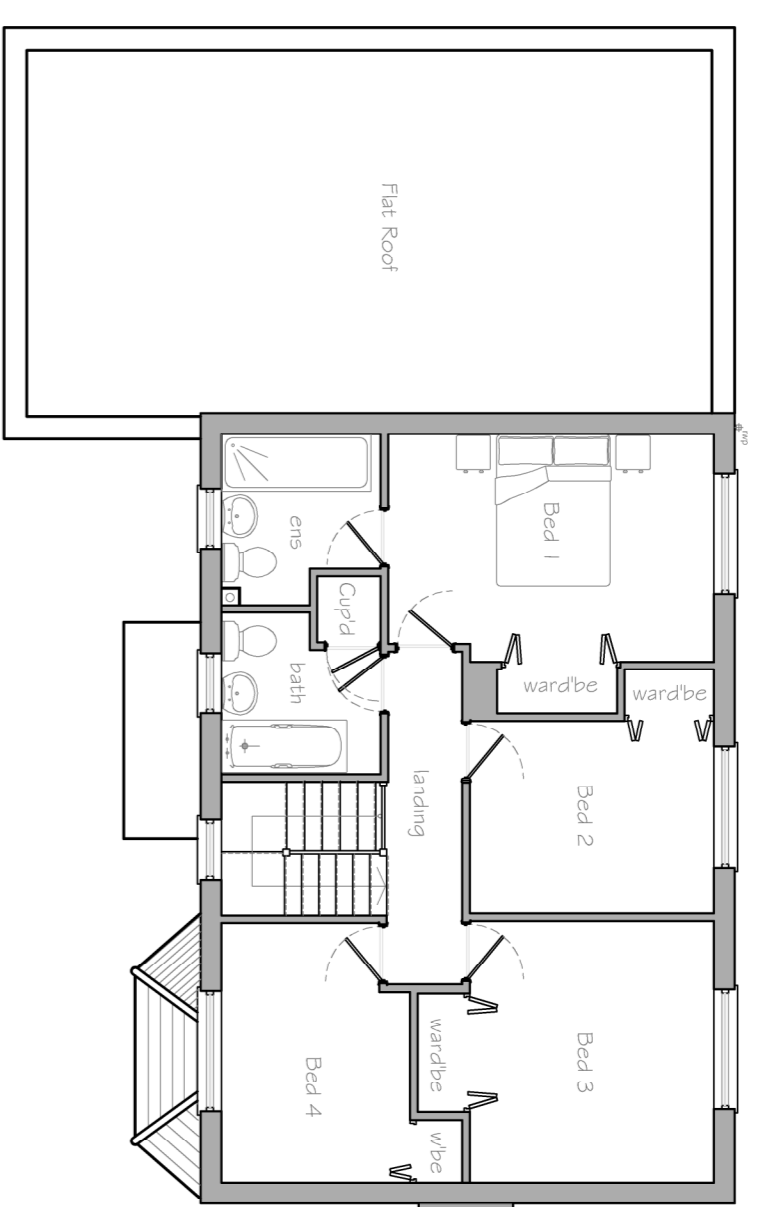


Existing First Floor Plan
Scale 1:100

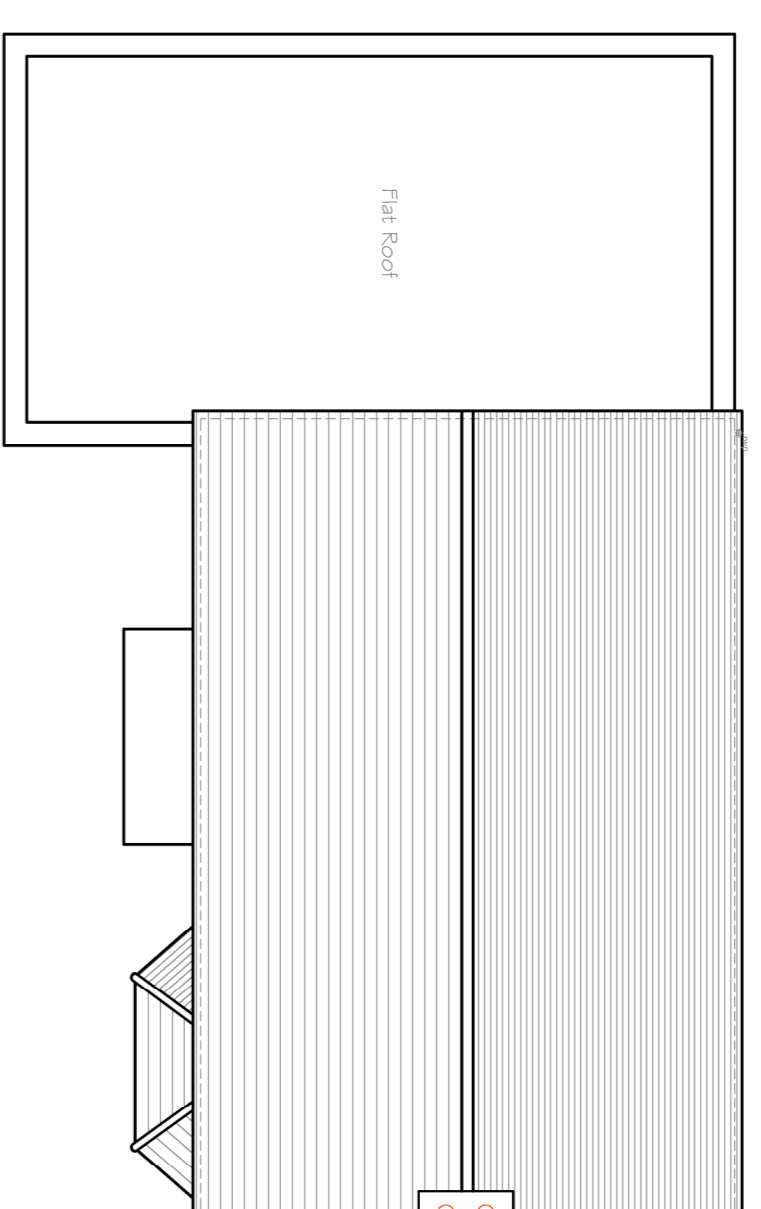



Existing Roof Plan
Scale 1:100

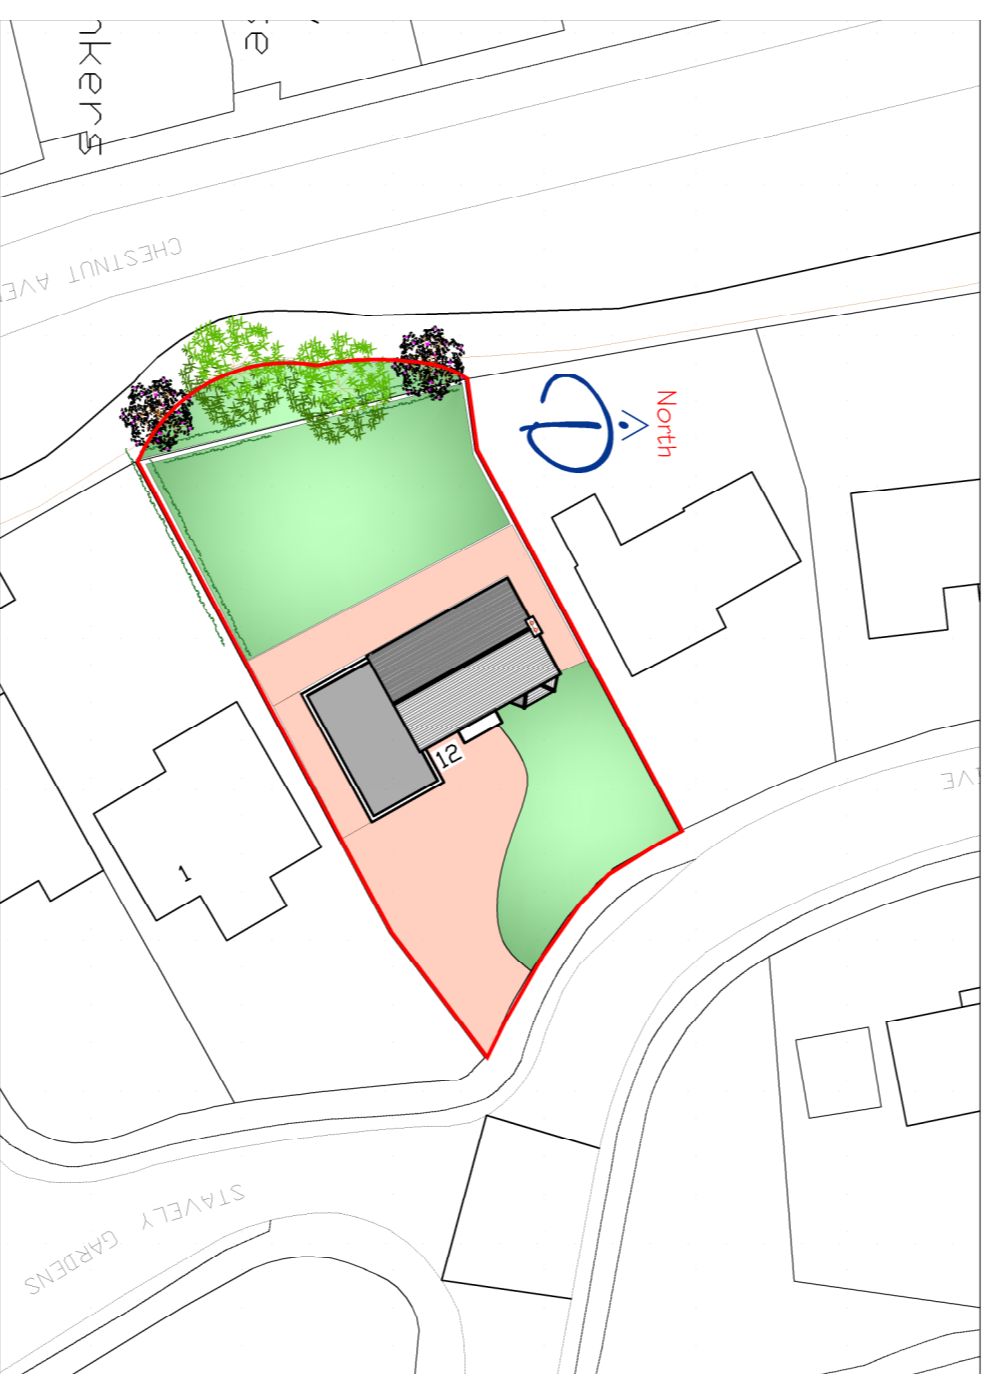


Existing Block Plan
Scale 1:500

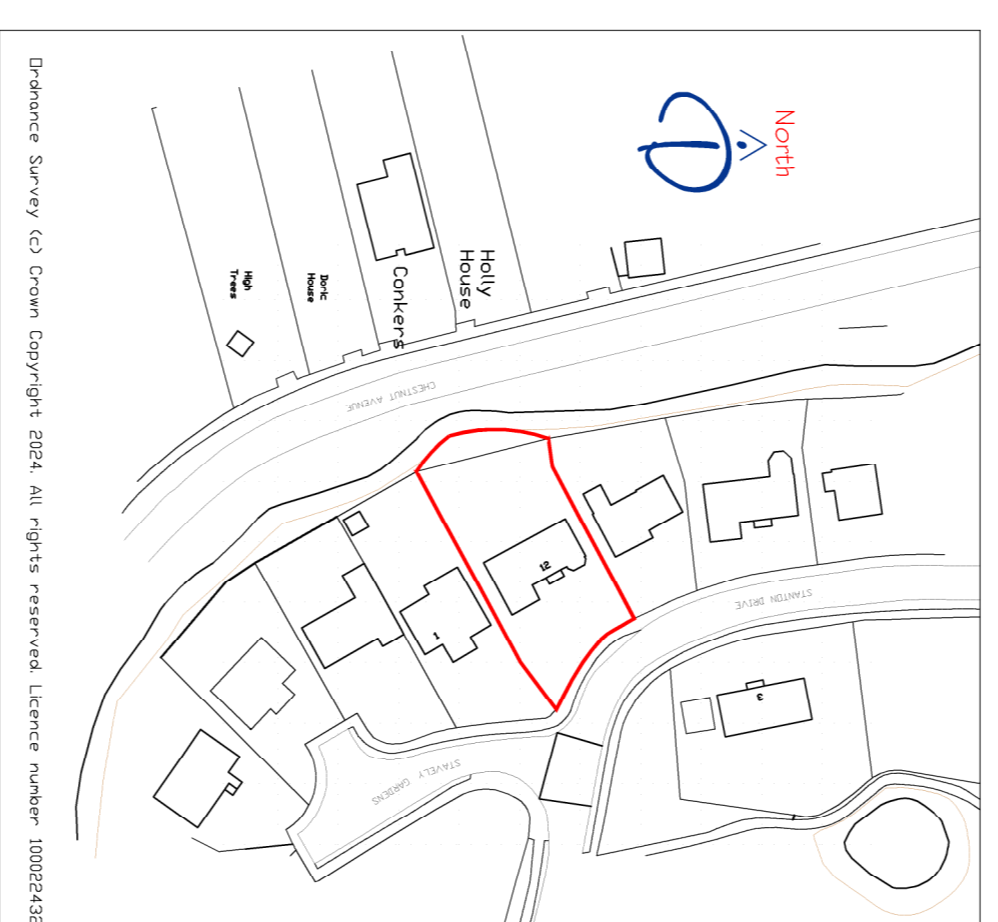


Location Plan
Scale 1:1250

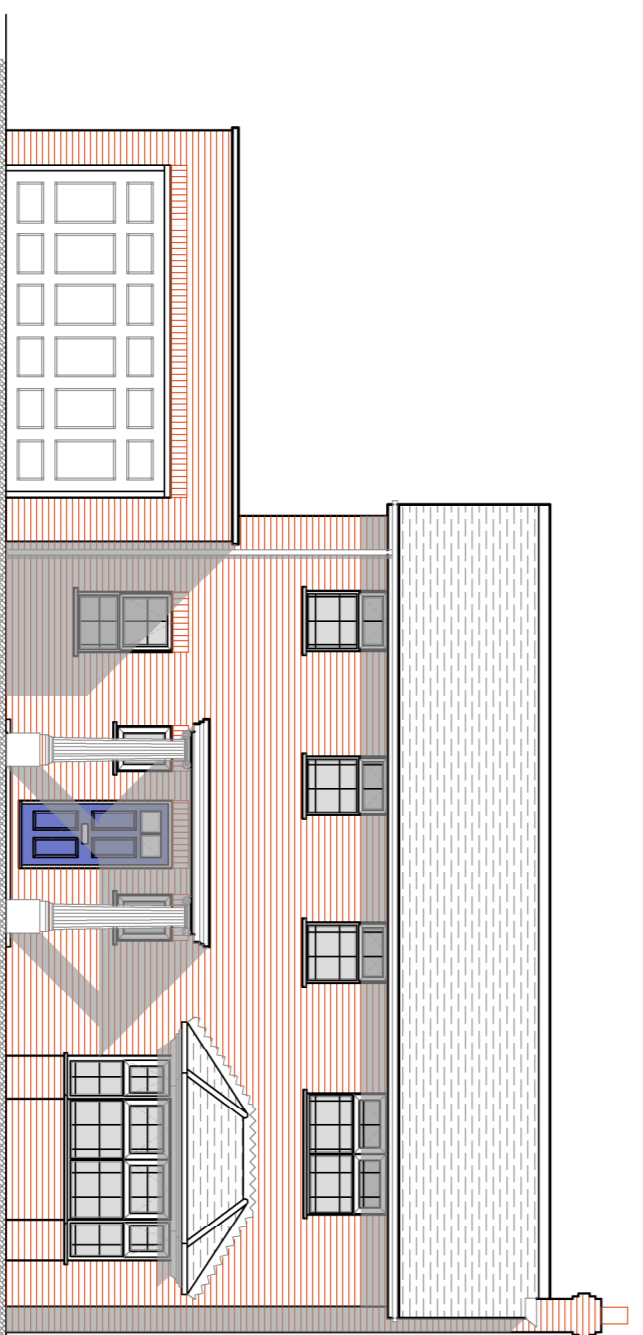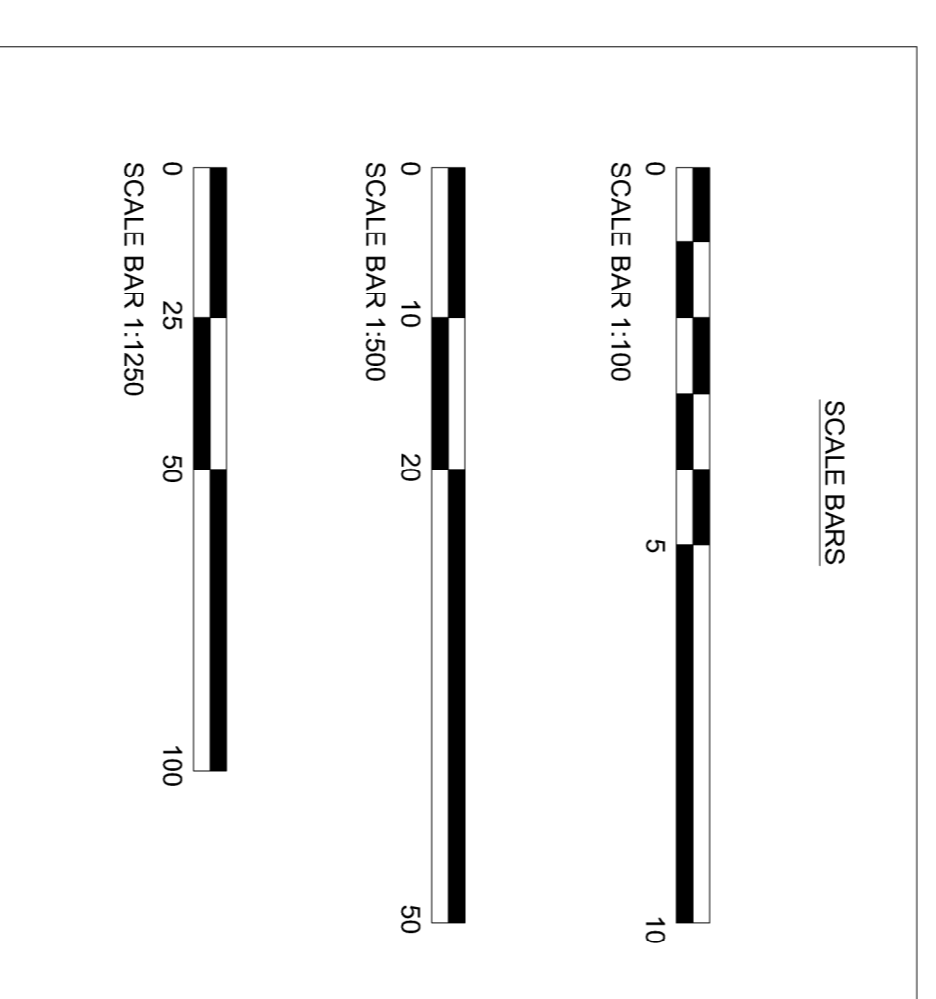


Existing Front Elevation (north east)
Scale 1:100

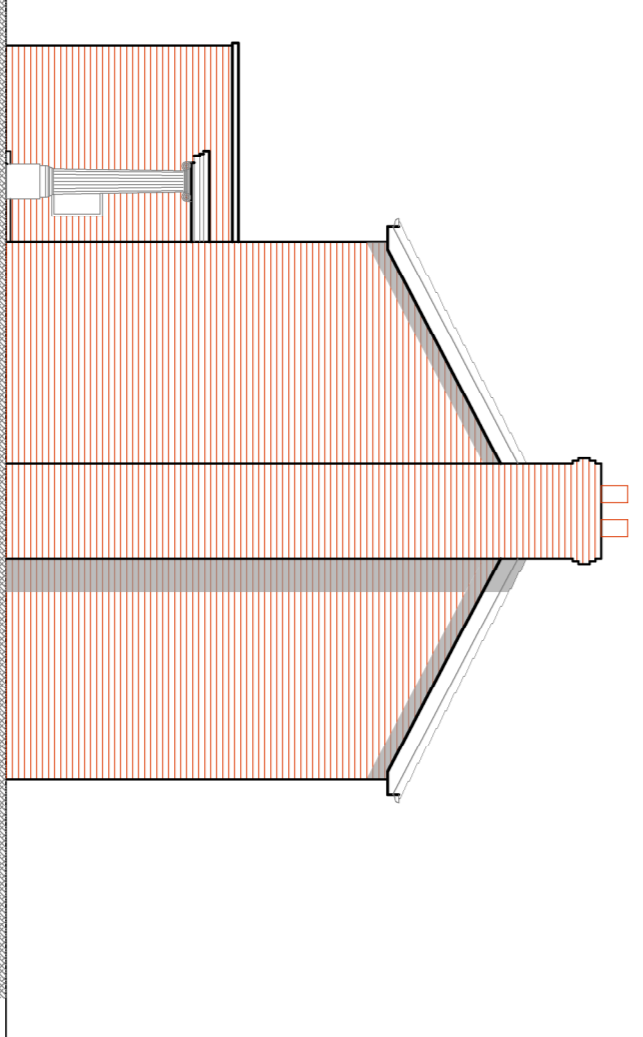

Existing Side Elevation (north west)
Scale 1:100

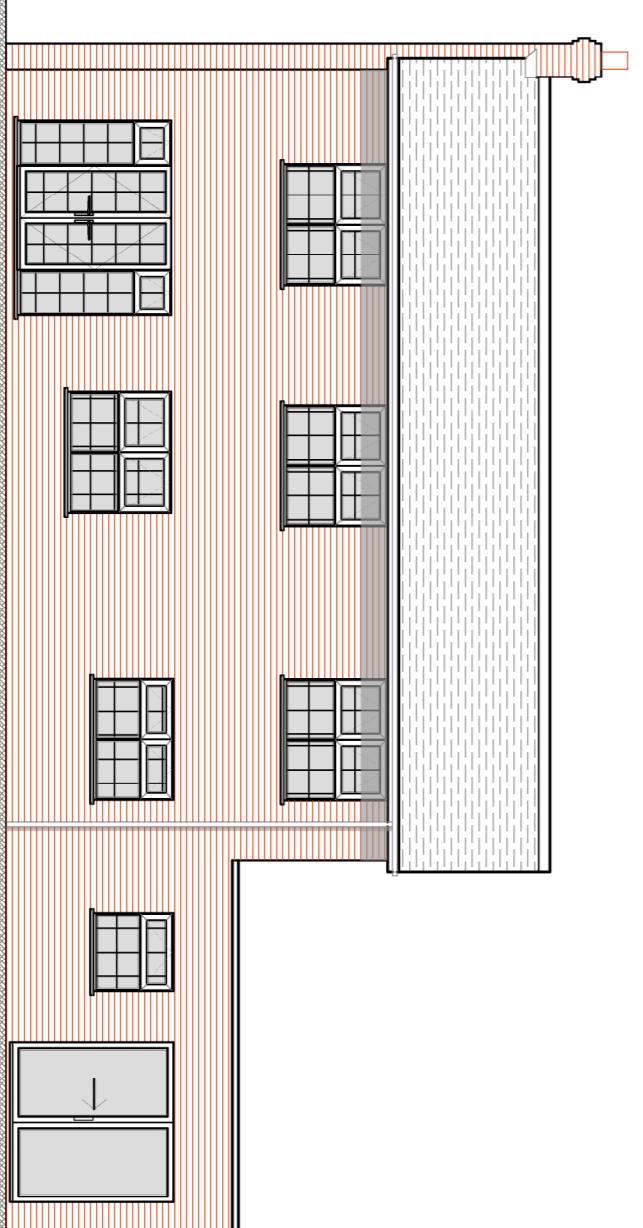

Existing Rear Elevation (south west)
Scale 1:100

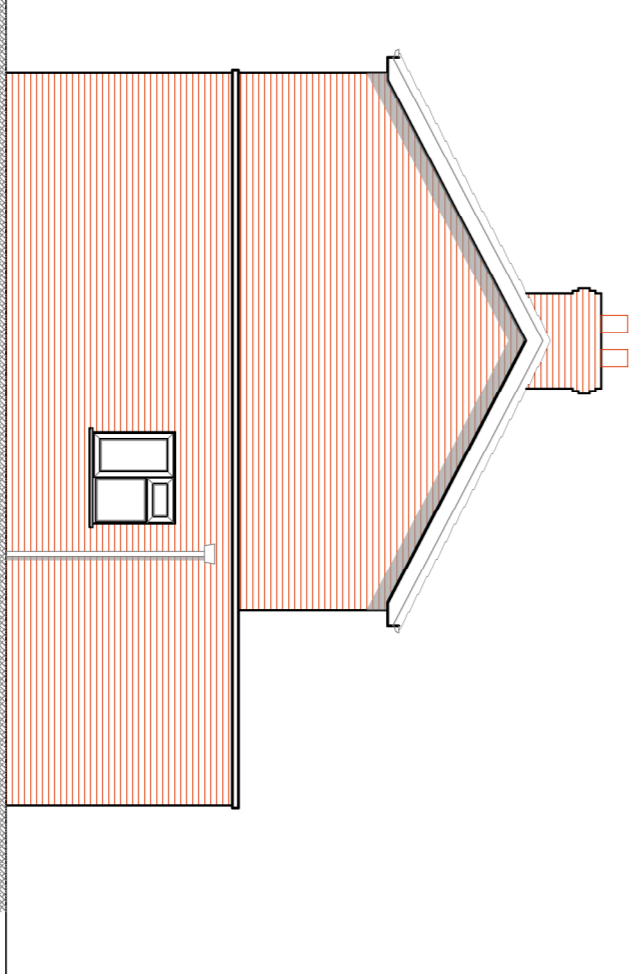

Existing Side Elevation (south east)
Scale 1:100

Rev	Description	Date	PM
-			
REGIONS			
PLANNING			
CLIENT	Jonathan & Hilary Graham		
PROJECT	Alterations to 12 Stanton Drive Chichester West Sussex PO19 5QN		
TITLE	Existing Floor Plans, Elevations, Block and Location Plan.		
Scale:	1:100, 500, 1250@A1		
Date:	FEB2024		
Drawn by:	MD		
Driving No:	20.291.100		
Jonathan & Hilary Graham Architects 12 Stanton Drive Chichester, West Sussex PO19 5QN Tel: 02392 606 806 Mob: 07810 516 833 Email: jhgw@jhg.co.uk Web: www.jhgwarchitects.co.uk			
B C D E F G H J K L M N O P Q R S T U V W X Y Z			